




EXISTING GROUND FLOOR PLAN

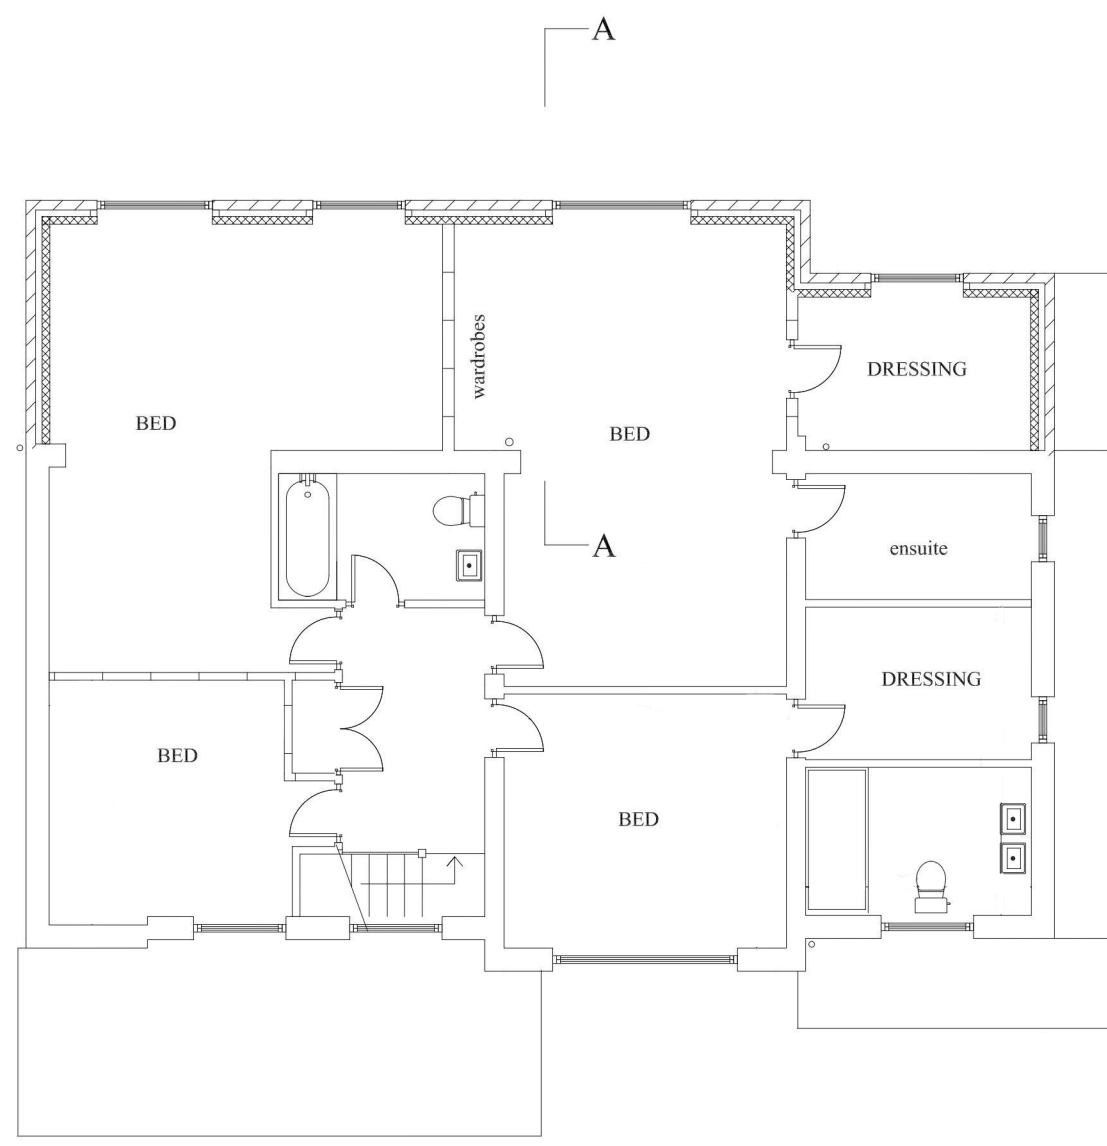


EXISTING FIRST FLOOR PLAN

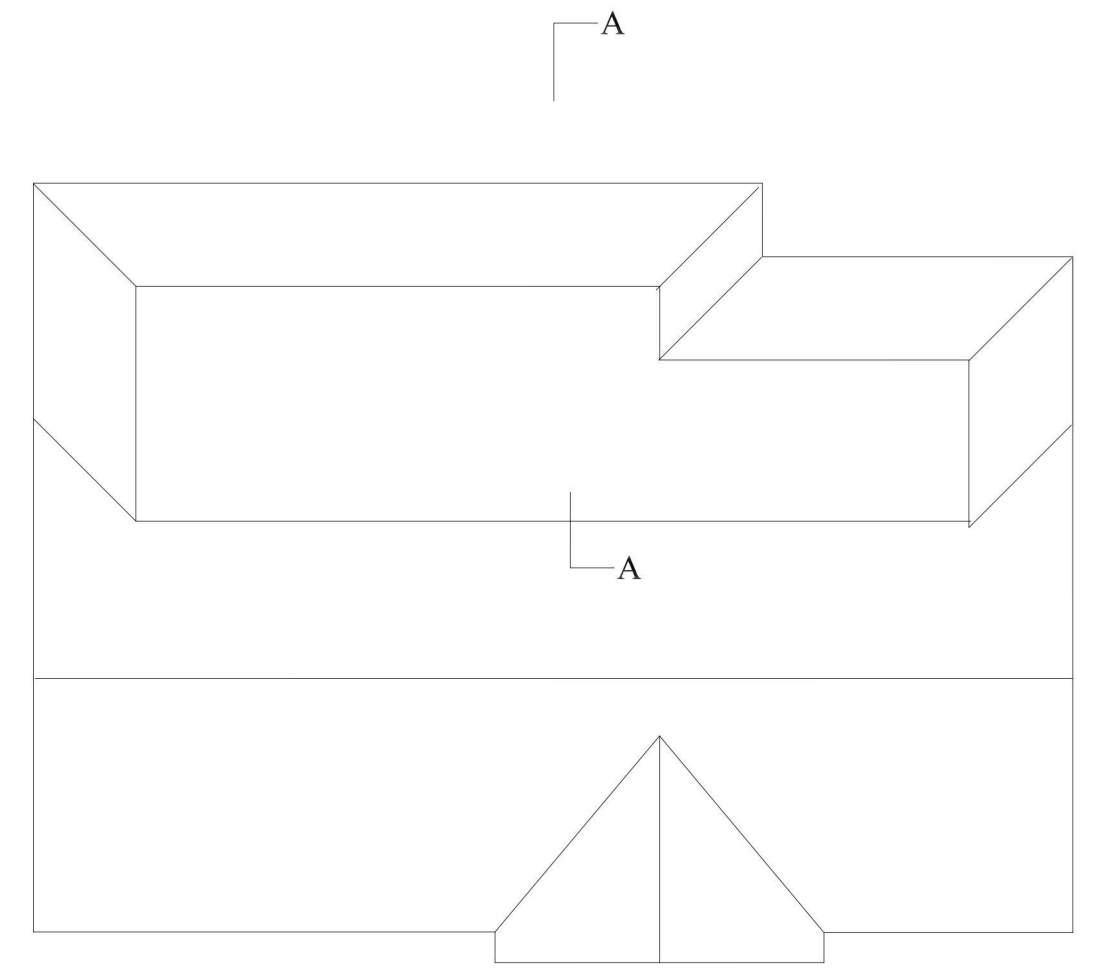


EXISTING ROOF PLAN

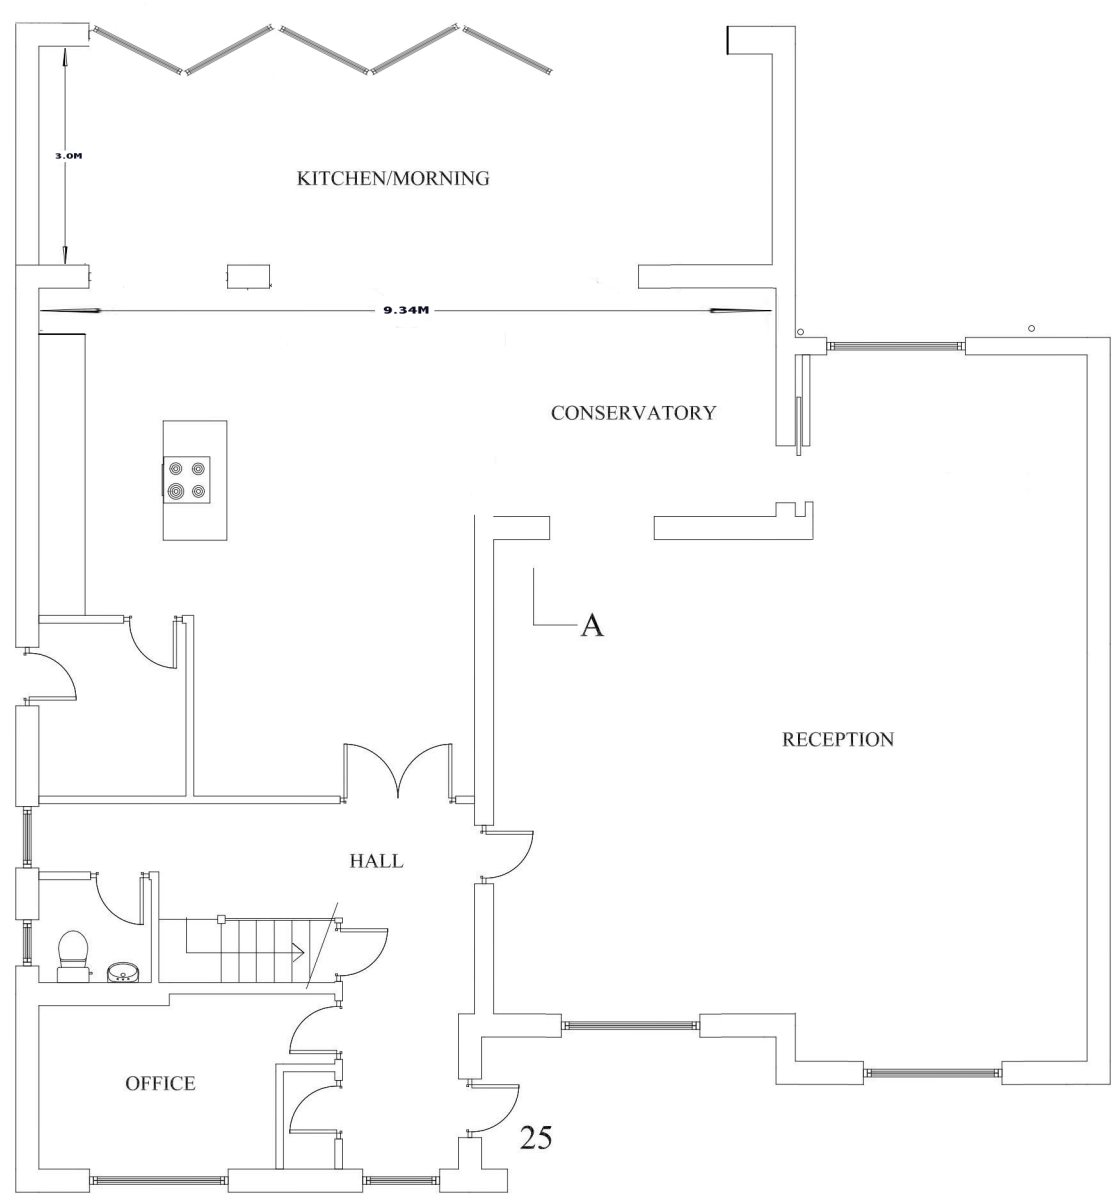

PROPOSED GROUND FLOOR PLAN

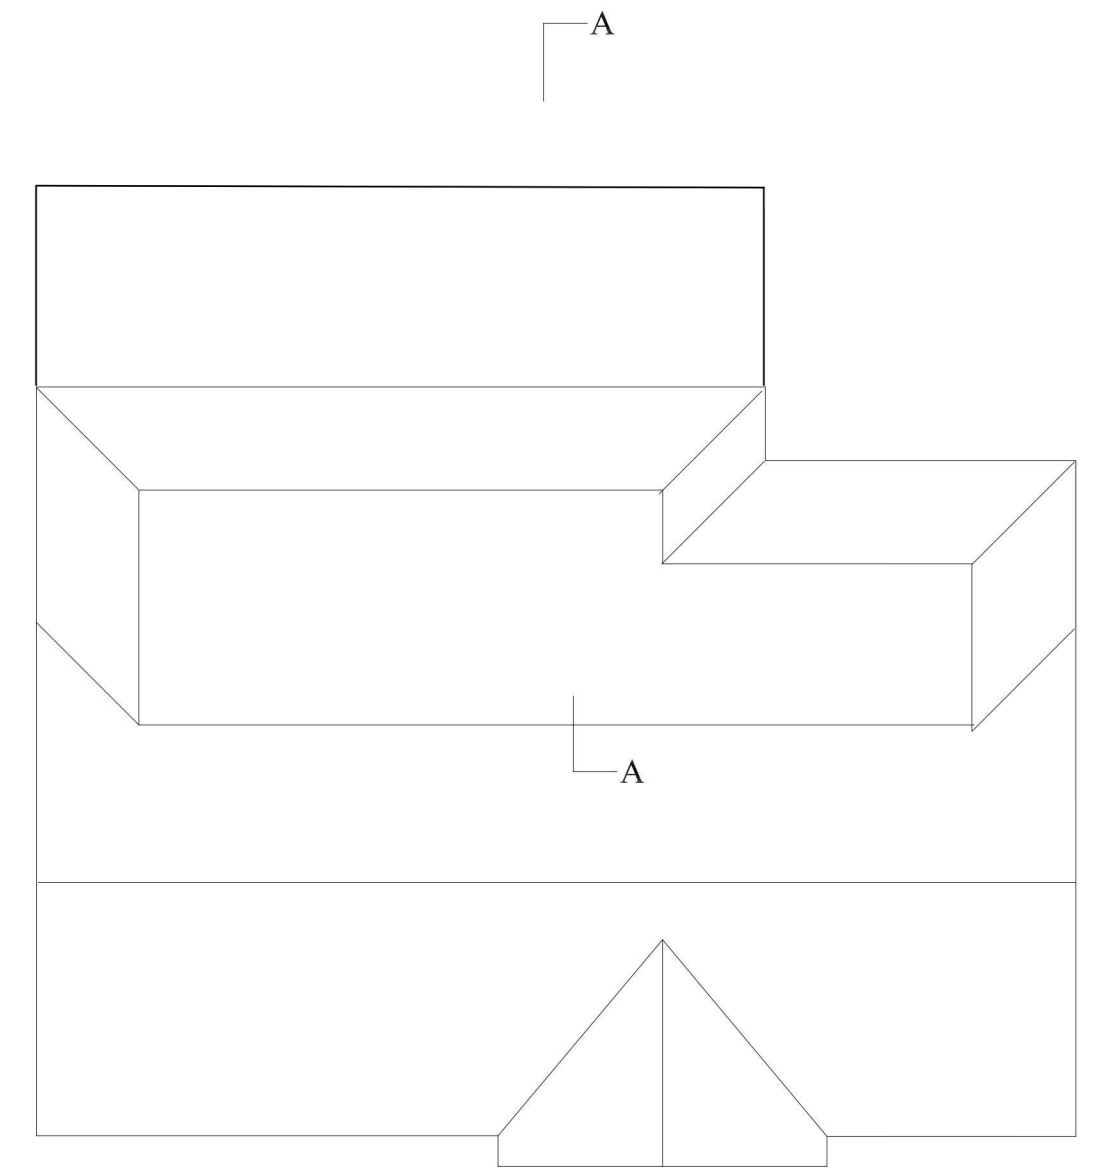


PROPOSED ROOF PLAN

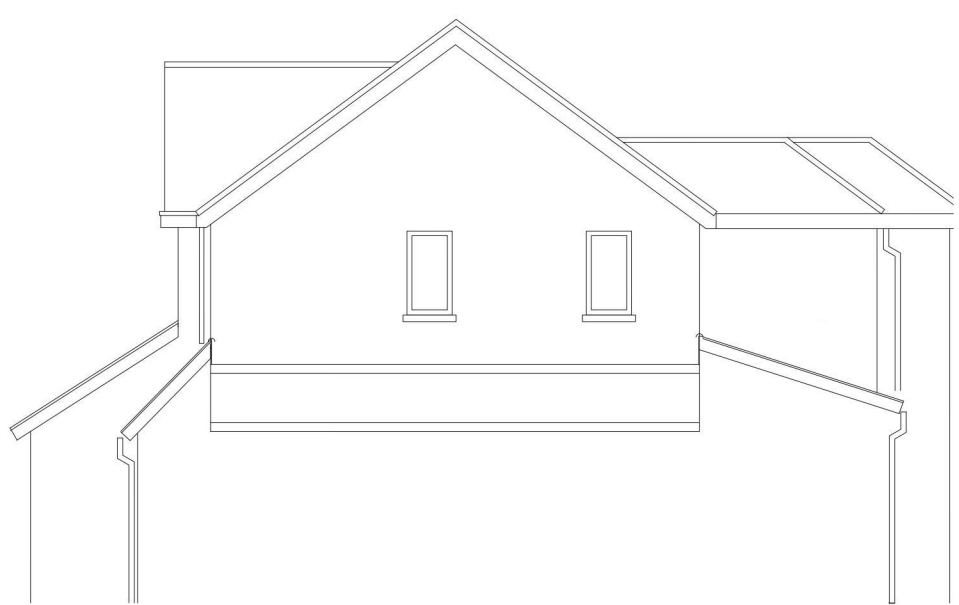


EXISTING SIDE ELEVATION




EXISTING REAR ELEVATION

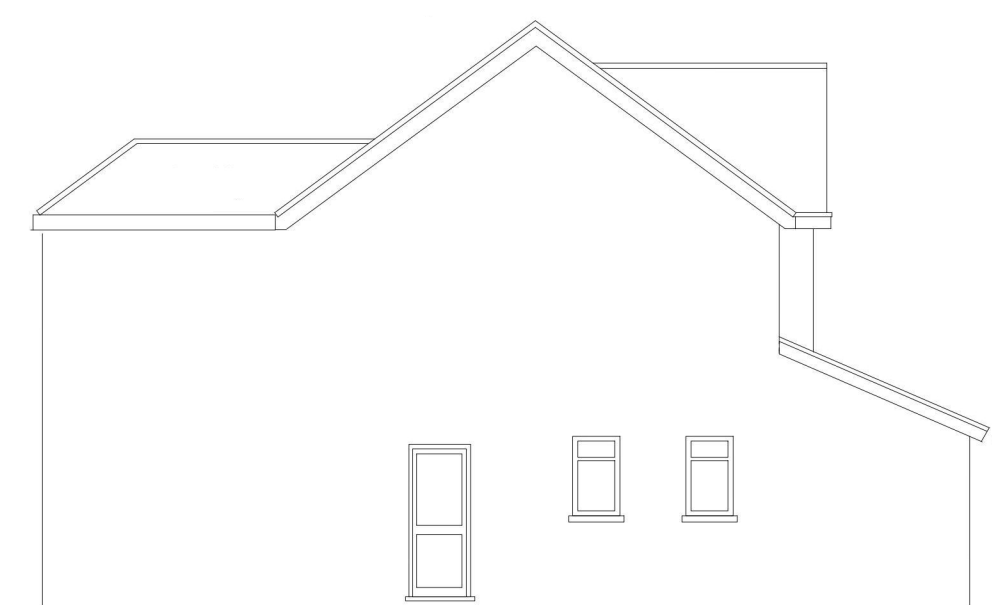


EXISTING SIDE ELEVATION

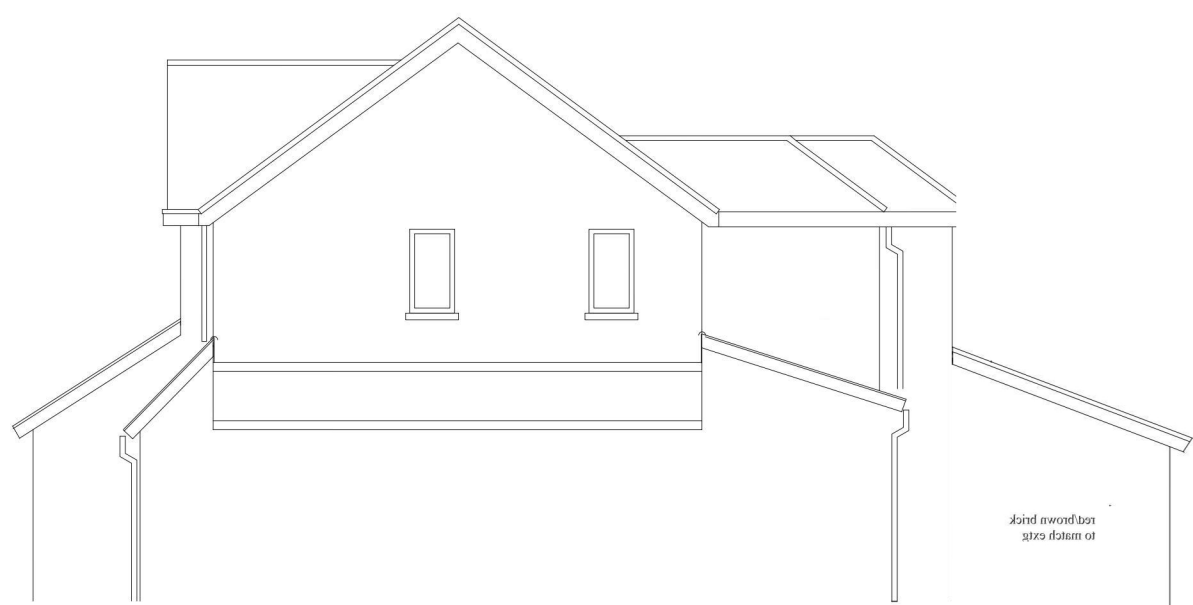

PROPOSED SIDE ELEVATION

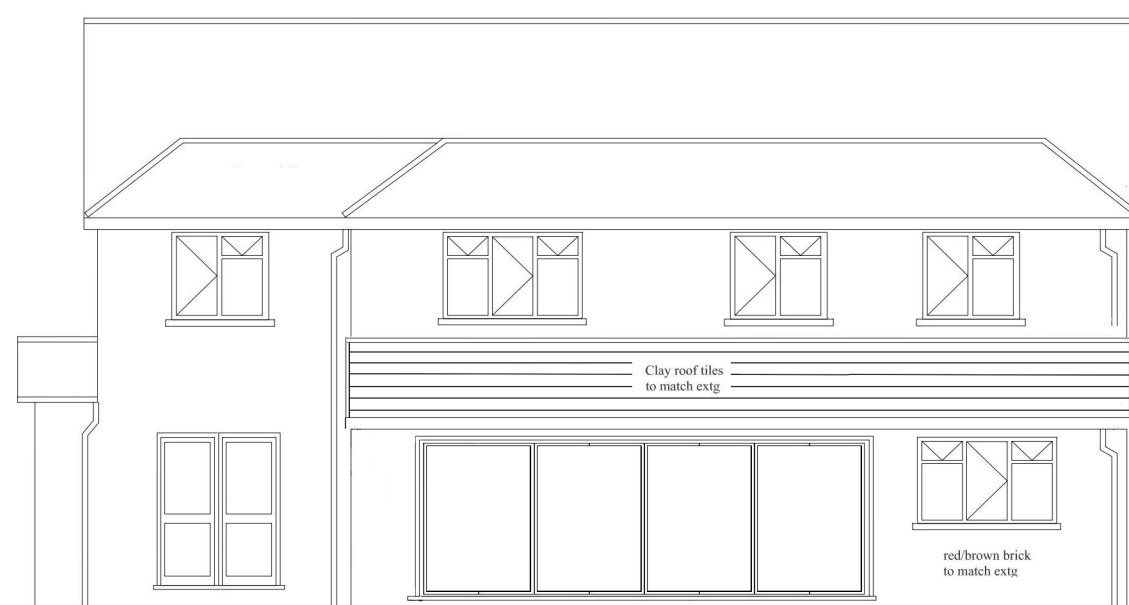

PROPOSED REAR ELEVATION

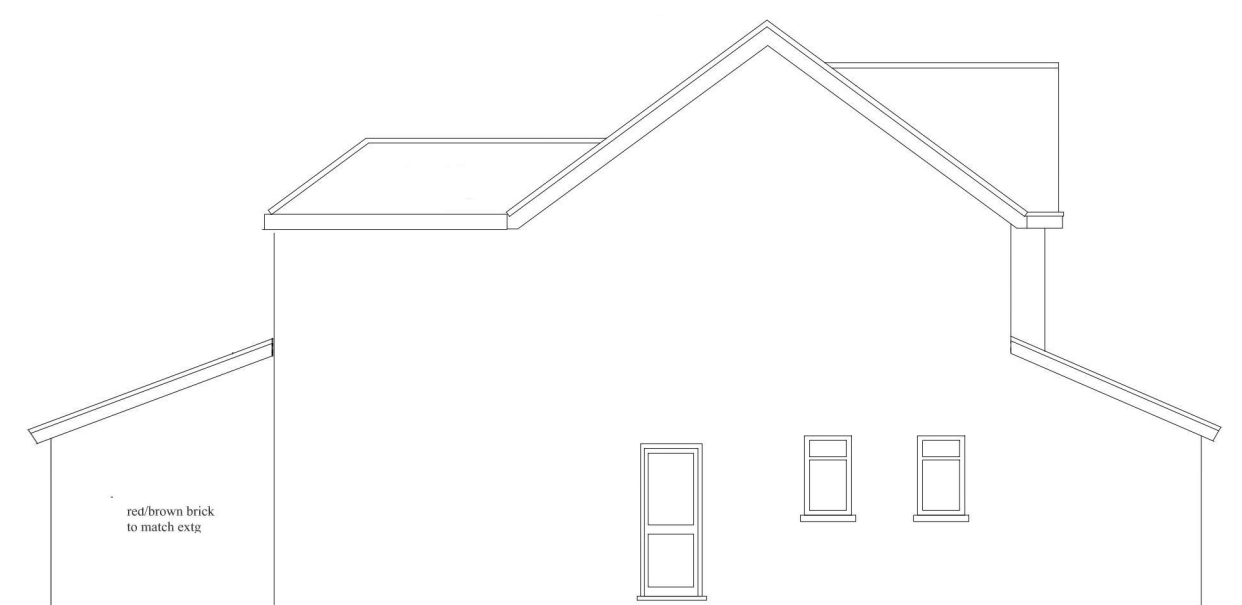

PROPOSED SIDE ELEVATION


25 ALLUM LANE
BOREHAMWOOD WD6 3NE

Existing & Proposed
Floor Plan, Elevations
& Sections

Ground Floor Level
Rear Extension

JAN 2021 Drawing No 53/1A

Scale 1 : 100

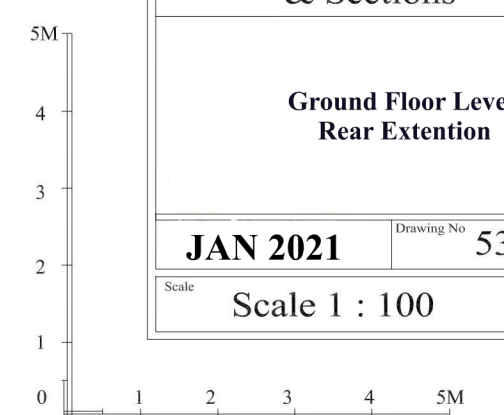

DO NOT SCALE FROM DRAWINGS
ALL DIMENSIONS TO BE CHECKED ON SITE

