

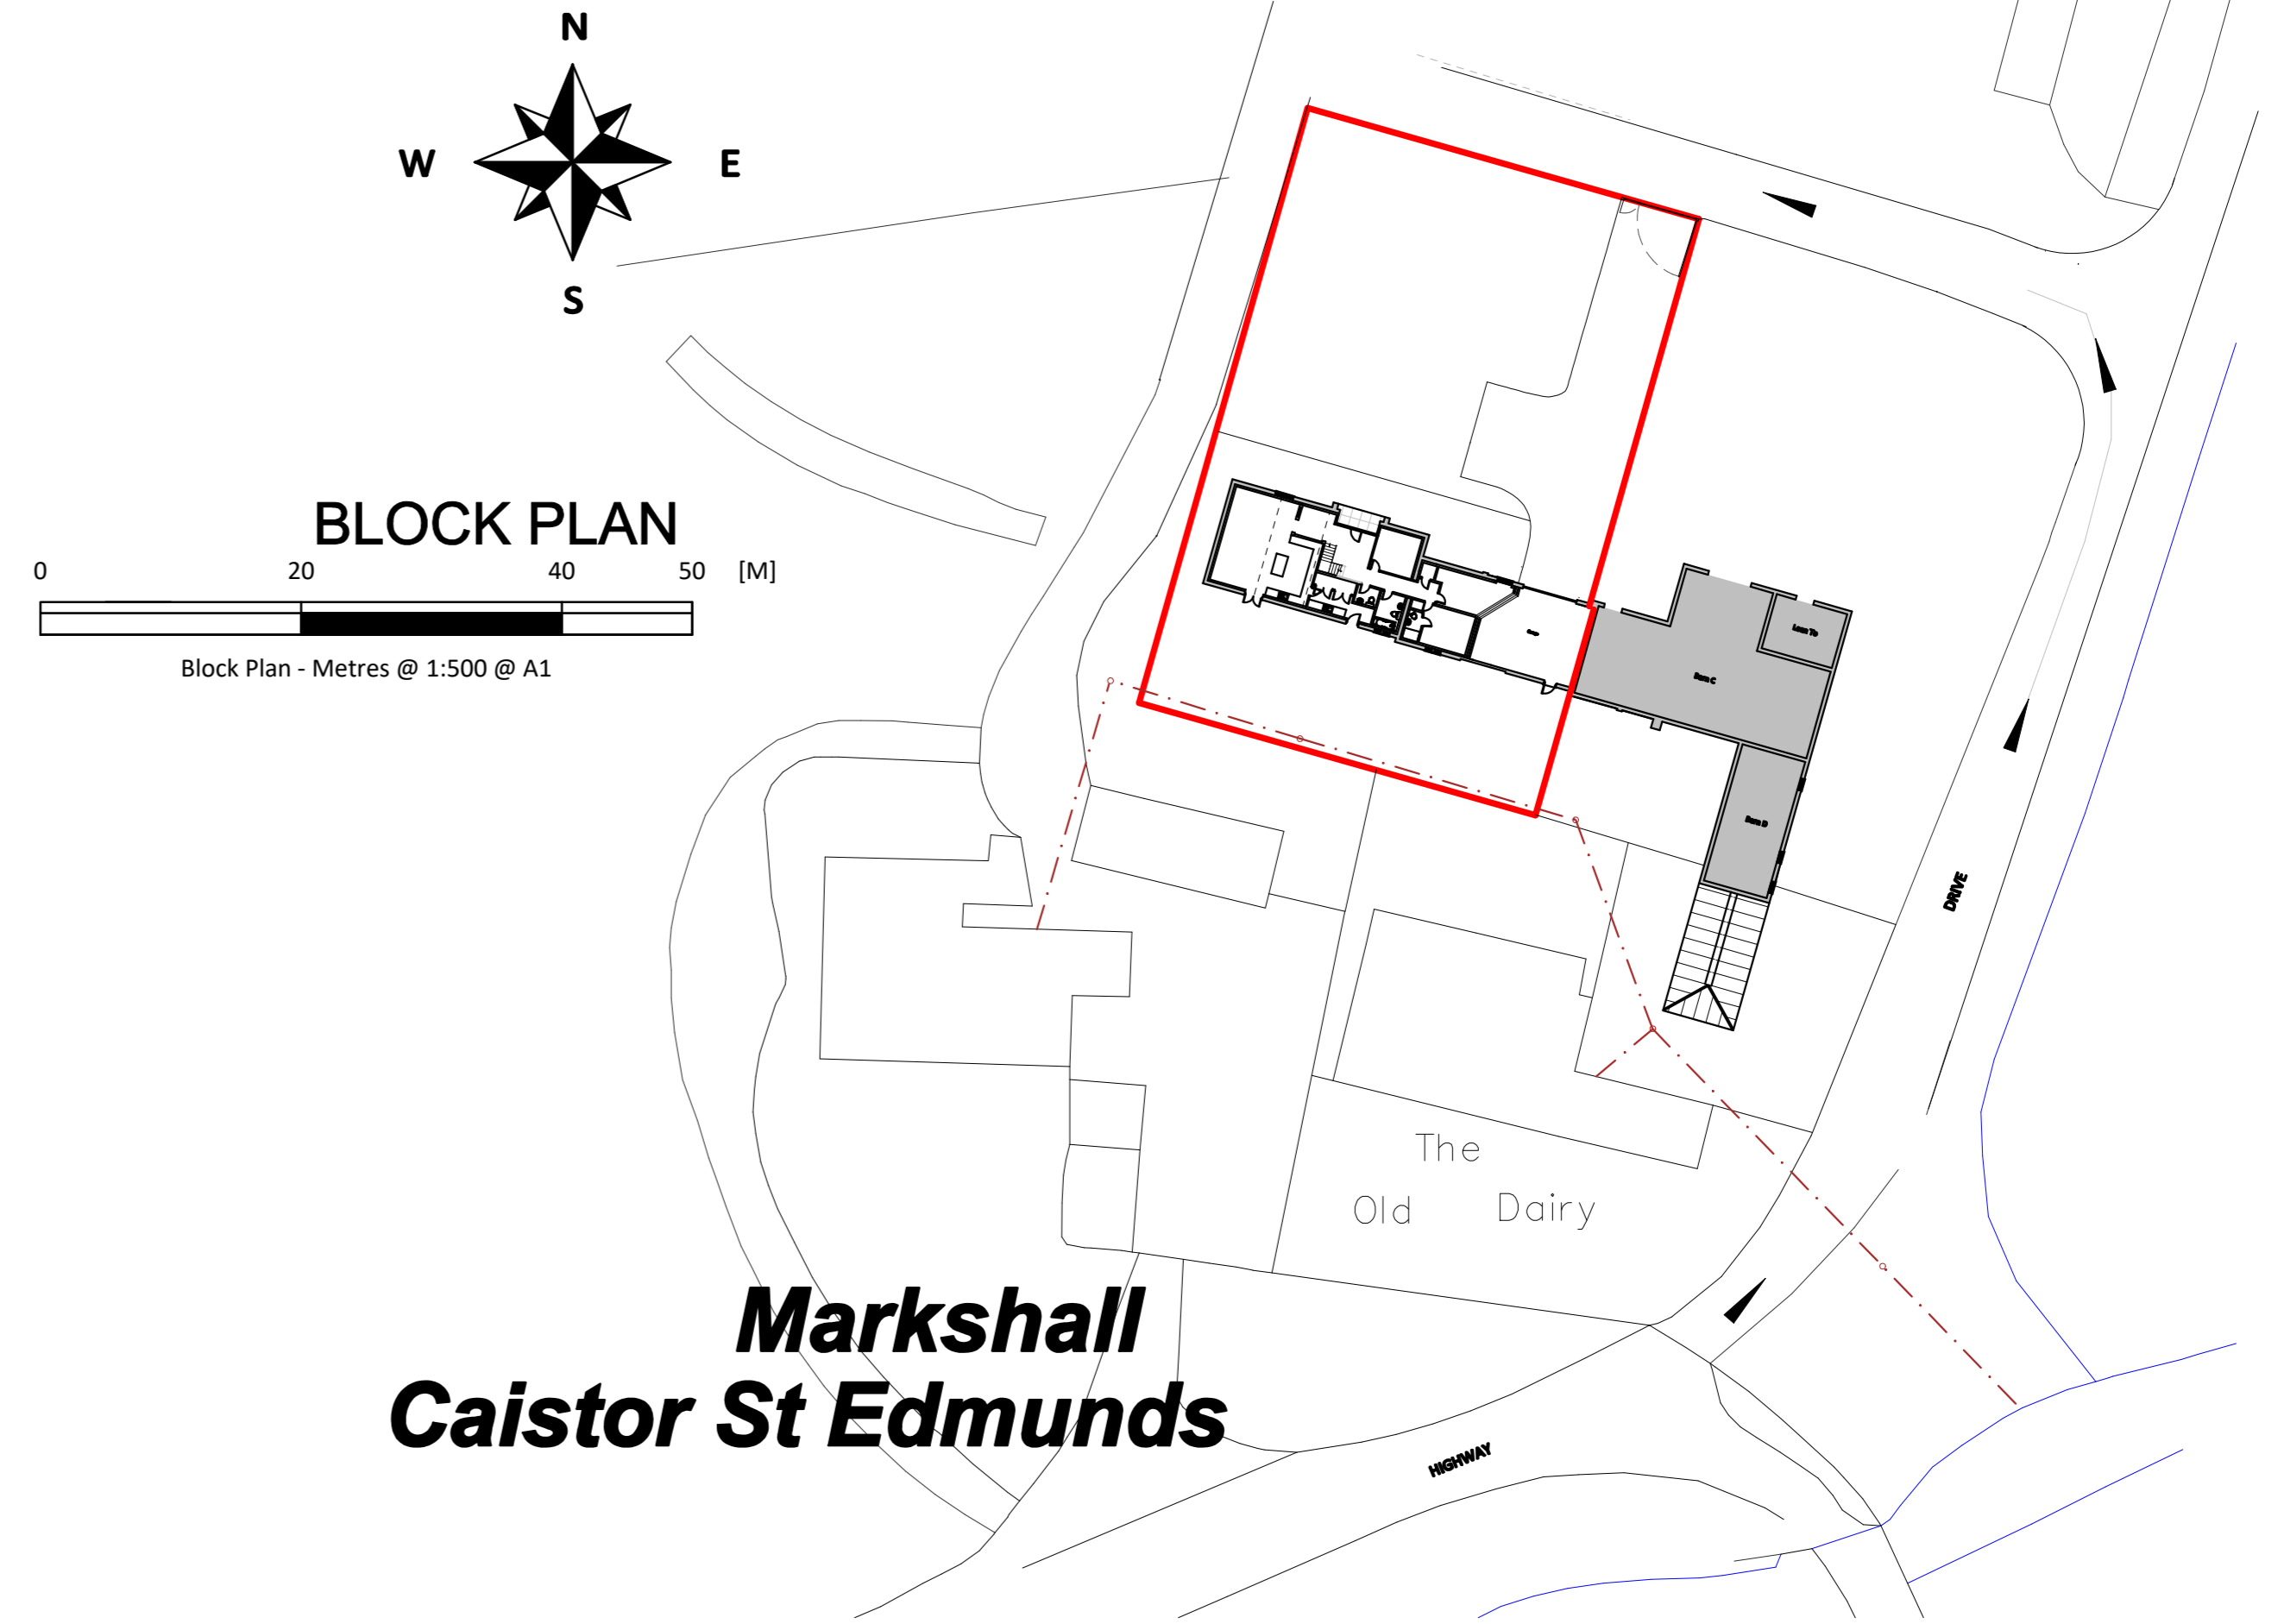


# EXISTING ELEVATIONS FOR THE LONG BARN, MARKSHALL LANE, MARKSHALL, NORWICH, NR14 8QP



Markshall  
Caistor St Edmunds

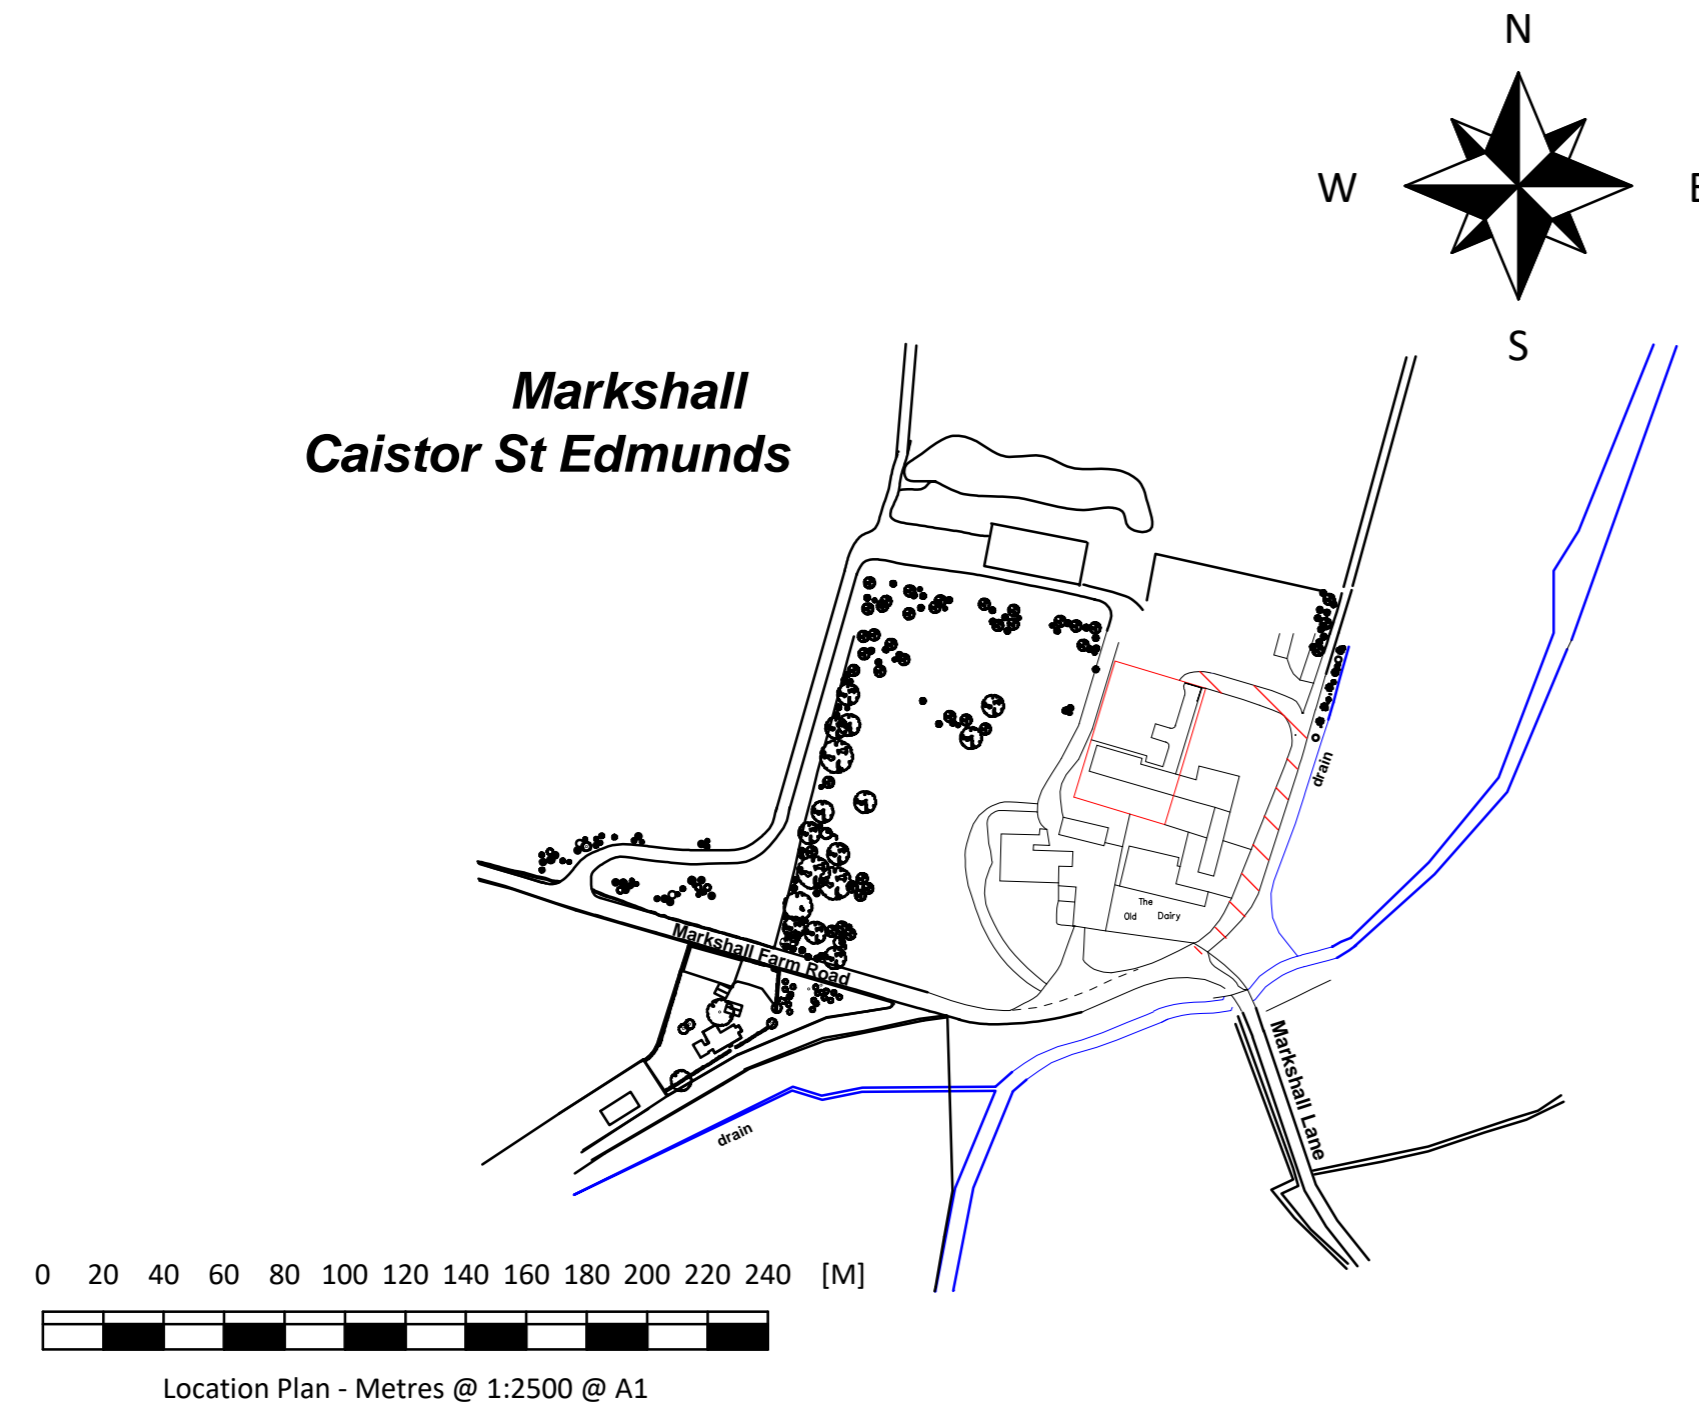


EXISTING

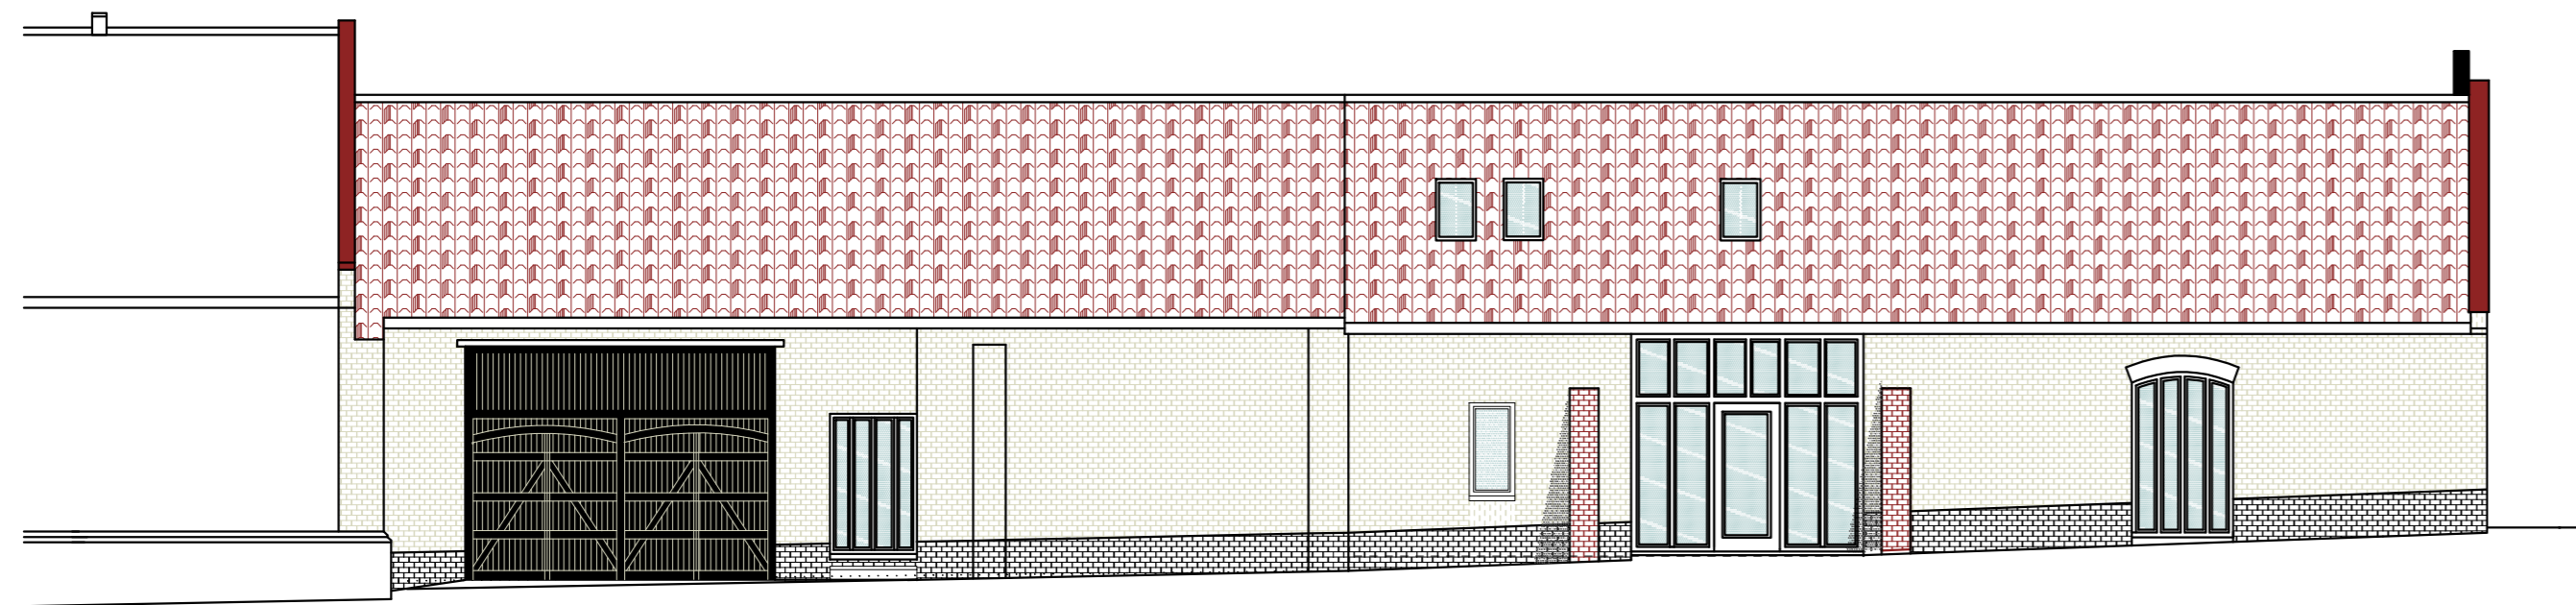


North East Elevation Existing

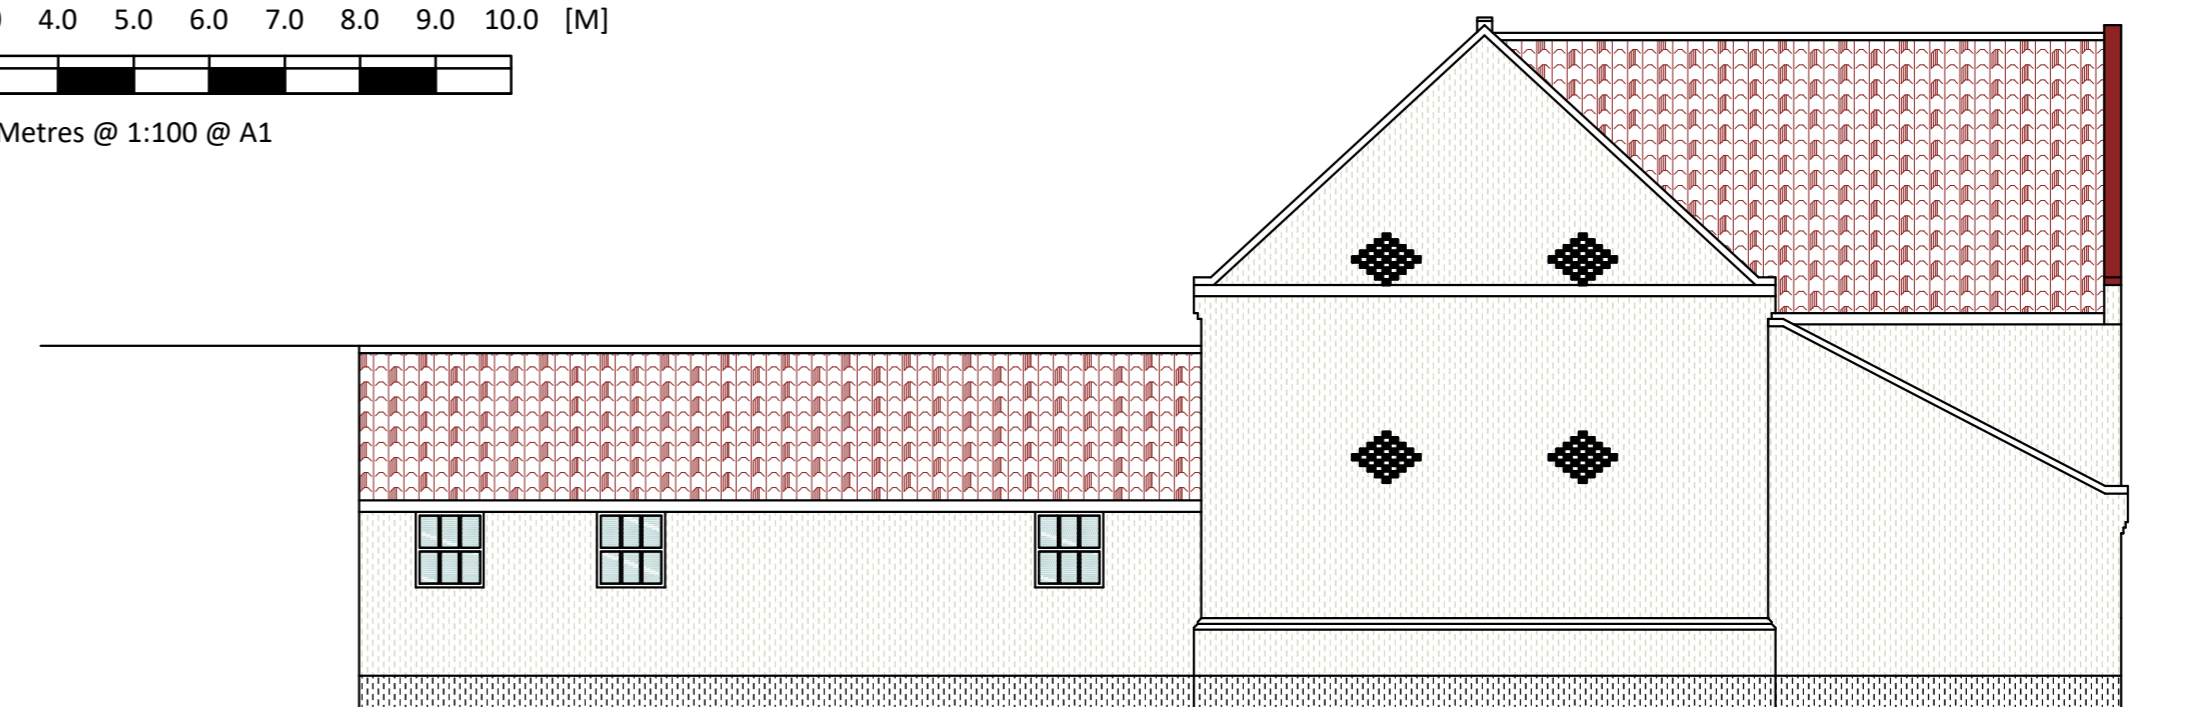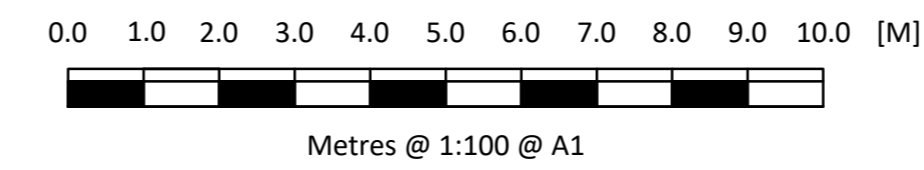

South East Elevation Existing

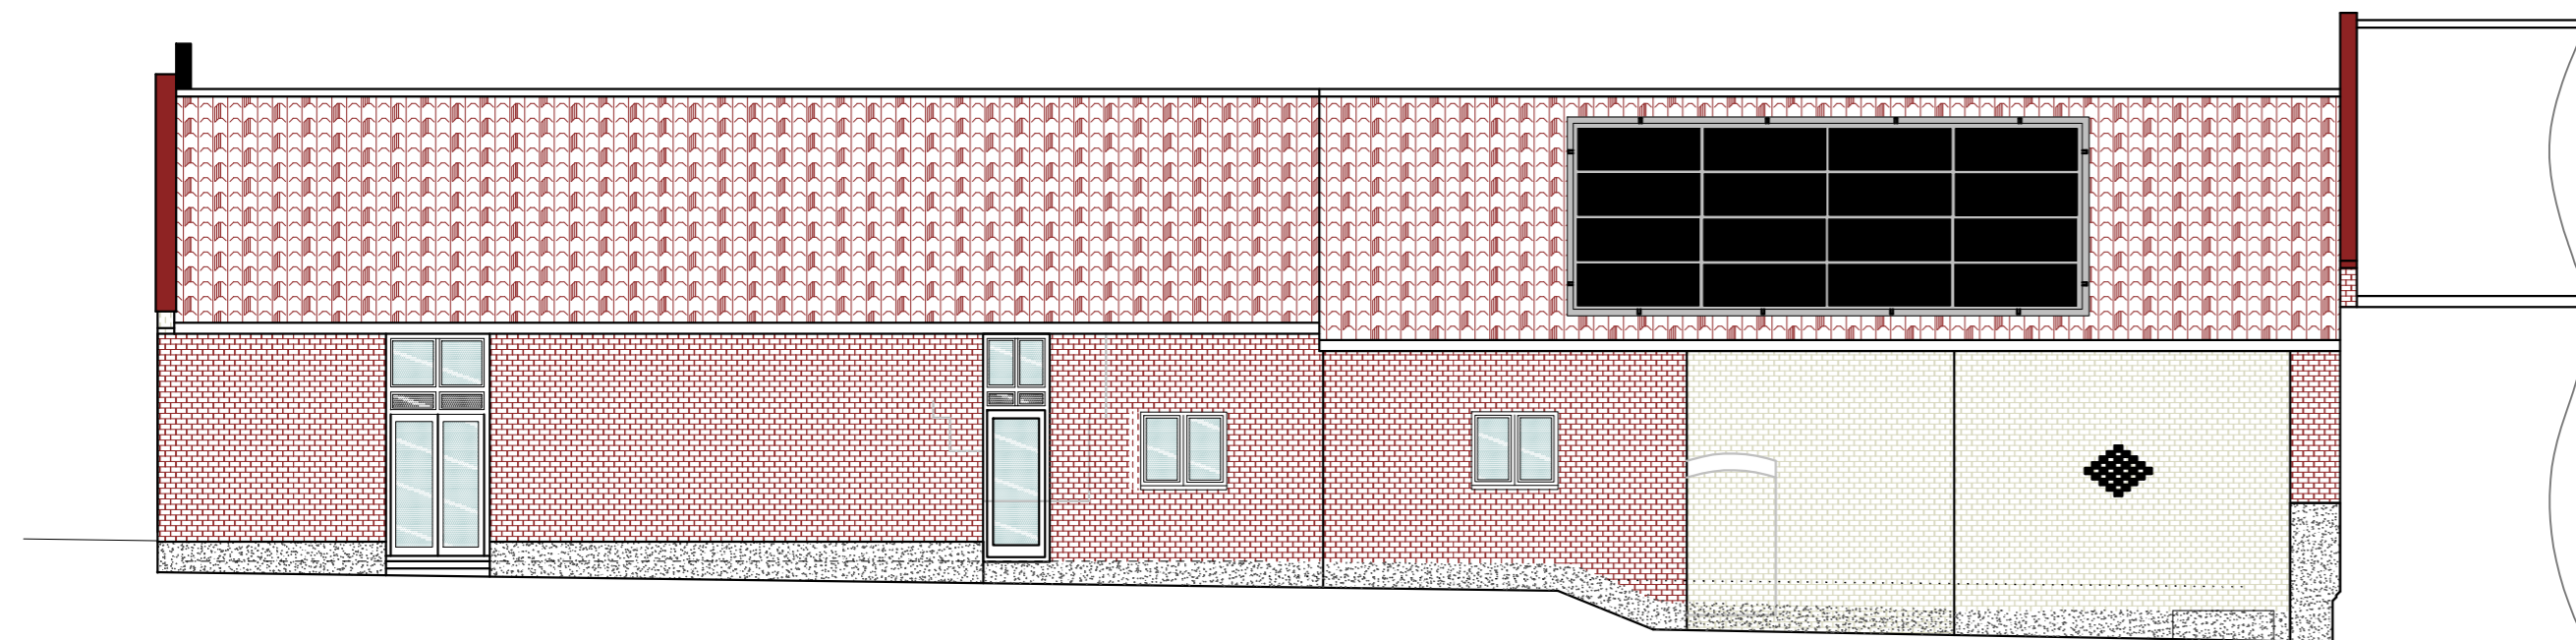

South West Elevation Existing

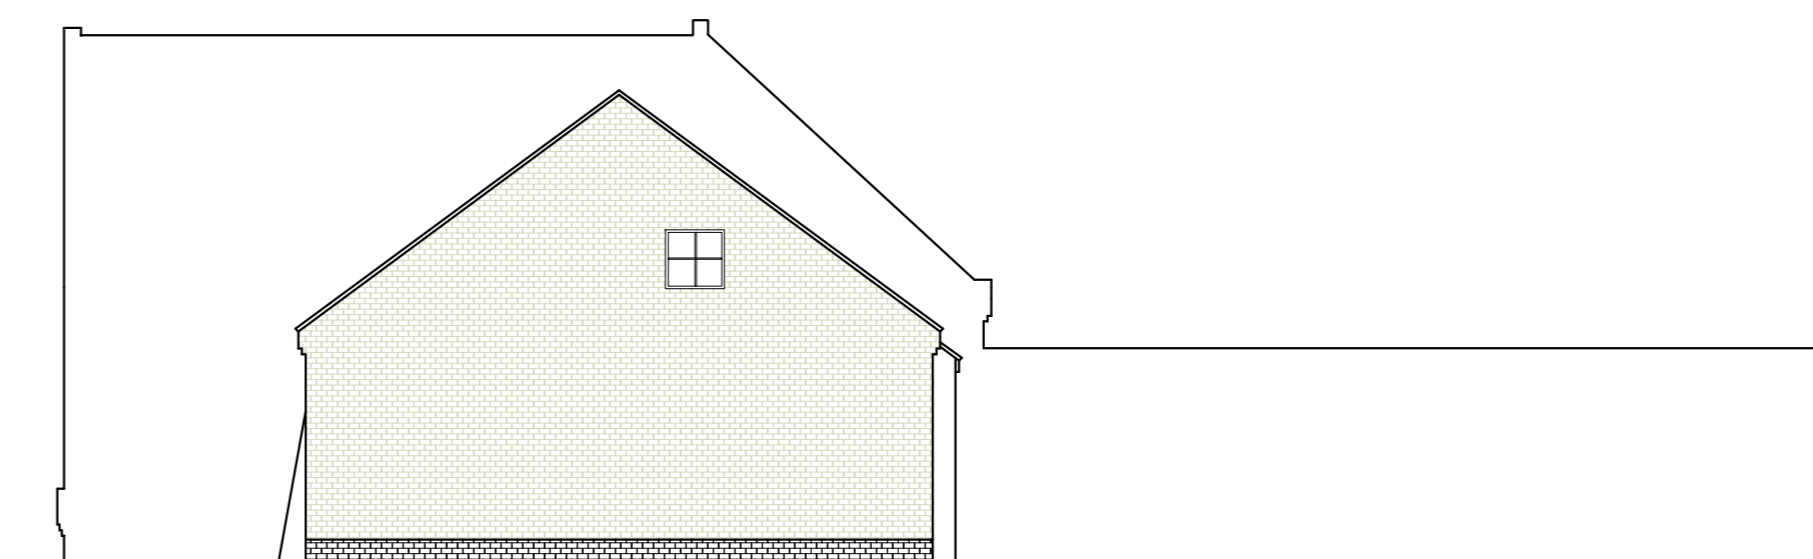

North West Elevation Existing

**K GARNHAM  
DESIGN**

01603 616884 • www.kgarnham.co.uk  
info@kgarnham.co.uk

Project - Proposed Conversion of Integral Garage to Accomodation at Long Barn, Markshall Lane, Markshall, Norwich, NR14 8QP	Client - Mr & Mrs D Baldwin	Scale - as dwg	Drawing Number - 1640
	Drawn By - KGG	Date - 11.10.2020	Sheet Number - 1
		Revision Number - A	

© This drawing is the copyright of Kgarnham Design Ltd.  
Kgarnham Design is a trading name of Kgarnham Limited. Registered Office: The Cuffs, 28 Leppards Road, Norwich, NR1 4JW.  
Registered in England. No 8729978. VAT No: 378 4104 75.