

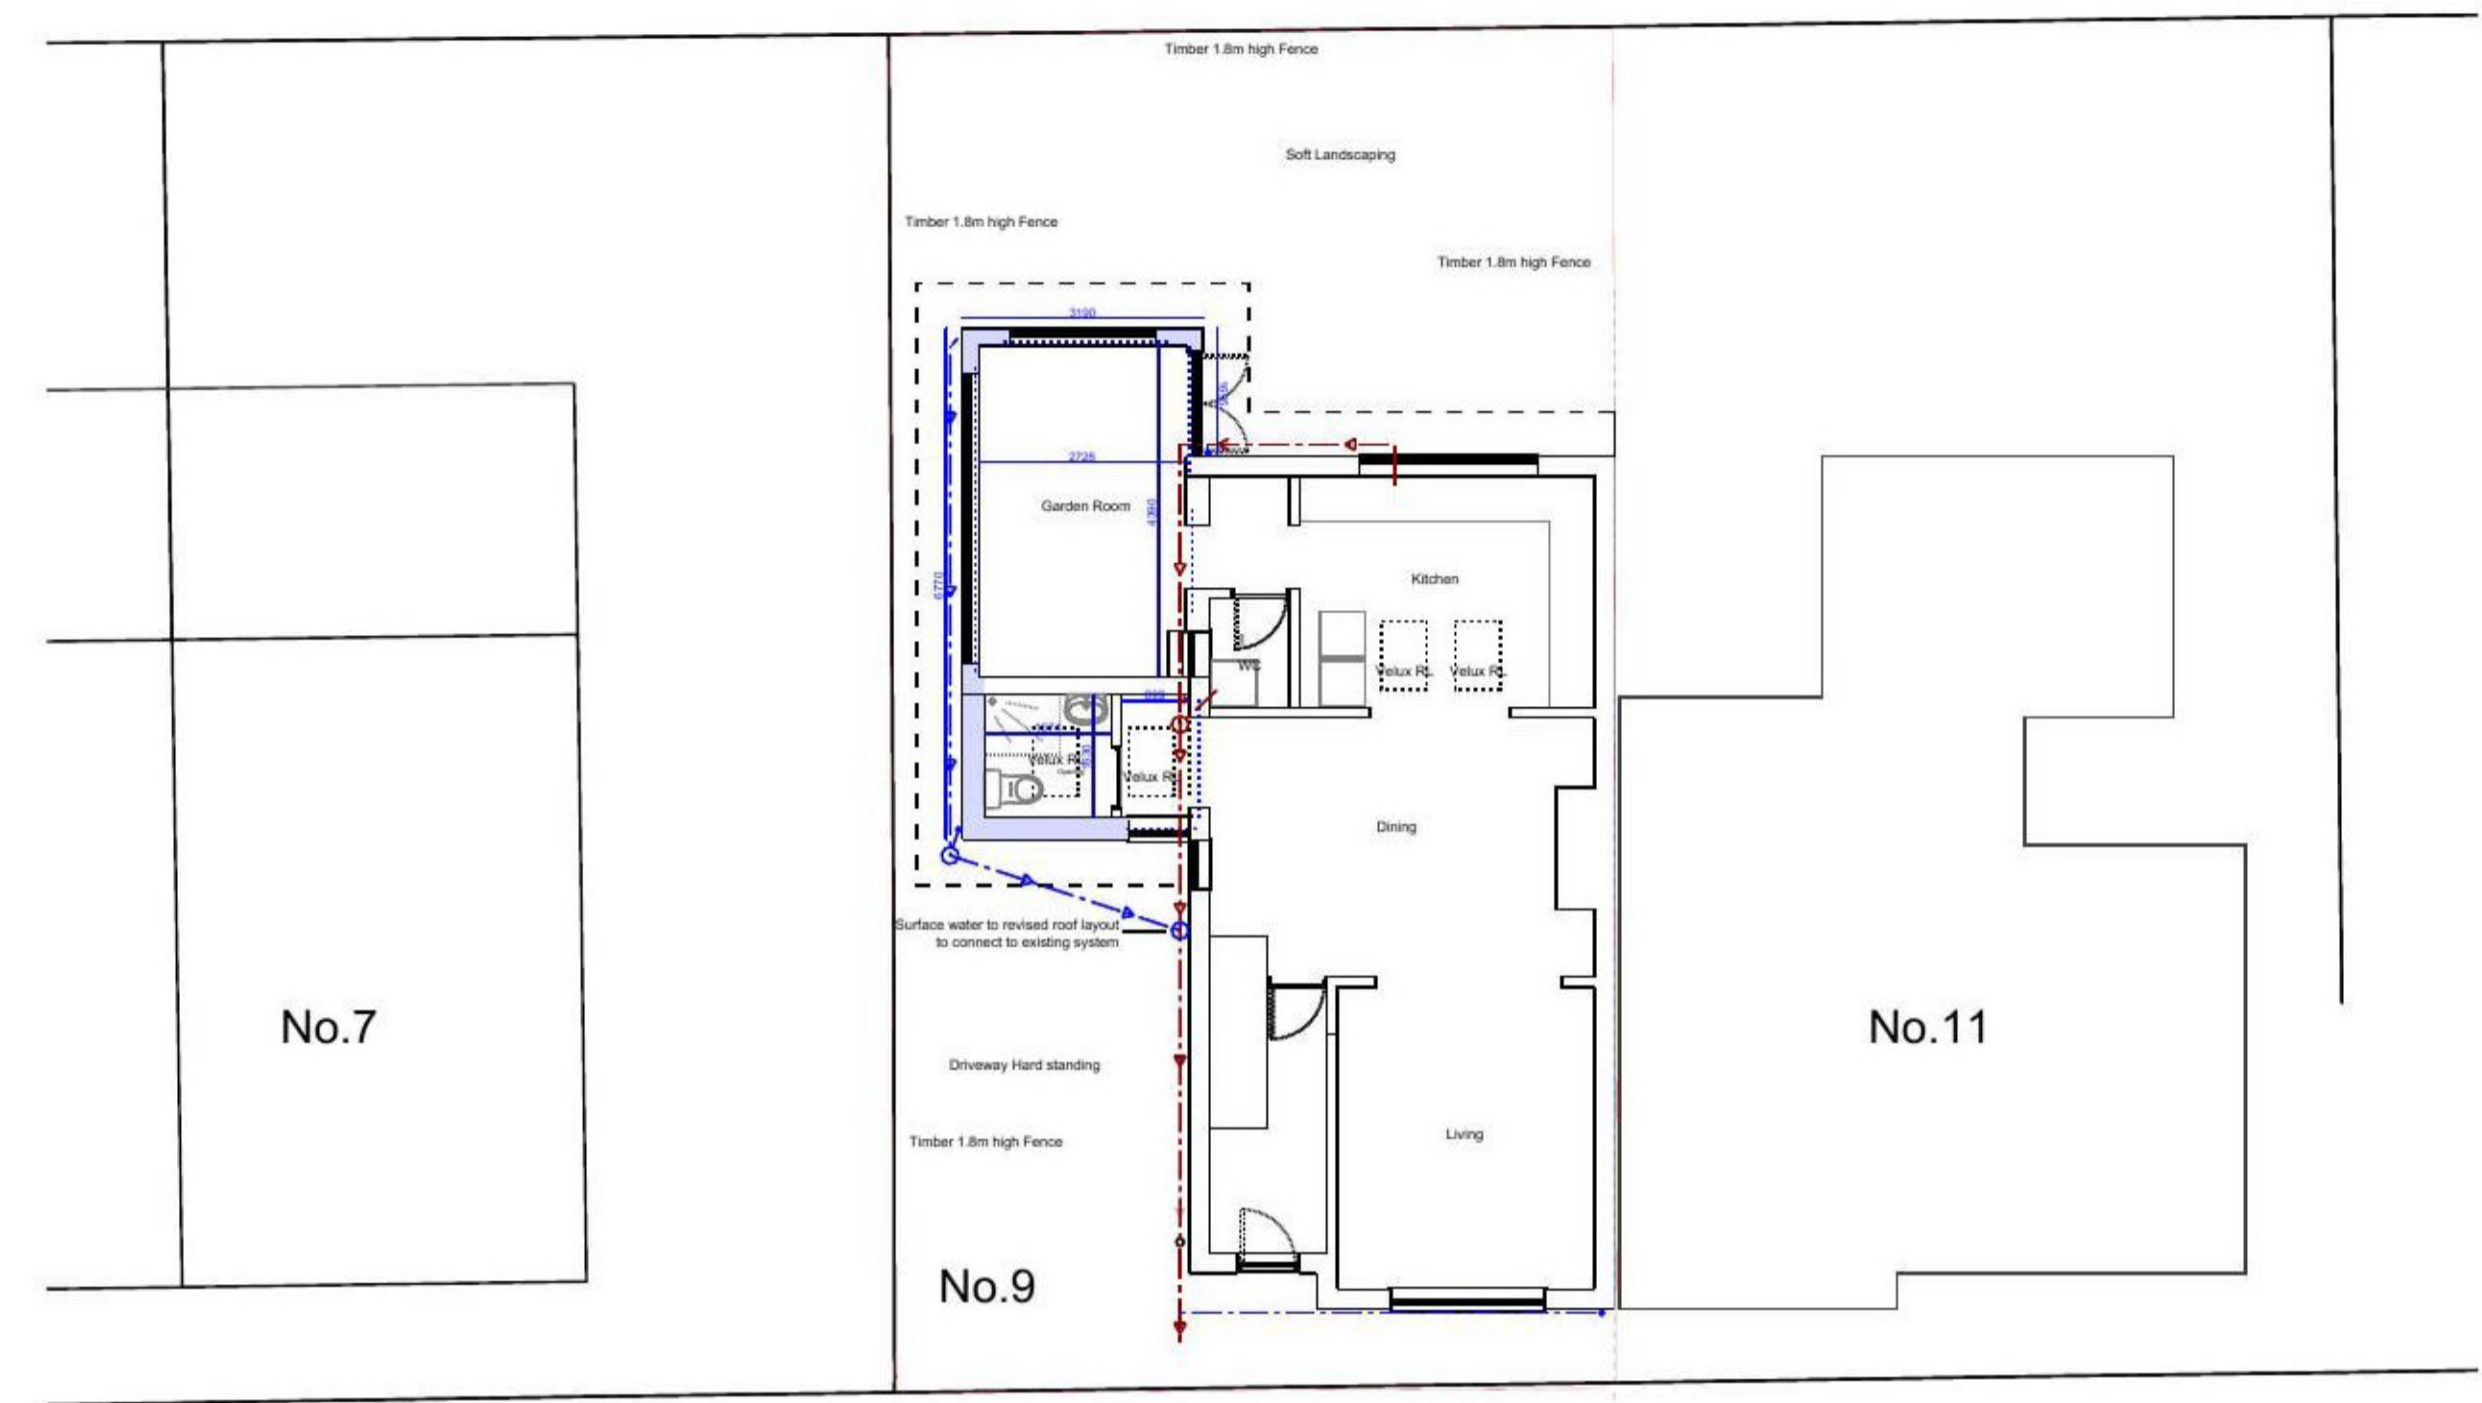
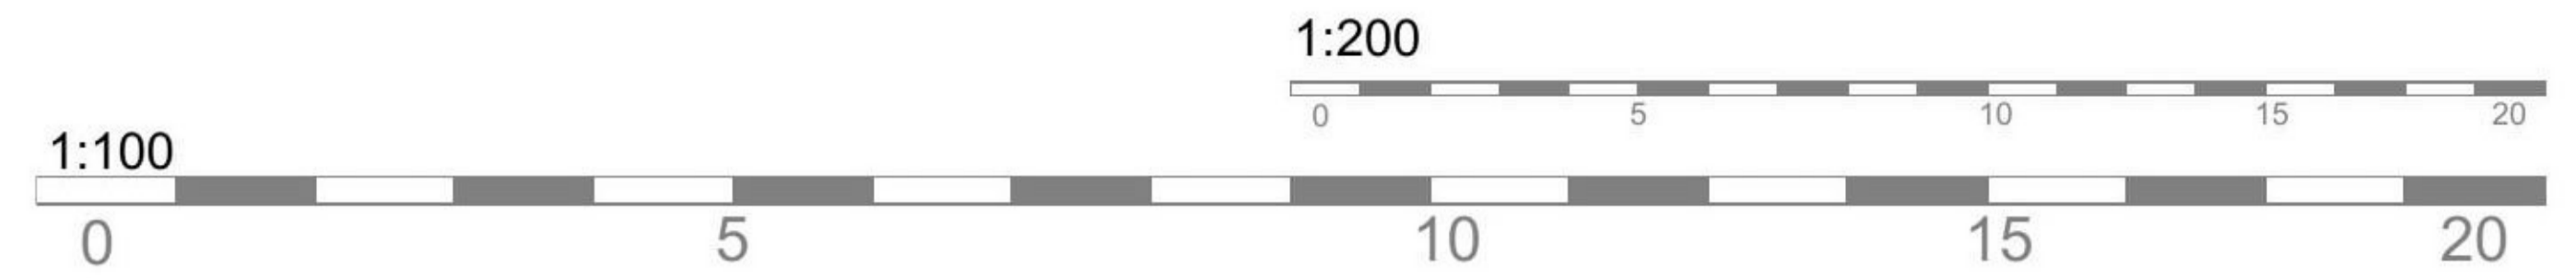
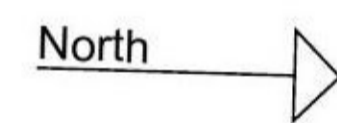
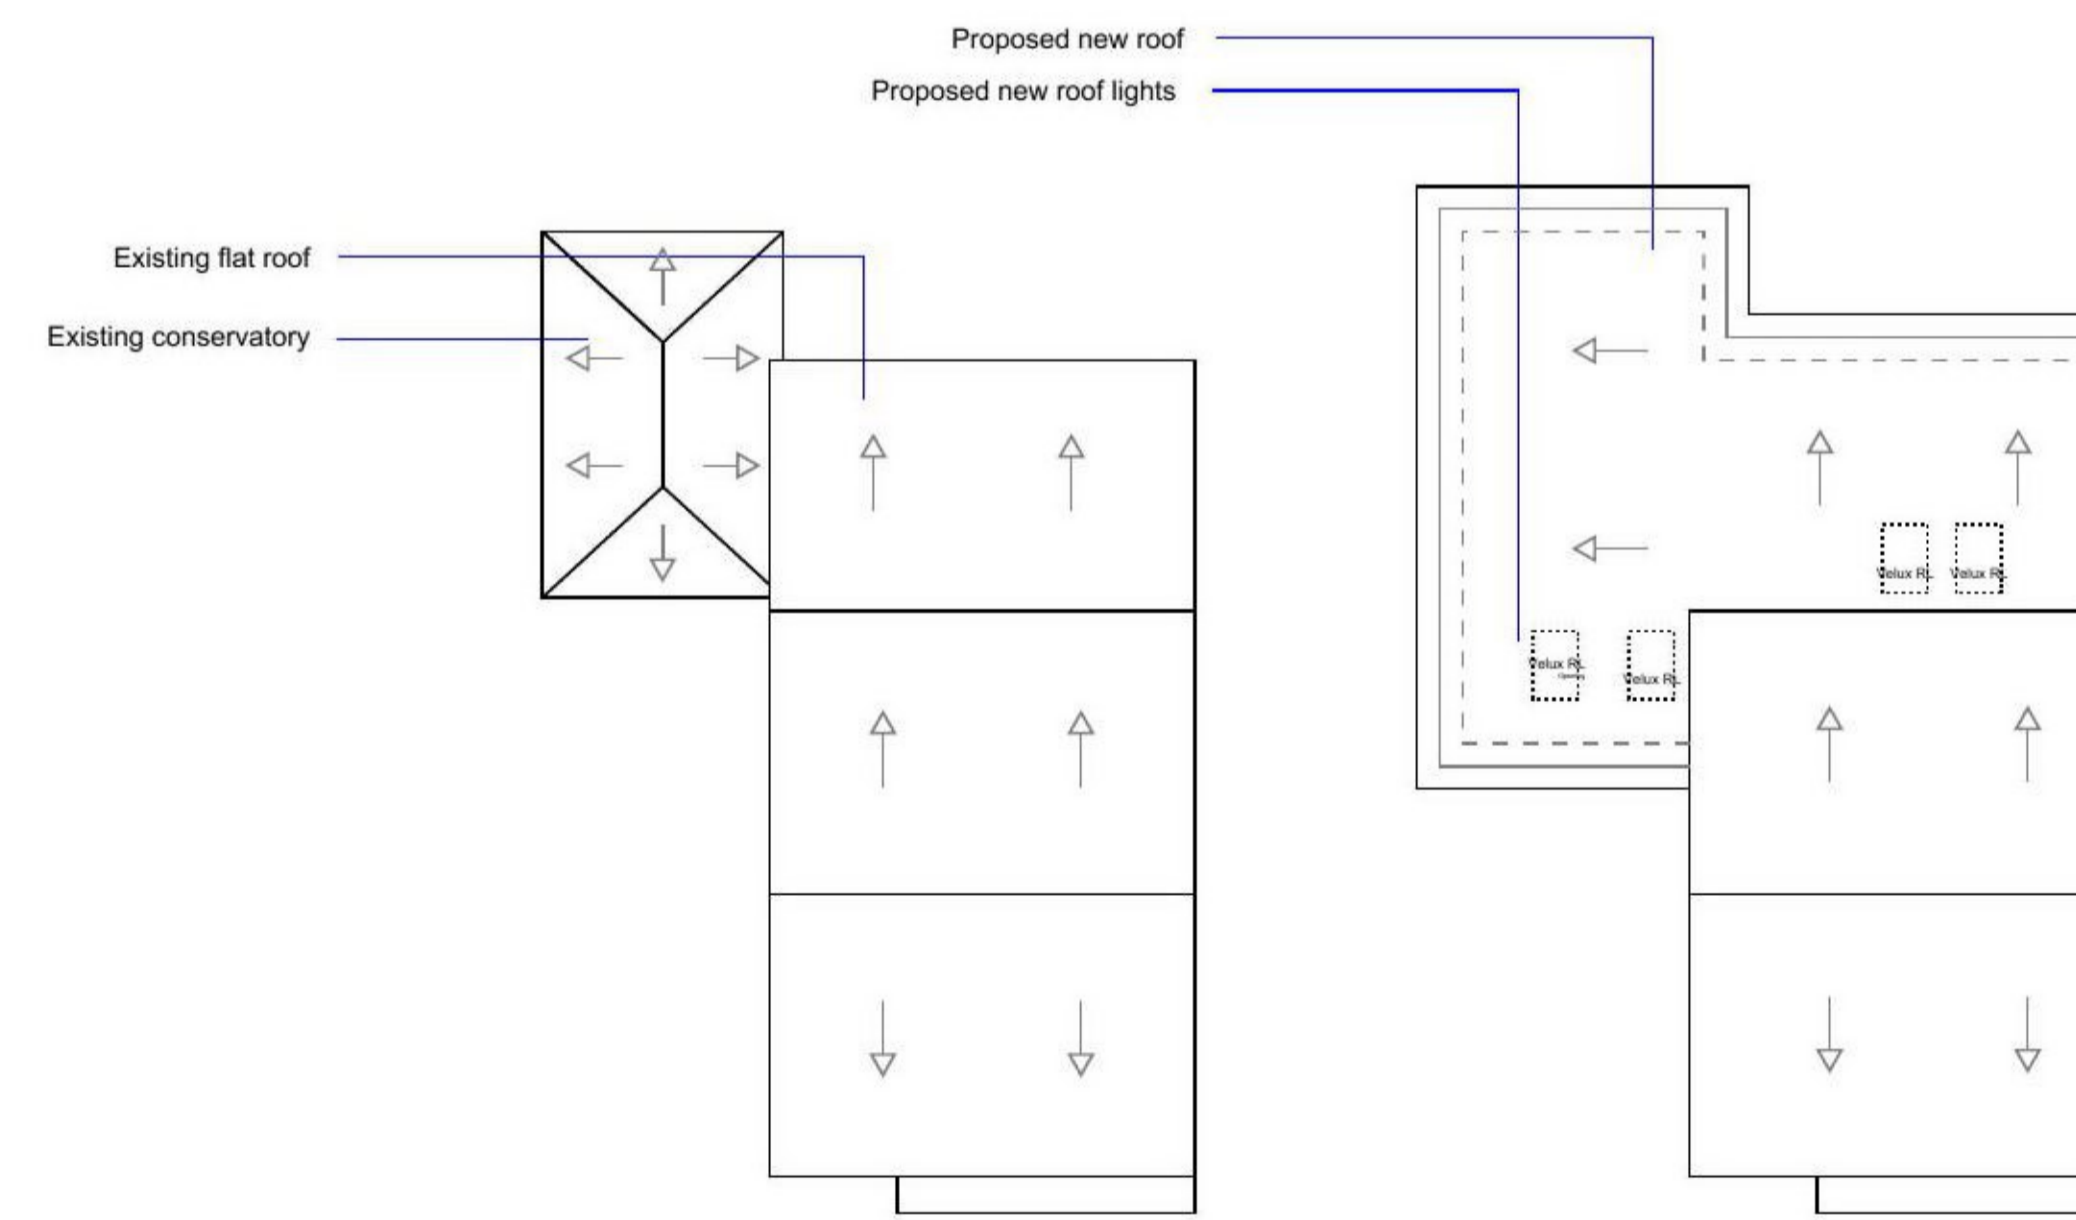


Existing Site Plan 1:100

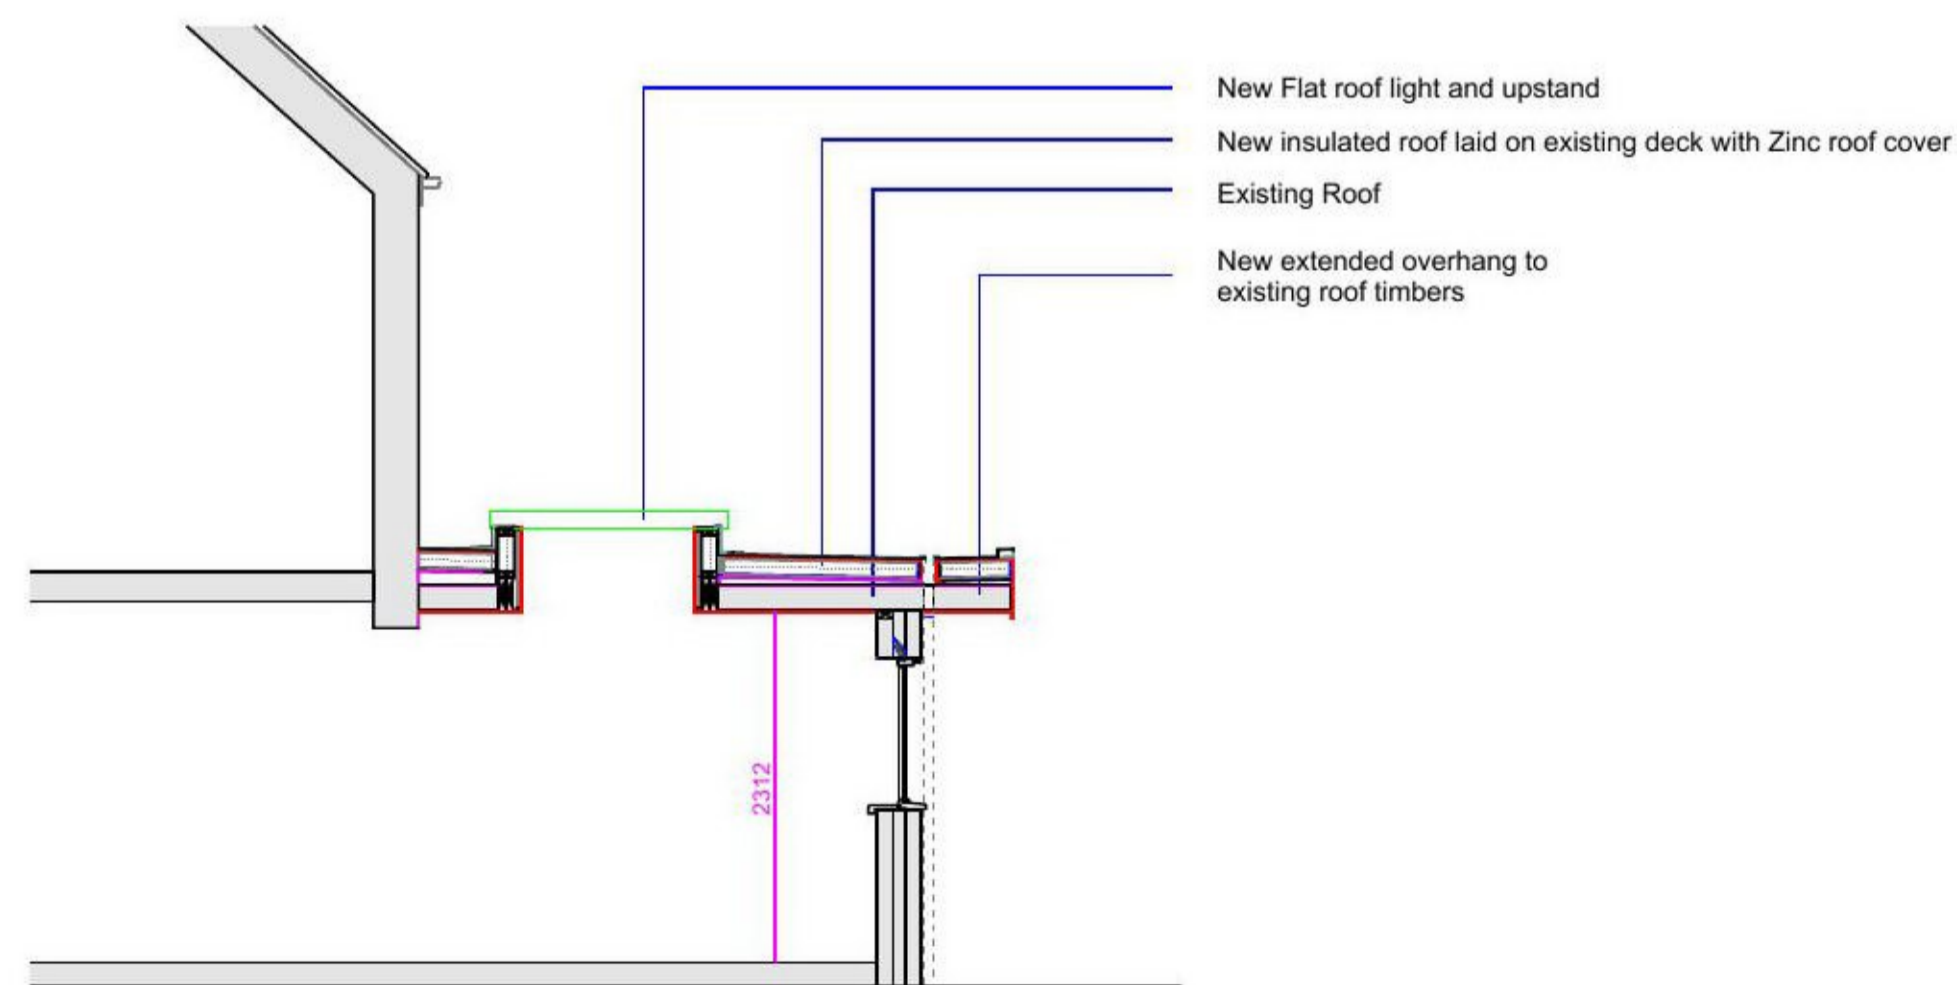

Proposed Site Plan 1:100

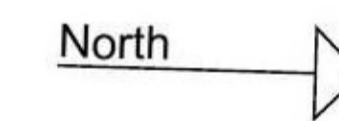

Existing Roof Plan 1:200

Proposed Roof Plan 1:200

NOTES:  
Figured dimensions only are to be taken from this drawing.  
All dimensions are to be checked on site before any work is put in hand.

The Copyright of this drawing is owned by SALT Architects

Revision	Details	Date	Drawn
C	Velux Added	05-20	-

**SALT** ARCHITECTS  
54 Lairgate, Beverley  
East Yorkshire  
HU17 8EU  
telephone 01482 888102  
fax 01482 888621

Client's name  
Helen Young

Job title  
Aisne Street, Hull

Drawing title  
Existing and Proposed Site Plan and Roof Plan

Scale  
1:100 @ A3

Drawn	Checked	Date
BH	-	-
Job No	Drawing No.	Rev
2913	02	P4
Status		
3		