

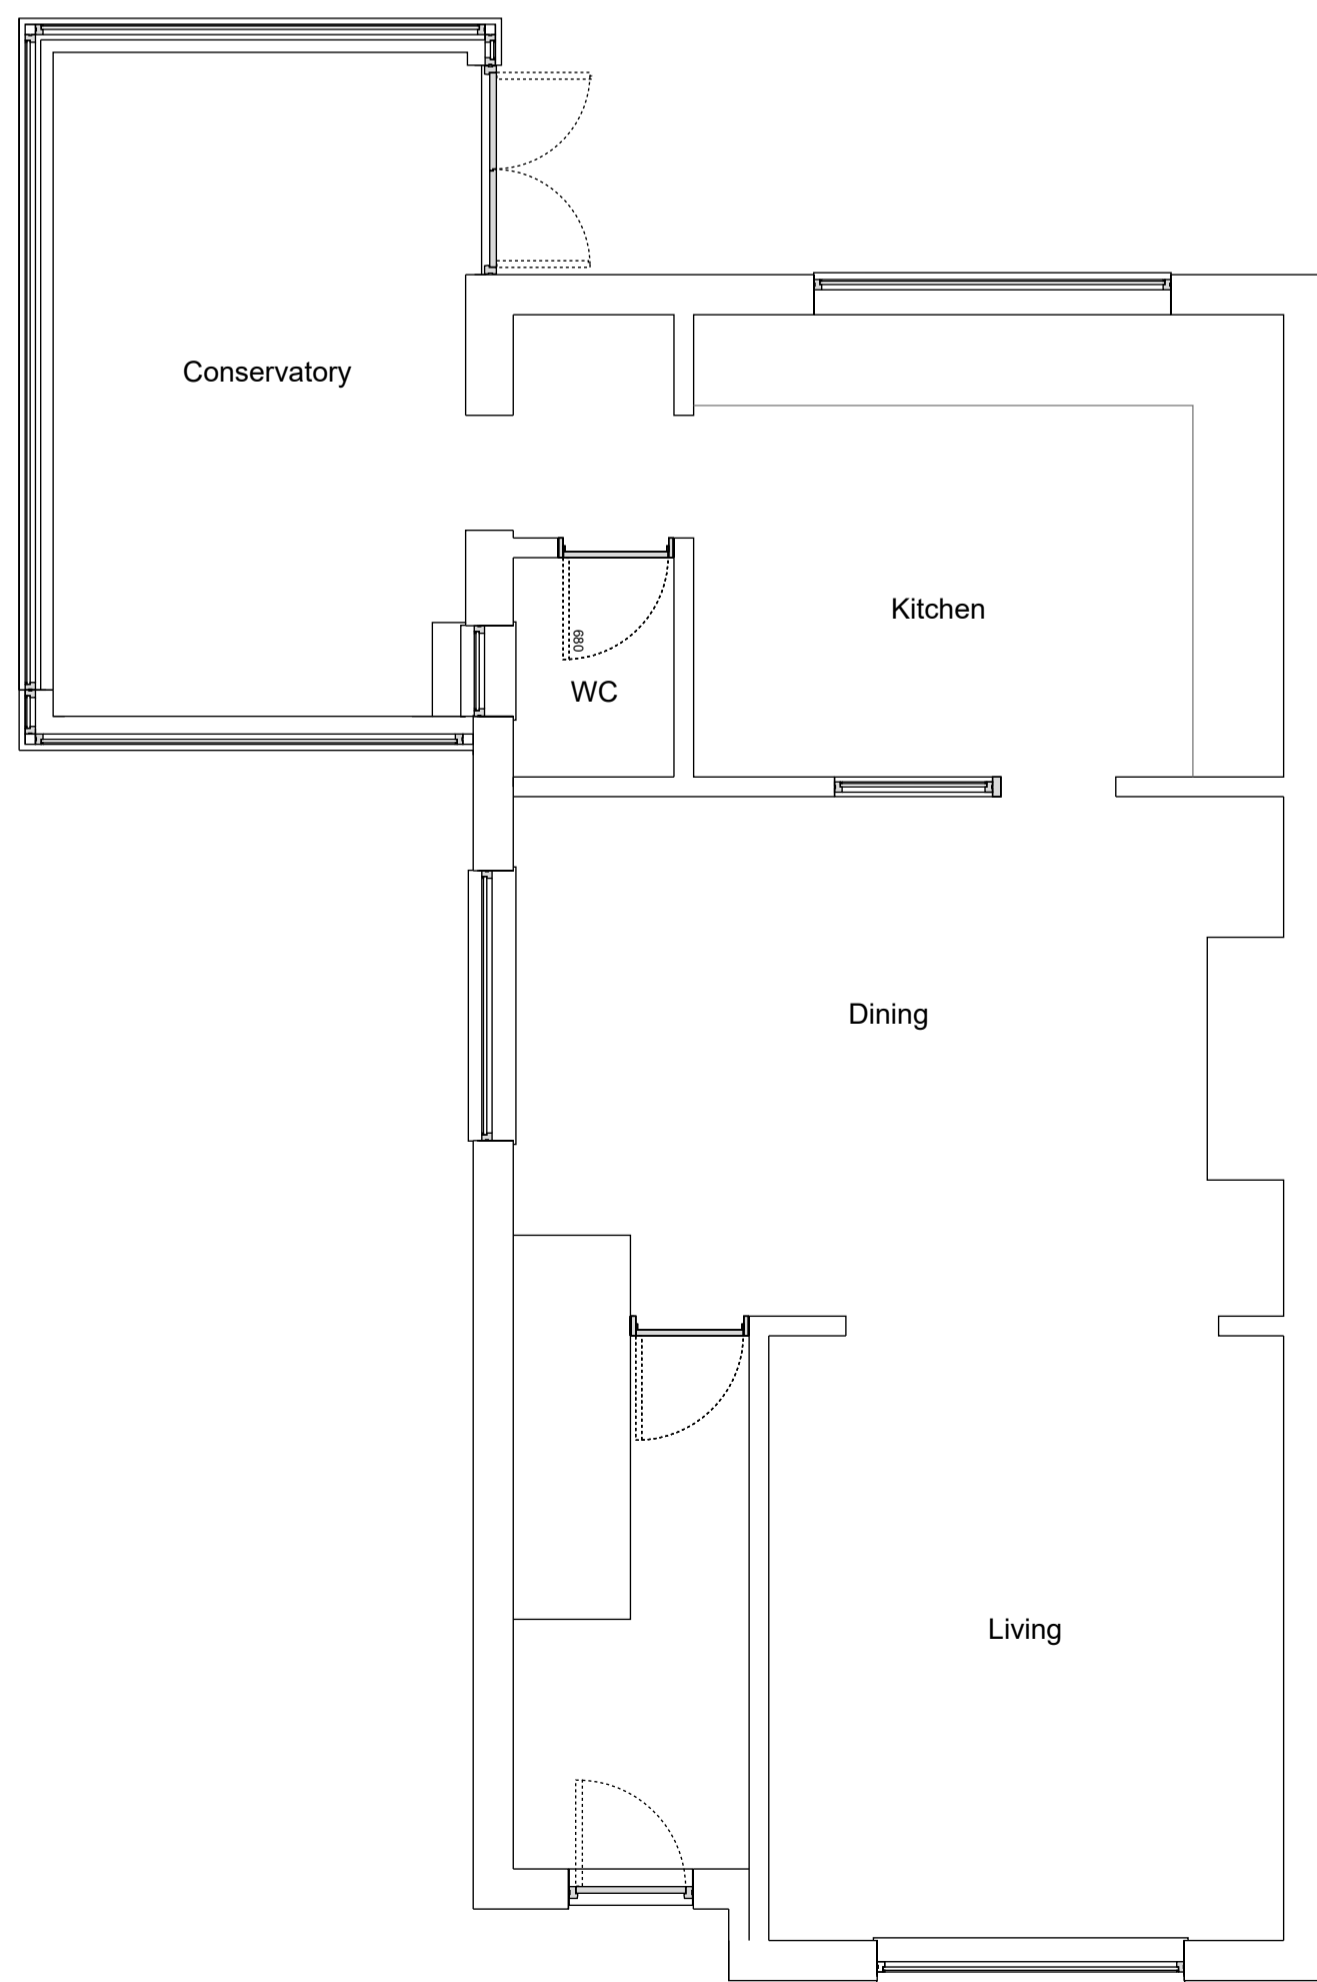


Material precedent

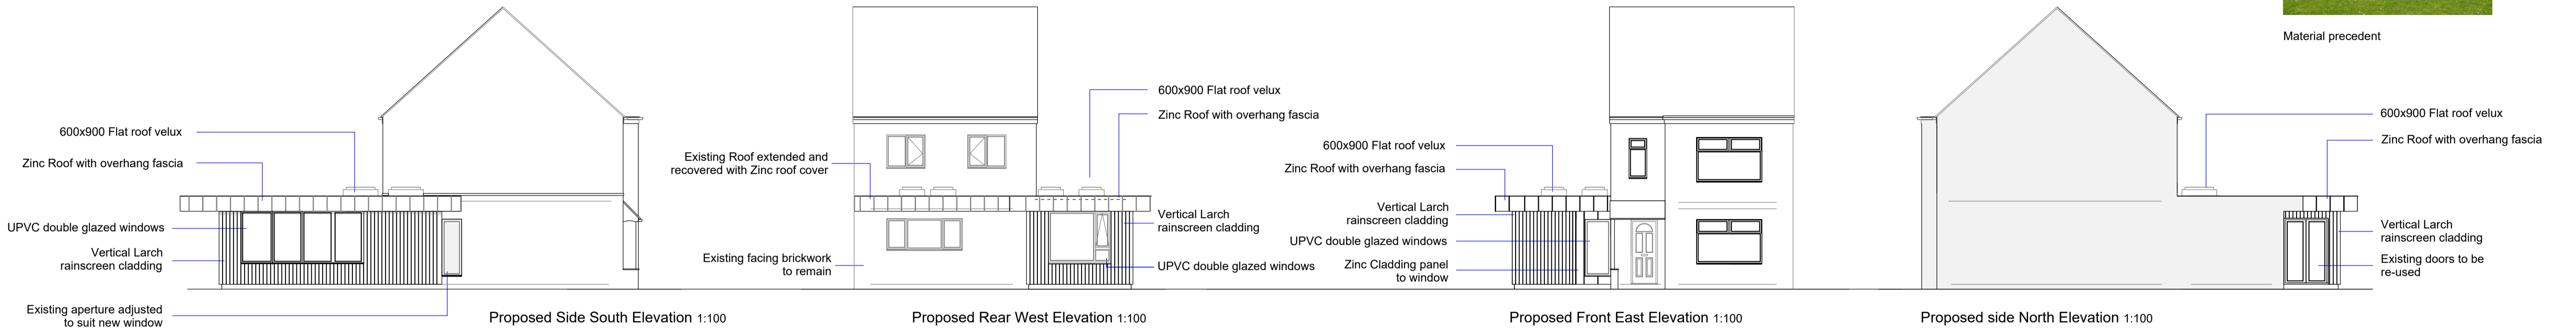

Existing Ground Floor Plan 1:50

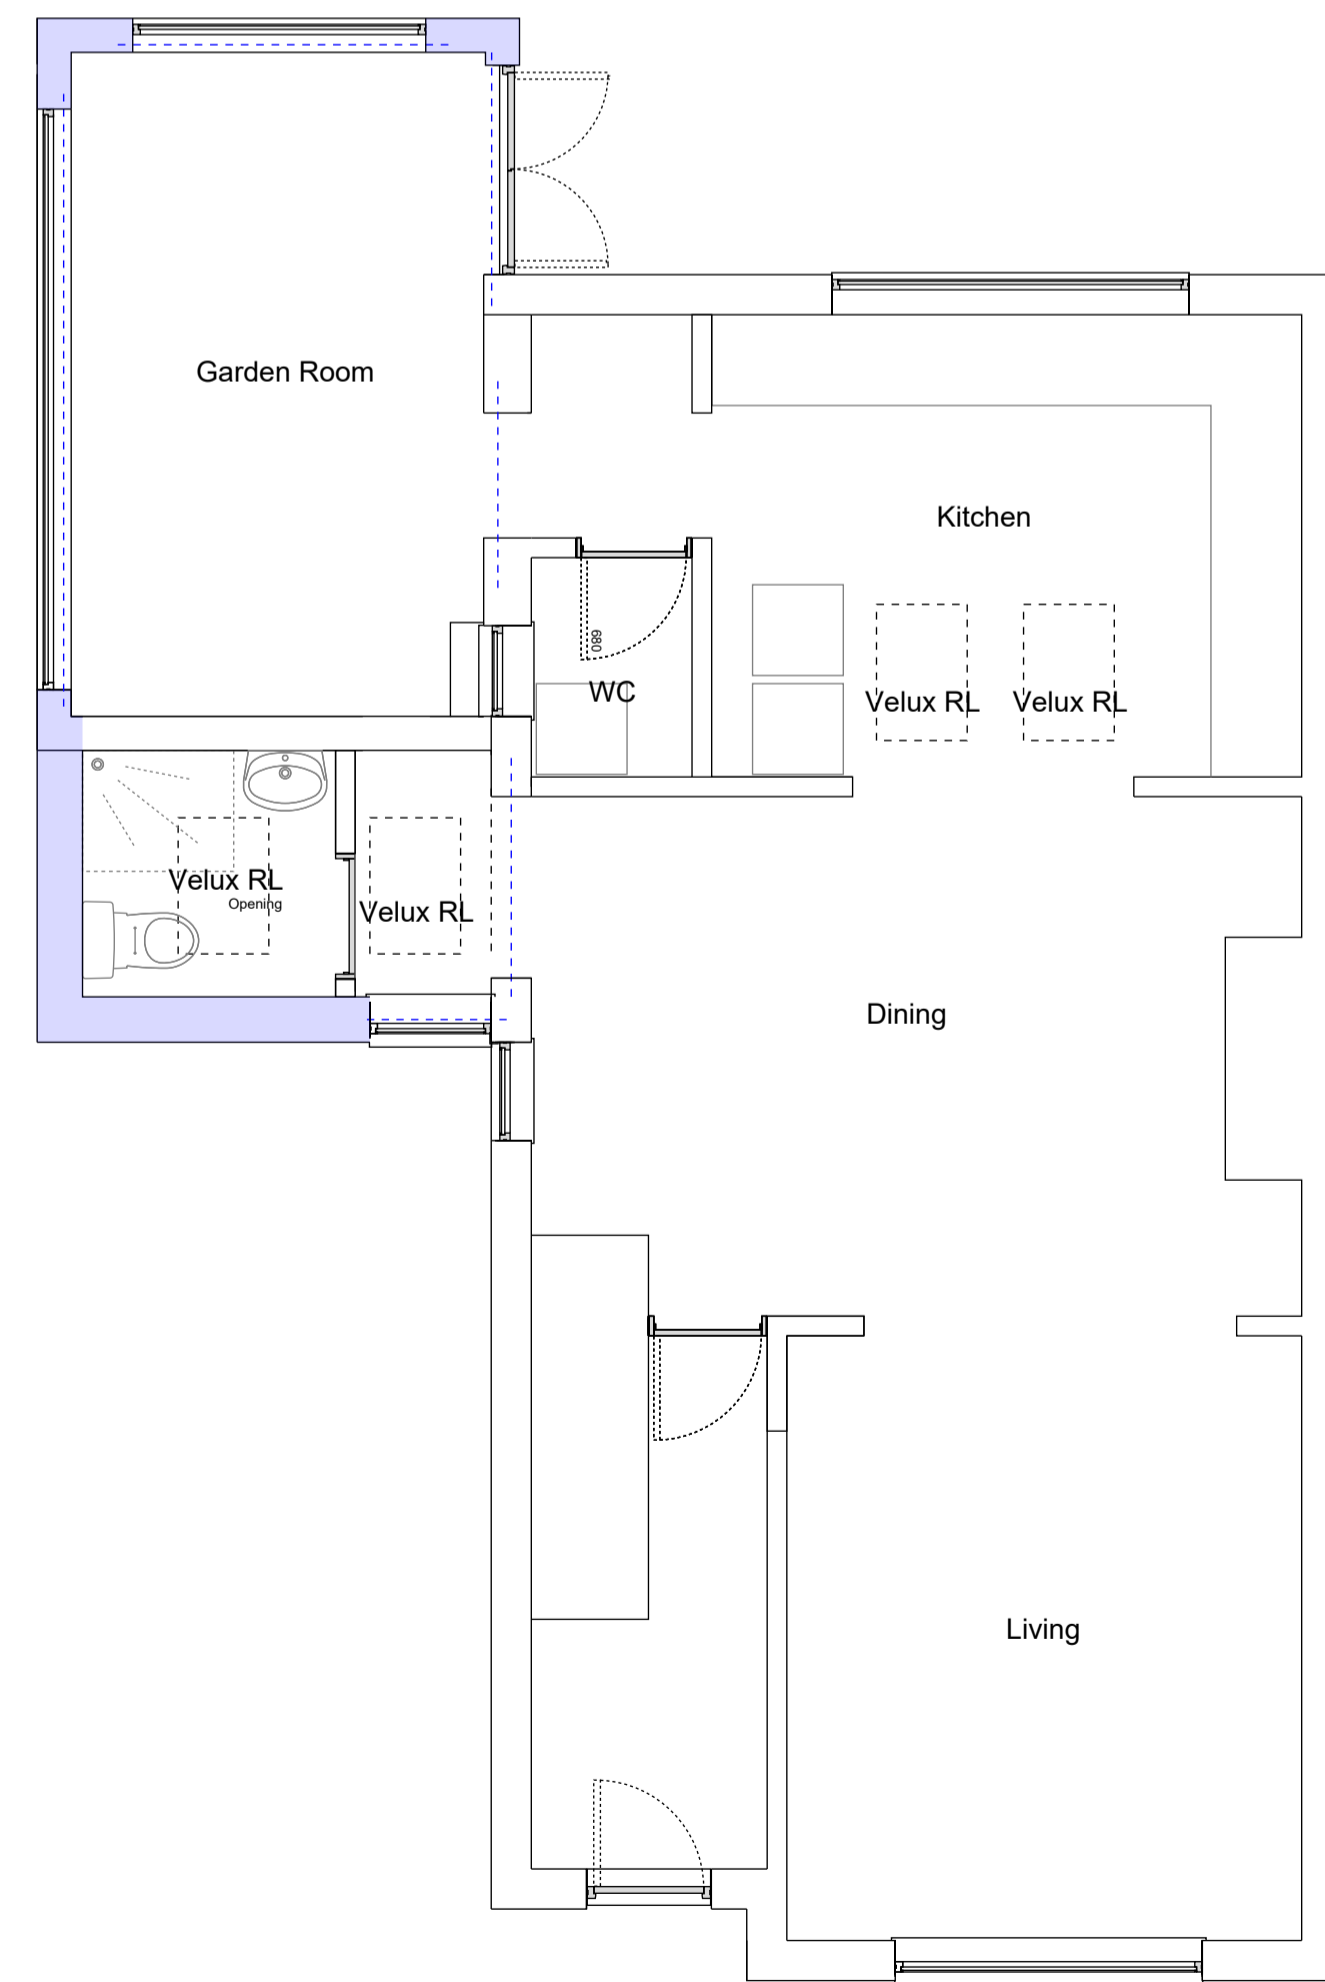

Proposed Ground Floor Plan 1:50



North
Location Plan 1:1250

NOTES:
Figured dimensions only are to be taken from this drawing.
All dimensions are to be checked on site before any work is put in hand.

The Copyright of this drawing is owned by SALT Architects

Revision	Details	Date	Drawn
C	Velux Added	05-20	-

SALT
Architects

54 Laigate, Beverley
East Yorkshire
HU17 8EU
telephone 01482 888102
fax 01482 888621

Client's name
Helen Young

Job title
Aisne Street, Hull

Drawing title
Existing and Proposed alterations

Scale
1:100 @ A3

Drawn	Checked	Date
BH	-	-
Job No	Drawing No.	Rev
2913	01	P2

Status
3