




REAR ELEVATION

code 4 lead flashing with cavity tray and weepholes to perpends



SIDE ELEVATION

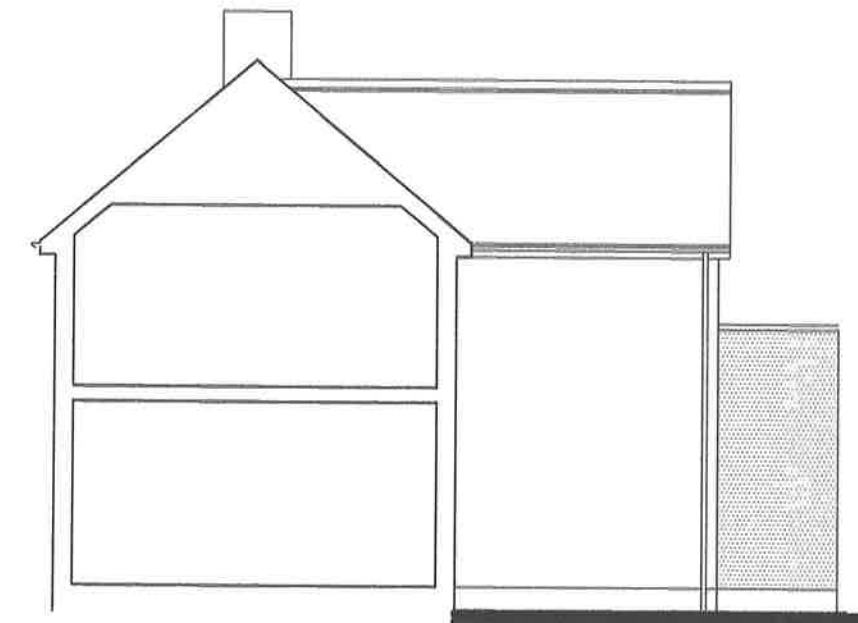


SIDE ELEVATION



FRONT ELEVATION

CHESHIRE WEST & CHESTER
PLANNING & STRATEGIC TRANSPORT

14 DEC 2020

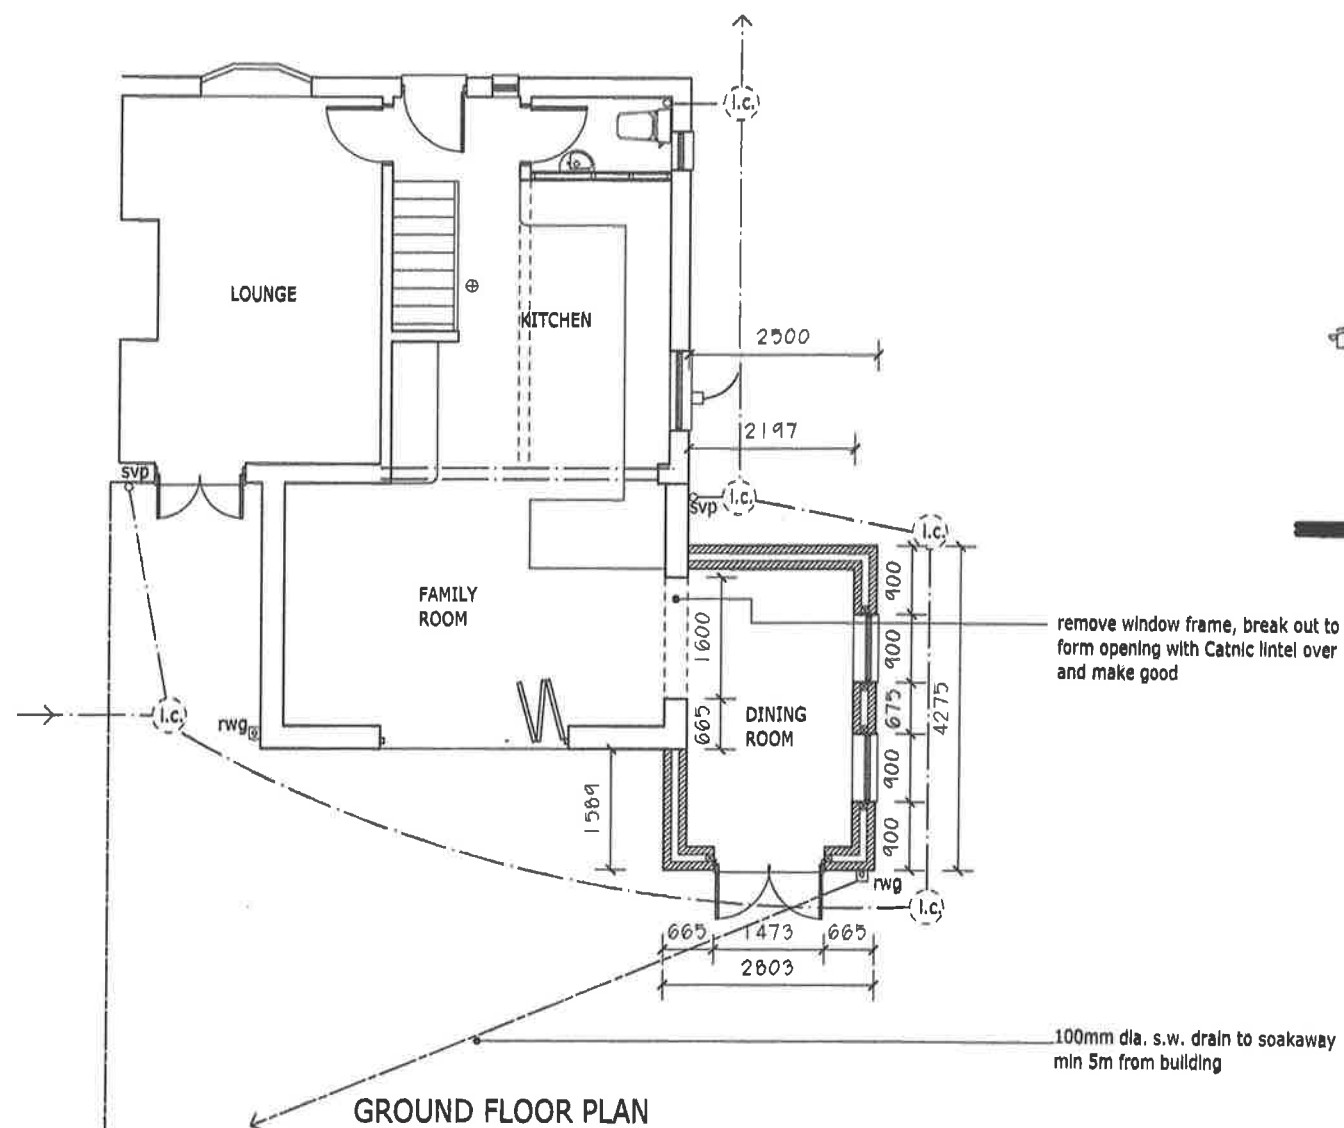

PG JOHNSON
Limited.

79, Melchett Crescent,
Northwich, Cheshire
CW9 7EW
Tel : 01606 352929
Fax : 01606 352929

PROPOSED EXTENSION TO
17, BIRTWISTLE ROAD, RUDHEATH, NORTHWICH
FOR MR J. HULSE

SCALE 1:100	DATE	DWG No.
-------------	------	---------