



PLANNING

This is a planning drawing and is not sufficiently detailed for pricing purposes

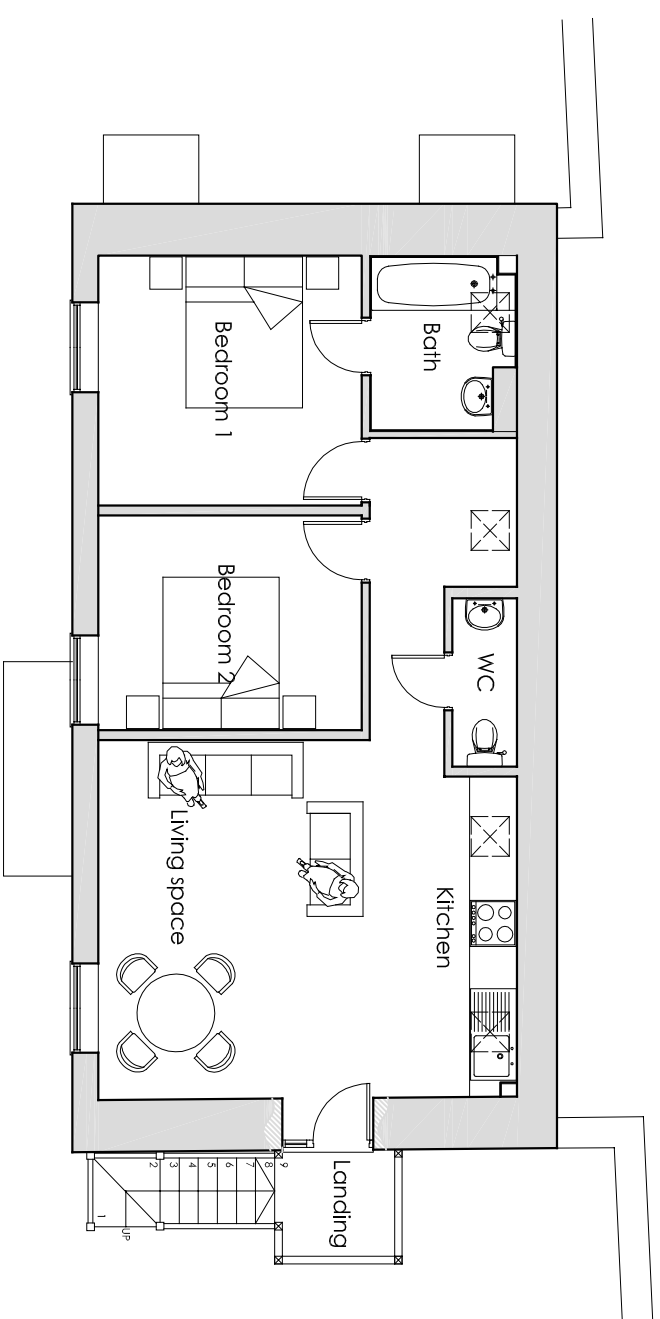

FIRST FLOOR PLAN

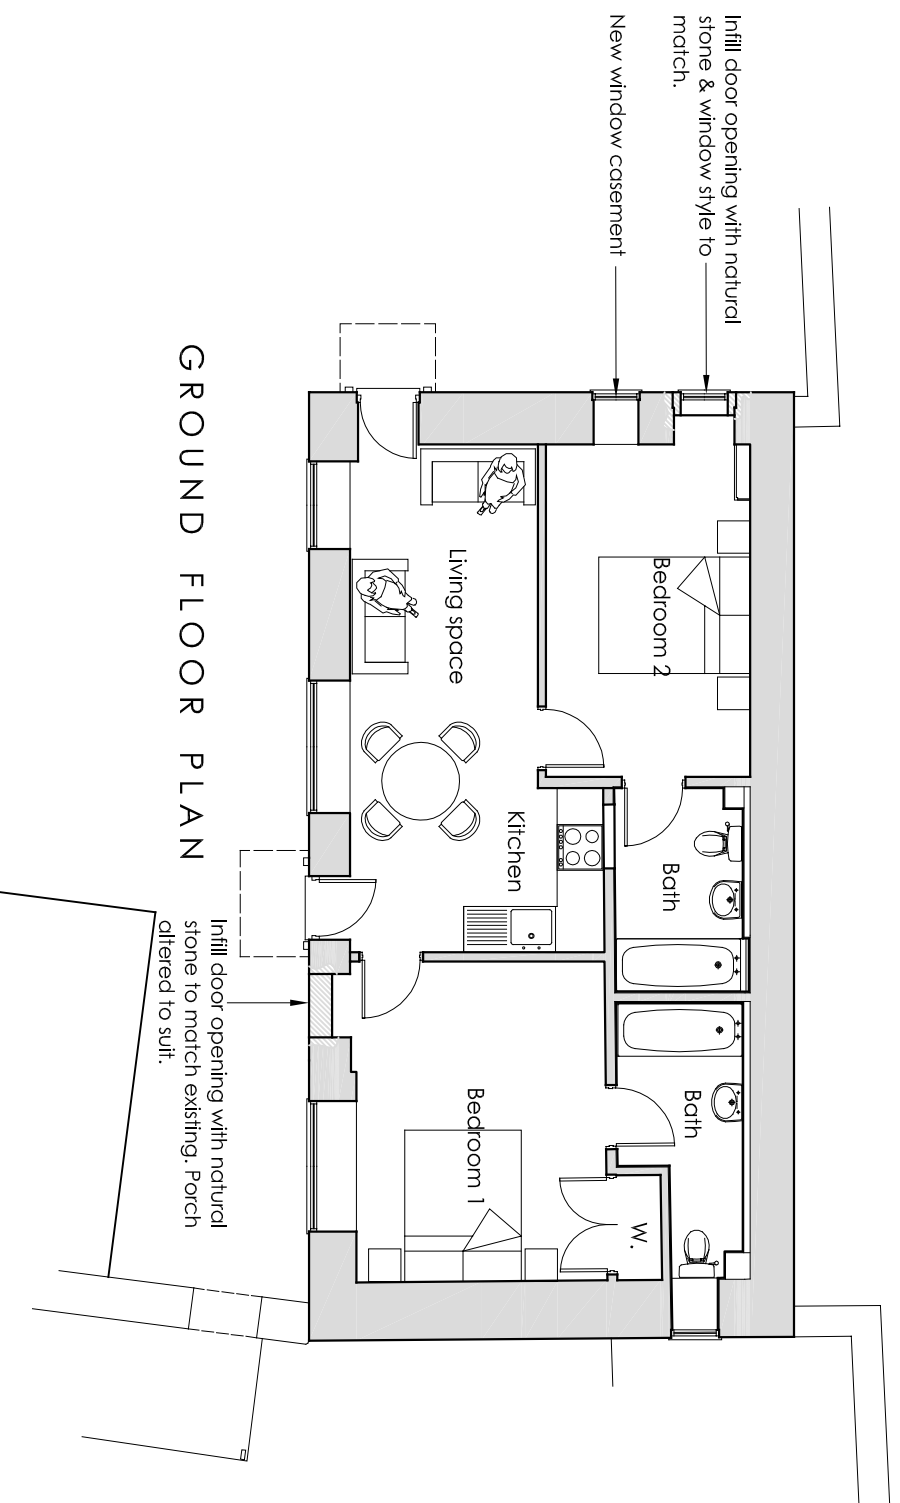

GROUND FLOOR PLAN

Rev	Date	Description
-----	------	-------------

RRABC
 Robbie Roskell Architectural & Building Consultants Ltd
 T 01308 861095 | E office@rrabc.co.uk | W www.rrabc.co.uk
 Unit 3 Whitehart Yard, Hogshill Street, Beaminster, Dorset DT8 3AE

ALTERATIONS
 of
 THE OLLEROD, 3 PROUT HILL,
 BEAMINSTER, DT8 3AY
 for
 C STAINES & S BANDINI

PROPOSED FLOOR PLANS

Scale	Date	Drawn by
1:100 @ A3	NOV 2020	CJ

20/082/04 Rev

Drawn to stated scale for purposes of Planning application. Building Regs submission and estimating. Setting out to be agreed on site and all critical dimensions checked