



EXISTING EXTERNAL BI-FOLD DOOR TO BE CAREFULLY REMOVED AND REUSED. ALL SURFACES MADE GOOD.

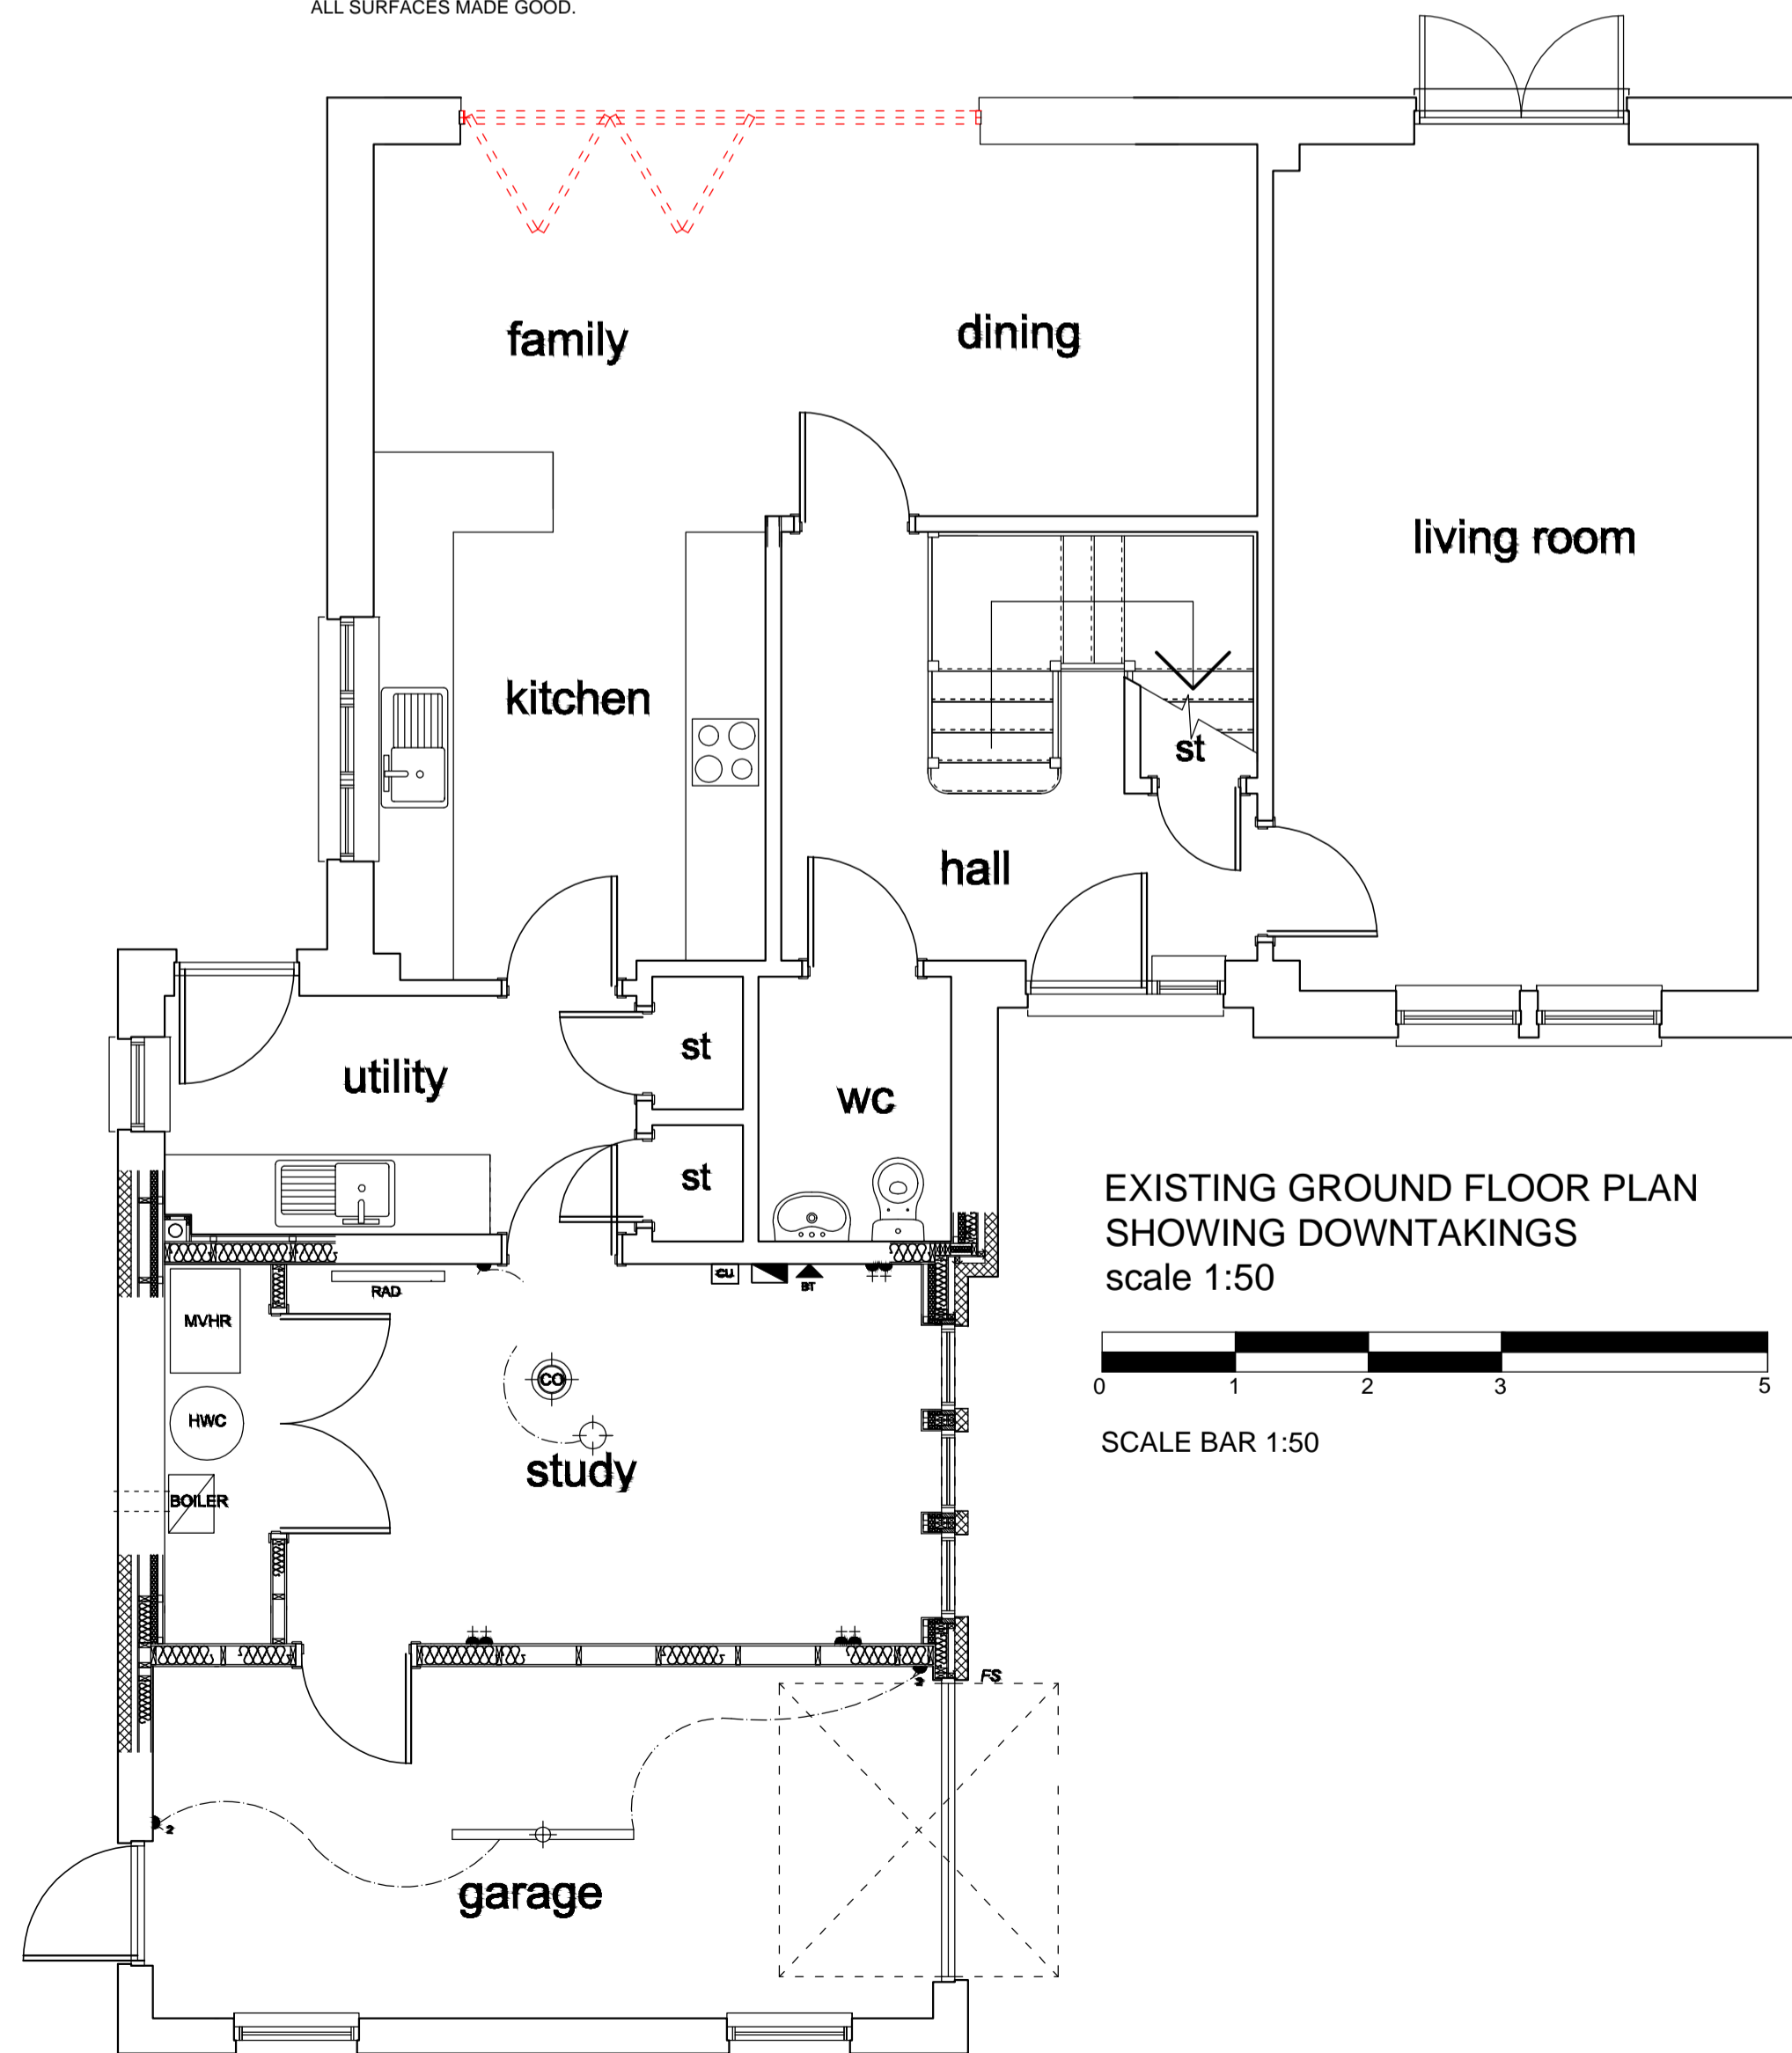

EXISTING GROUND FLOOR PLAN  
SHOWING DOWNTAKINGS  
scale 1:50

 

SCALE BAR 1:50



EXISTING WEST ELEVATION  
scale 1:50



EXISTING SOUTH ELEVATION  
scale 1:50



client MR & MRS KELLY  
 project PROPOSED EXTENSION AND ALTERATIONS TO HOUSE AT 15 McNAUGHTON COURT, FK8 2PY  
 drawing EXISTING DRAWING  
 scale AS NOTED @ A1 drawn KS/12/20  
 drawing no. EX01 rev no.