



MATERIAL SCHEDULE:  
 ROOF: DARK GREY SINGLE PLY, SILKA  
 SARMAFILL OR EQUAL & APPROVED  
 WINDOWS/DOORS: REUSED  
 GUTTERS: BLACK UPVC TO MATCH EXISTING  
 WALLS: FACING BRICK TO MATCH EXISTING AND  
 MARLEY CEDAR CLADDING, COLOUR GREY

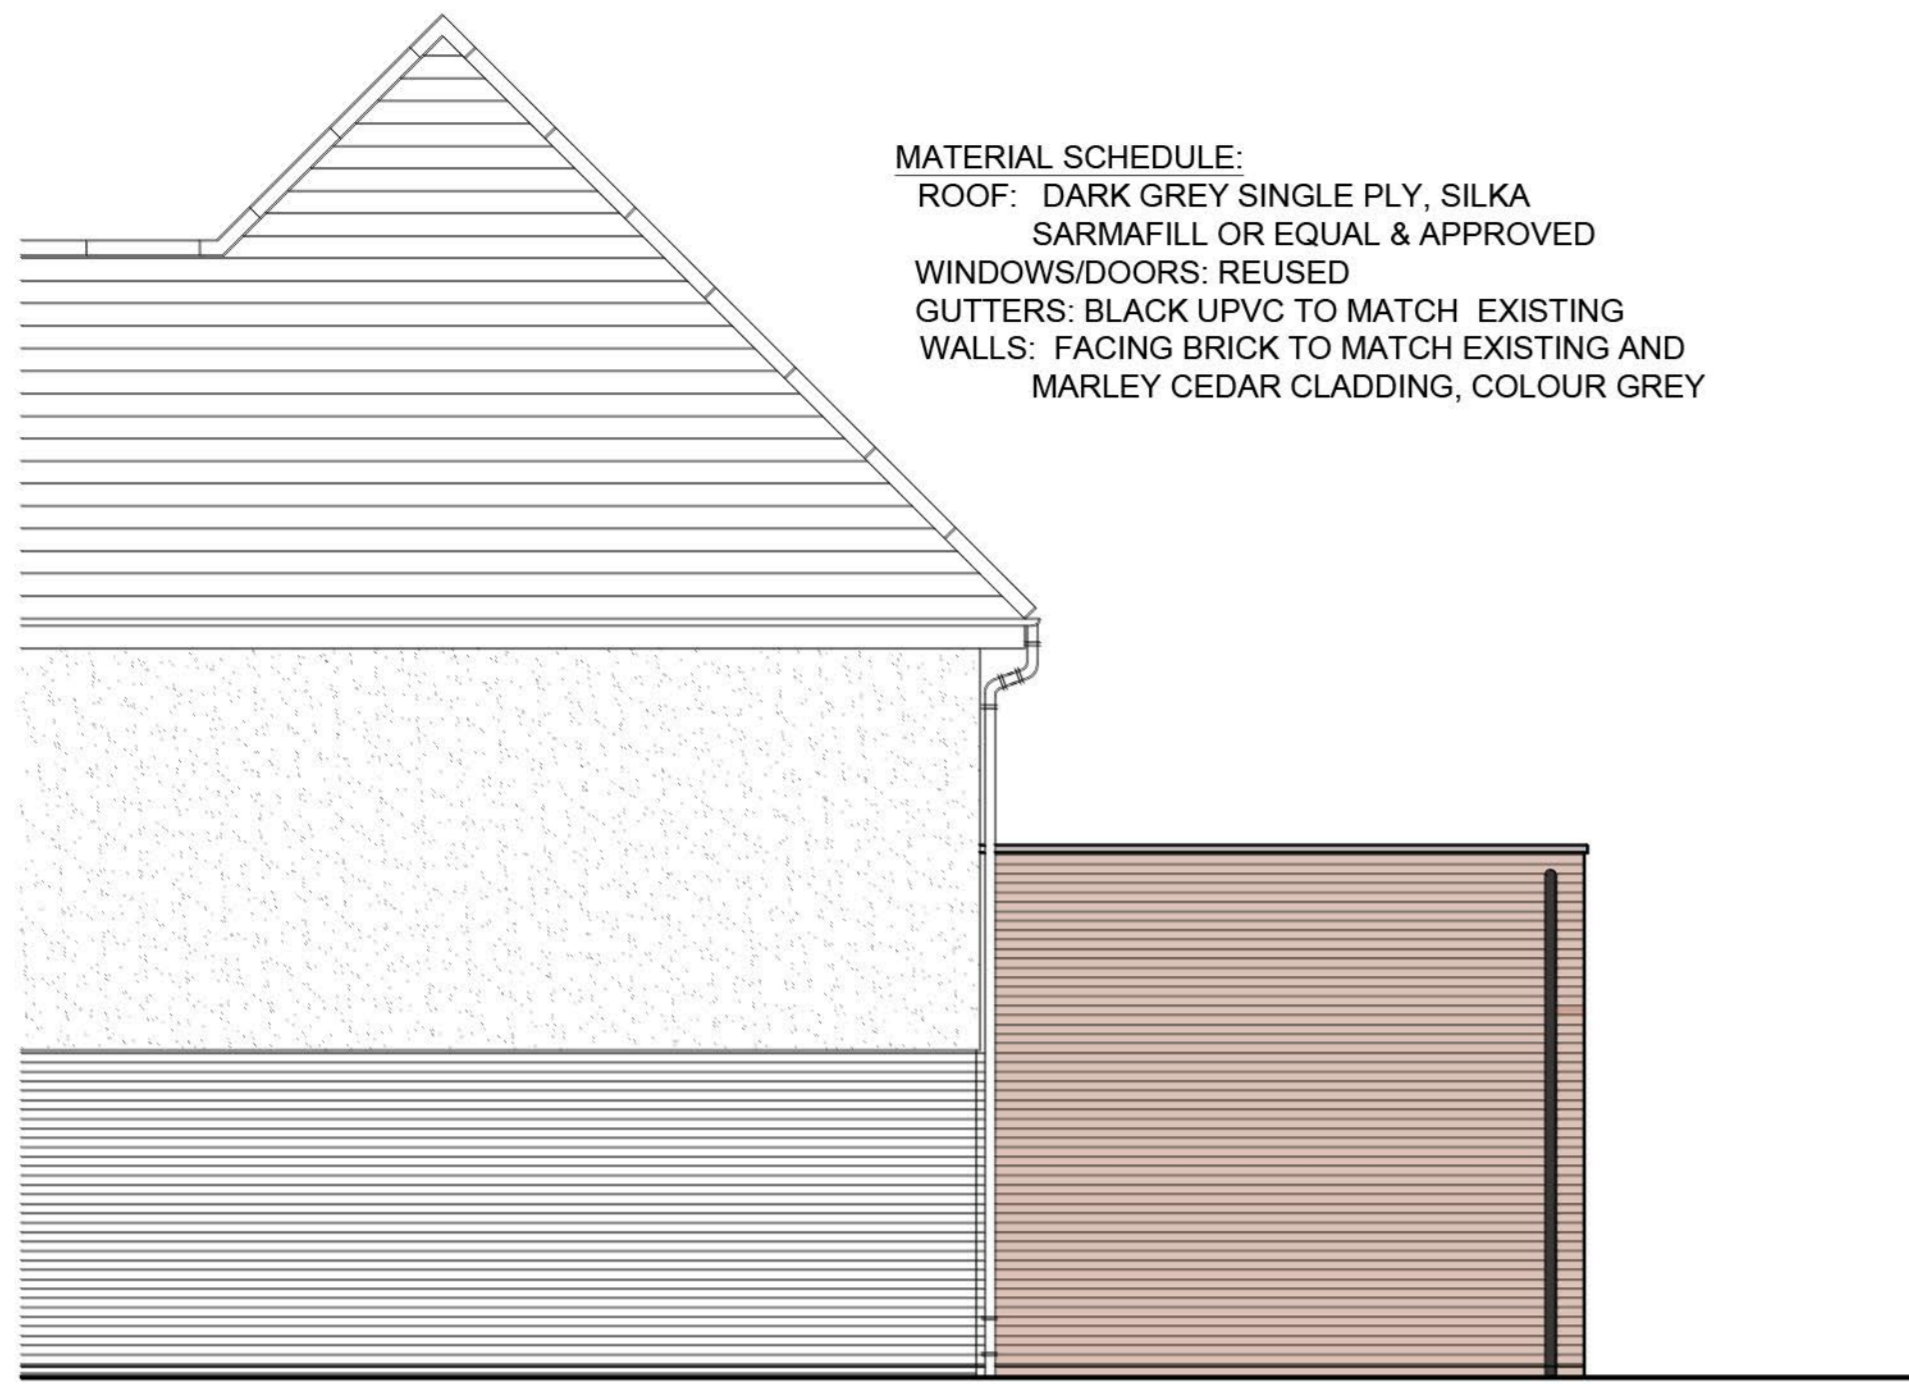


PROPOSED WEST ELEVATION scale 1:50




PROPOSED SOUTH ELEVATION scale 1:50

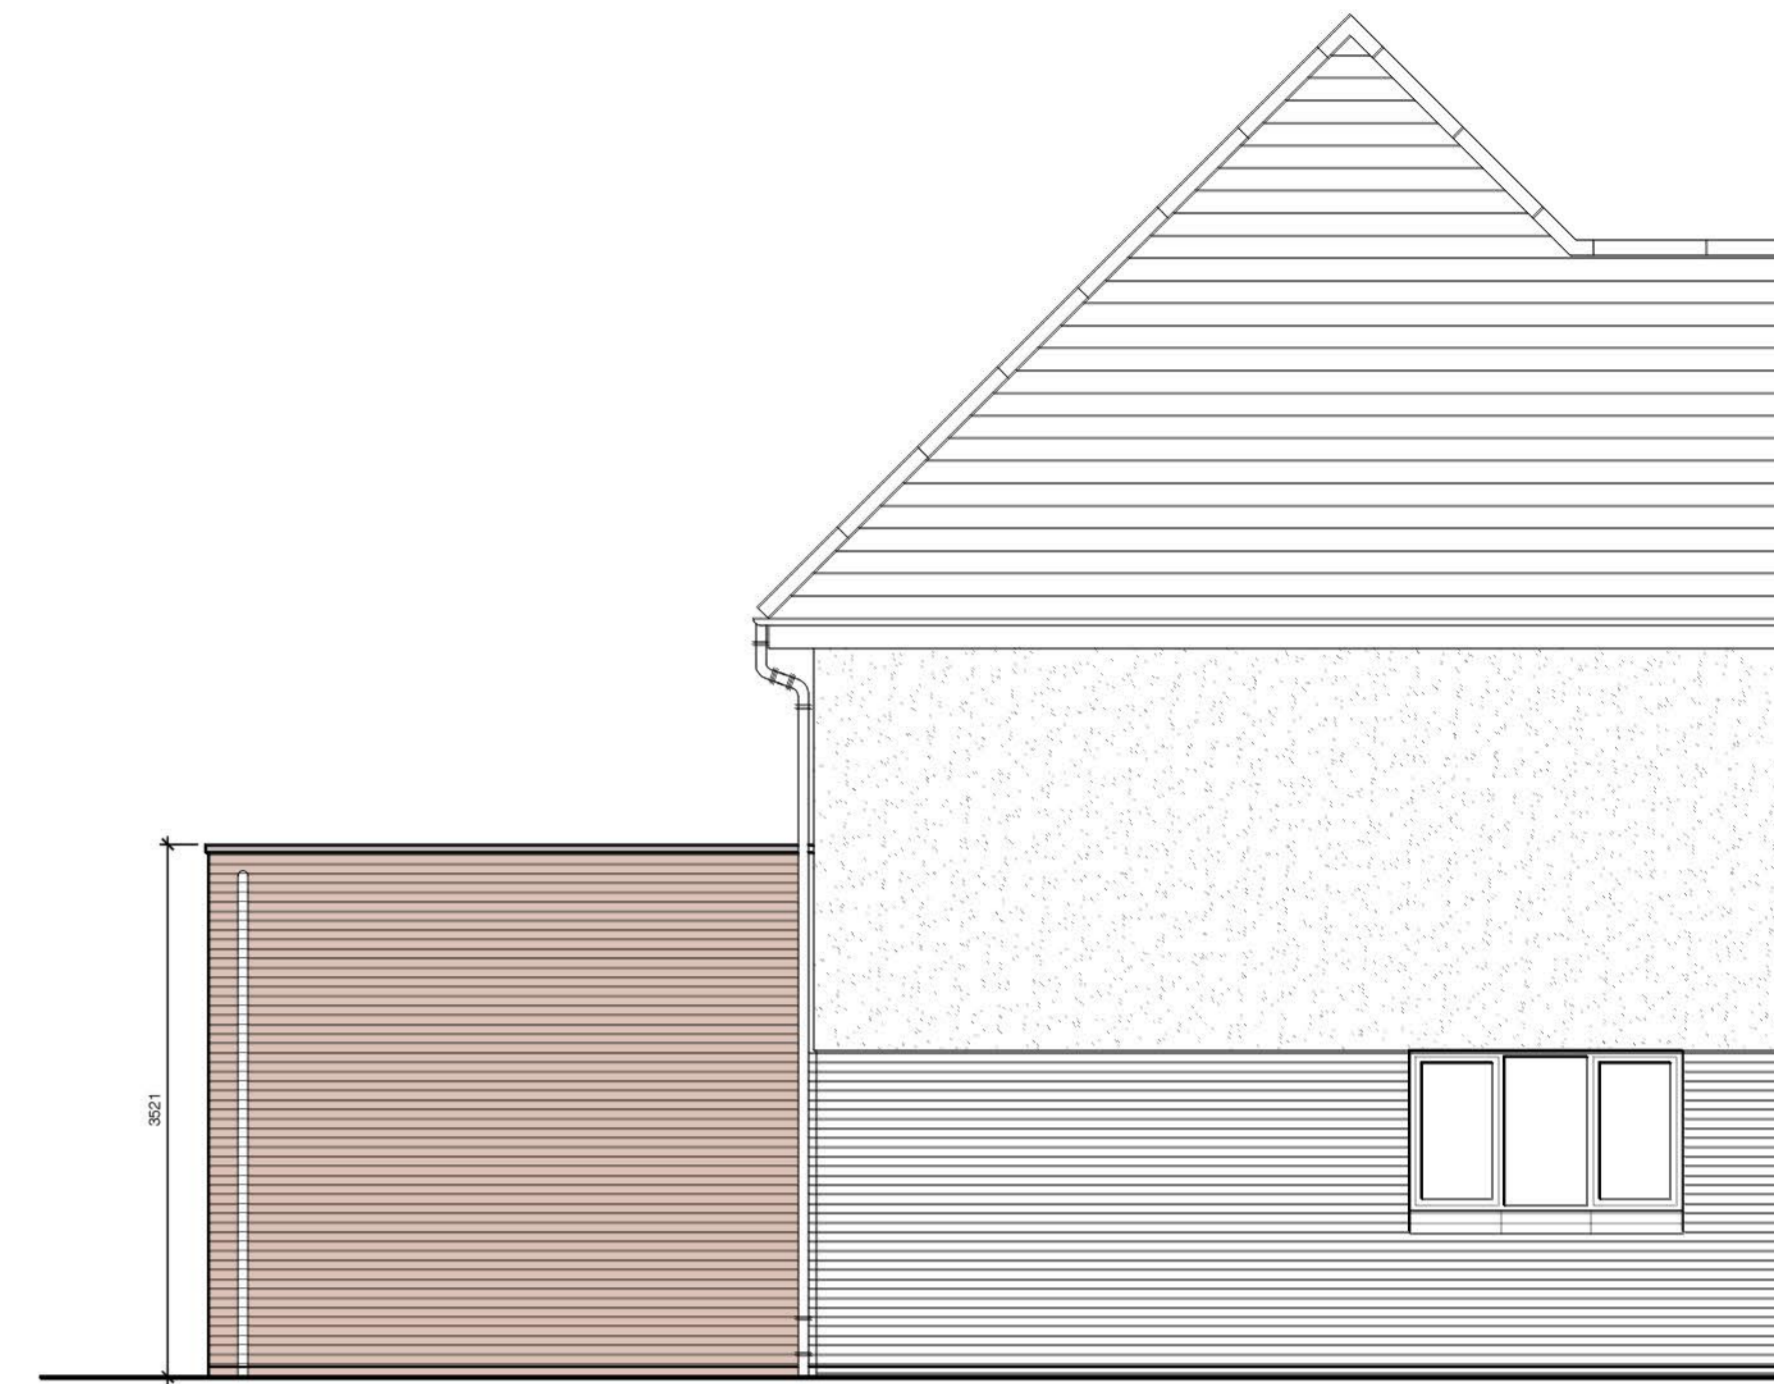


PROPOSED EAST ELEVATION scale 1:50

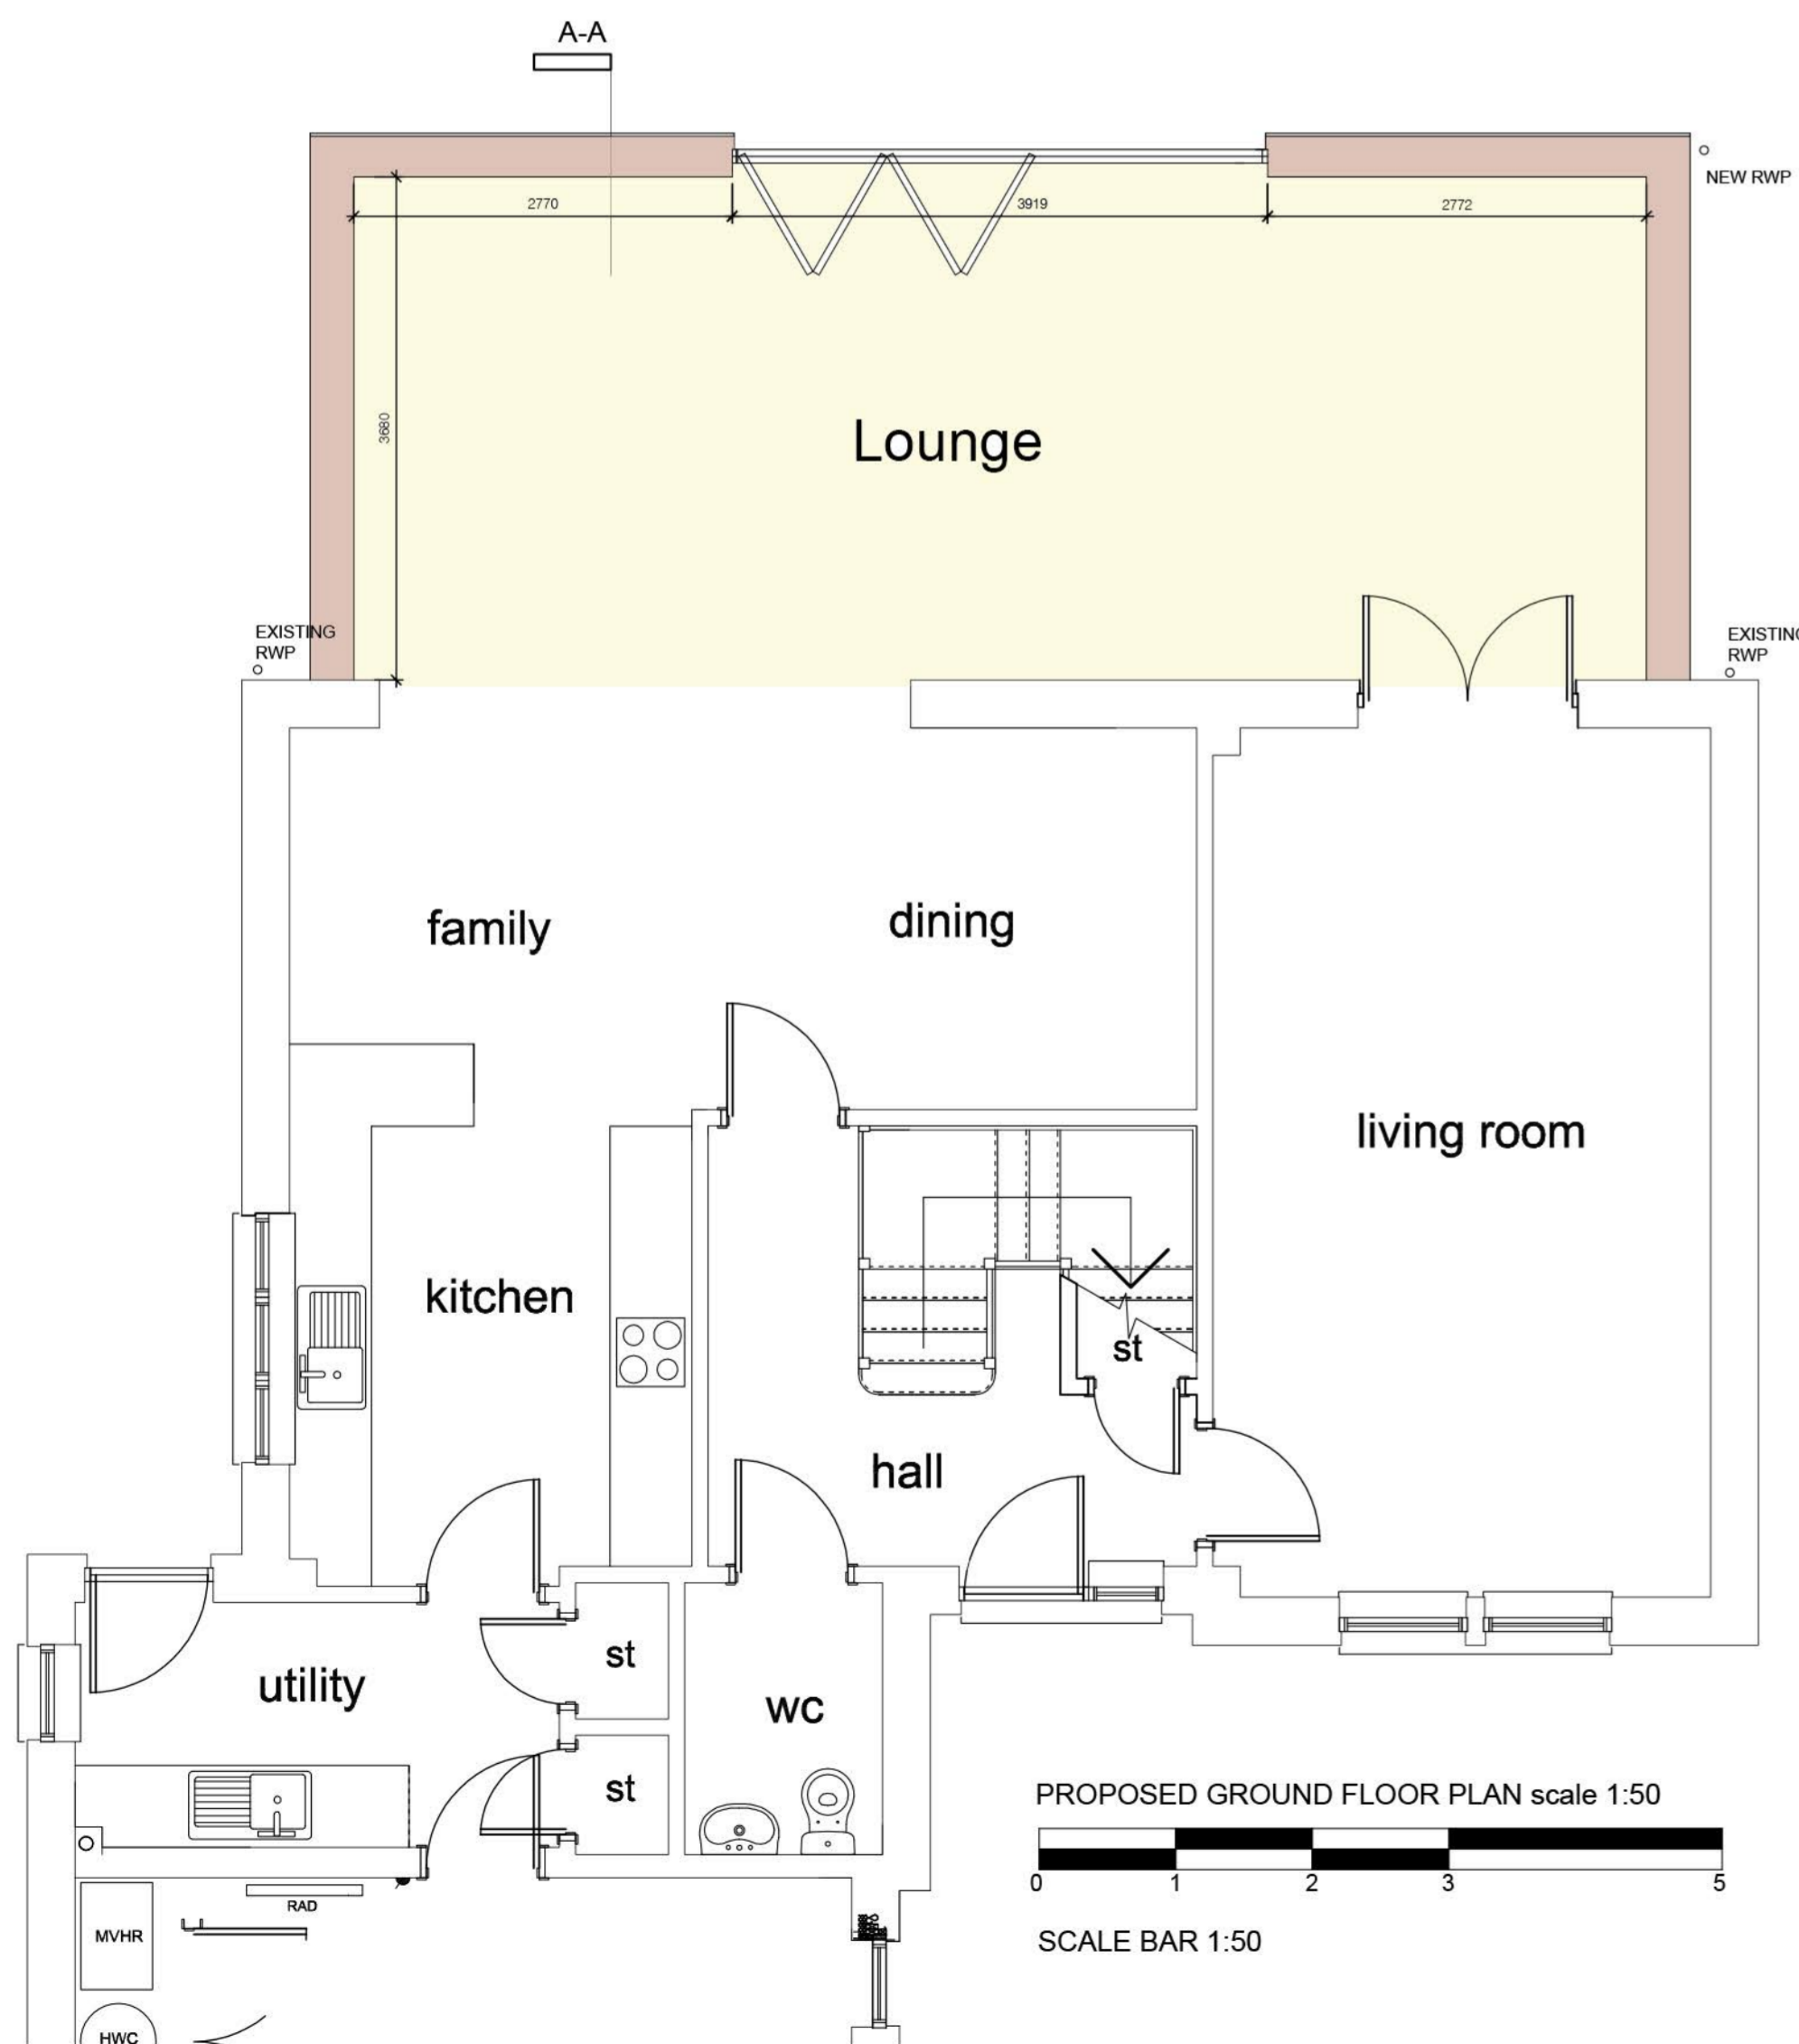

PROPOSED GROUND FLOOR PLAN scale 1:50  
 SCALE BAR 1:50

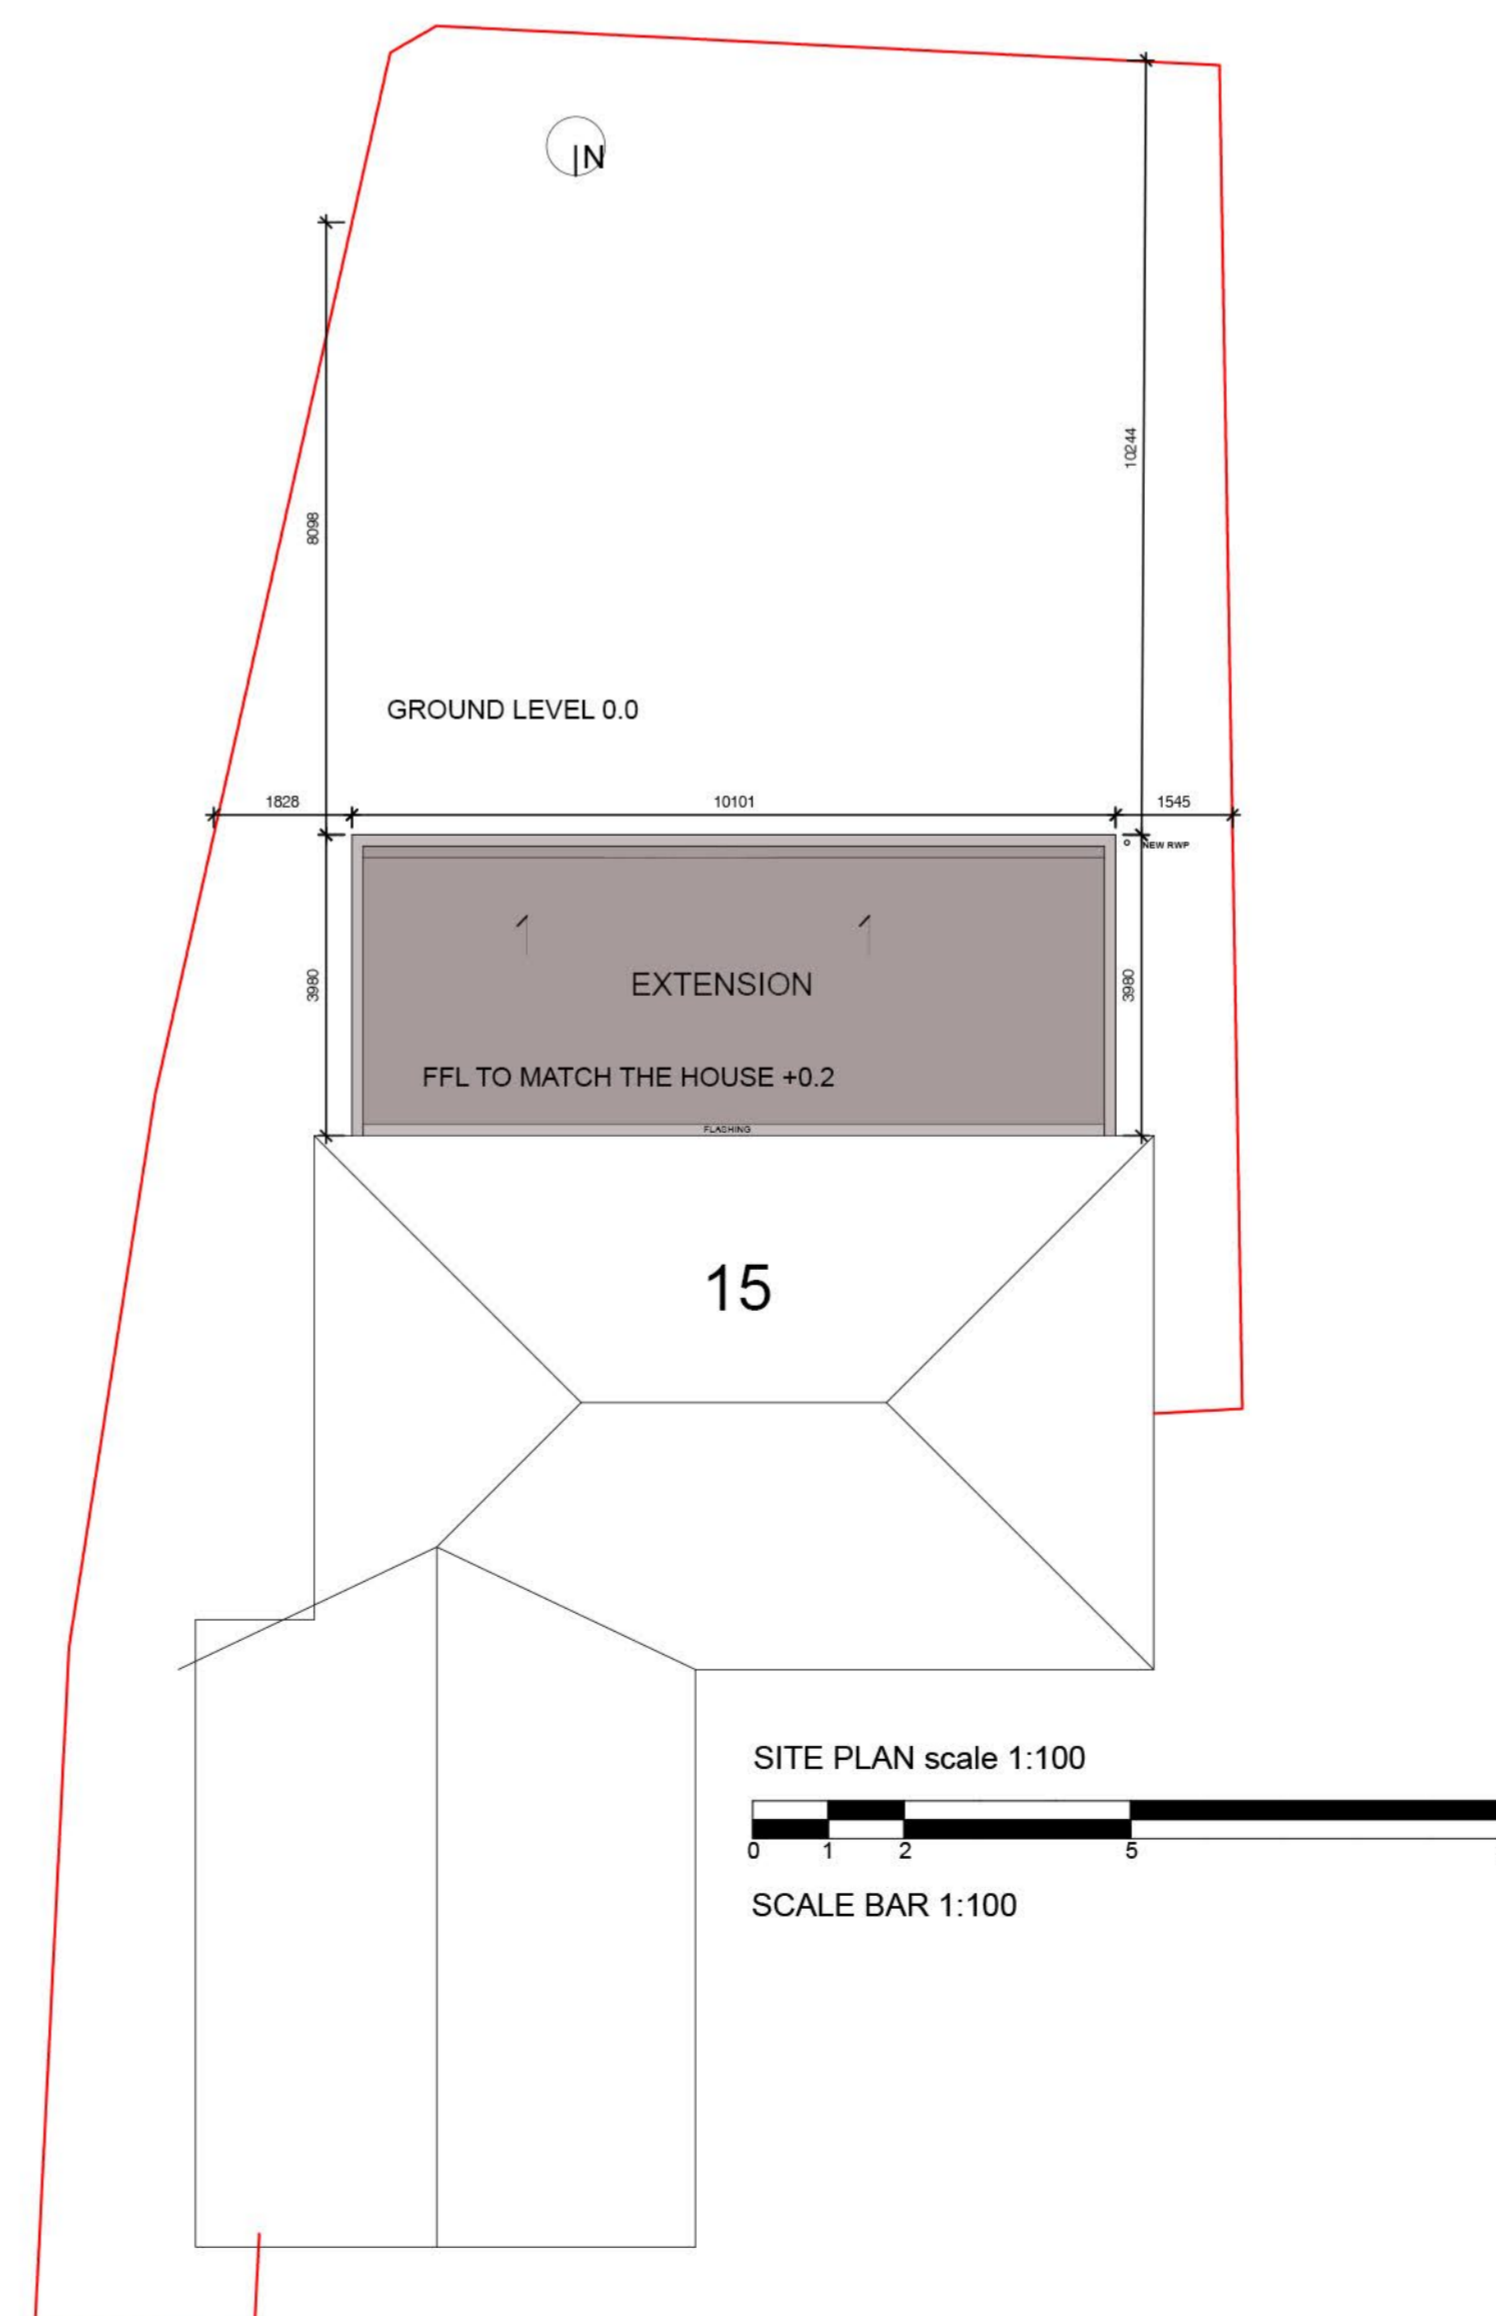

SITE PLAN scale 1:100  
 SCALE BAR 1:100

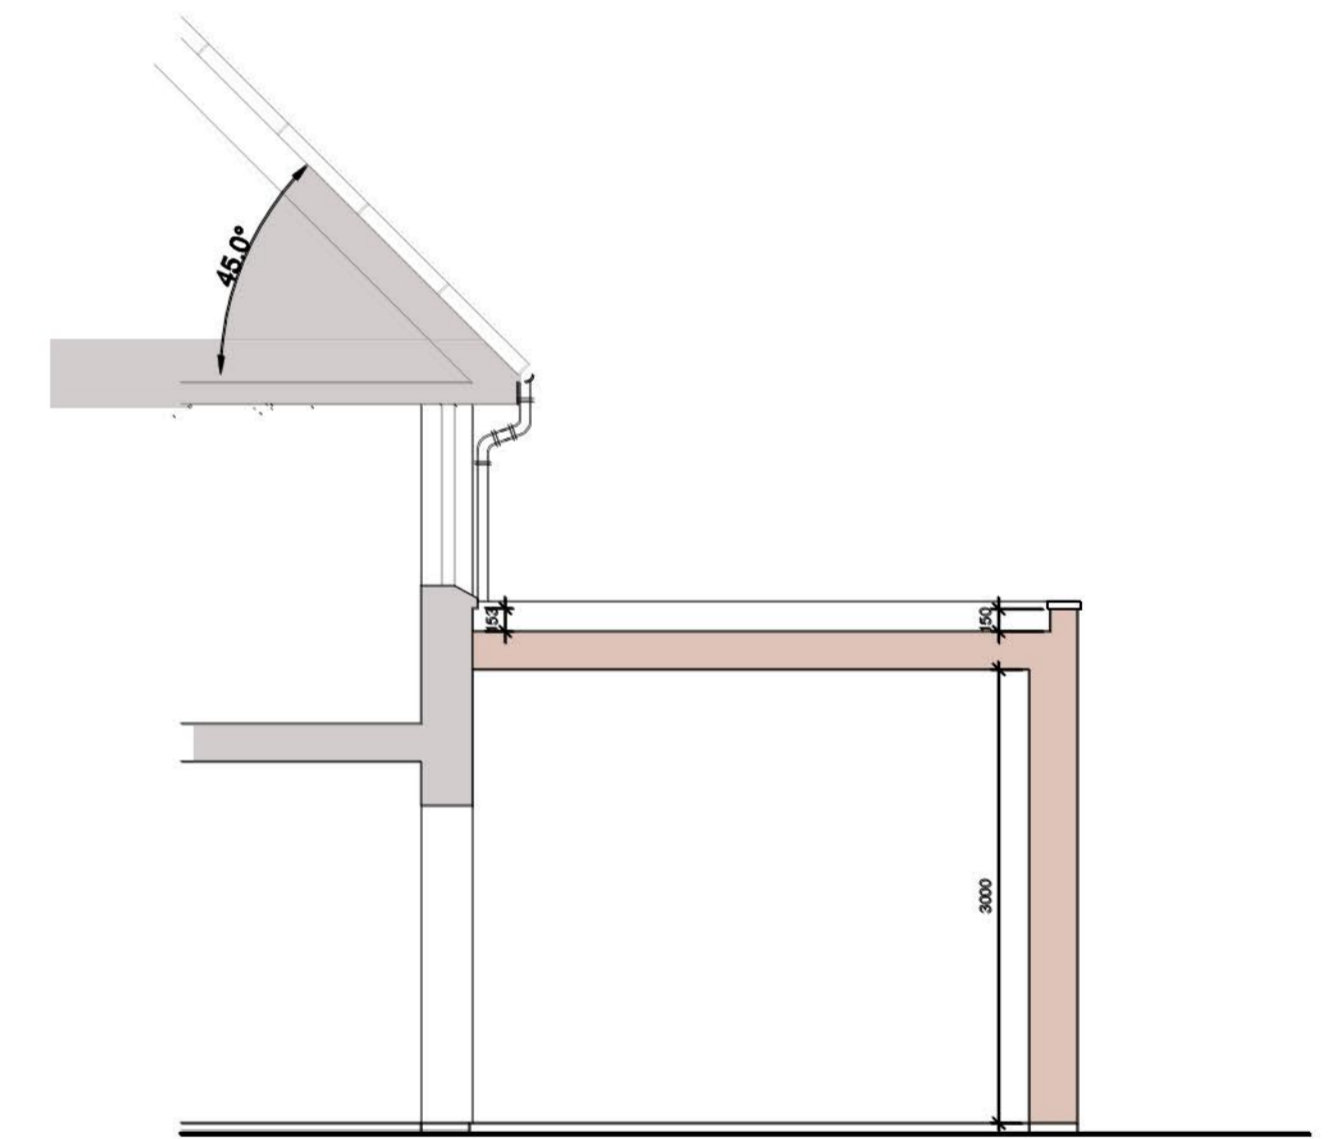

PROPOSED SECTION A-A scale 1:50



client MR & MRS KELLY  
 project PROPOSED EXTENSION AND ALTERATIONS TO HOUSE AT 15 McNAUGHTON COURT, FK8 2PY  
 drawing DESIGN DRAWING  
 scale AS NOTED @ A1 drawn KS/12/20  
 drawing no. DES01 rev no.