


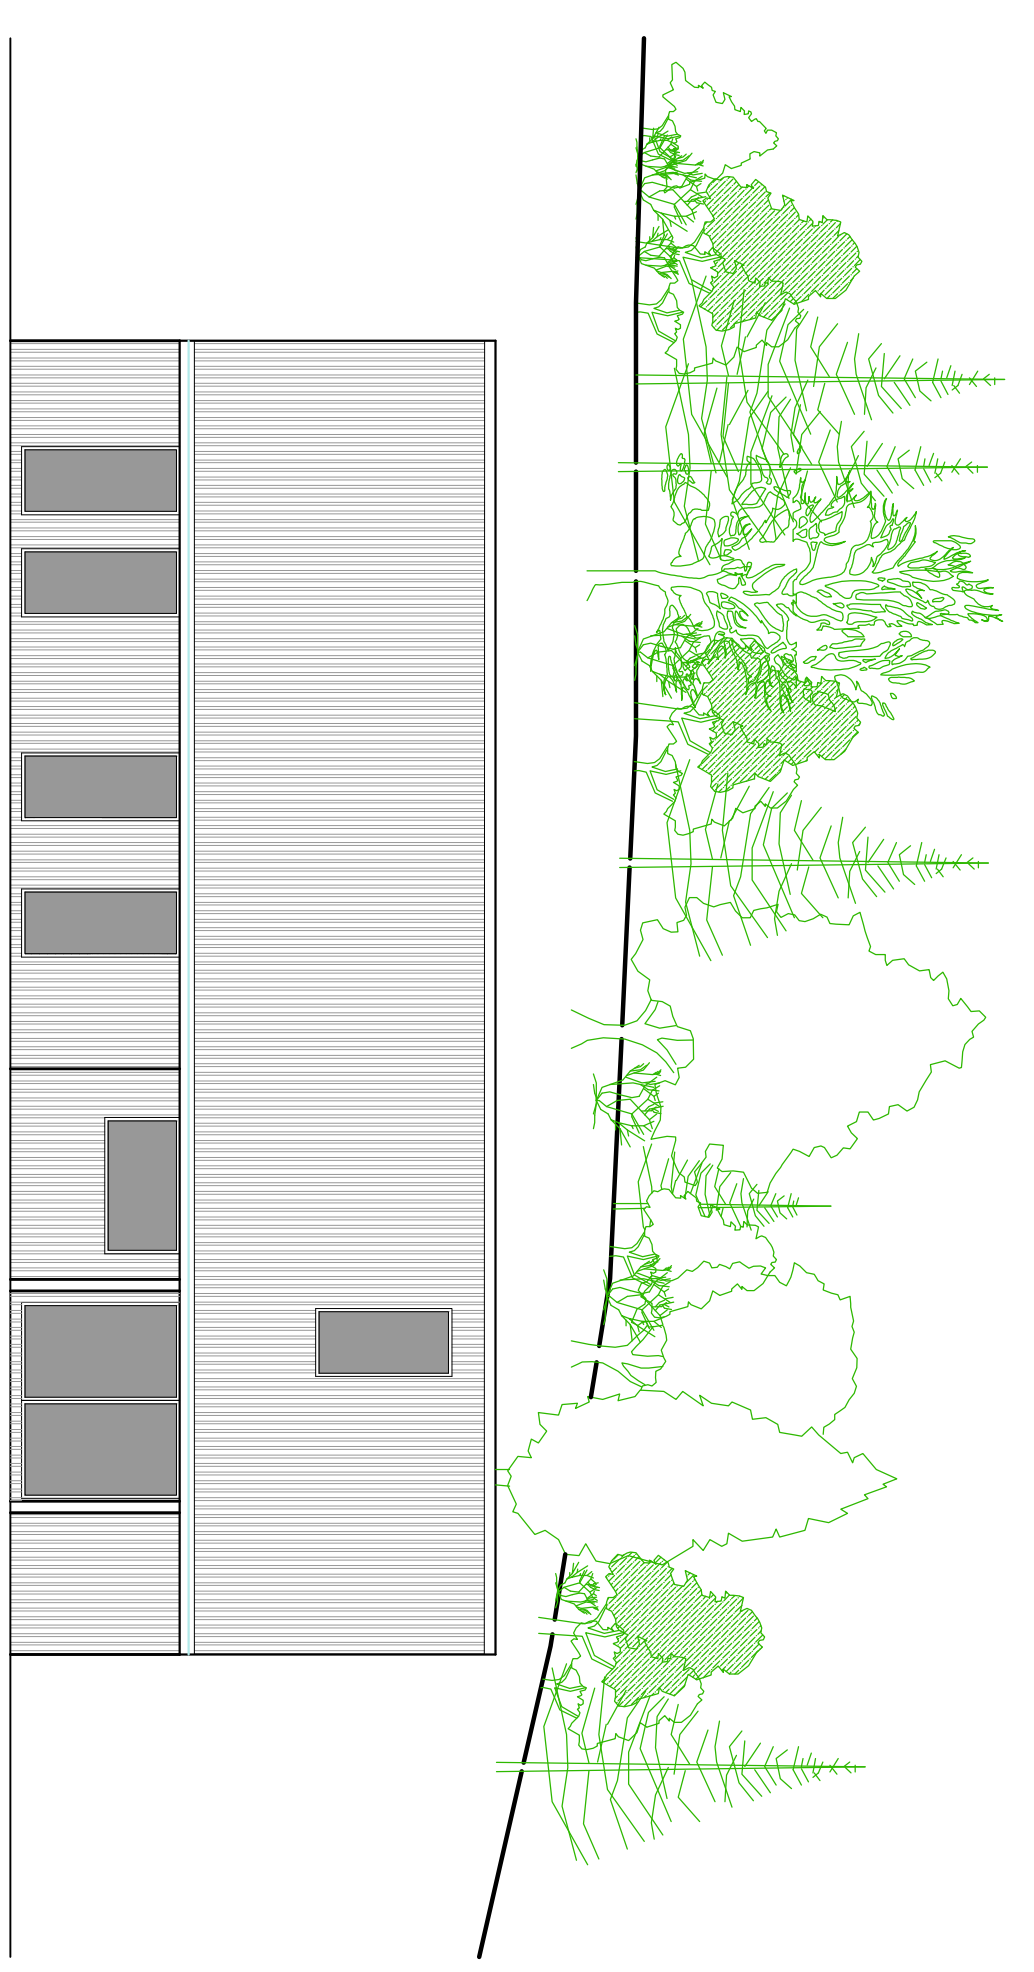


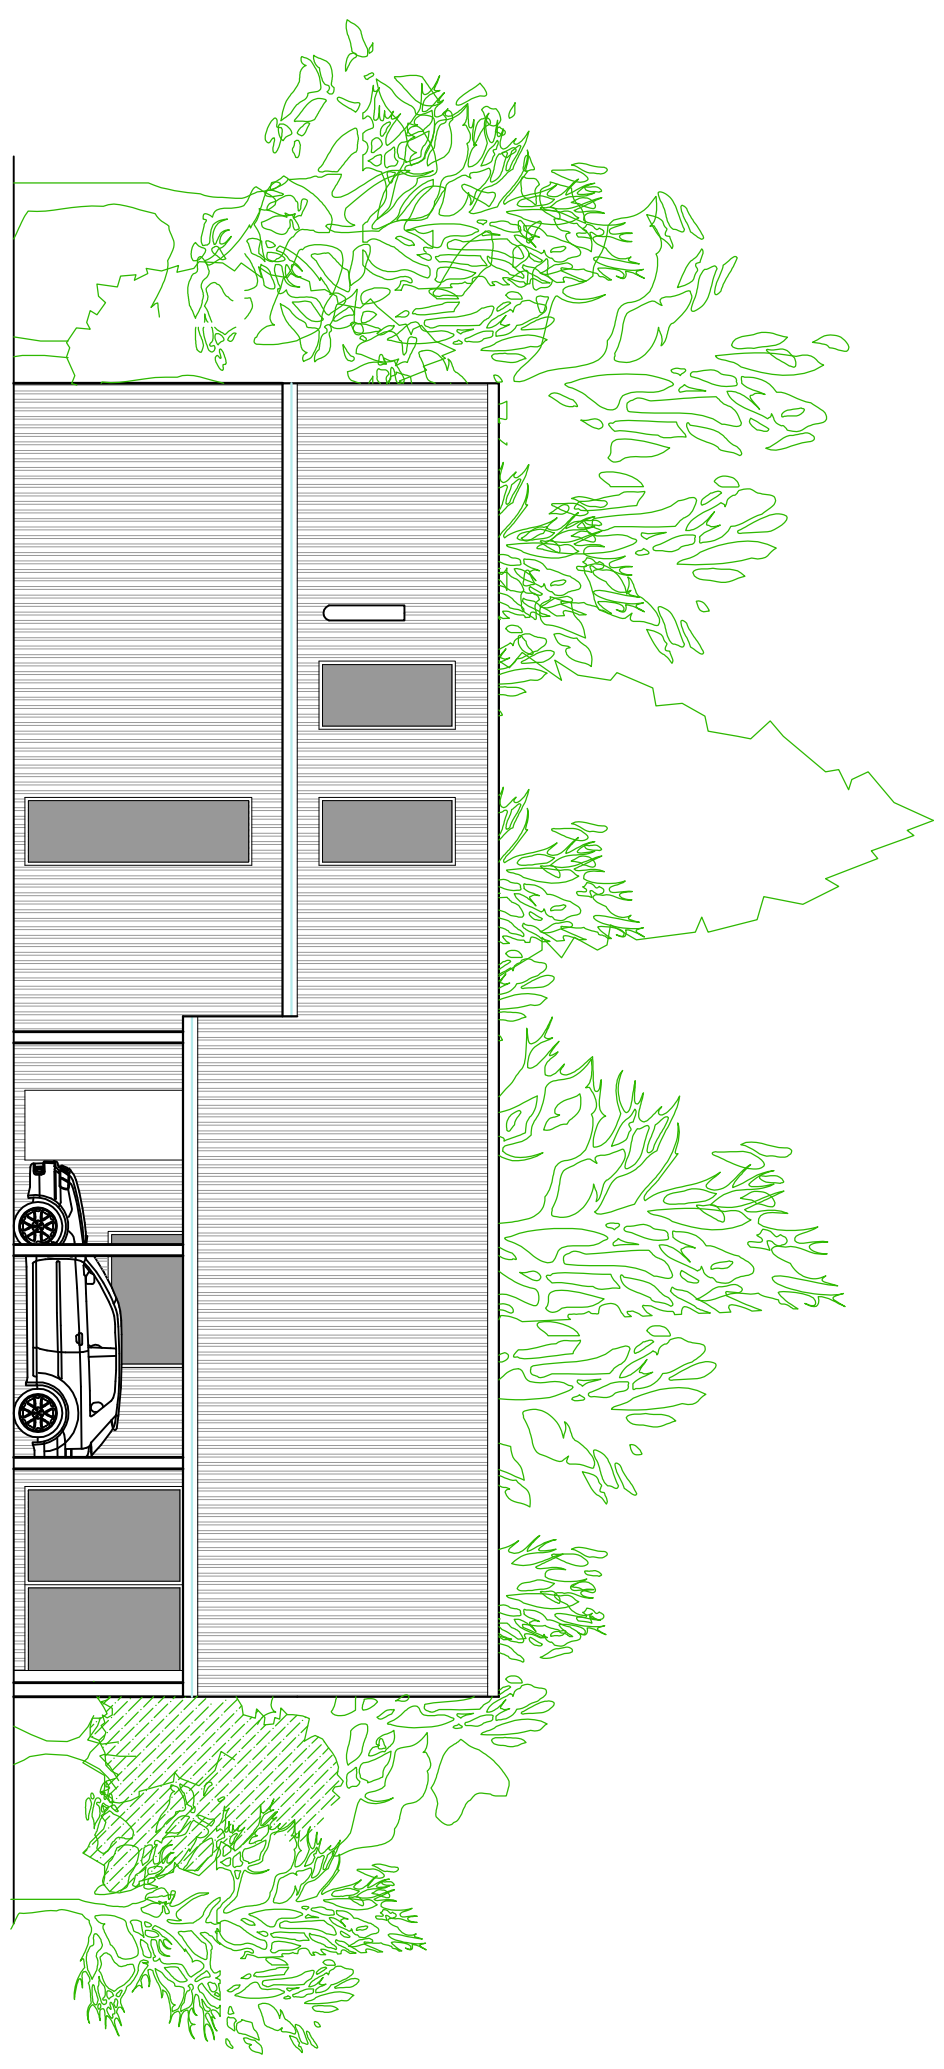

CYNLLUN SAFILE
SITE PLAN

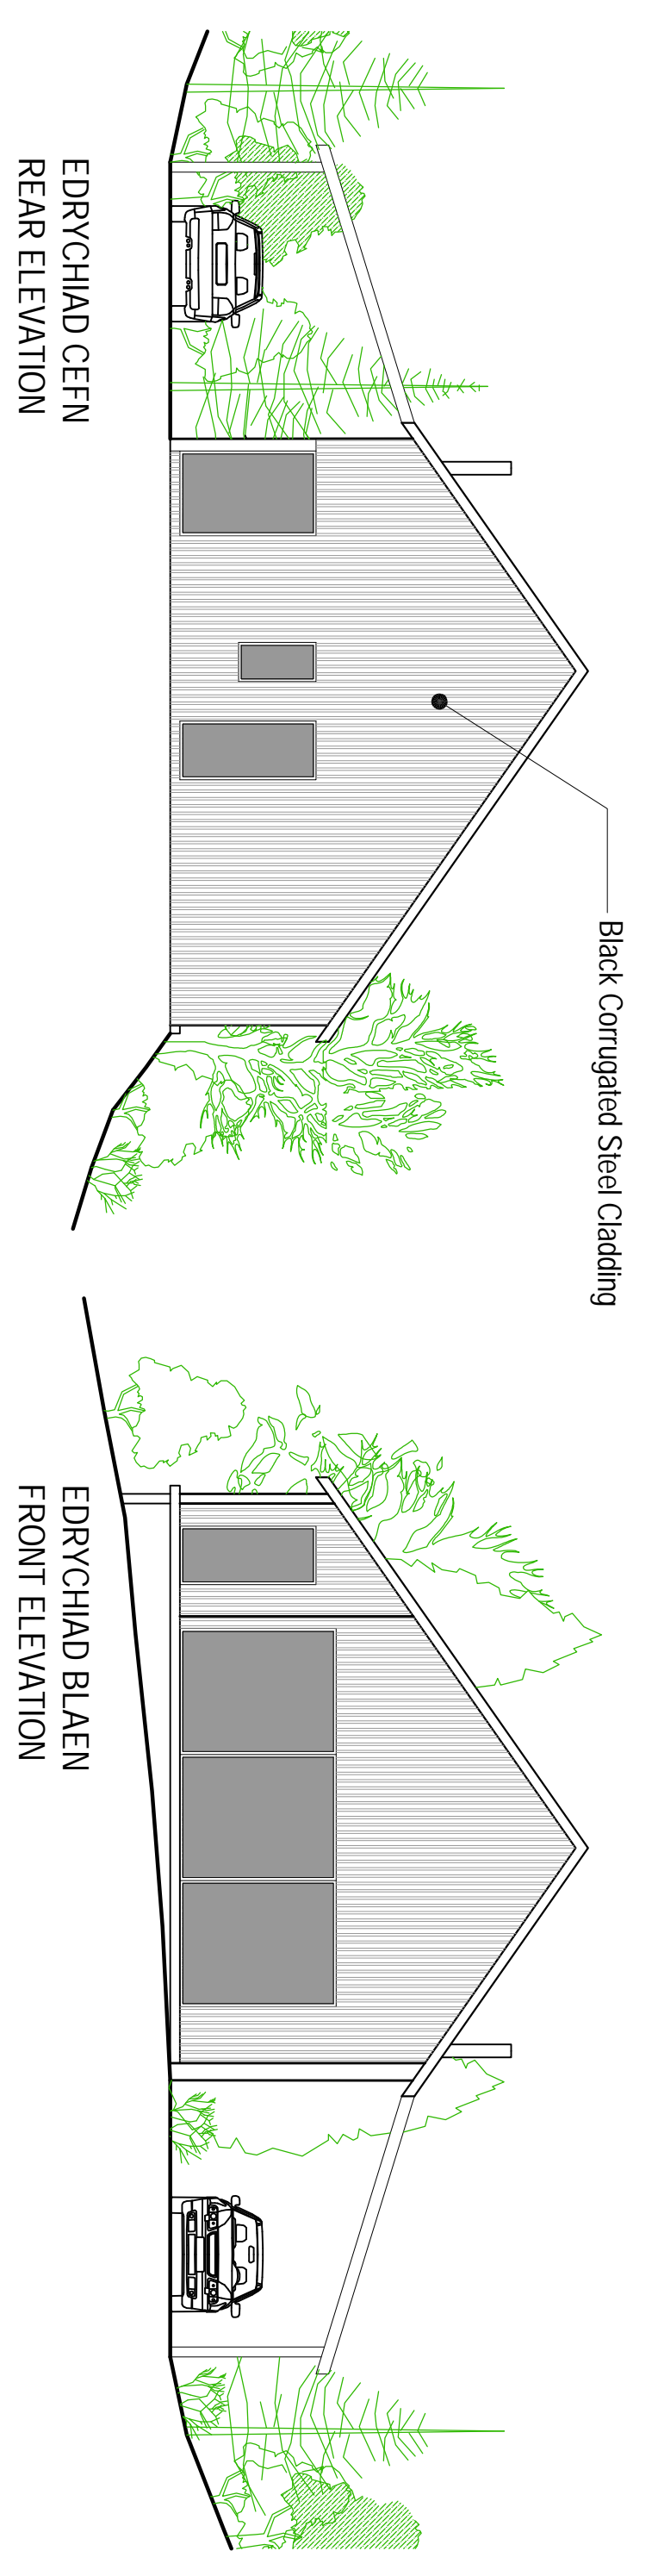

SCALE (1 to 50 @ A1)

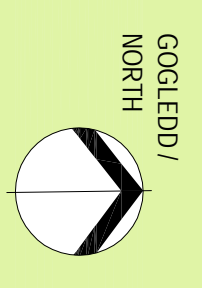

EDRYCHIAD OCHR
SIDE ELEVATION

GEORGE + TOMOS		CLIENT	
PENSEIRI : ARCHITECTS CYF.		Mr & Mrs. Lloyd	
13, Lland Rhydol, Mynyddol, Stryd, S20 9AA		PROJECT	
www.georgetomos.co.uk - georgetomos@bticino.co.uk		ERECTION OF A RURAL ENTERPRISE	
01851 281310		DWELLING @ Glandulas Mawr,	
		Panperthog	
Job No.	20 / 34	Drawing No.	PL 02
Graphic Scale	1:500, 1:100 @A1	Project Date	Nov 20 14H
Scale	1:1000, 1:200 @A3		

Map made using Google Earth. All rights reserved. This drawing is a technical drawing and should not be used for any other purpose without the written consent of the architect. The architect is not responsible for any errors or omissions in this drawing. The architect is not responsible for any errors or omissions in this drawing.