


GOWANLEA ROAD

SITE PLAN as existing

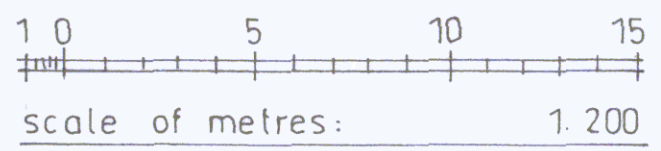

date: NOV'20 scale: 1:200 drg no: R/20/08