


GOWANLEA ROAD

SITE PLAN as proposed

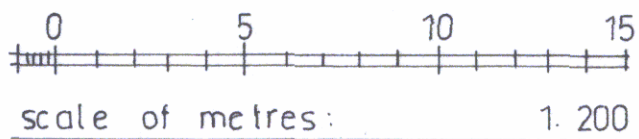

date: NOV'20      scale: 1:200      drg no: R/20/09