



 

PROPOSED SITE PLAN Scale 1:200

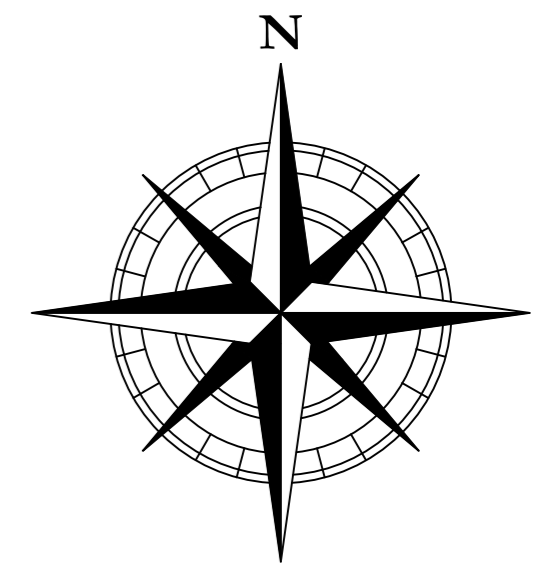

47 ST MARY'S DRIVE,
PERTH,
PH2 7BY


Proposed Alterations & Extensions to House
Proposed Site Plan

REFERENCE NO. 2491 DRAWING NO. 03

SCALE 1:200

DATE December 2020 DRAWN BY Promap/GN

EST 1960
**HARRY
TAYLOR
& COMPANY**

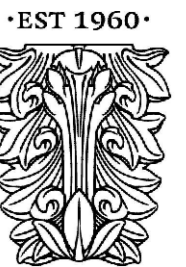

CHARTERED BUILDING SURVEYORS
& ARCHITECTURAL SERVICES

Melville House, 129 Scott Street Perth, PH2 8LU

T 01738 628562
E enquiries@harrytaylors.co.uk
W harrytaylors.co.uk