
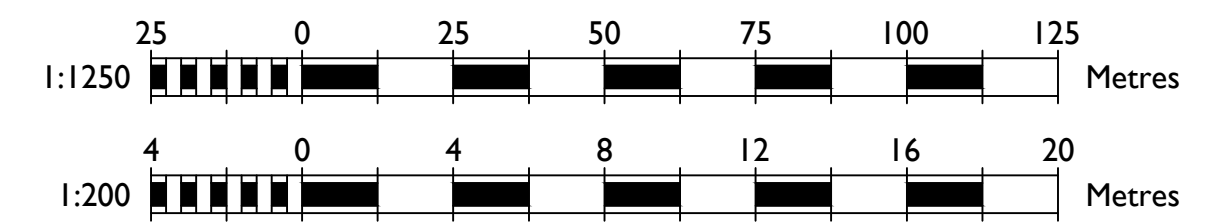


LOCATION PLAN  
Scale 1:1250

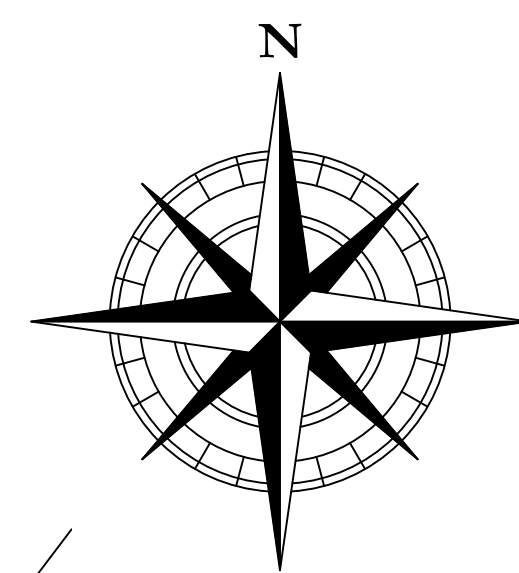

SITE PLAN Scale 1:200

47 ST MARY'S DRIVE,  
PERTH,  
PH2 7BY

EST 1960  
**HARRY  
TAYLOR  
& COMPANY**

Proposed Alterations & Extensions to House  
Location Plan & Existing Site Plan

CHARTERED BUILDING SURVEYORS  
& ARCHITECTURAL SERVICES

REFERENCE NO. 2491 DRAWING NO. 01

SCALE 1:200 & 1:1250 @ A2

DATE December 2020 DRAWN BY Promap / GN

Melville House, 129 Scott Street Perth, PH2 8LU  
T 01738 628562  
E enquiries@harrytaylor.co.uk  
W harrytaylor.co.uk