



PROPOSED FLOOR PLAN 1:50@A3

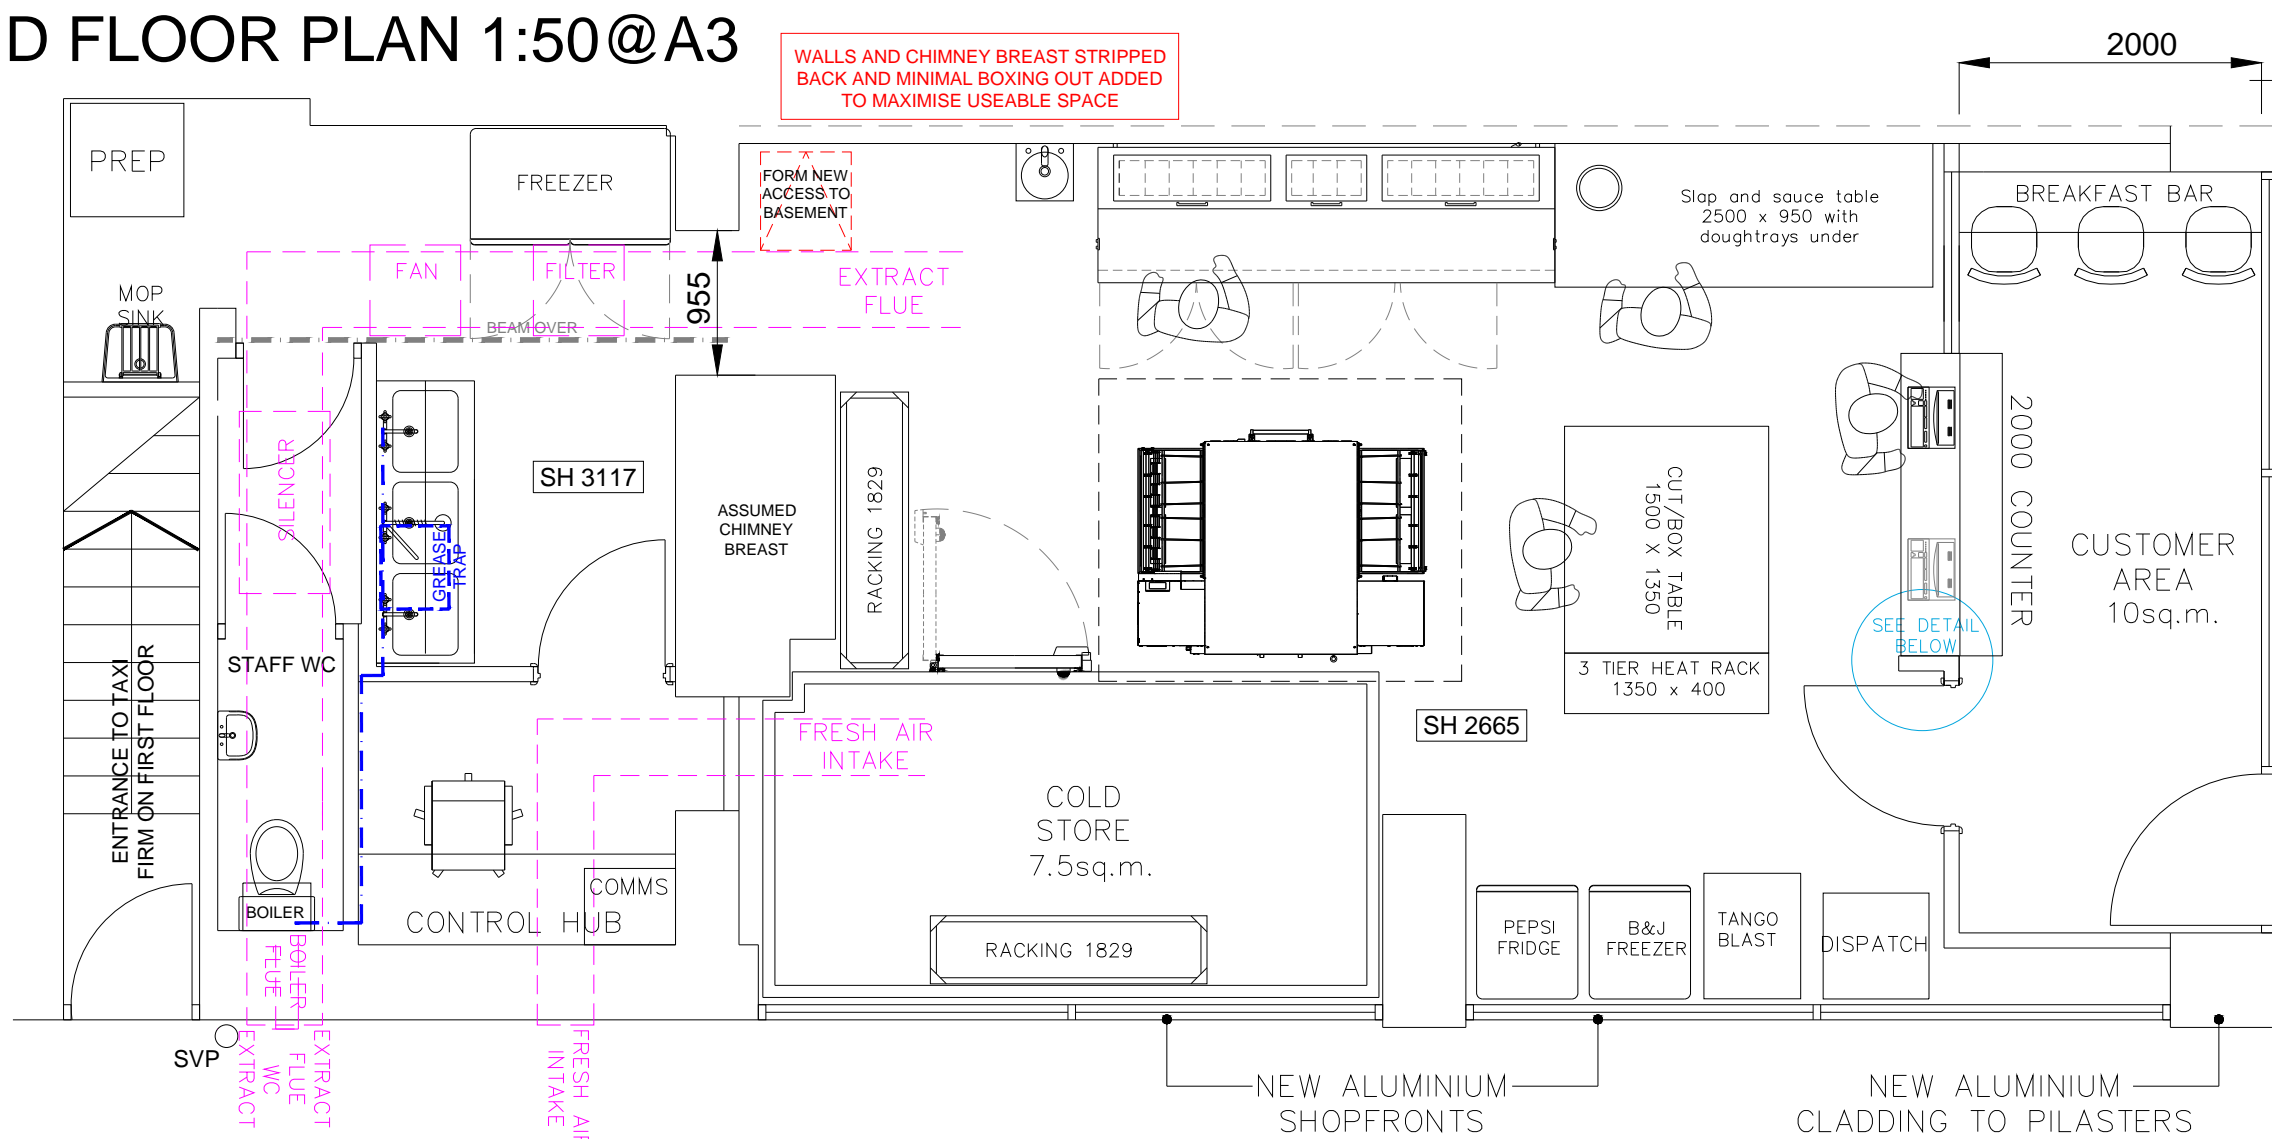



CUSTOMER AREA	107 sq.ft.
BACK OF HOUSE	703 sq.ft.
TOTAL	810 sq.ft.

PROPOSED GROUND FLOOR

76.2sq.m / 820sq.ft.

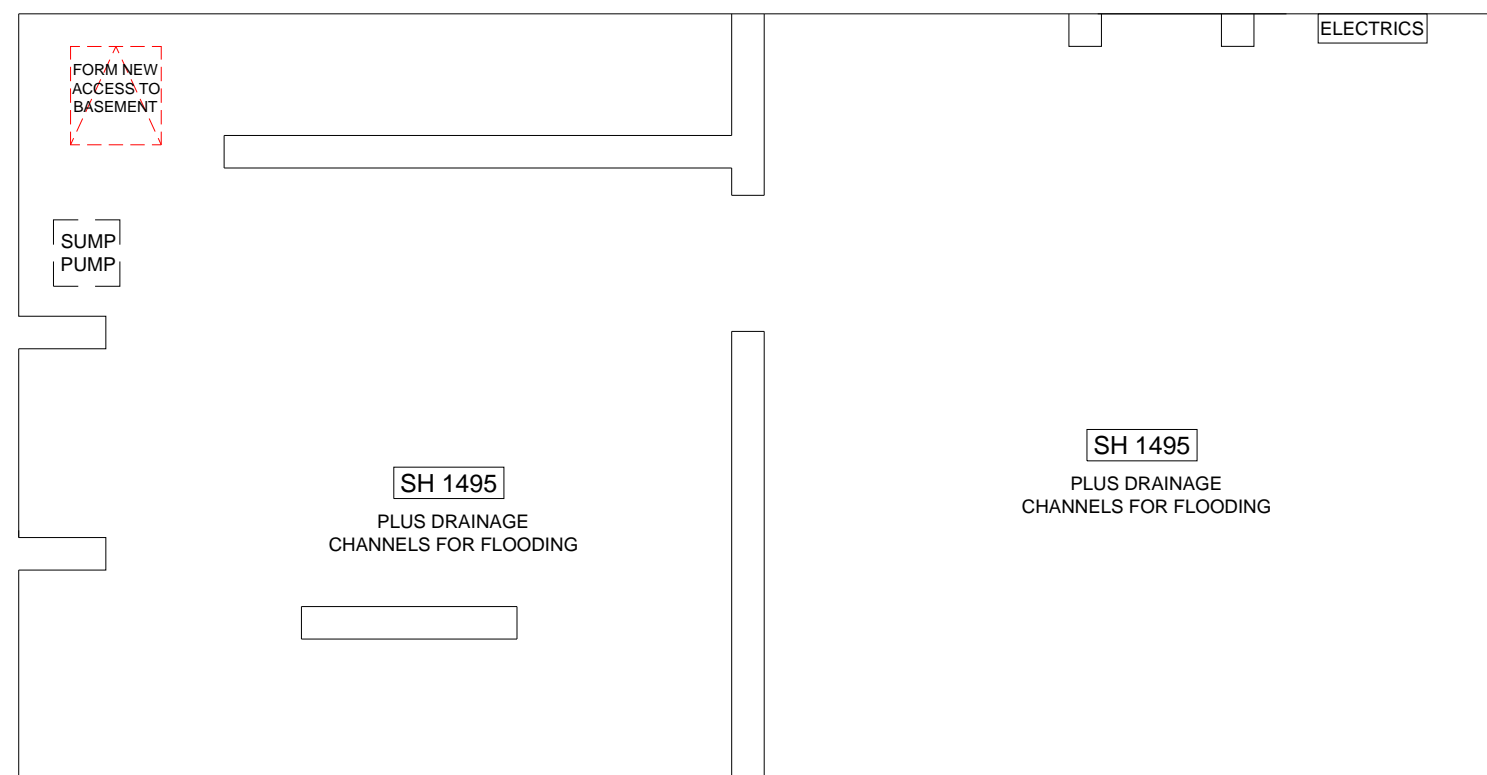

PROPOSED BASEMENT

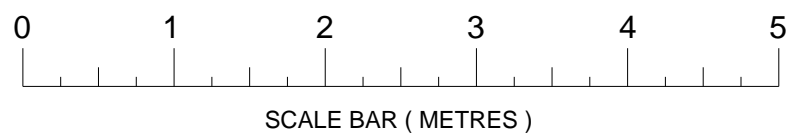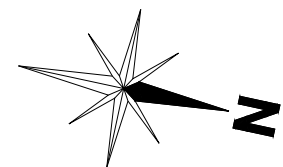

D	DRAWING REVISED	19.10.20	MAS
C	DRAWING REVISED	18.10.20	MAS
B	DRAWING REVISED	16.10.20	MAS
A	DRAWING REVISED	16.10.20	MAS
REV	AMENDMENT	DATE	CHKD
MA DESIGN MARTIN ANTHONY DESIGN LIMITED			
CLIENT			
PROJECT 47 COMMERCIAL STREET BRIGHOUSE HD6 1AF			
DRAWING TITLE PROPOSED PLAN			
SCALE 1:50@A3	DRAWN BY MAS	CHECKED -	DATE JUL'20
DRAWING NUMBER 20084-10		REVISION D	