



# ELEVATIONS 1:100@A3

 

EXISTING SIDE ELEVATION  
EAST

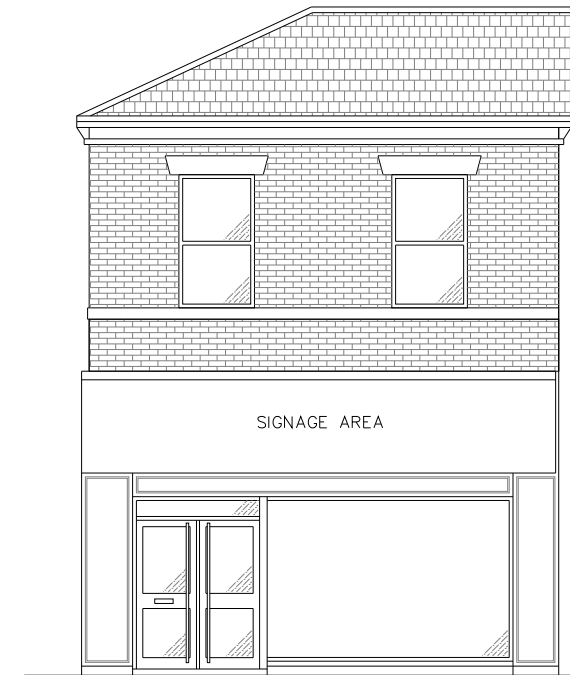

EXISTING FRONT ELEVATION  
NORTH



REV	AMENDMENT	DATE	CHKD
<b>MA DESIGN</b> MARTIN ANTHONY DESIGN LIMITED			
CLIENT -			
PROJECT 47 COMMERCIAL STREET BRIGHOUSE HD6 1AF			
DRAWING TITLE EXISTING ELEVATIONS			
SCALE 1:100@A3	DRAWN BY MAS	CHECKED -	DATE OCT'20
DRAWING NUMBER 20084-03		REVISION -	