



PROPOSED REAR ELEVATION
SCALE 1/50



PROPOSED FRONT ELEVATION
SCALE 1/50

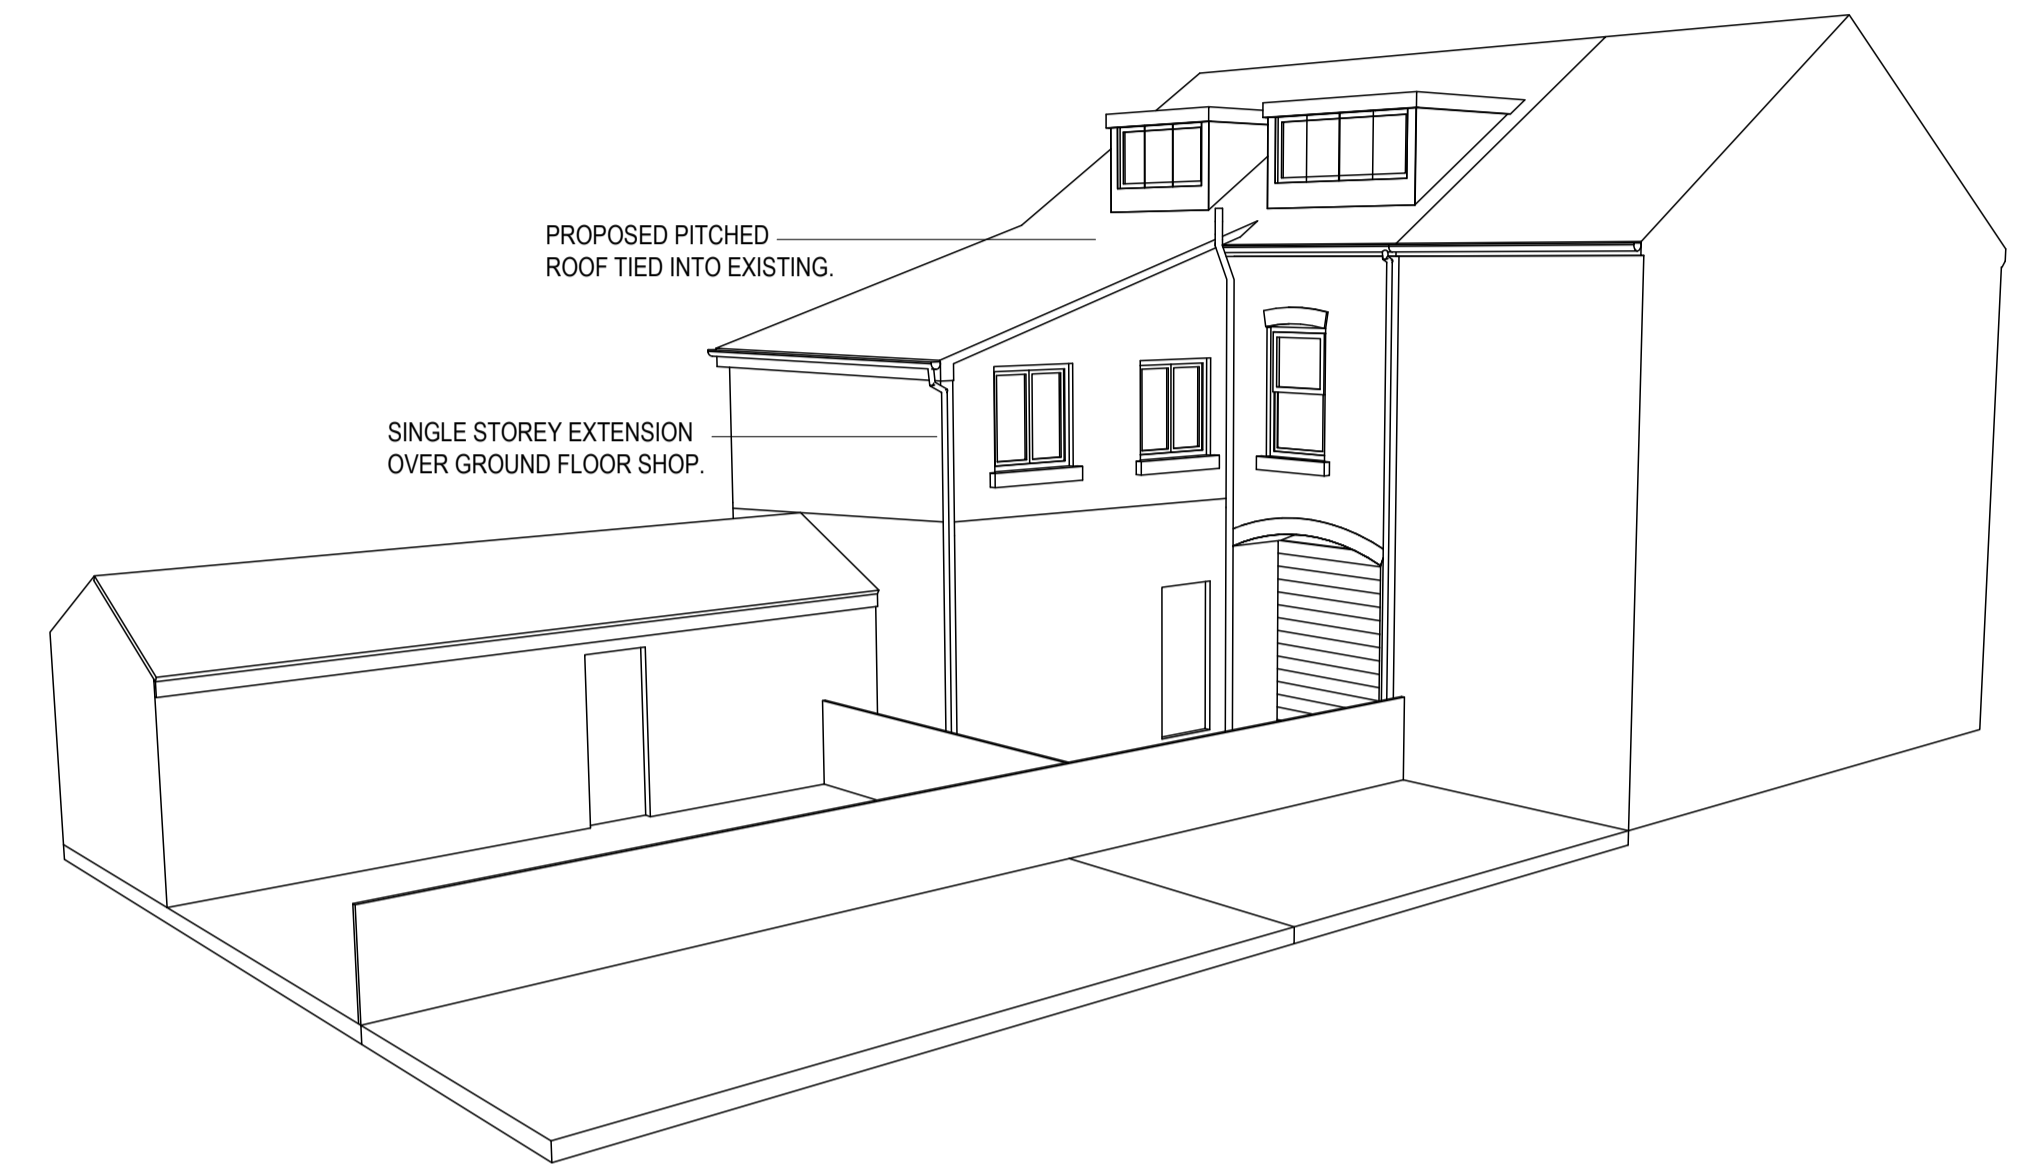

PROPOSED MASSING STUDY
NTS

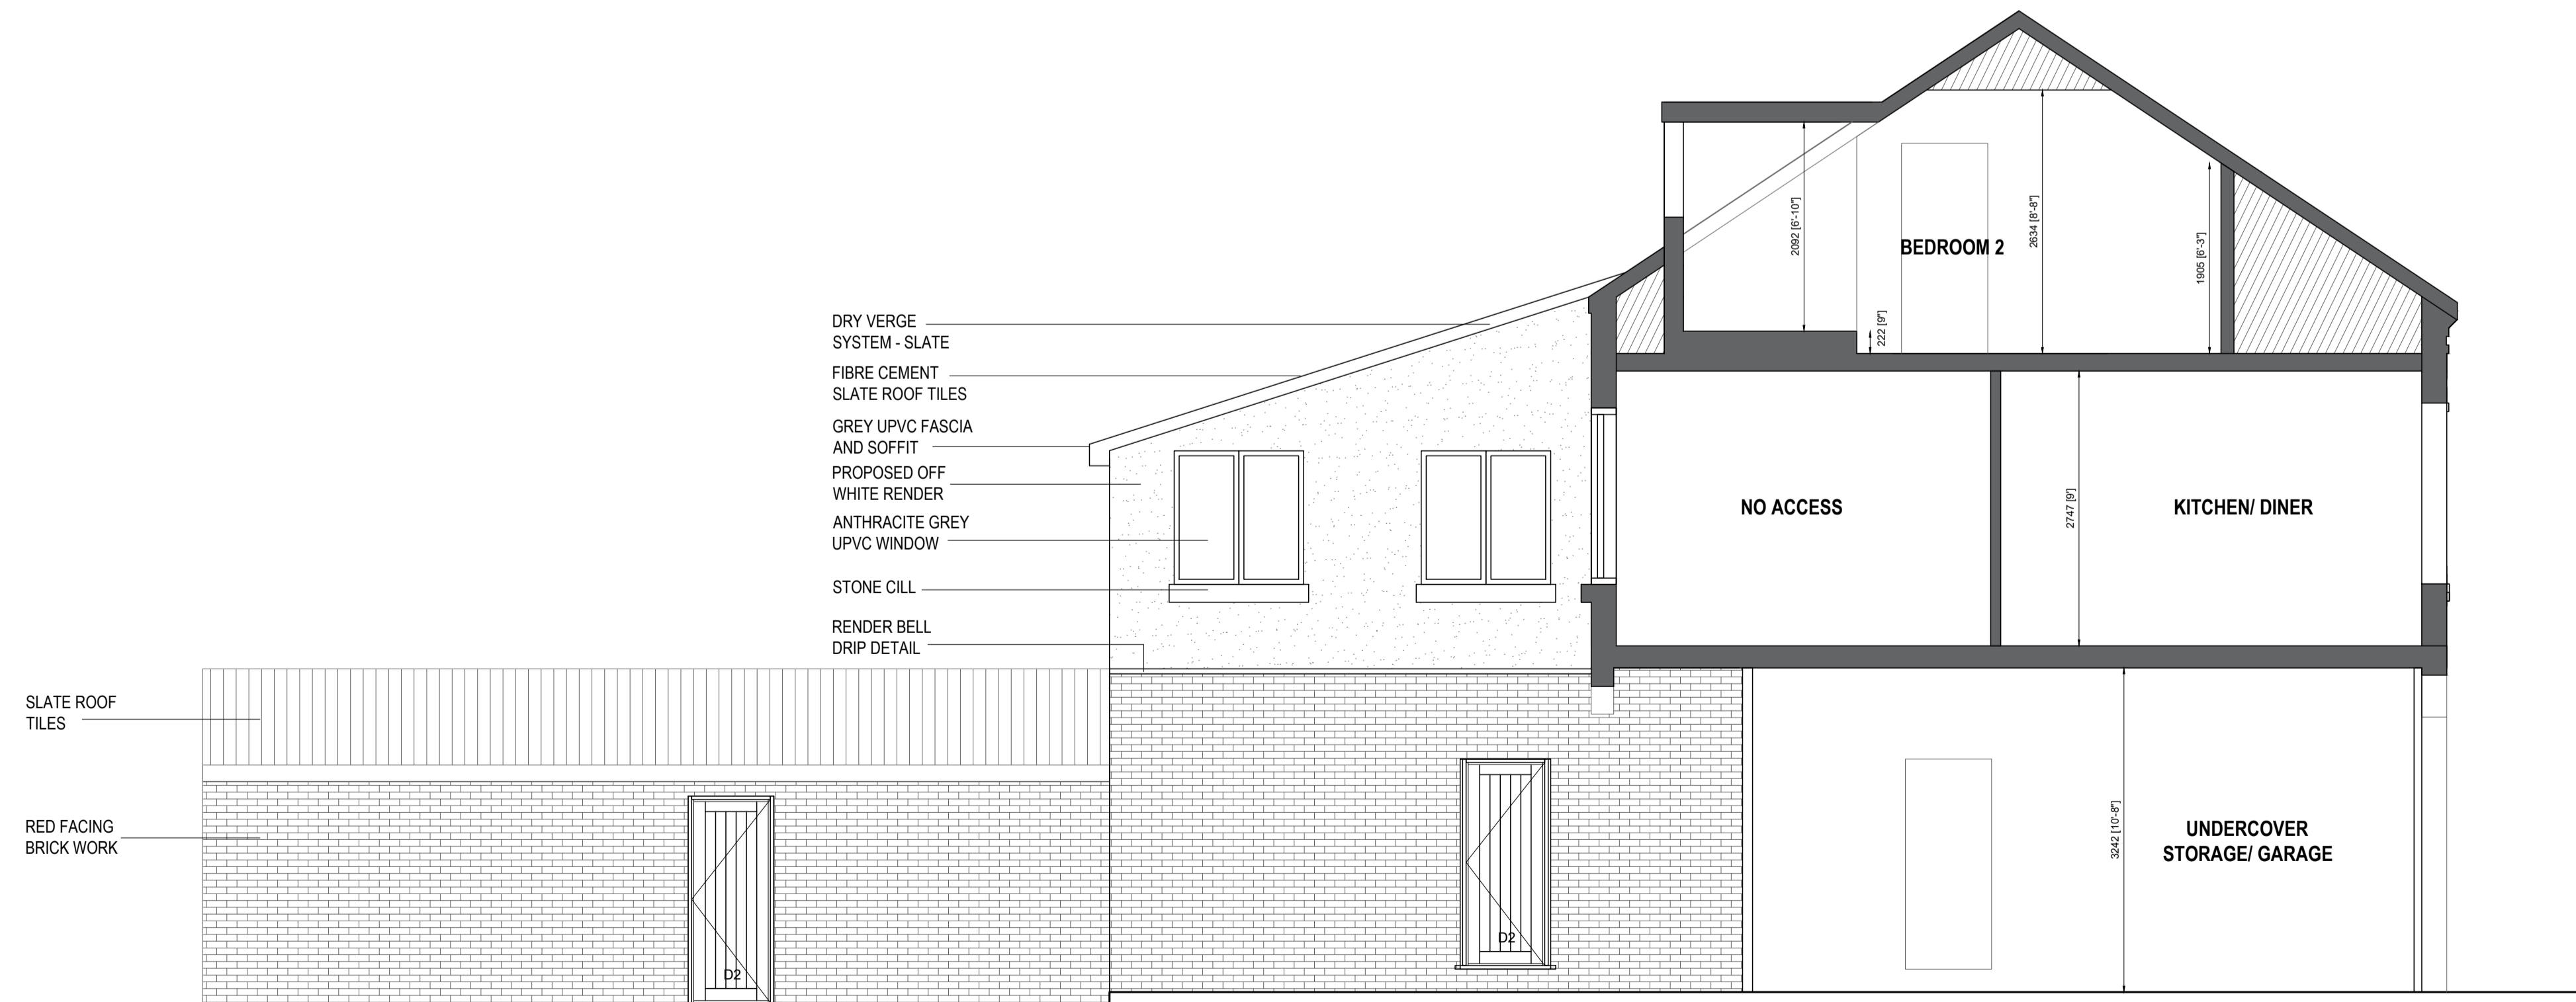

PROPOSED SIDE ELEVATION
SCALE 1/50

48 Commercial Road
Stage 3 Design drawings.
Full Planning Application

PROPOSED ELEVATIONS
Scale: Various @ A1

Sheet No.	003
Paper Size	594x841
Author	EFC
Project Type	Full planning
Project URN	48CR-20...
File name	48CR-20-003-PL-P00
Contractors	-----TBC-----
Client:	Narinder
Site Address	48 Commercial Road, Bulwell

REVISION 00