






PROPOSED SECOND FLOOR PLAN  
SCALE 1/50

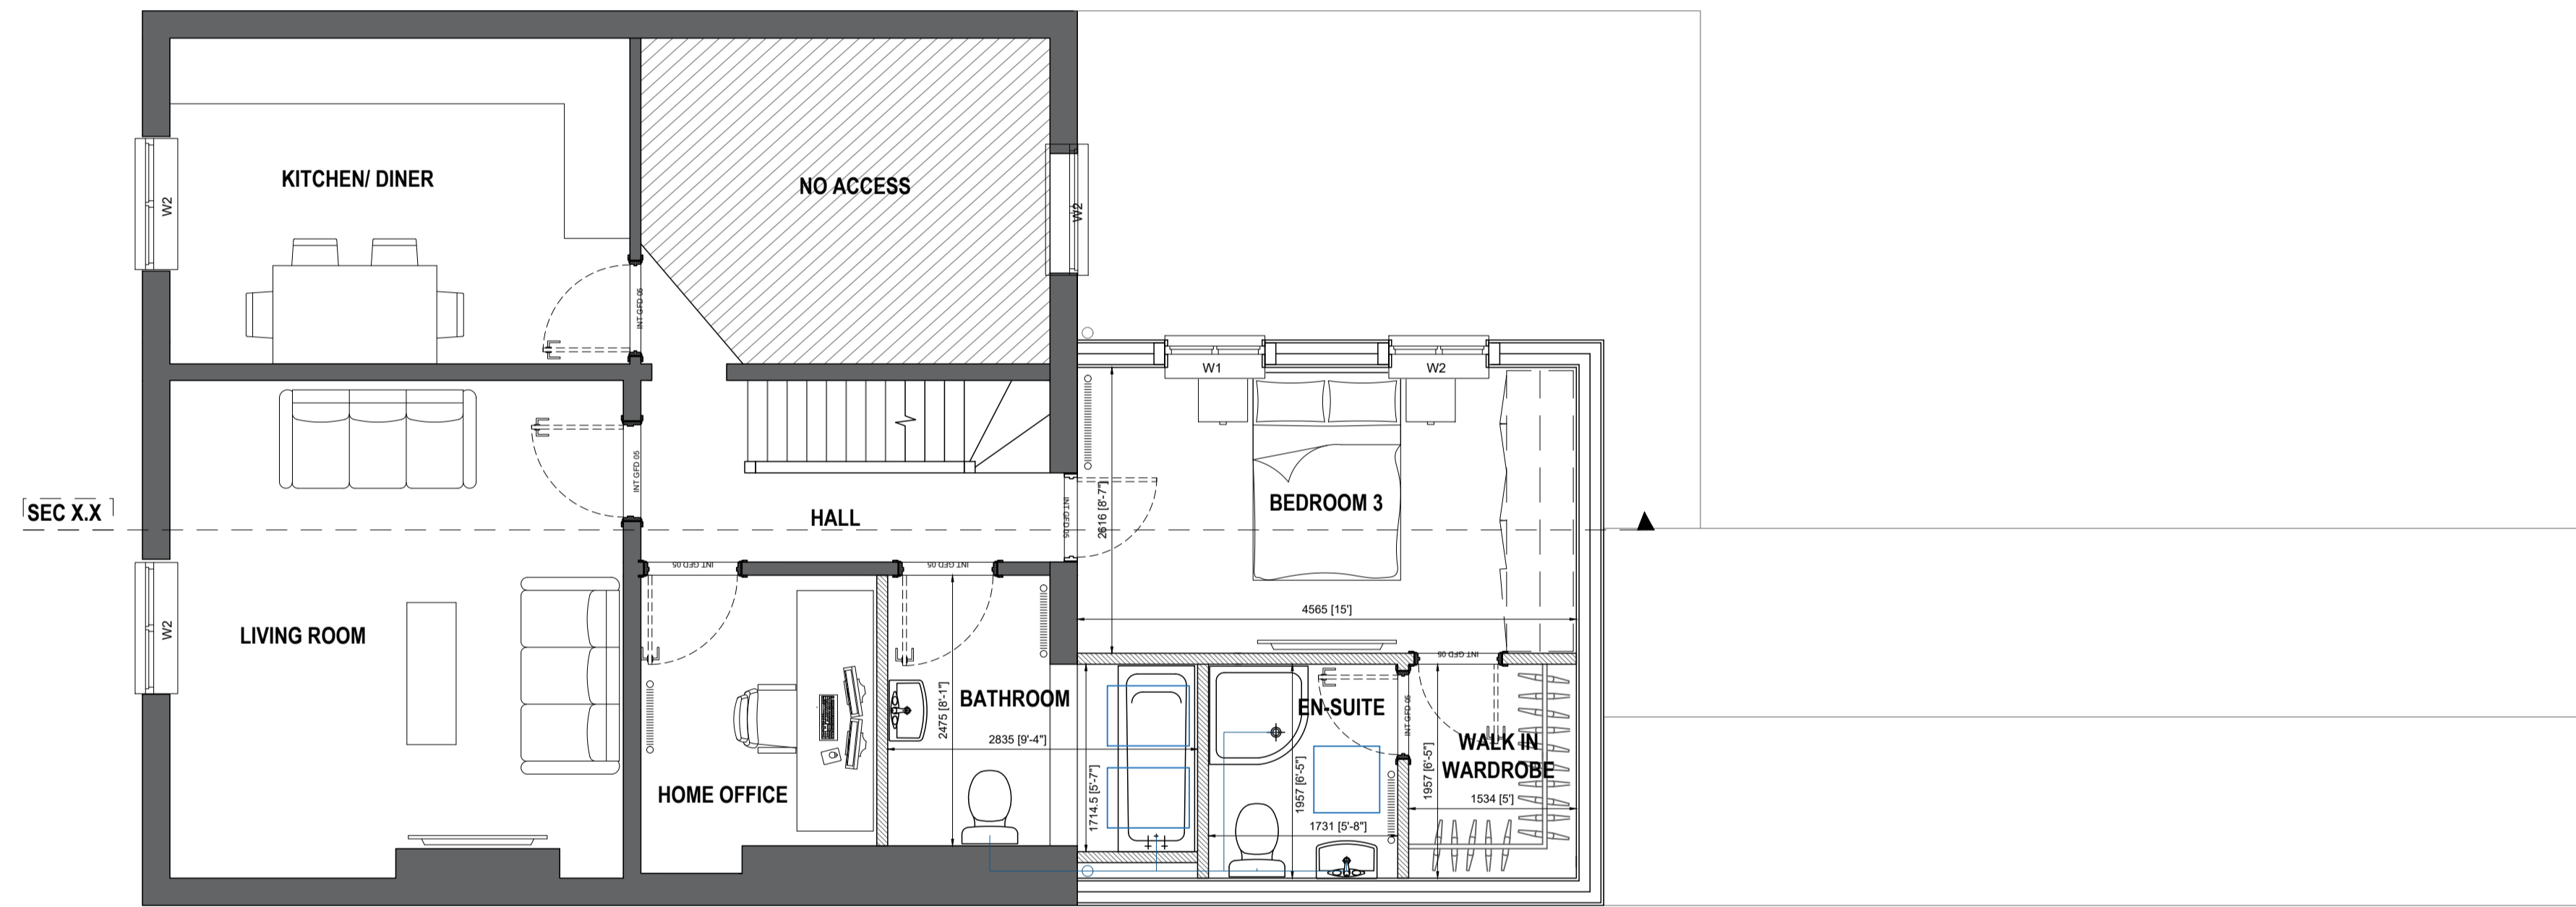


PROPOSED FIRST FLOOR LAYOUT  
SCALE 1/50

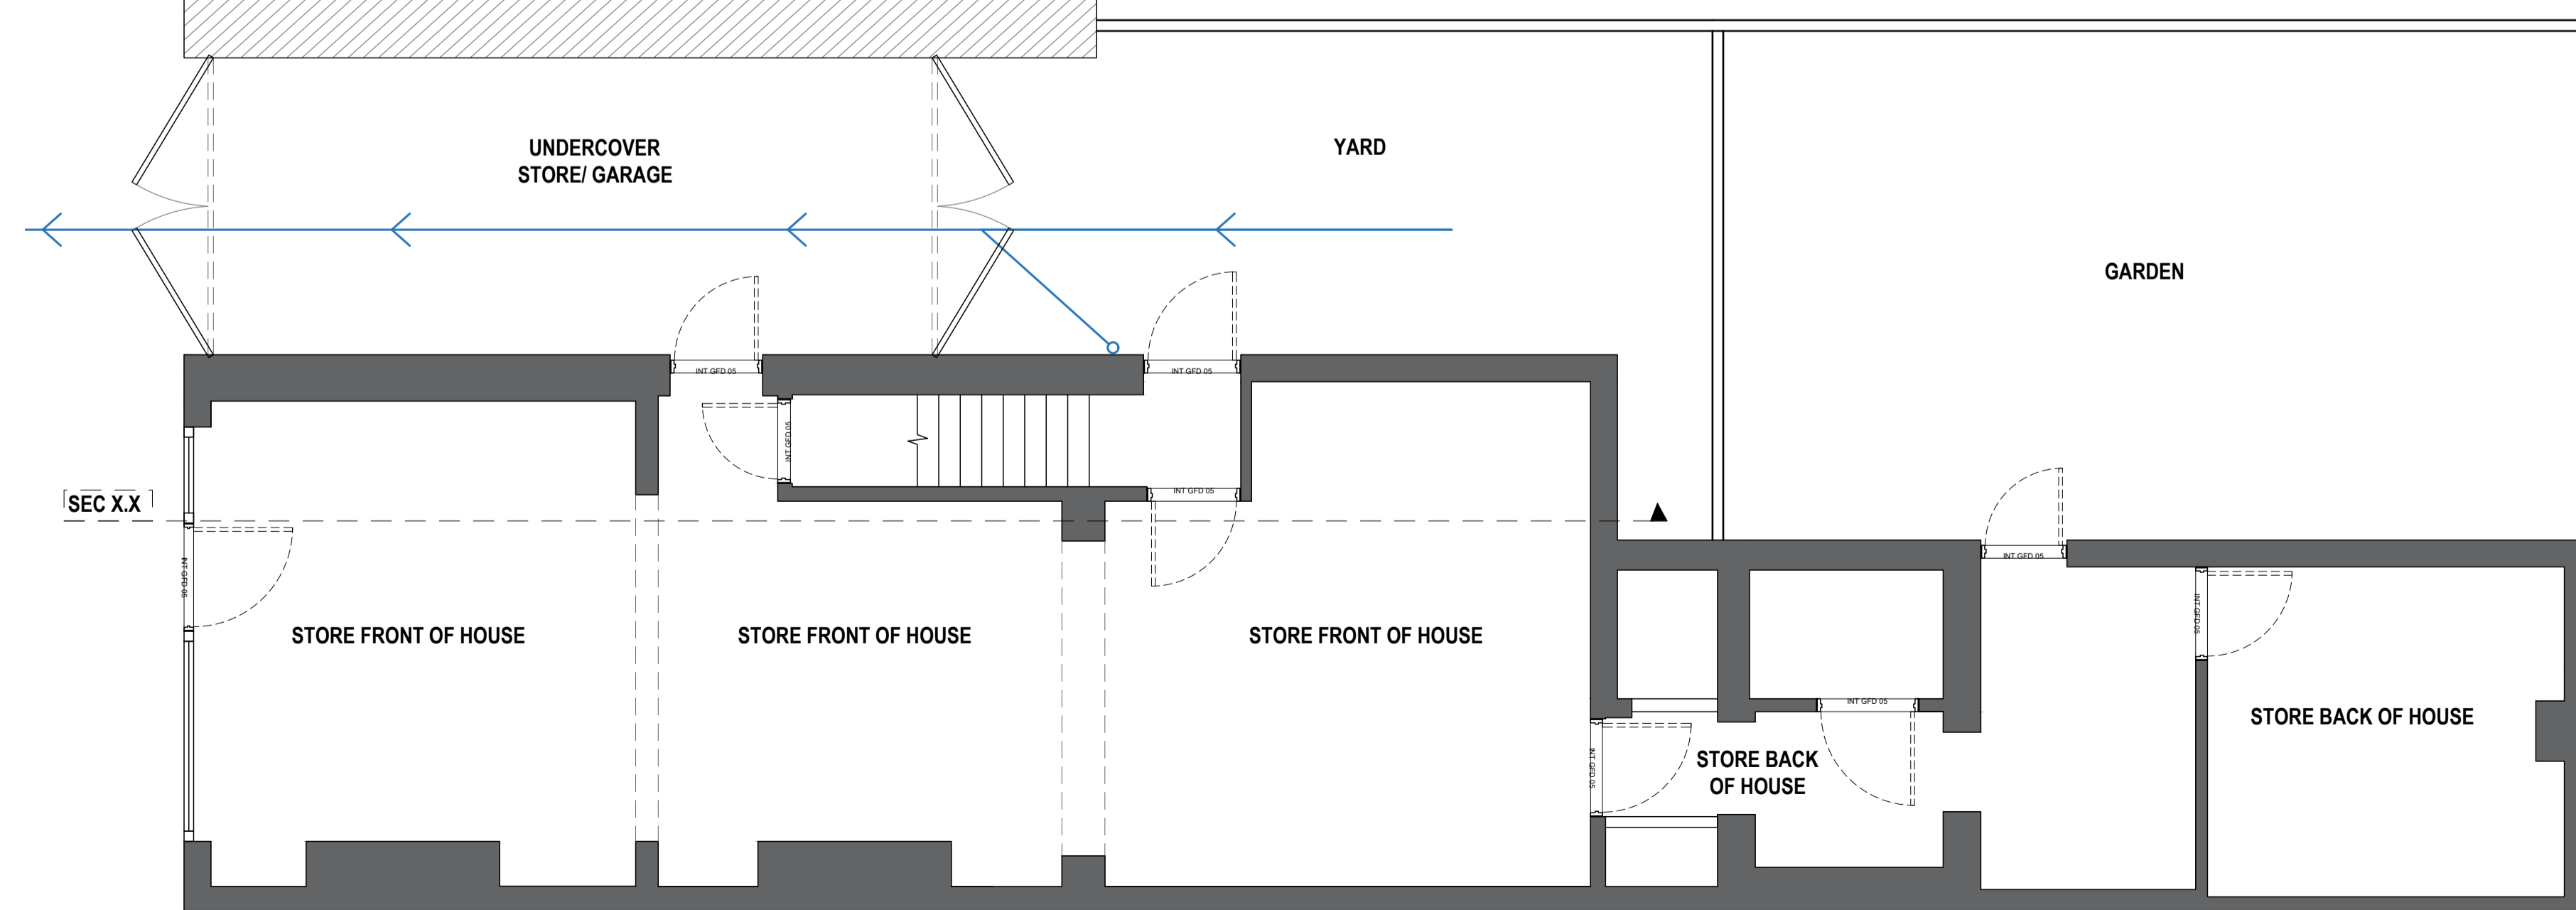


PROPOSED FIRST GROUND FLOOR LAYOUT  
SCALE 1/50

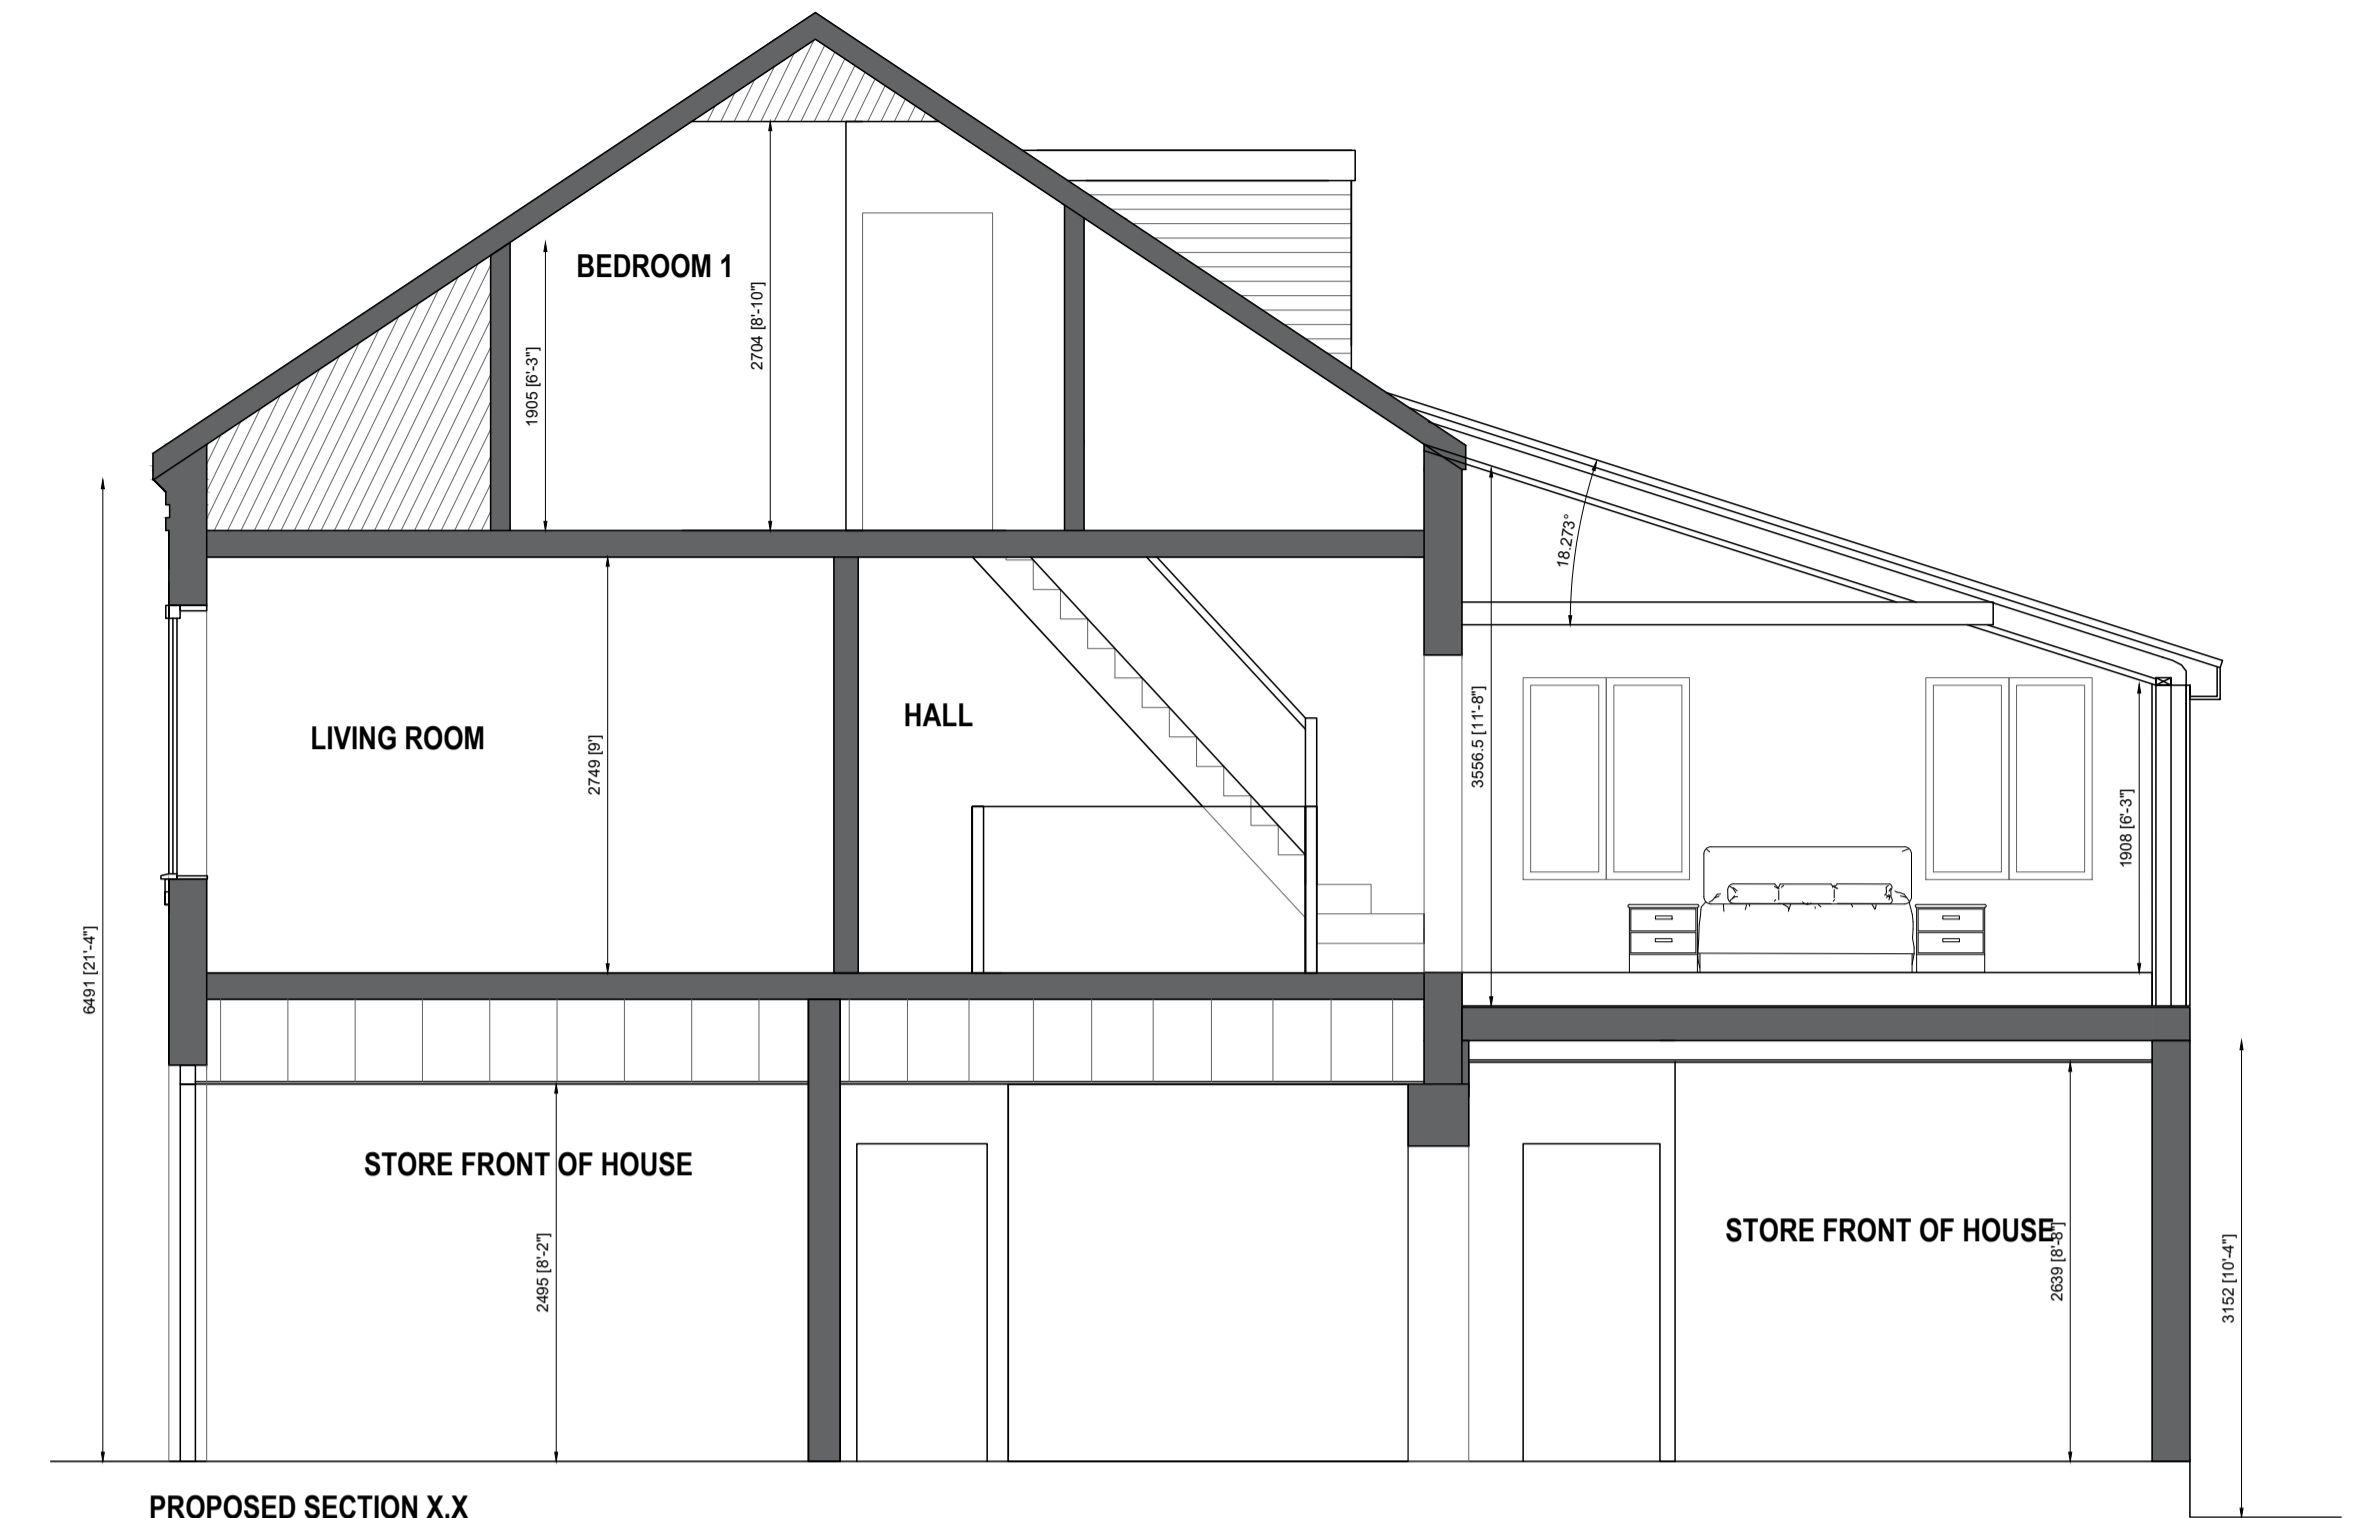

PROPOSED SECTION X.X  
SCALE 1/50

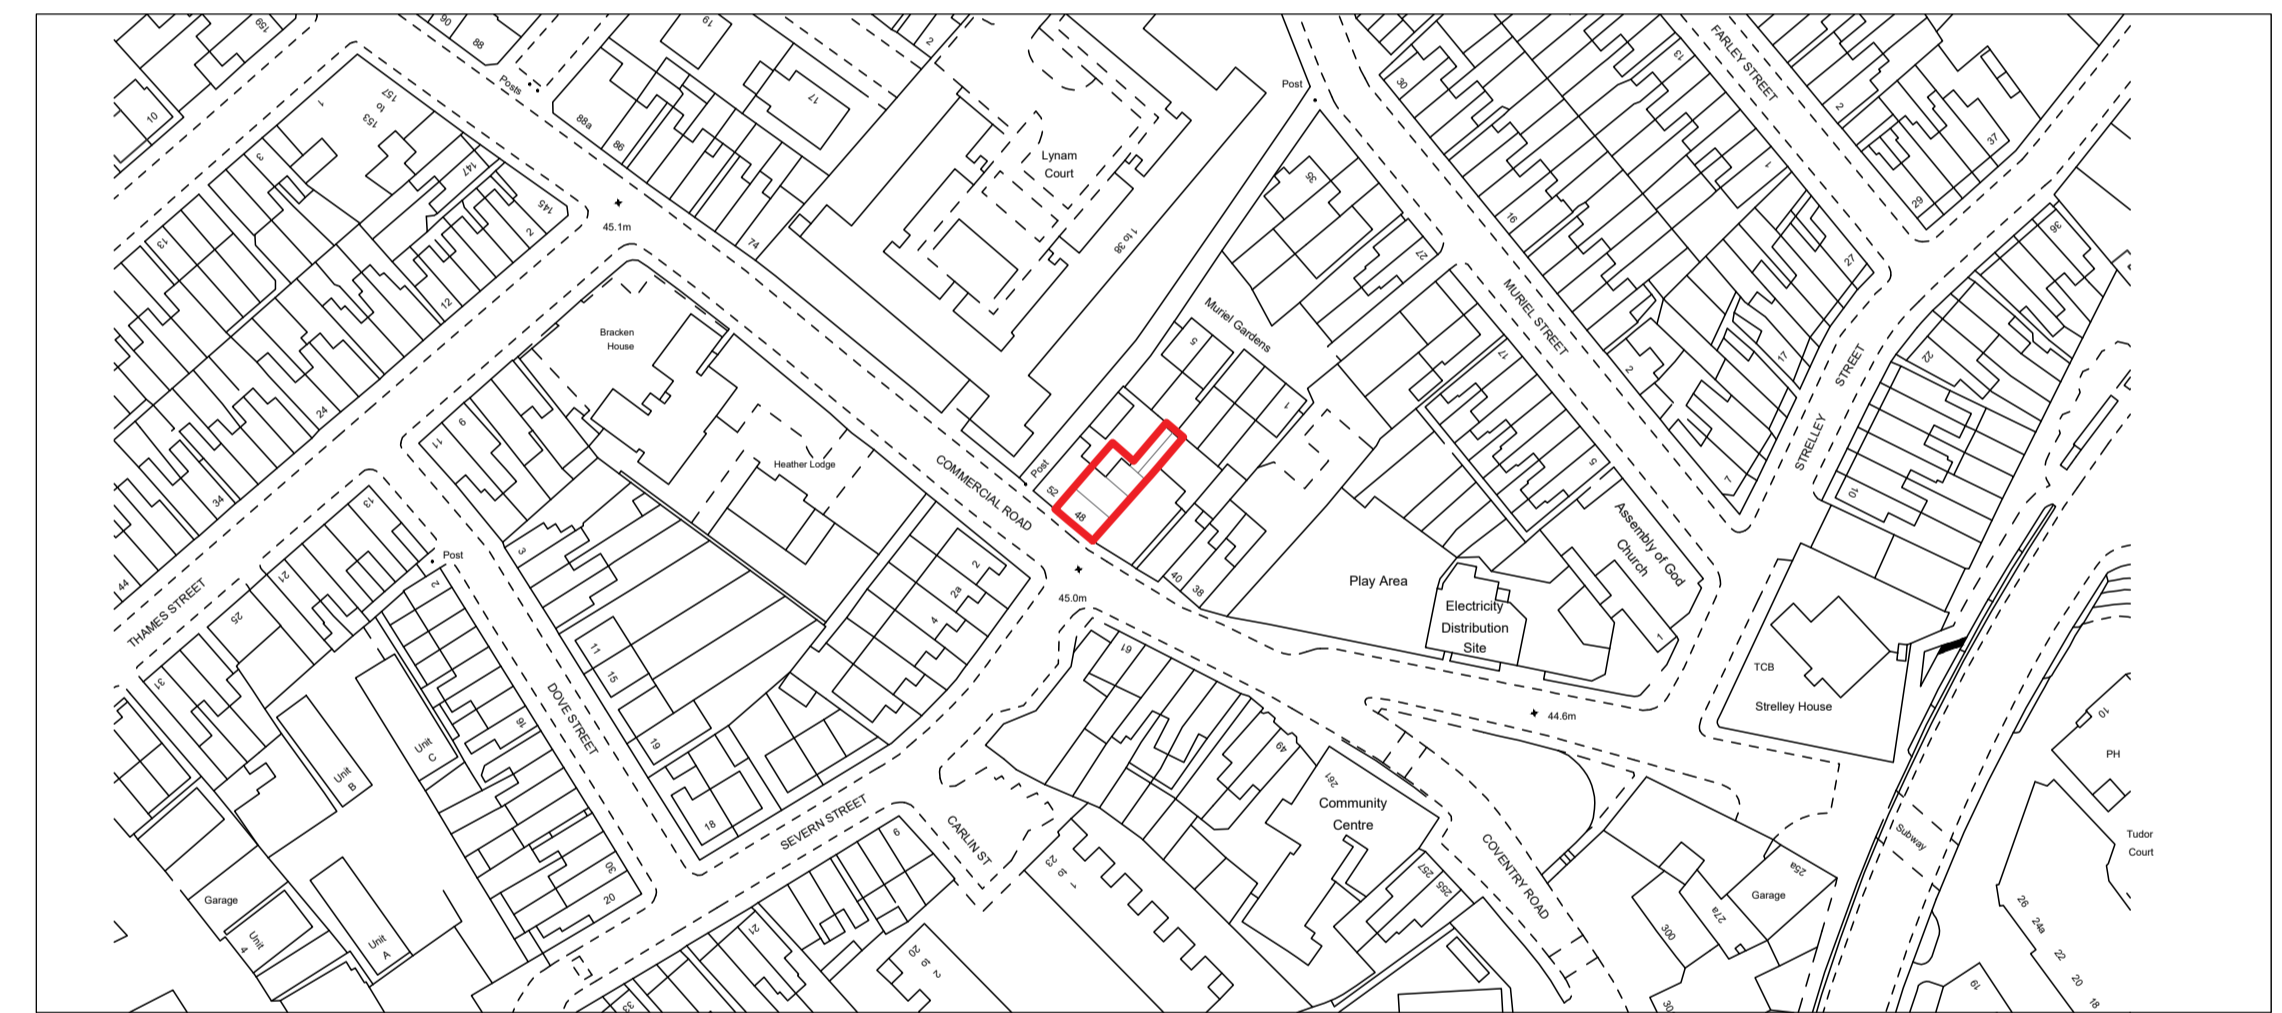

SITE LOCATION PLAN  
SCALE 1/1250

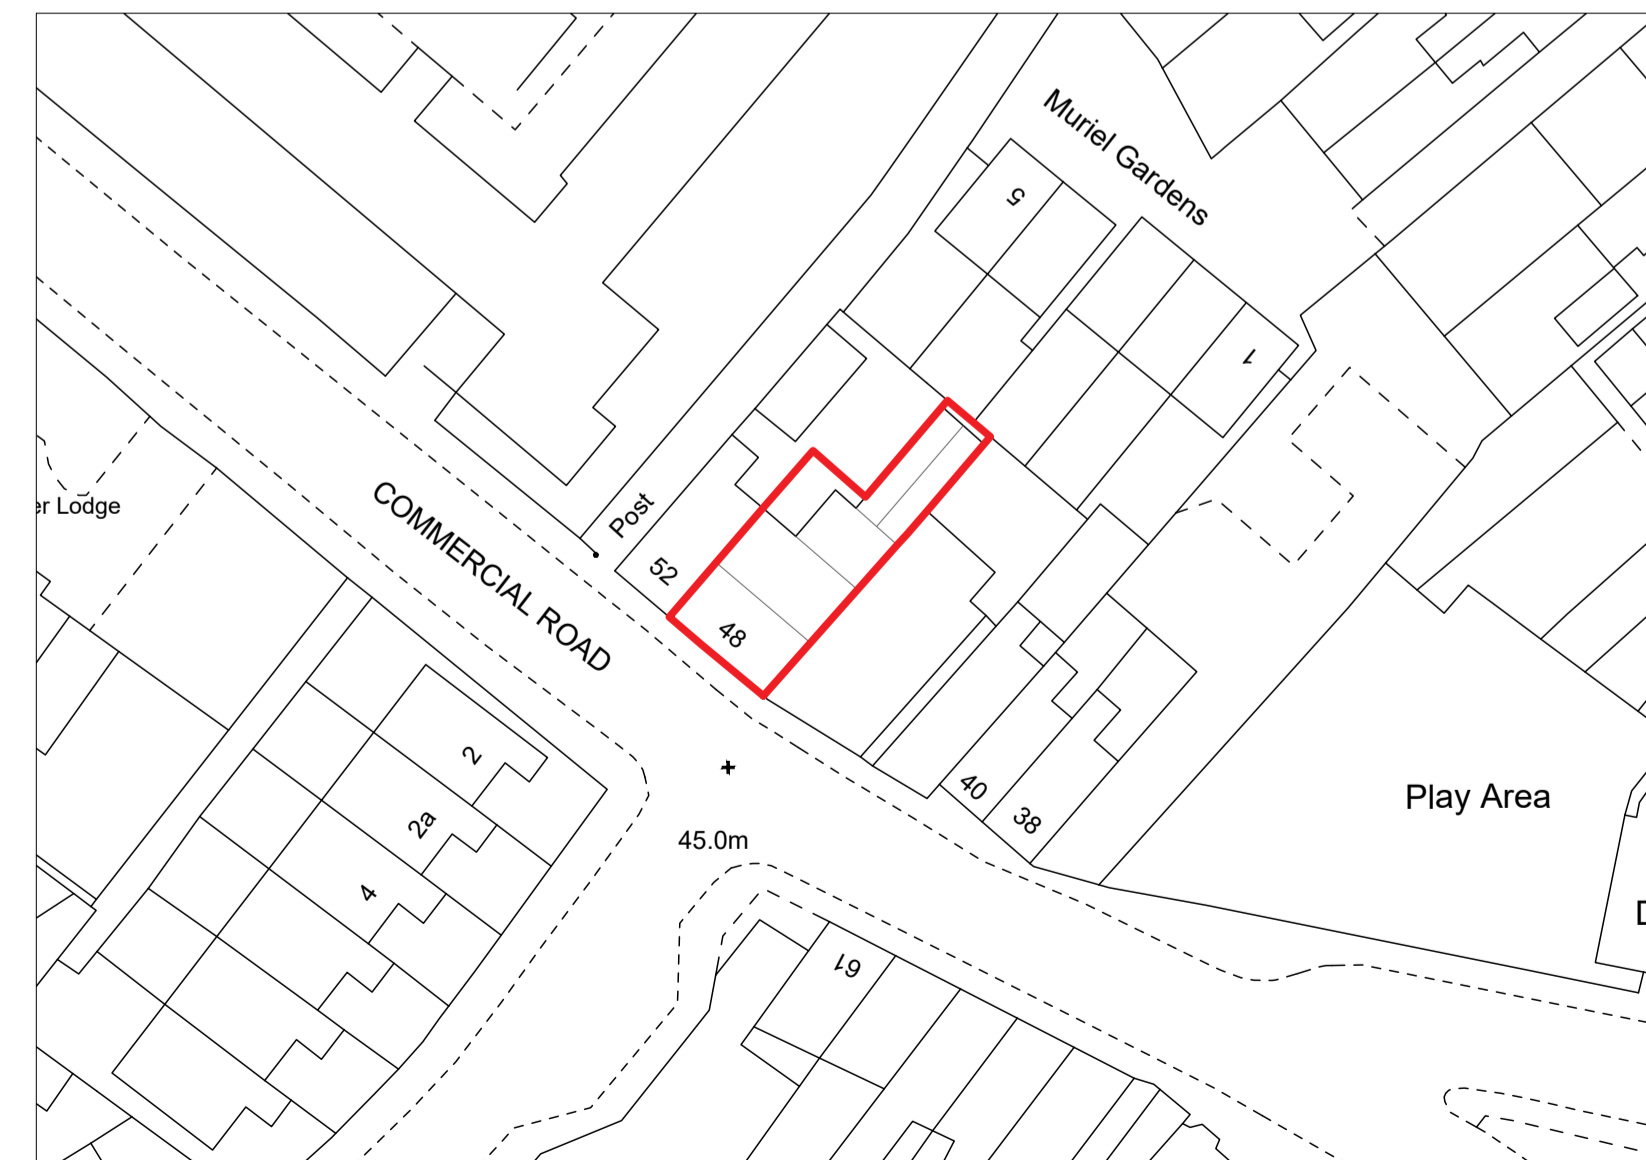

BLOCK PLAN  
NOT TO SCALE

**48 Commercial Road**  
Stage 3 Design drawings.  
Full Planning Application

PROPOSED LAYOUTS  
Scale: Various @ A1

Sheet No.	002
Paper Size	594x841
Author	EFC
Project Type	Full planning
Project URN	48CR-20
File name	48CR-20-002-PL-P00
Contractors	TBC
Client:	Narinder
Site Address	48 Commercial Road, Bulwell

**REVISION 00**