




EXISTING SECOND FLOOR LAYOUT
SCALE 1/50

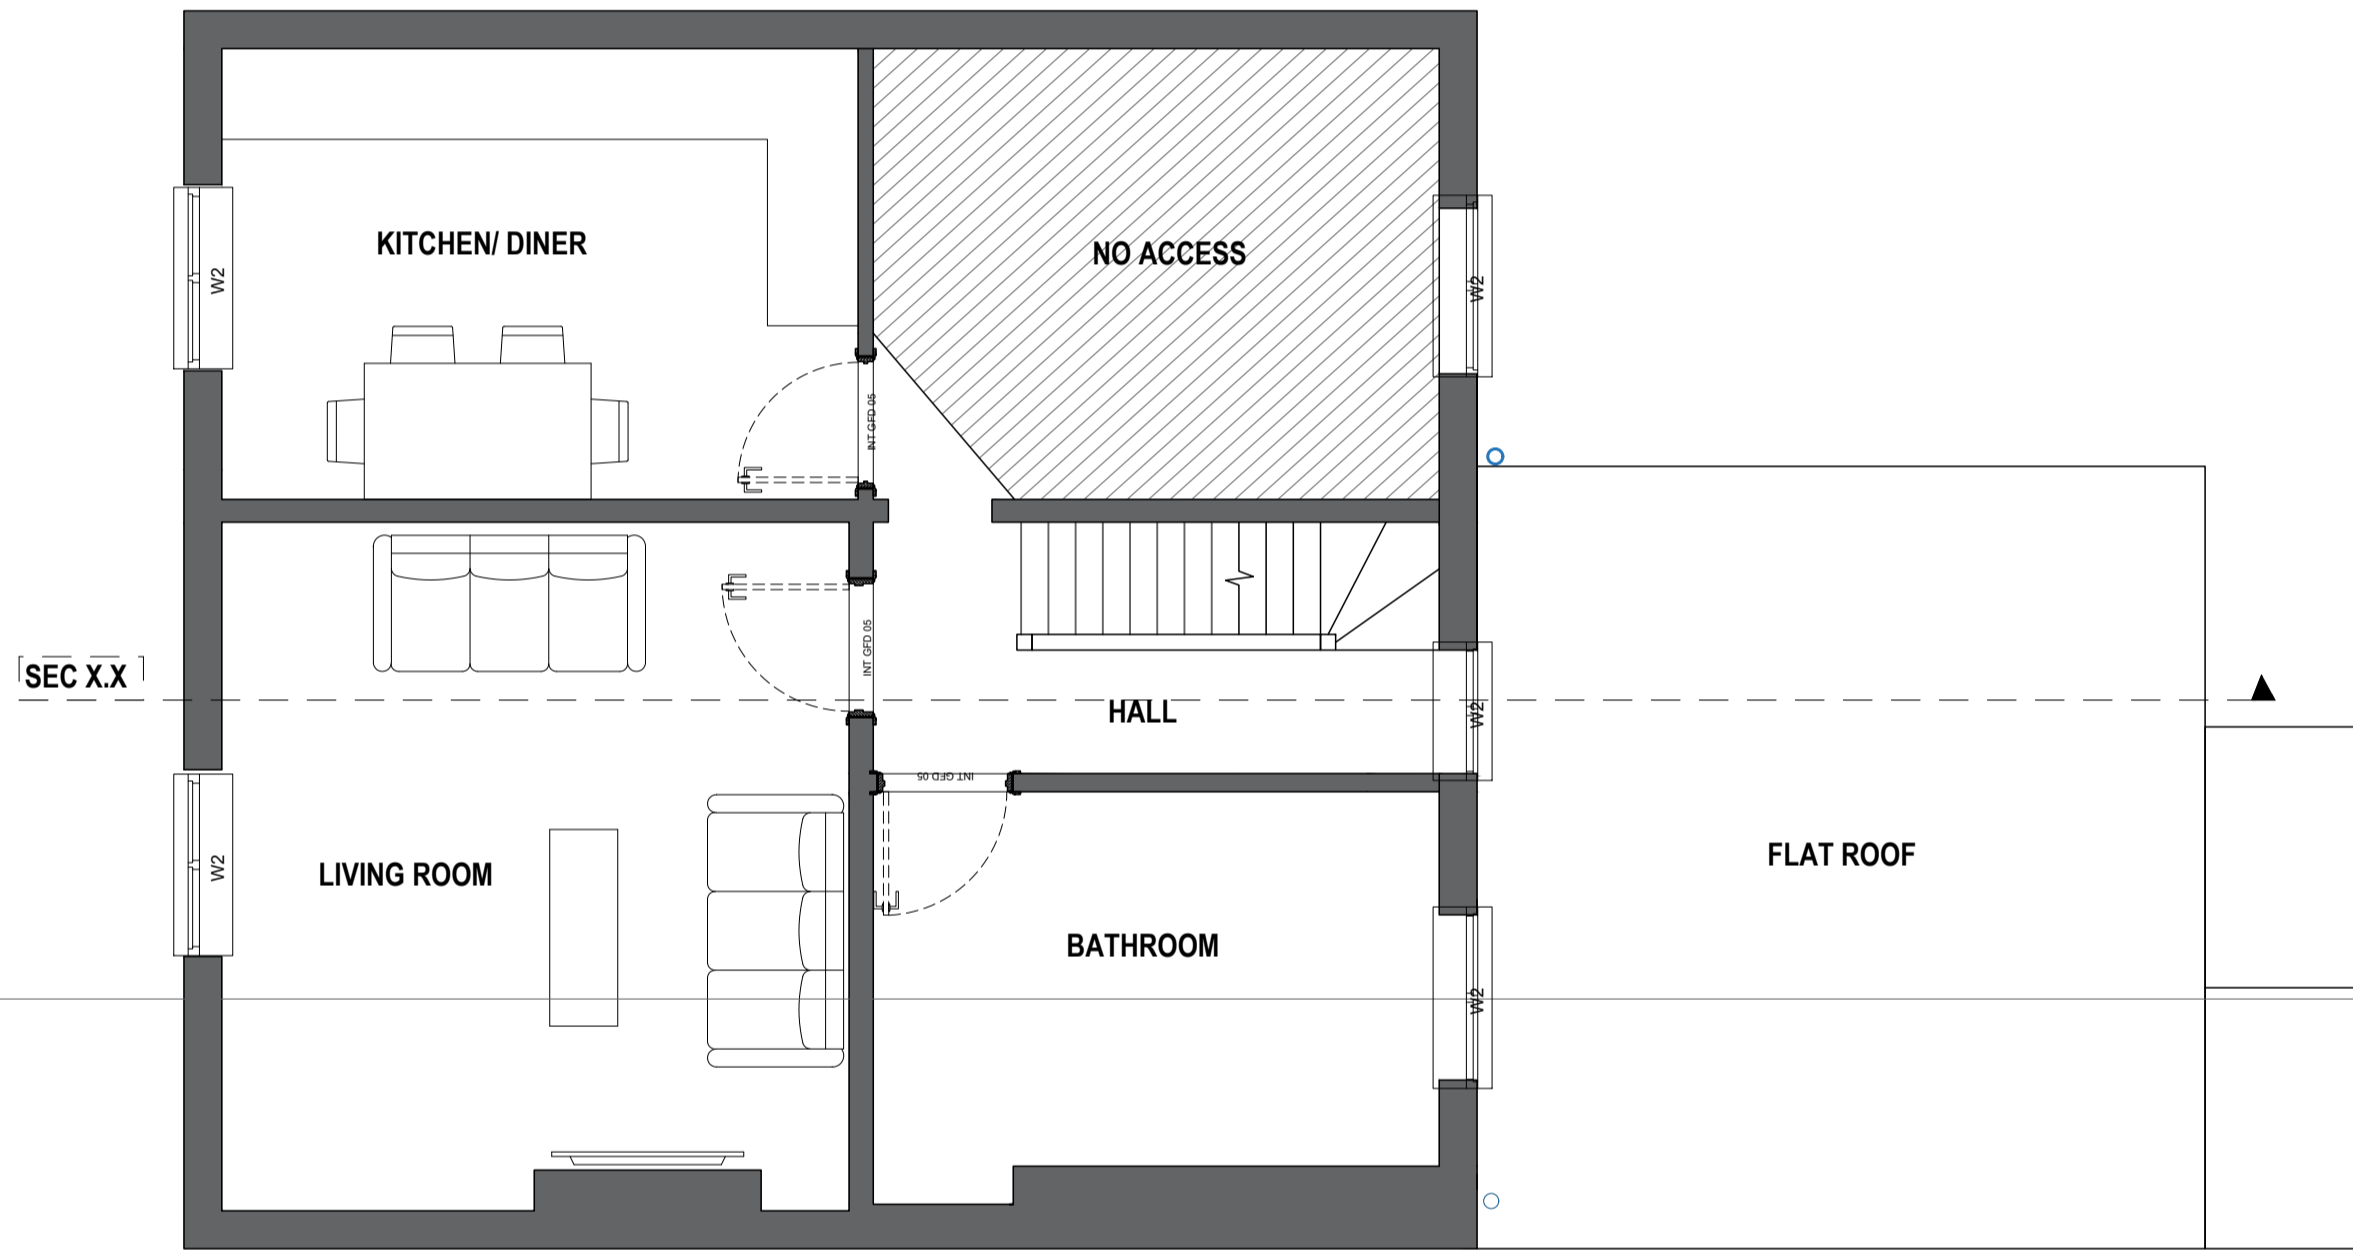

EXISTING FIRST FLOOR LAYOUT
SCALE 1/50

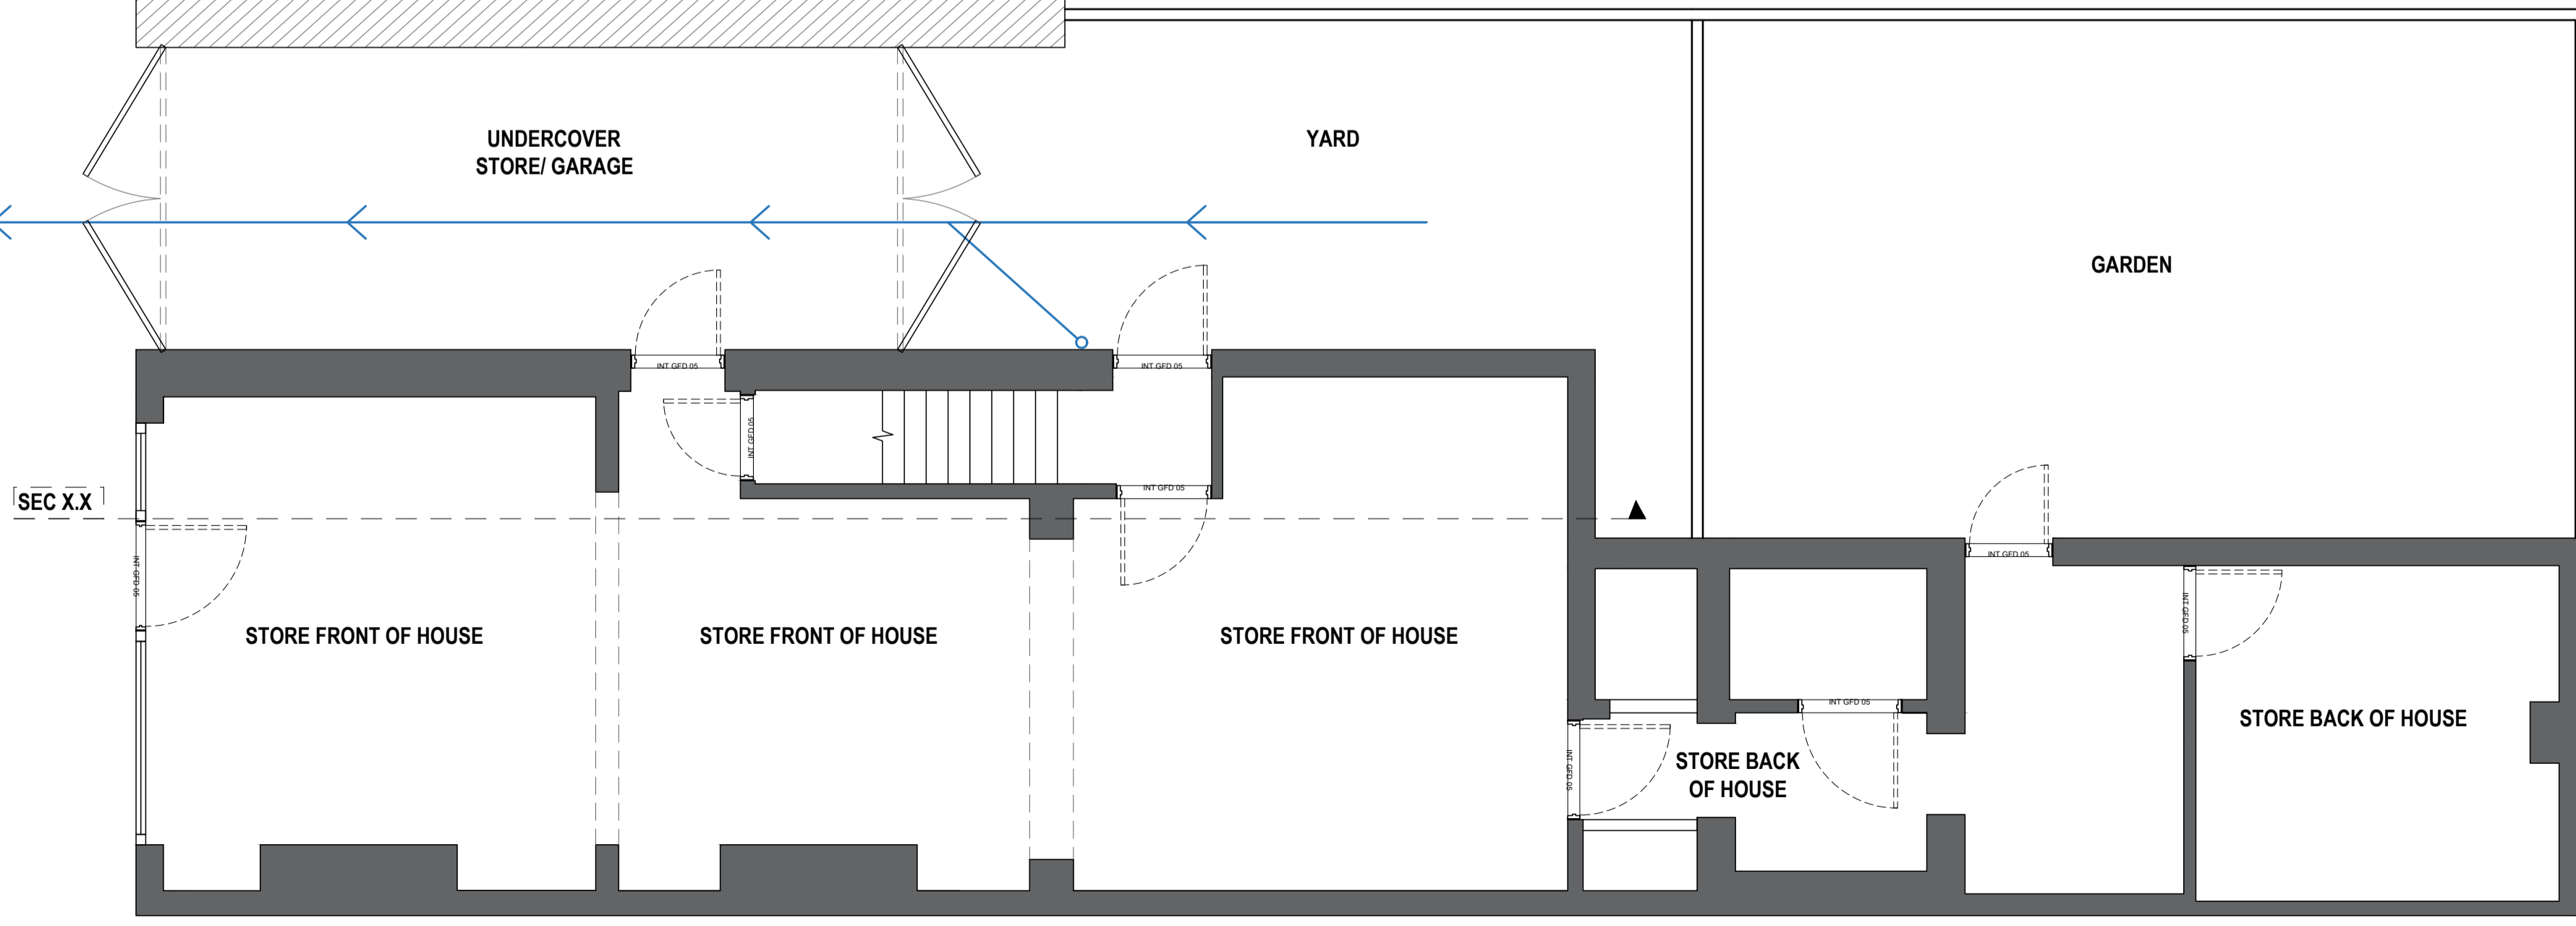

EXISTING GROUND FLOOR LAYOUT
SCALE 1/50

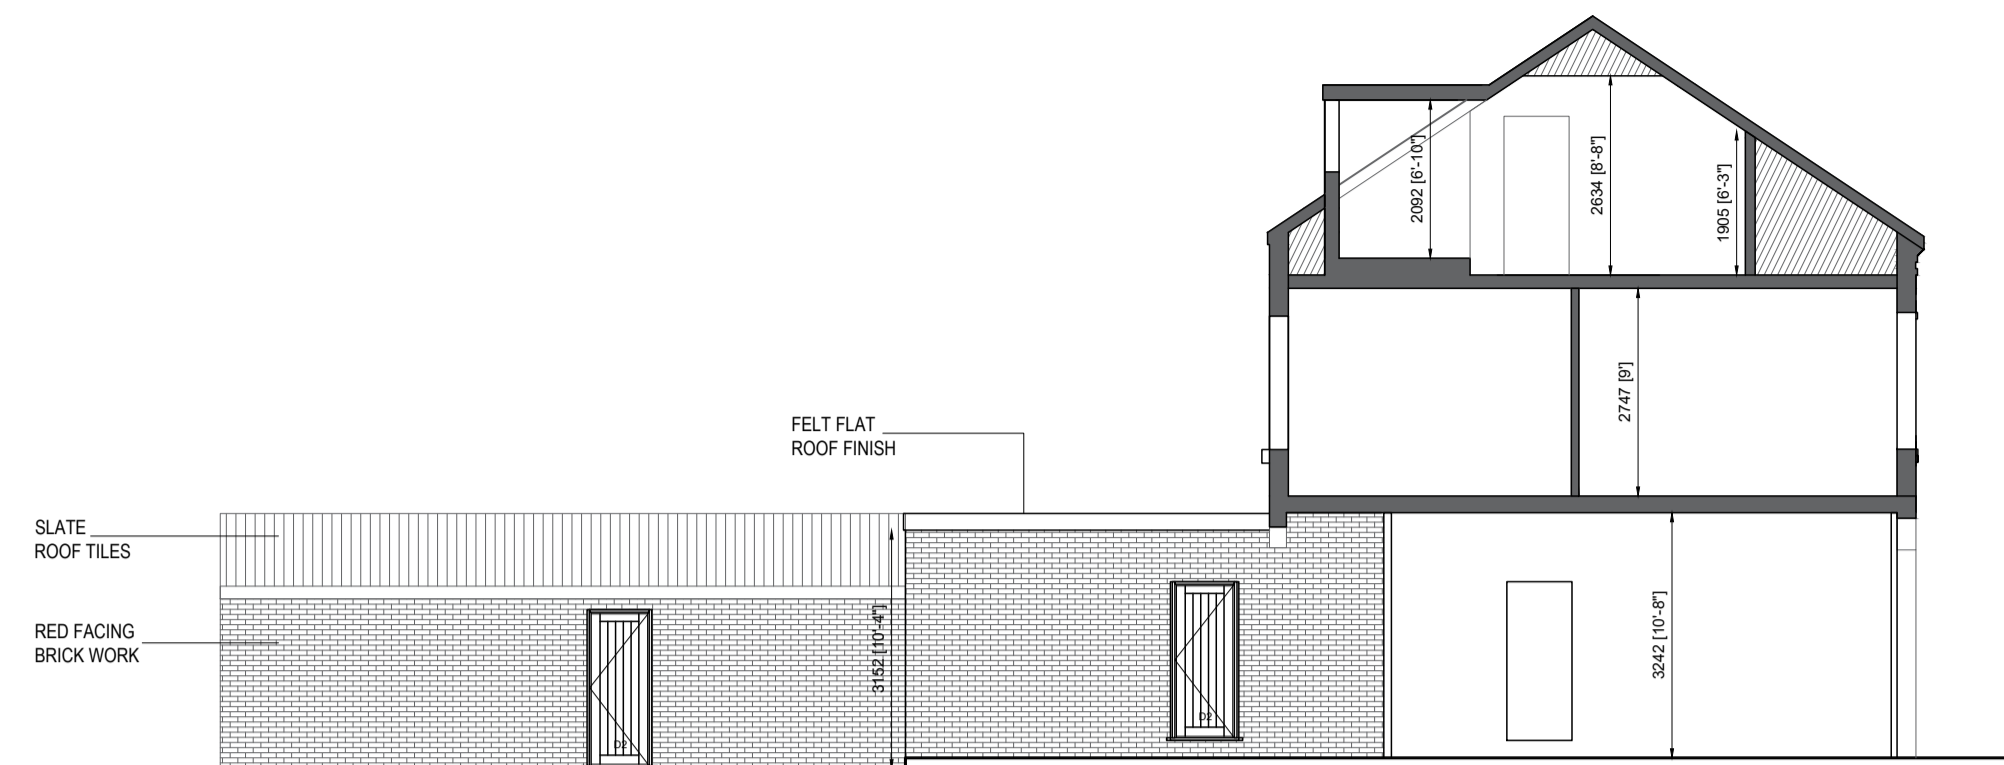


EXISTING SIDE ELEVATION
SCALE 1/100



EXISTING FRONT ELEVATION
SCALE 1/100



EXISTING REAR ELEVATION
SCALE 1/100

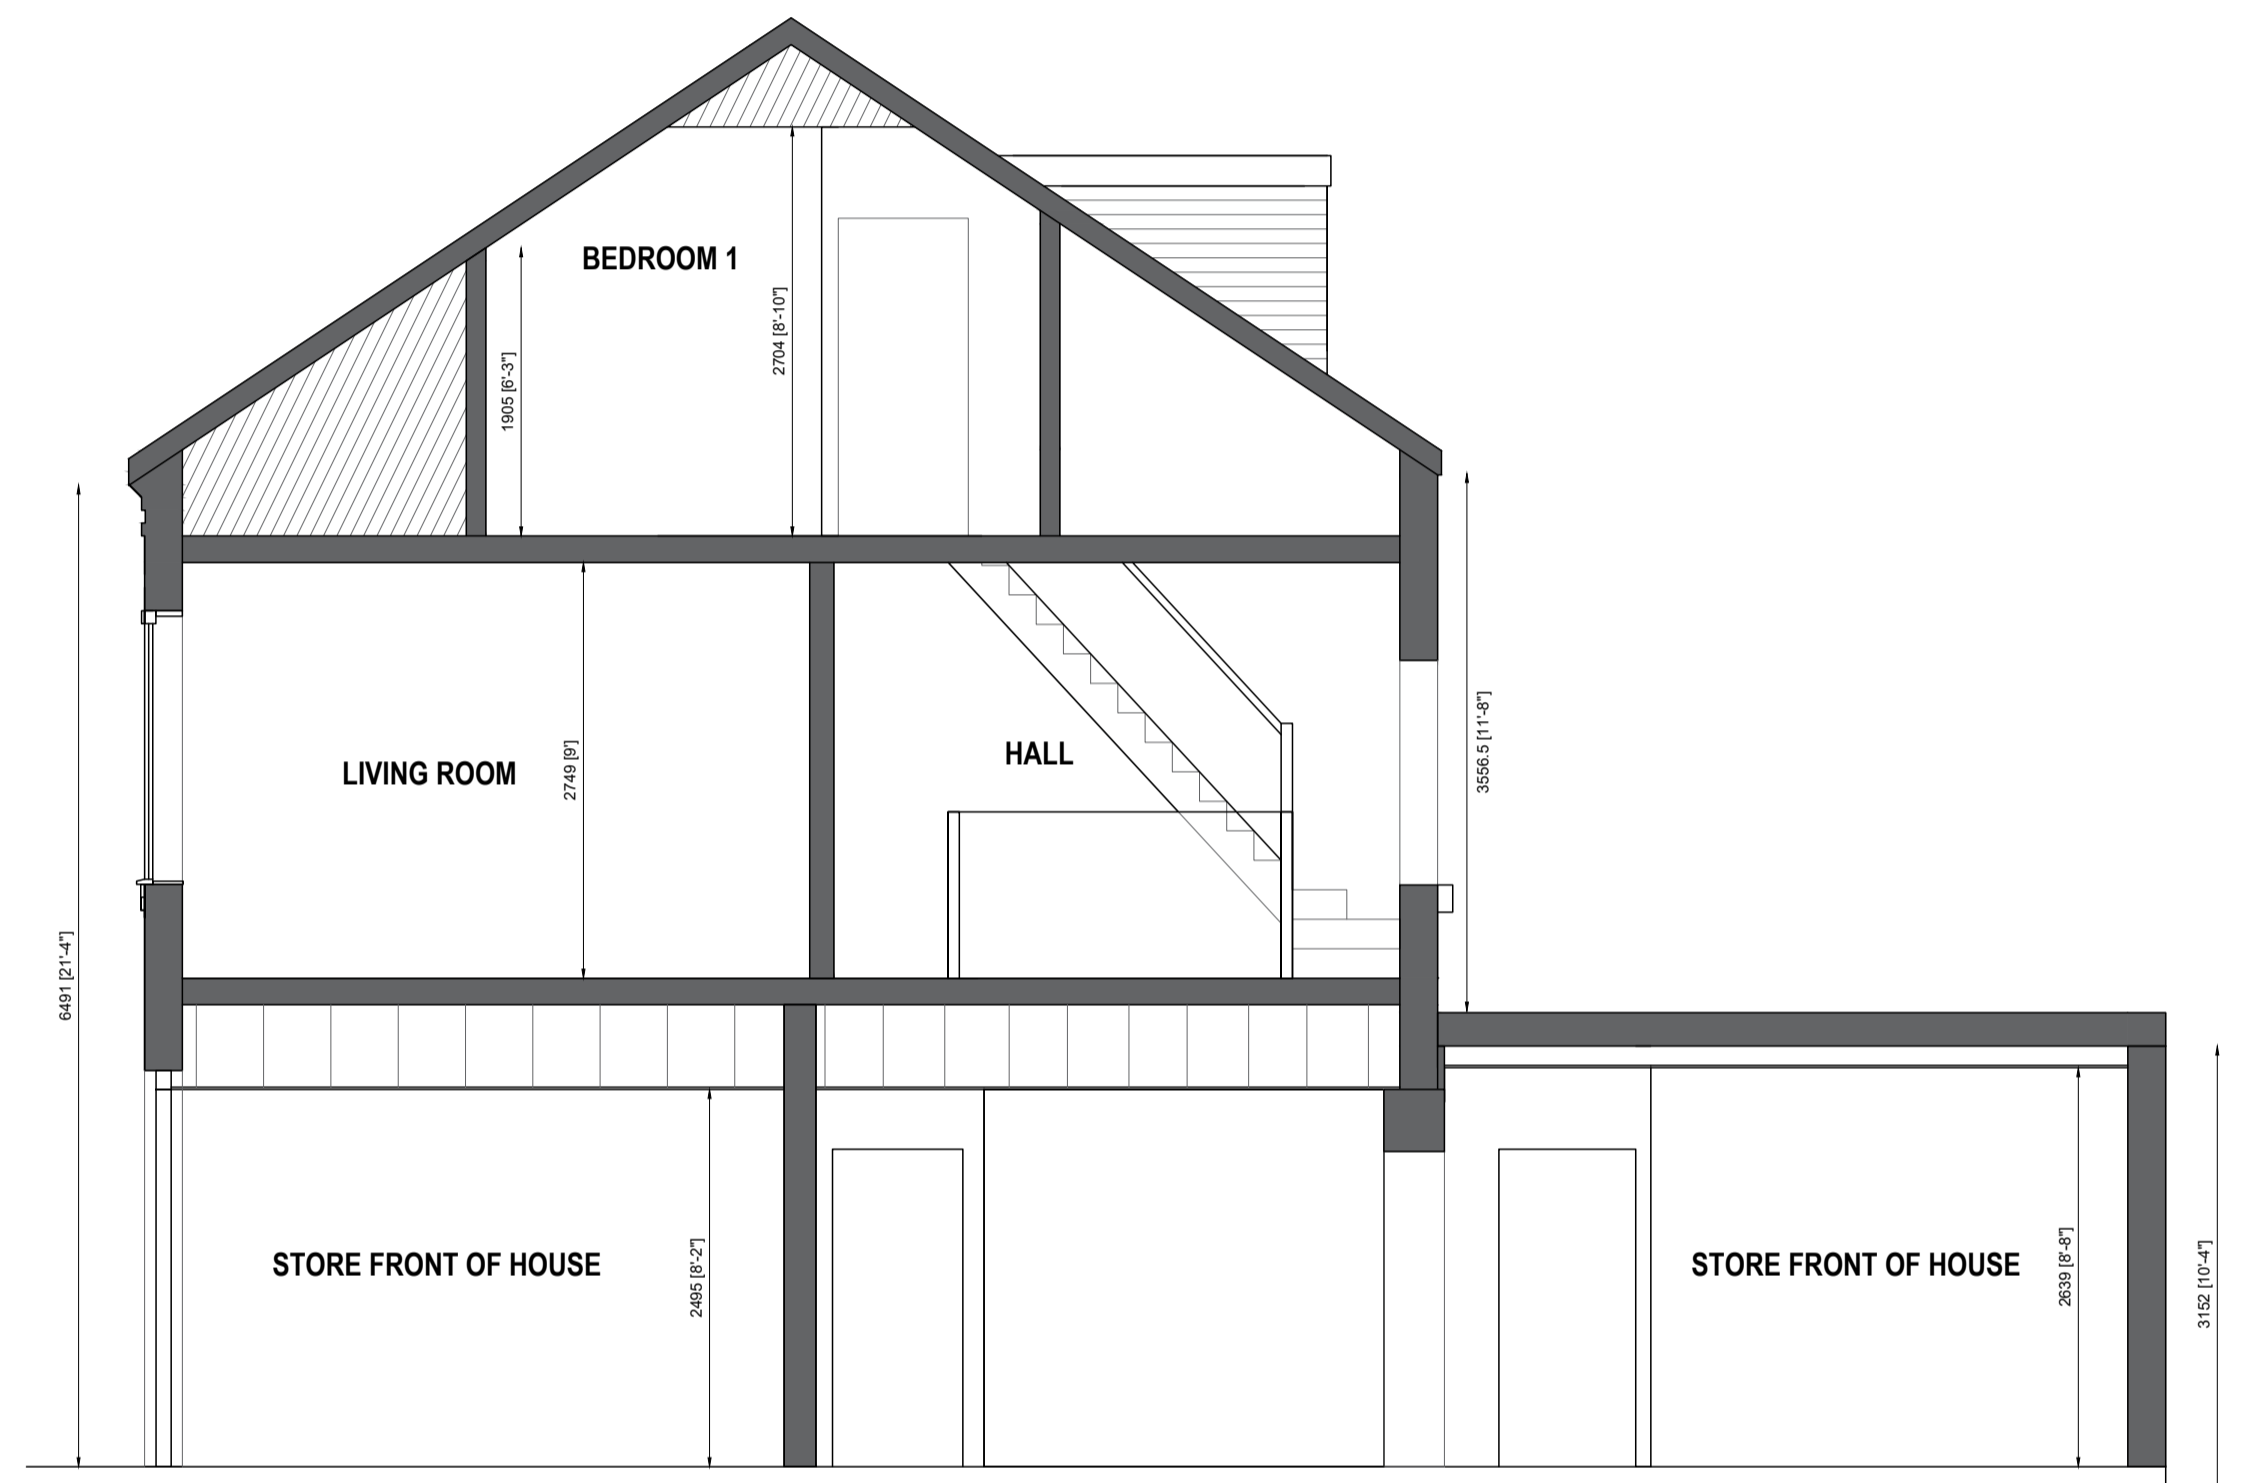

EXISTING SECTION X-X
SCALE 1/50



SITE LOCATION PLAN
SCALE 1/1250

48 Commercial Road
Stage 3 Design Drawings.
Full Planning Application

EXISTING INFORMATION
Scale: Various @ A1

Sheet No.	001
Paper Size	594x841
Author	EFC
Project Type	Full planning
Project URN	48CR-20
File name	48CR-20-001-PL-P00
Contractors	TBC
Client	Narinder
Site Address	48 Commercial Road, Bulwell

REVISION 00