
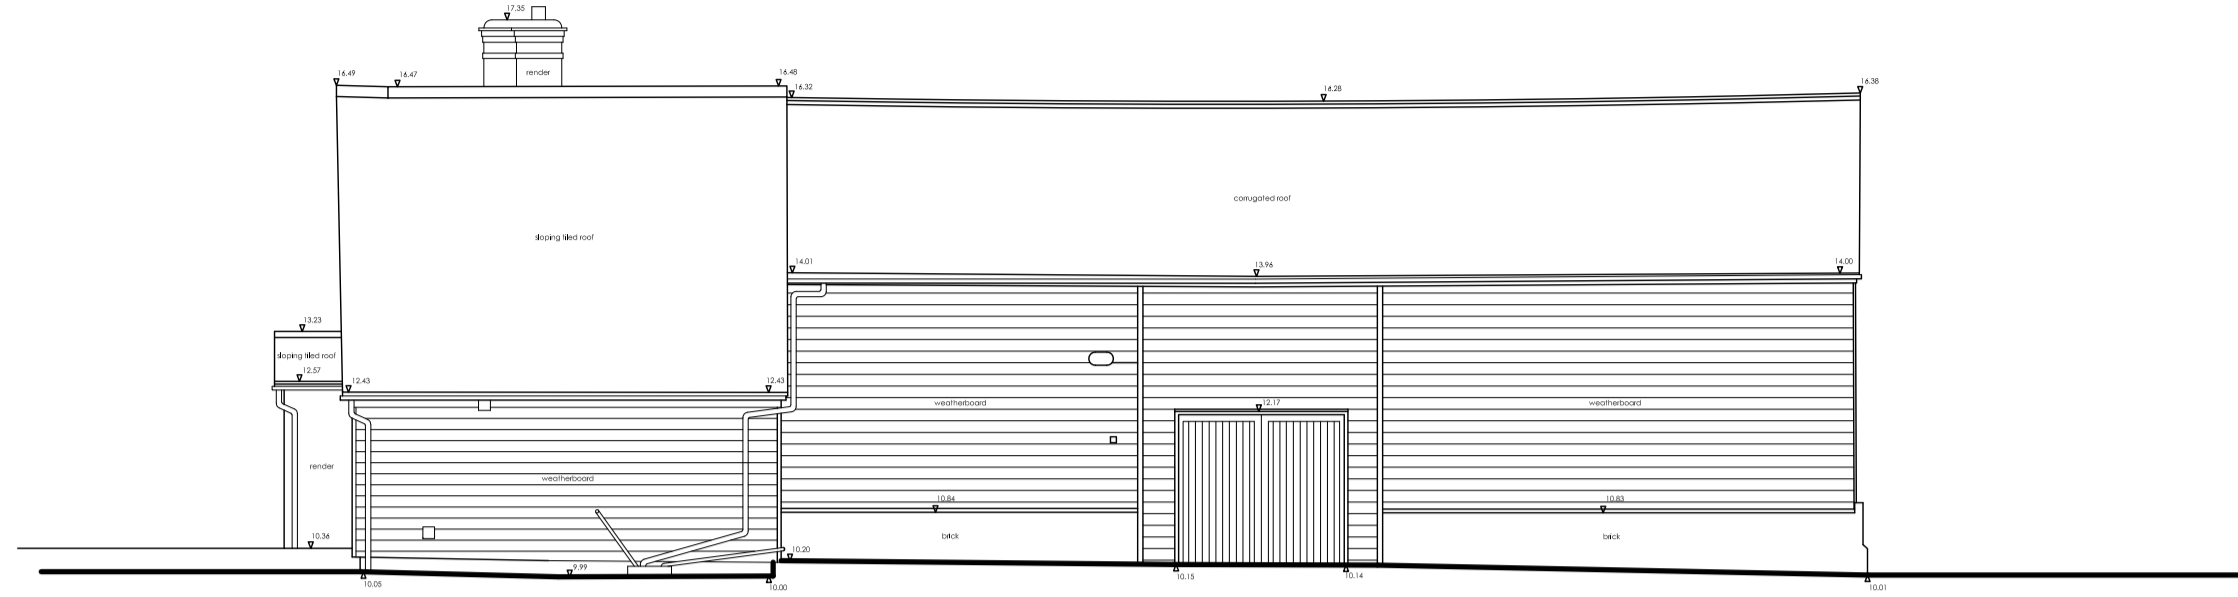


This drawing is a print and must not be scaled from. Use only noted dimensions and check all measurements on site before proceeding with the works. Any queries regarding areas, levels or dimensions must be referred back to BBR Design Services Ltd. All dimensions of existing buildings to be verified on site.


This drawing is the copyright of BBR Design Services Ltd and shall not be in any way used or reproduced without their prior written consent.

All design and construction is to be in accordance with the Construction Design and Management (CDM) Regulations 2015, and HSE guidance.

 


Existing East Elevation

Scale 1:100

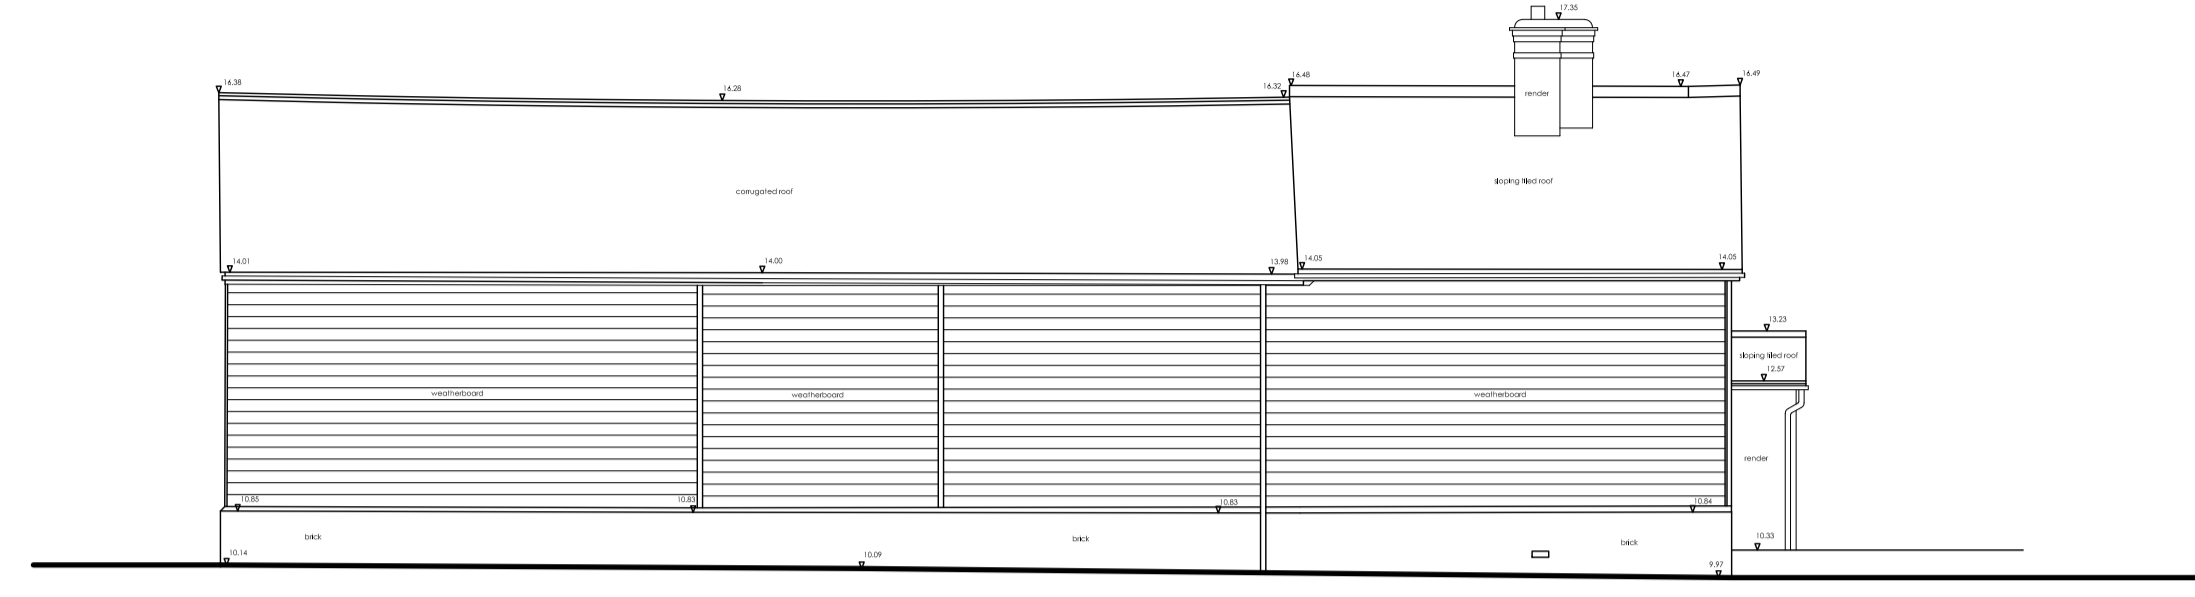

Existing West Elevation

Scale 1:100

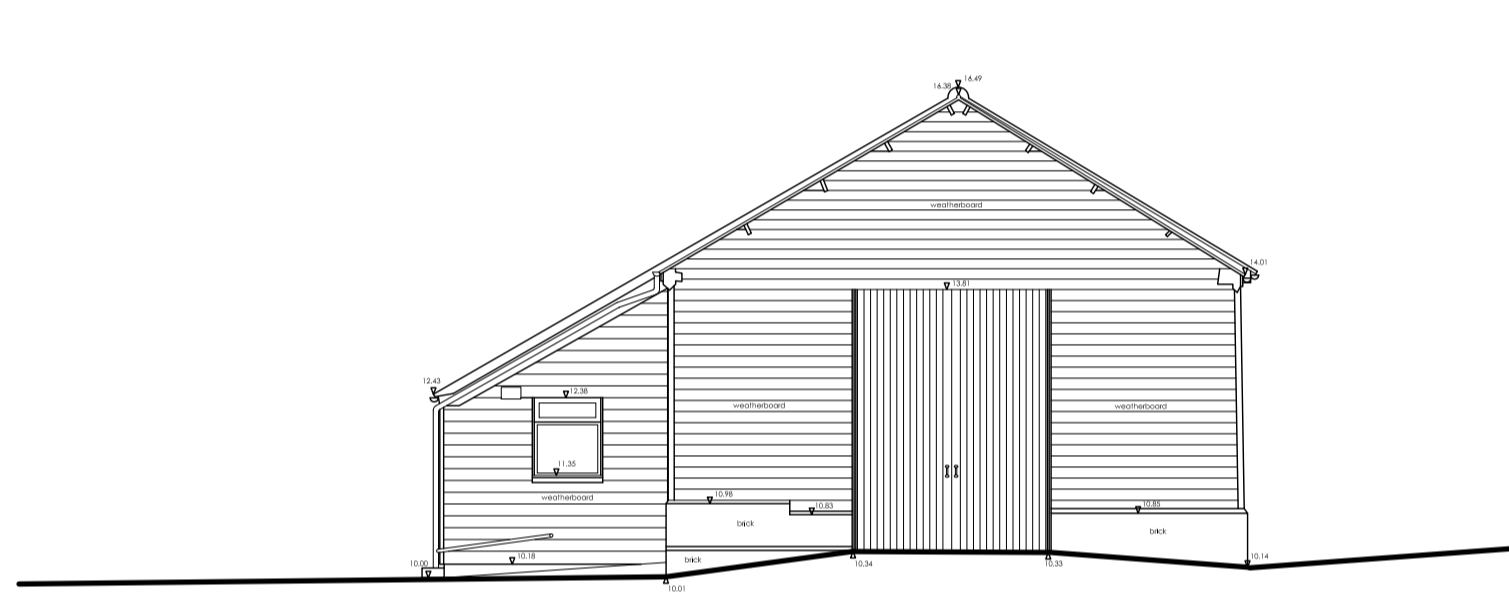


Existing North Elevation

Scale 1:100




Existing South Elevation

Scale 1:100

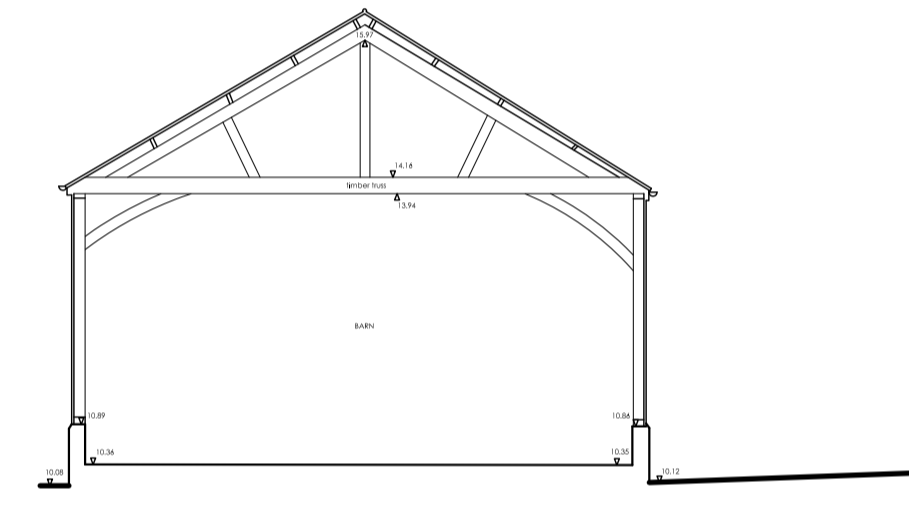


Existing North Elevation

Scale 1:100

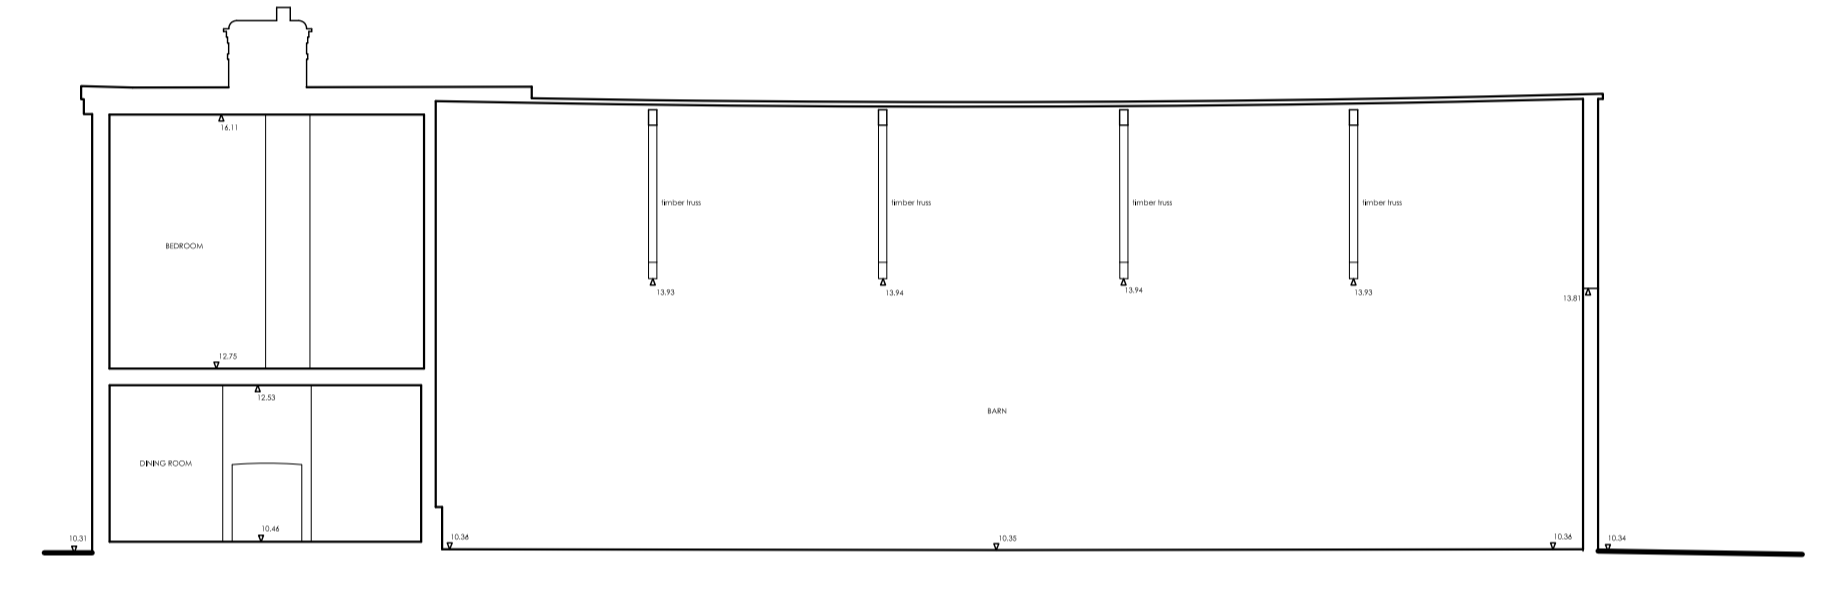


Existing North Elevation

Scale 1:100

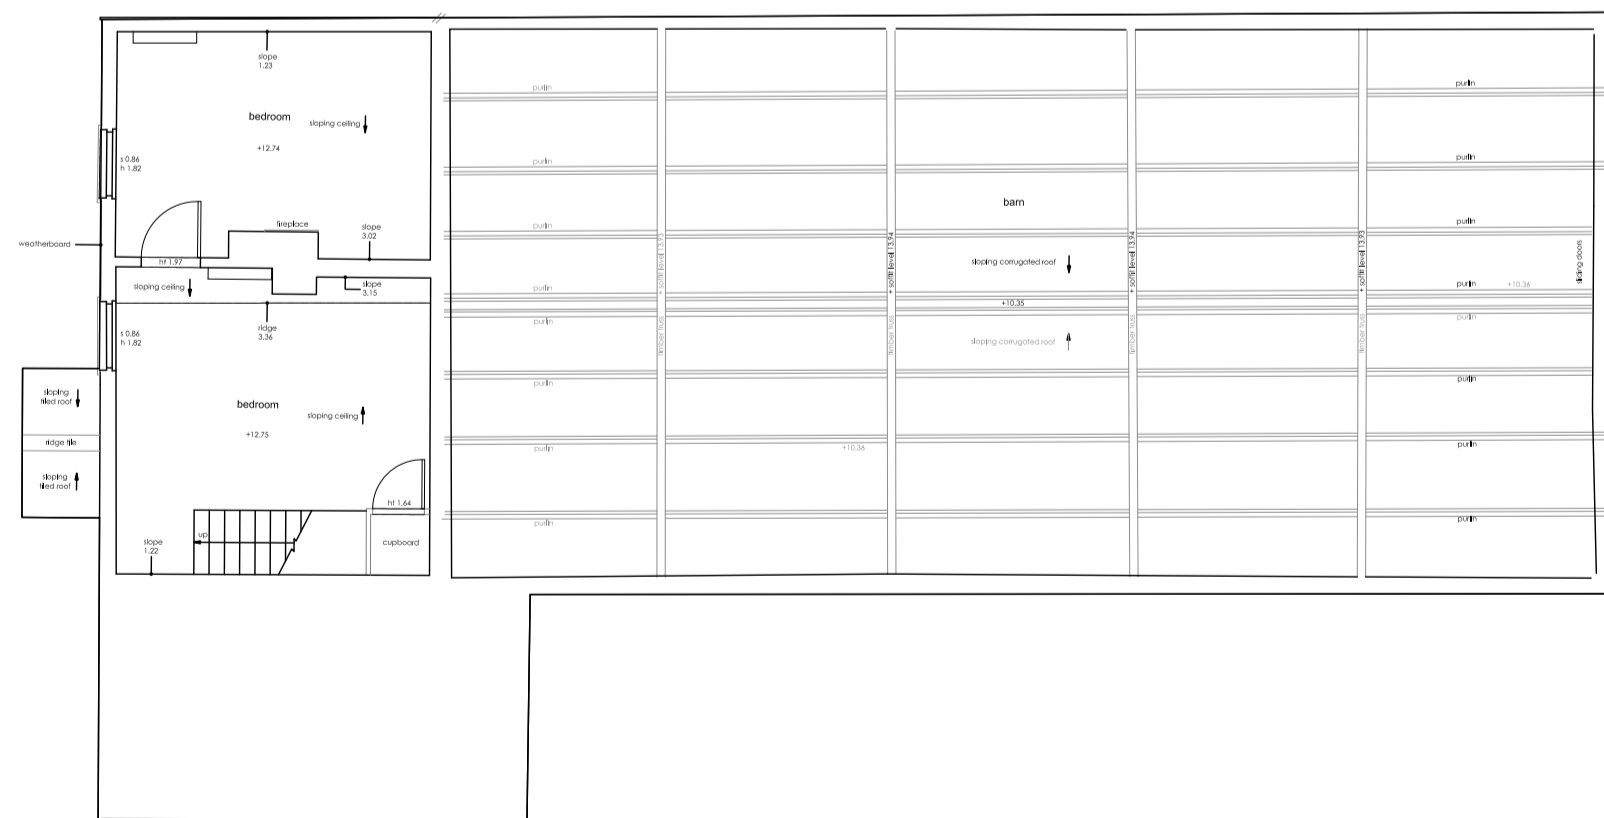

Existing First Floor Plan

Scale 1:100

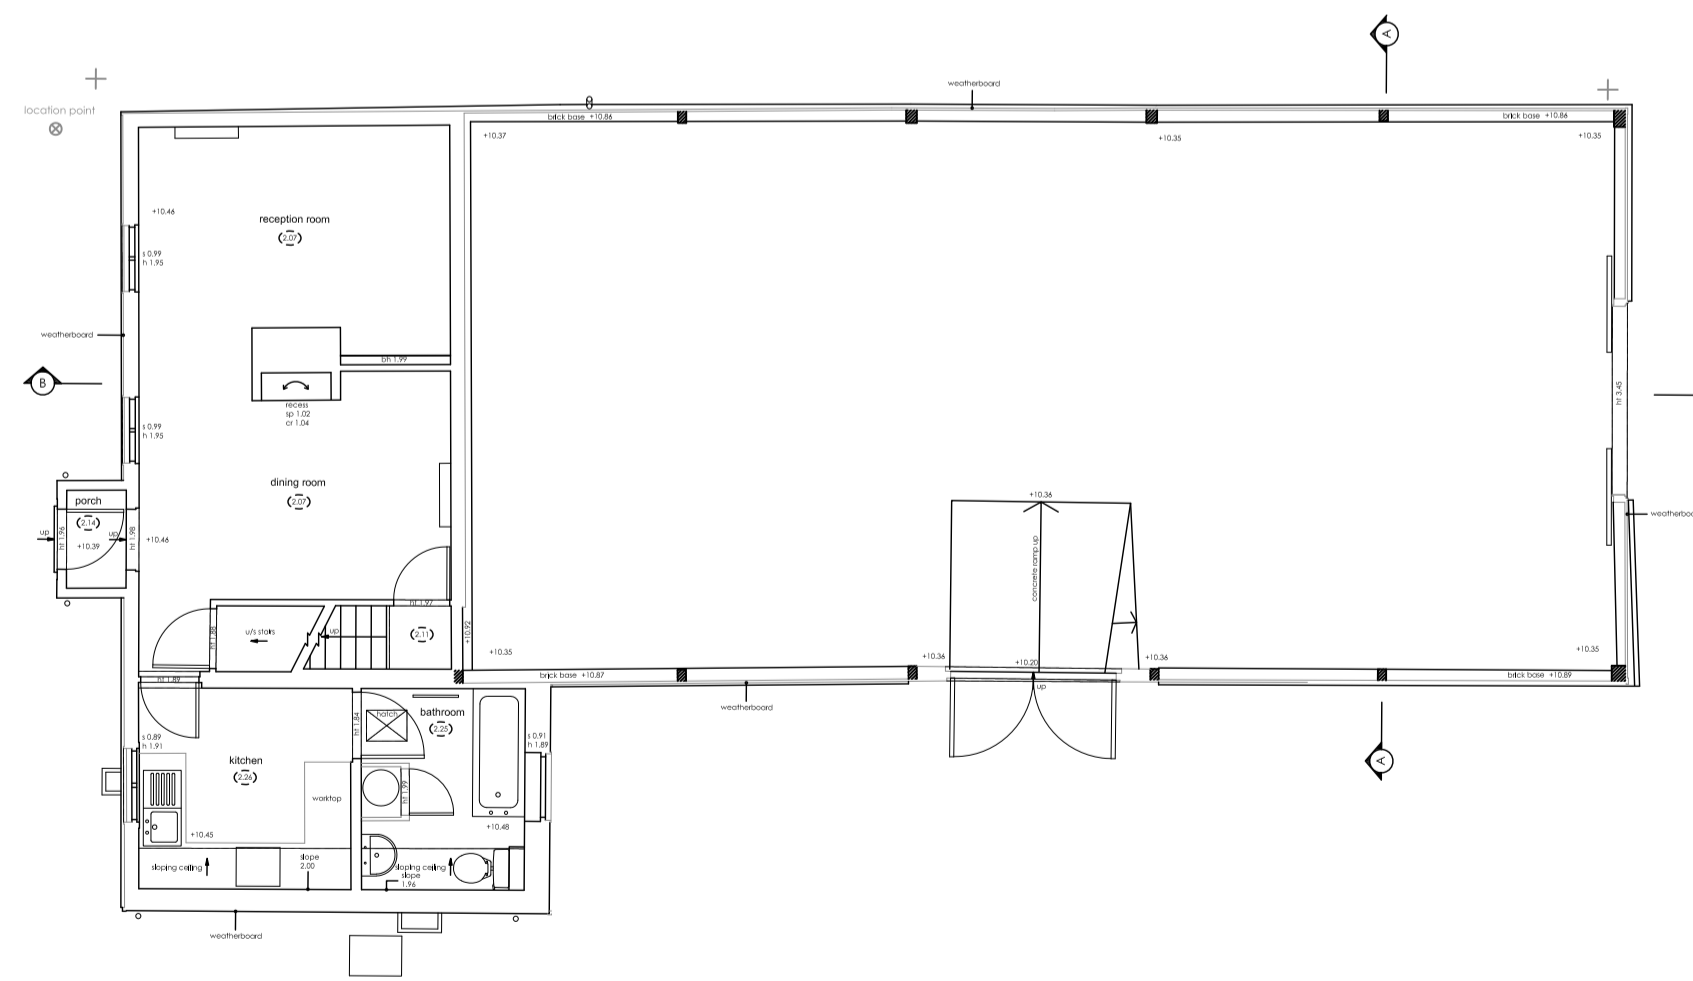

Existing Ground Floor Plan

Scale 1:100

A	18/12/2020	Updated for planning.	rda
Rev:	Date:	Note:	By:

FOR PLANNING



ARCHITECTS

01462 420800 | 01799 530097

info@bbr-architects.co.uk

www.bbr-architects.co.uk



Contract:
**Beauchamps
 Wyddial
 Buntingford
 SG9 0EP**

Drawing Title:
**Existing Plans, Elevations,
 and Sections**

Scale:	Drawn/Check:
1:100	paw
@ A1	rda
Job No:	Date:
19011	November 2020

Drawing No:	Revision:
PL02	A

PL02

A

© BBR Architects 2020