


Rev	Description	Date	Issued by
1	ISSUED TO PLANNING	17.12.20	DY



2 EXISTING FRONT ELEVATION (NORTH-EAST)  
1 : 50




3 EXISTING REAR ELEVATION (SOUTH-WEST)  
1 : 50

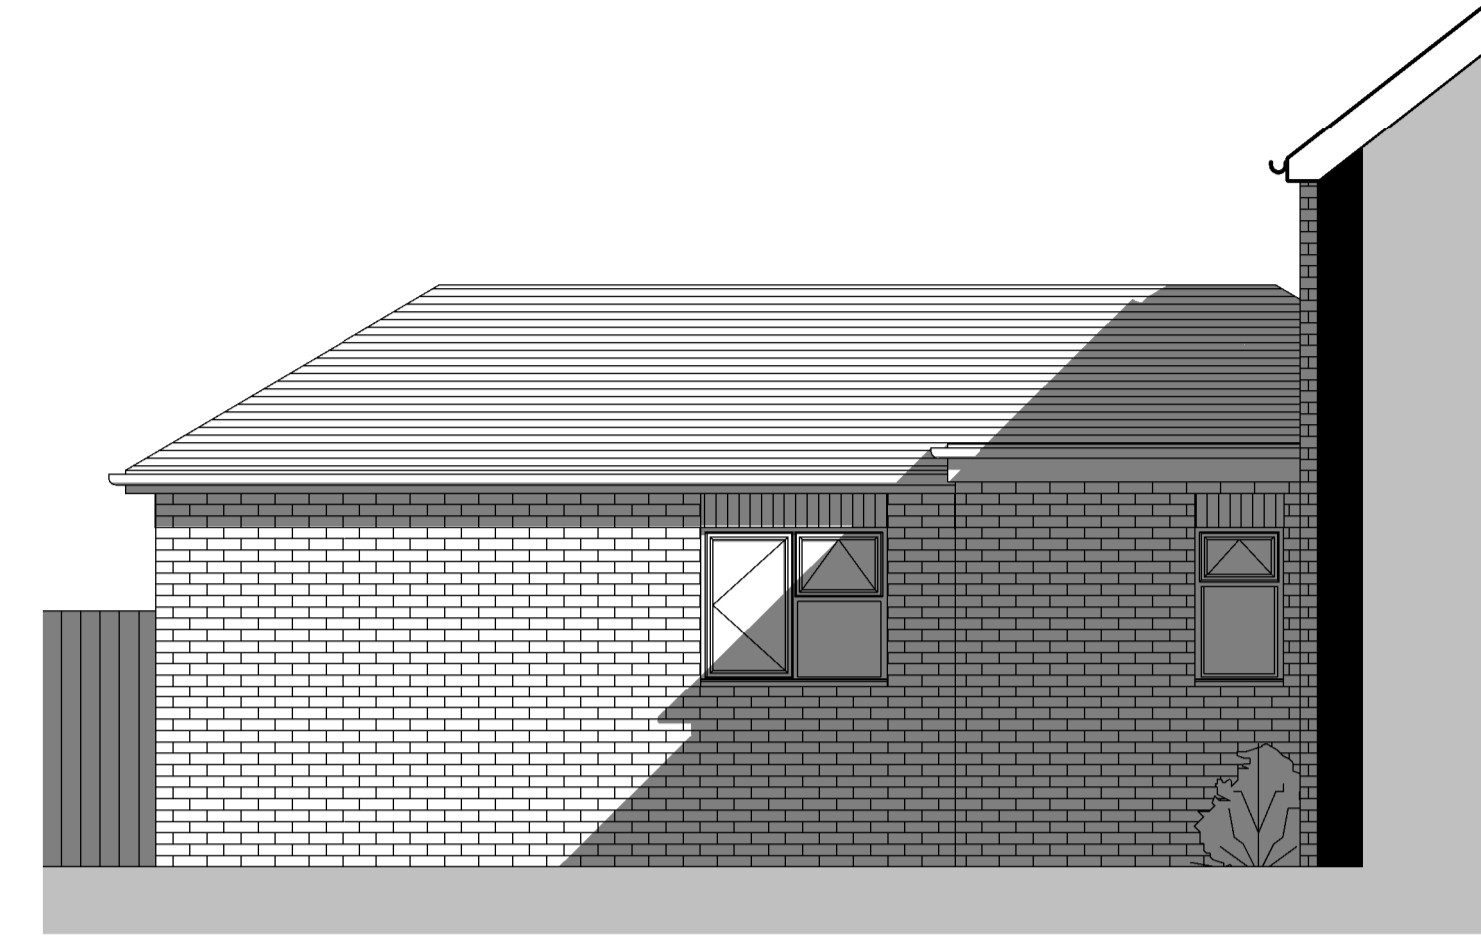


4 EXISTING SIDE ELEVATION (NORTH-WEST)  
1 : 50



1 EXISTING SIDE ELEVATION (SOUTH-EAST)  
1 : 50

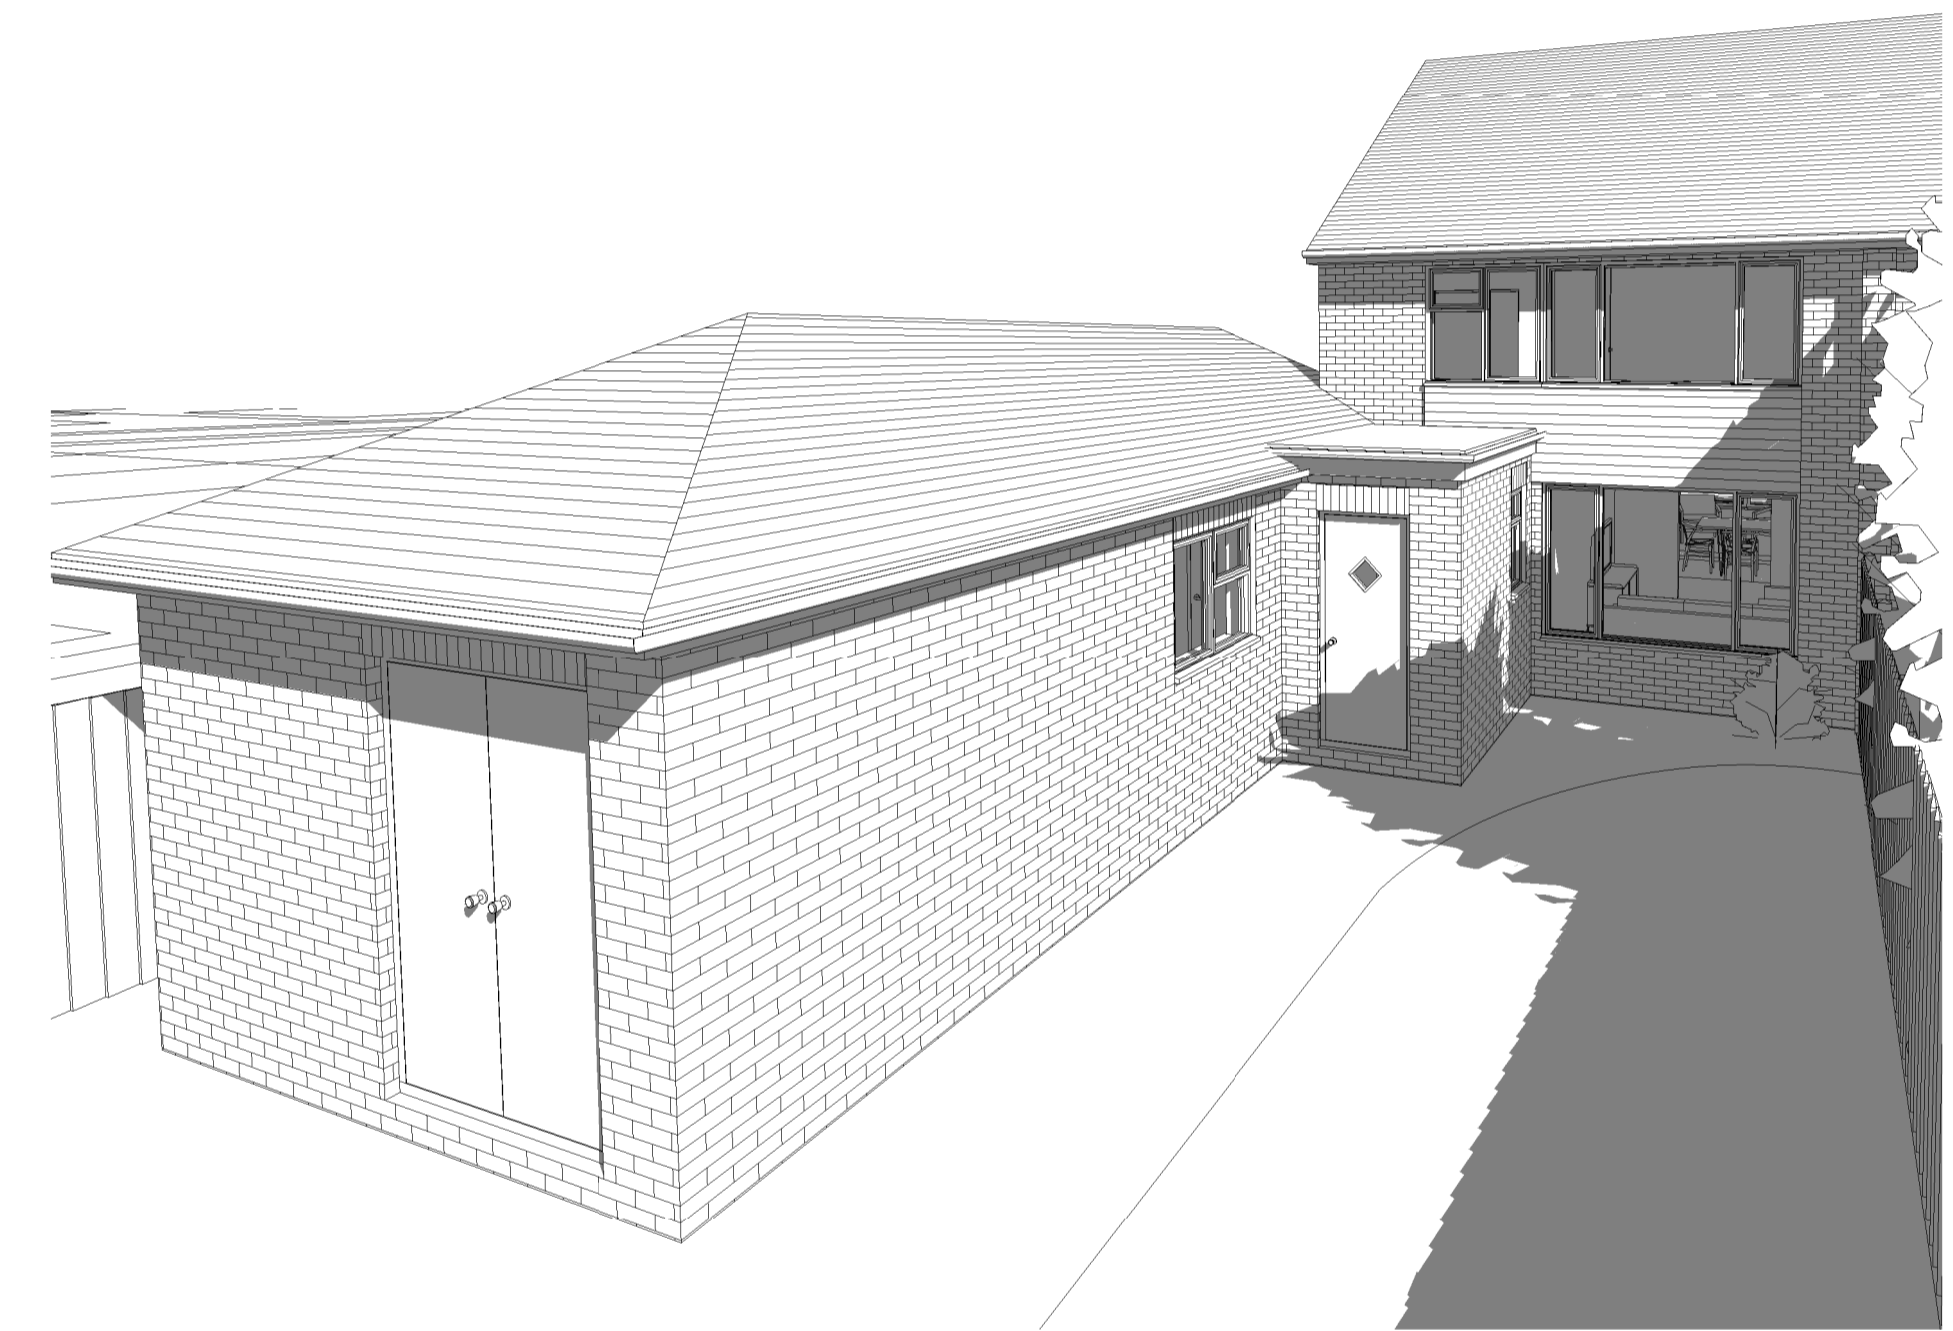


6 EXISTING 3D View - FRONT ELEVATION

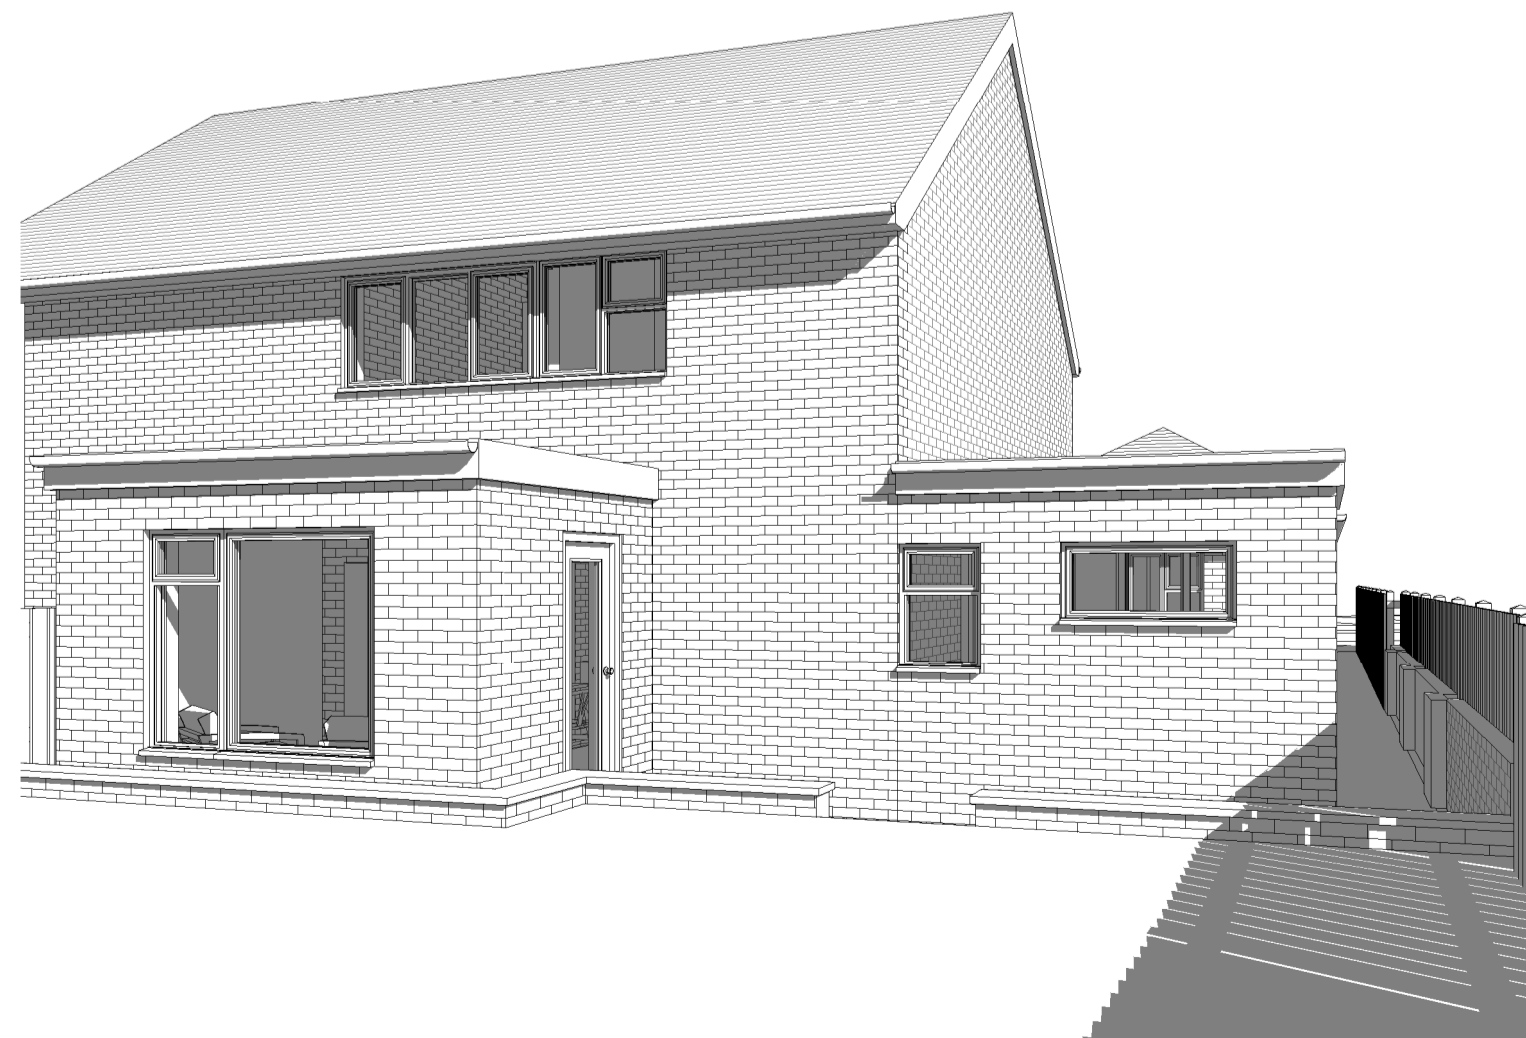

5 EXISTING 3D View - REAR ELEVATION 1



7 EXISTING 3D VIEW - REAR ELEVATION 2

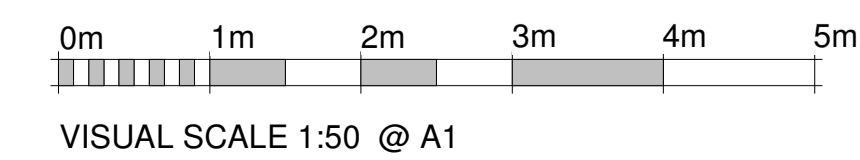

1	ISSUED TO PLANNING	17/12/20
Revision:	Description:	Date:
Project No: 0001	Dwg No: A102	Revision: 1
Project: 21 Sandown Road West Malling Kent ME19 6NU		
Client: Mr & Mrs Stevenson		
Drawing: EXISTING ELEVATIONS		
Scale: 1 : 50	Print Size: A1	Drawn by: DY