


General Notes
This drawing is to be read in conjunction with all relevant design team specifications and drawings. All dimensions are to be checked on site prior to commencement of work any discrepancies reported to the Project Architect. All materials and components are to be handled, stored, protected, installed and finished strictly in accordance with the manufacturer's recommendations.
Copyright RK Architectural Services Limited



1 Existing Loft Floor Plan
1 : 50

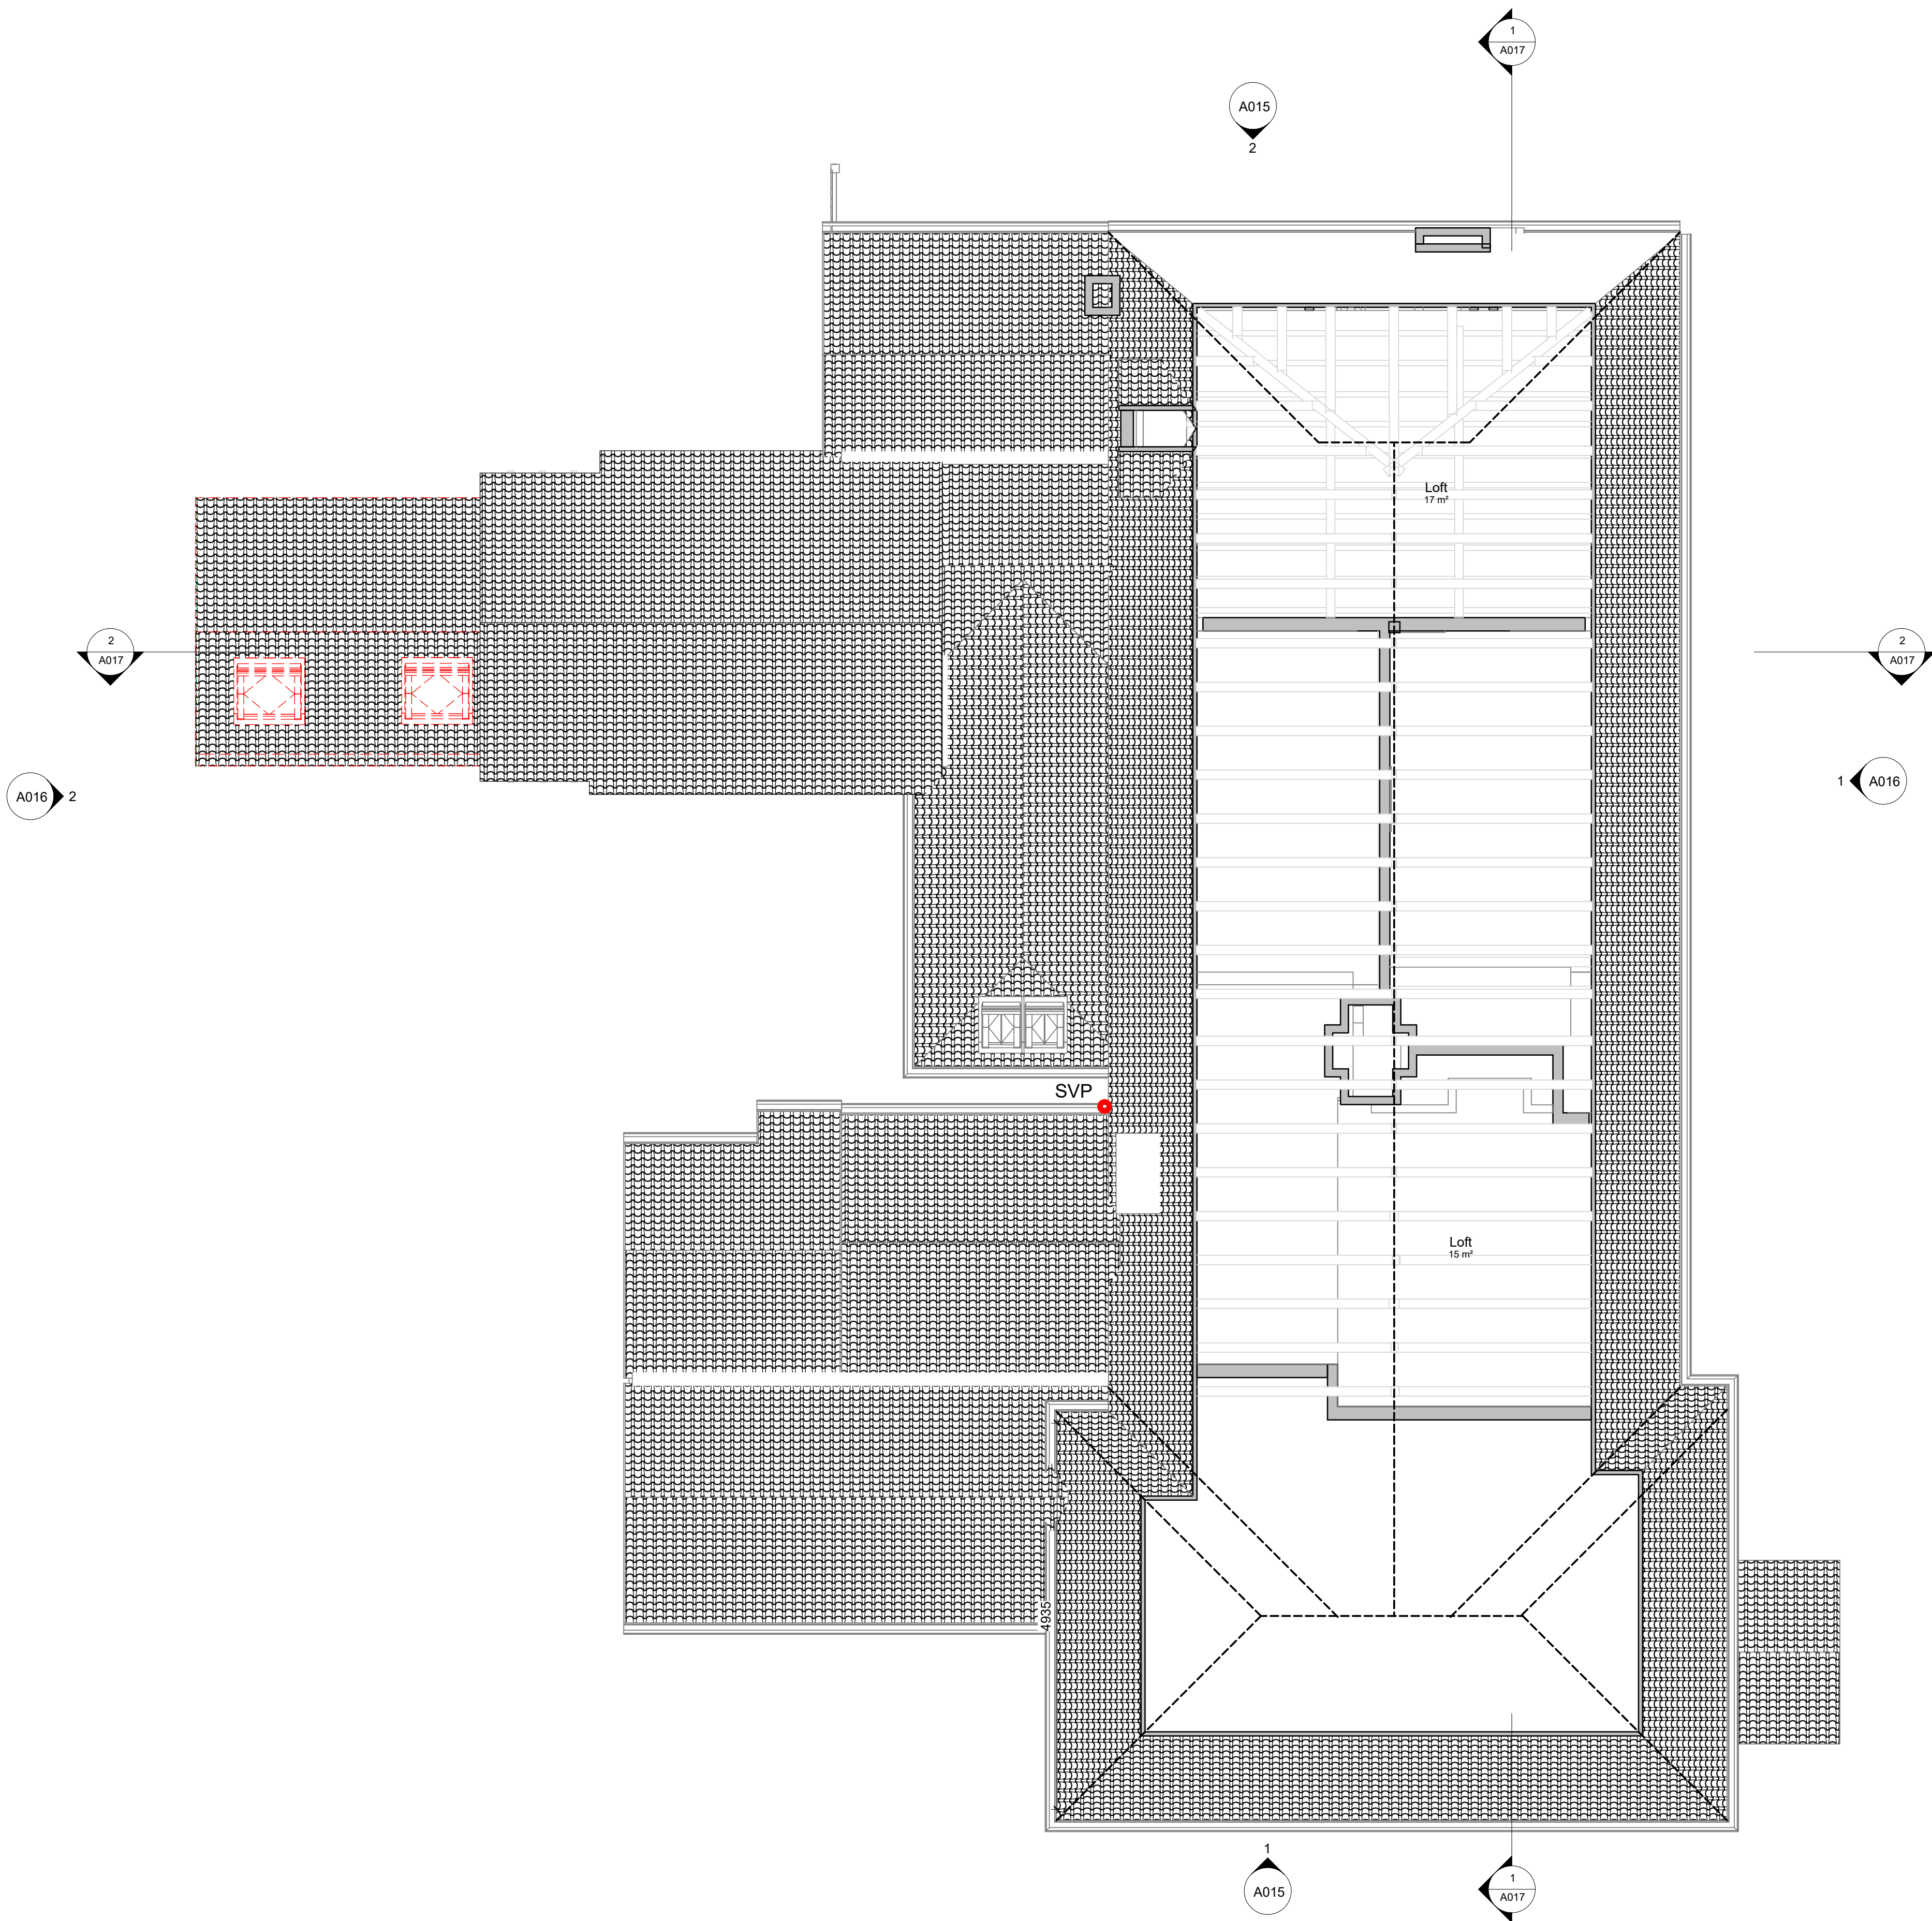

0.5 0 0.5 1 1.5 2 2.5
SCALE 1:50 m

REV	DATE	DESCRIPTION	INITIALS
Client			
James & Debbie Lown			
Project title			
Yew Tree Cottage - Shipbourne			
Project address			
Yew Tree Cottage Upper Green Road Shipbourne, Tonbridge - TN11 9PL			
Drawing title			
Existing 2F Plan			
Date			
Oct 2020			
Drawing scale			
1:200 @ A1, 1:400 @ A3			
Project number			
RKAV-225			
Drawing number			
A 014			
Drawing title			
Planning Application			
Drawn by			
RCK			
Authorised by			
Richard Kostyrka			
07889861587			
www.rkas.co.uk			
info@rkas.co.uk			

RK ARCHITECTURAL
SERVICES LIMITED

Planning Application