


Copyright in the design and this drawing is the property of RESI. Reproduction in whole or in part is forbidden without written sanction of RESI. This drawing must be read in conjunction with all other relevant documentation and drawings.

RESI accepts no liability for any expense, loss or damage of whatsoever nature and however arising from any variation which has not been referred to them and their approval obtained.

Print out to actual scale. Do not scale from this drawing. Only figured dimensions are to be used. All dimensions to be cross-checked on-site prior to manufacture and construction. Any discrepancies to be reported to RESI immediately.

**NOTES**

 

**Revision**

Rev	Notes	Date
A	Planning	11/01/2020

**KEY**

Neighboring context Boundary line

**JOB TITLE**

Retrospective proposed garden annex, floor plan redesign and all associated works at 51 Stephenson Avenue

**STATUS**

Planning

**DRAWING TITLE**

Existing Block Plan

**CLIENT**

Ana Constantinescu

**SCALE**

1 : 200 at A3

**DRAWN**

AR


**DATE**

Jan 2021

**CHECKED**

DH


**DRAWING NO.** 70259 - 401 A

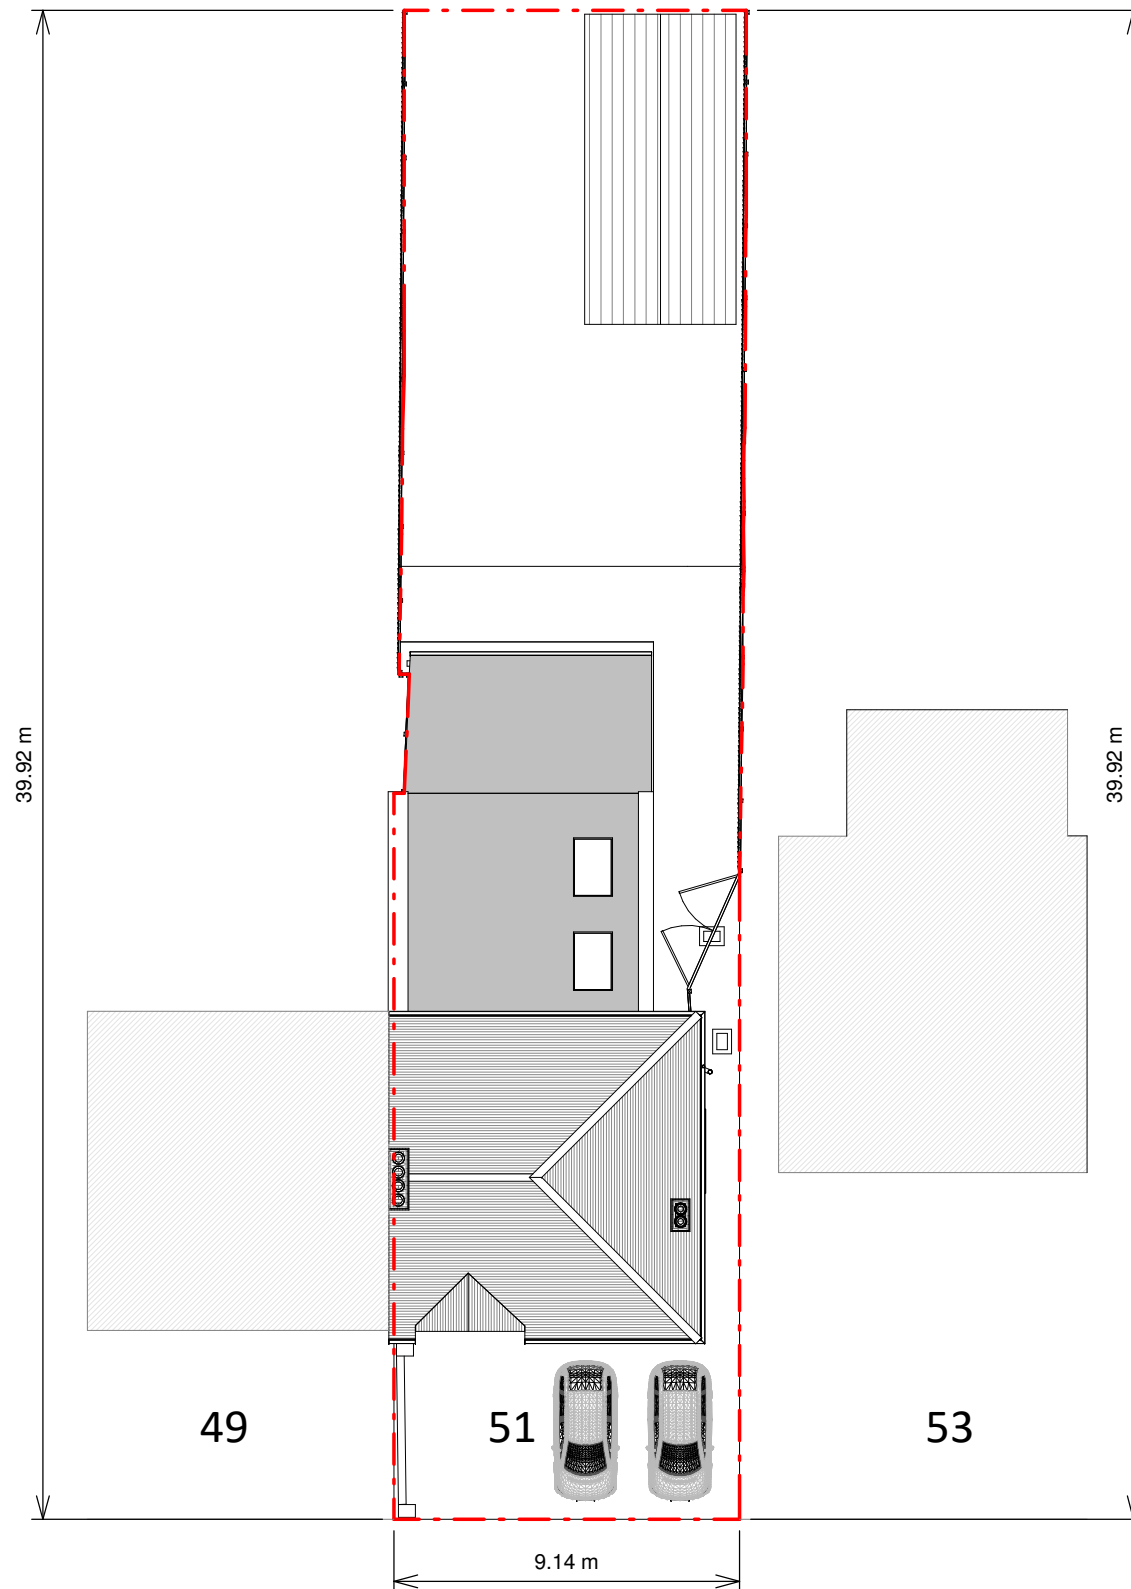

Block Plan




 
**NOTES**

 

**Revision**

Rev	Notes	Date
A	Planning	11/01/2020

**KEY**

 Neighboring context  Boundary line

**JOB TITLE**

Retrospective proposed garden annex, floor plan redesign and all associated works at 51 Stephenson Avenue

**STATUS**

Planning

**DRAWING TITLE**

Proposed Block Plan

**CLIENT**

Ana Constantinescu

**SCALE**

1 : 200 at A3

**DRAWN**

TS


**DATE**

Jan 2021

**CHECKED**

JB

**DRAWING NO.** 70259 - 402 A

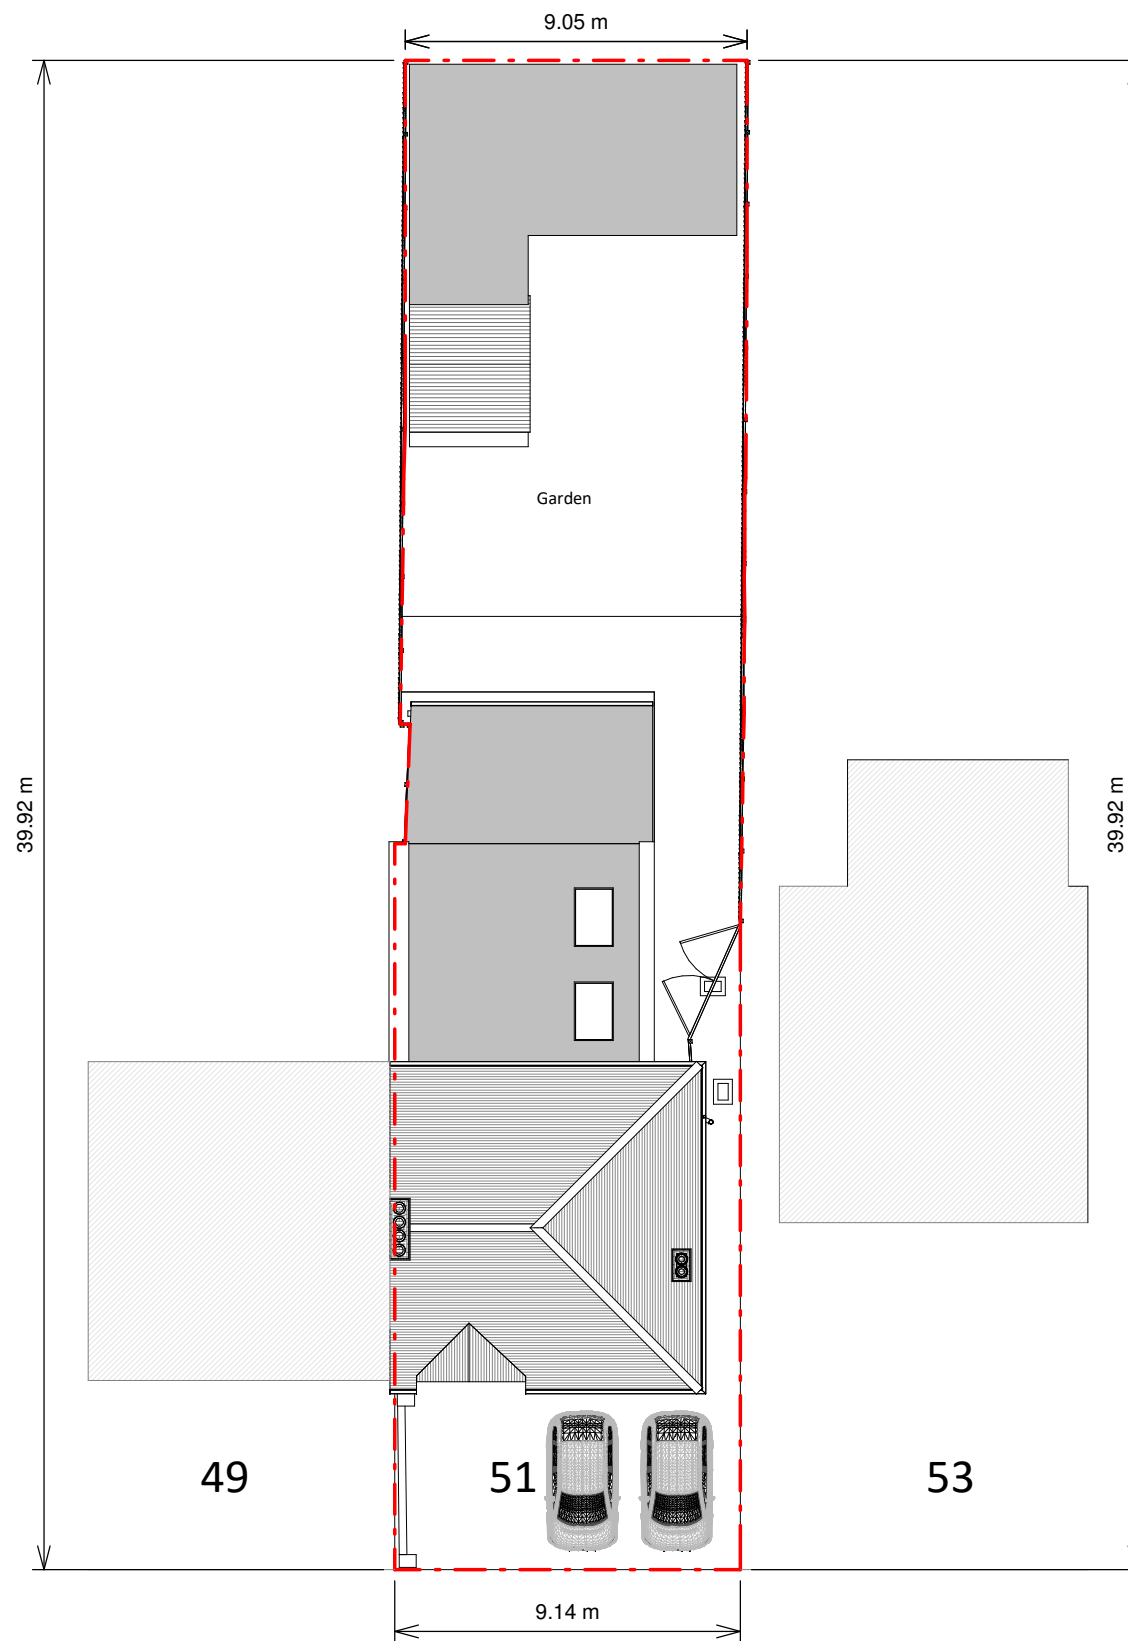

Block Plan

