




FRONT ELEVATION  
(SCALE 1:100)

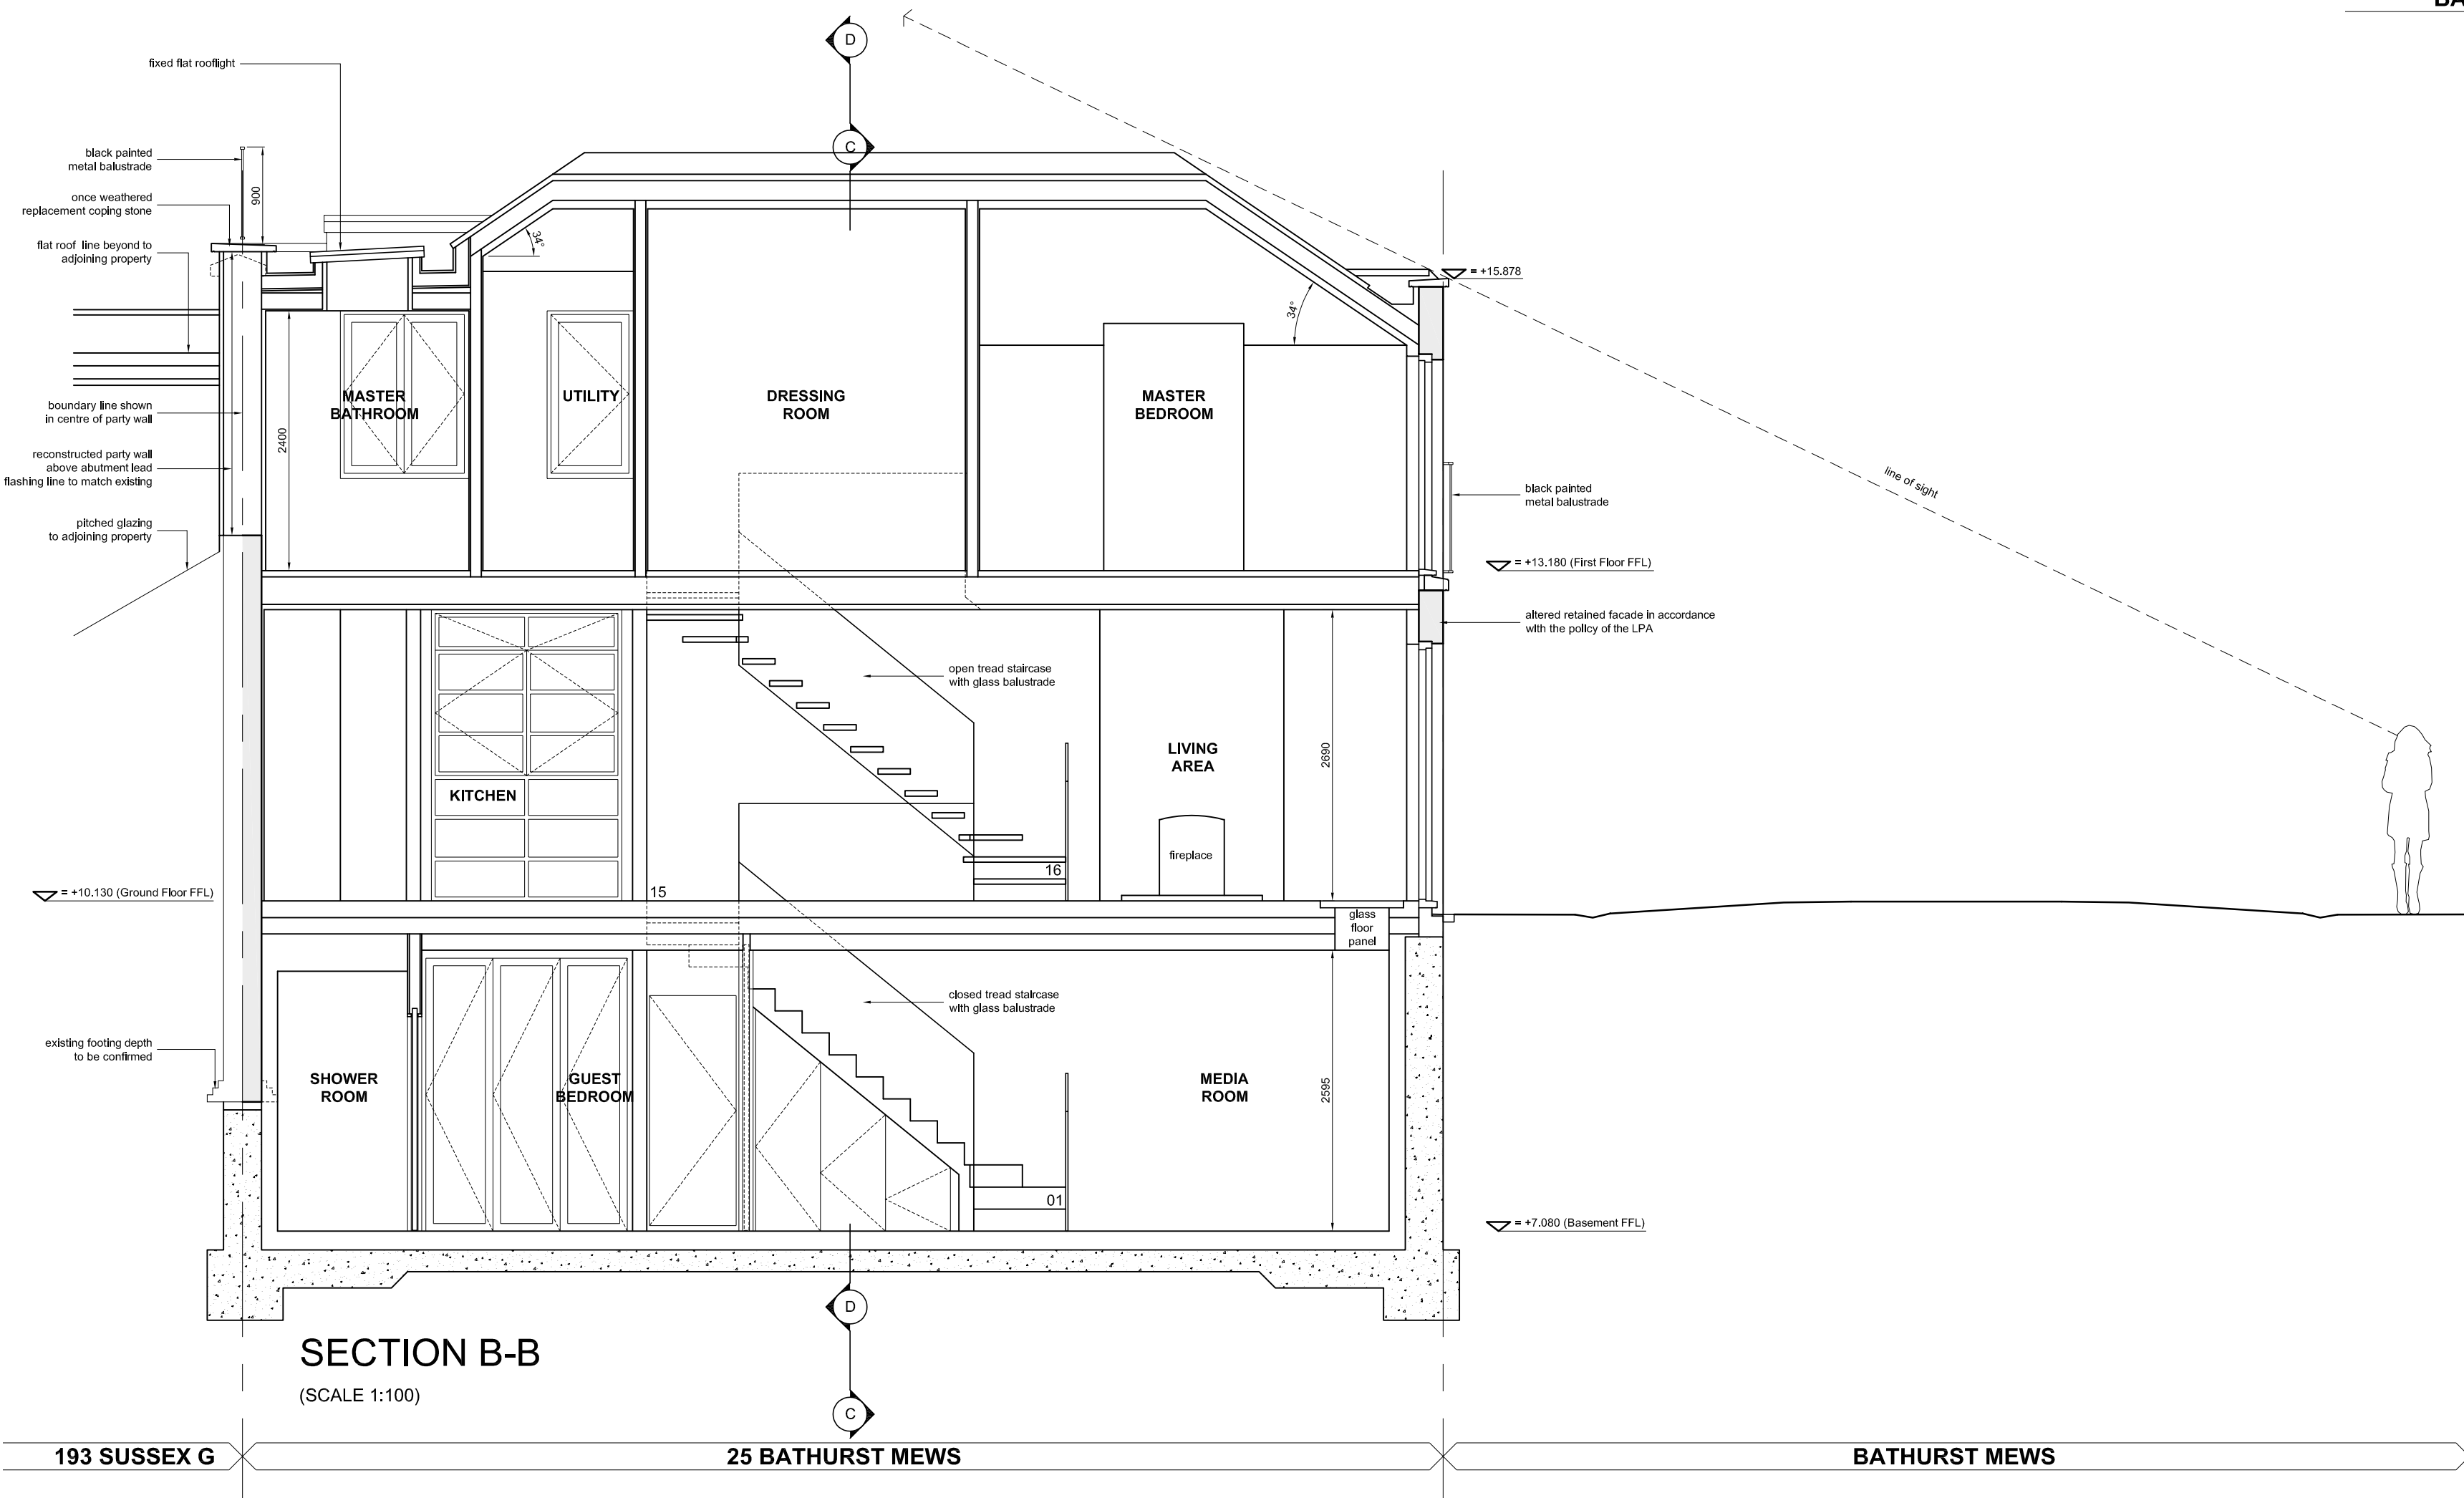


SECTION B-B  
(SCALE 1:100)

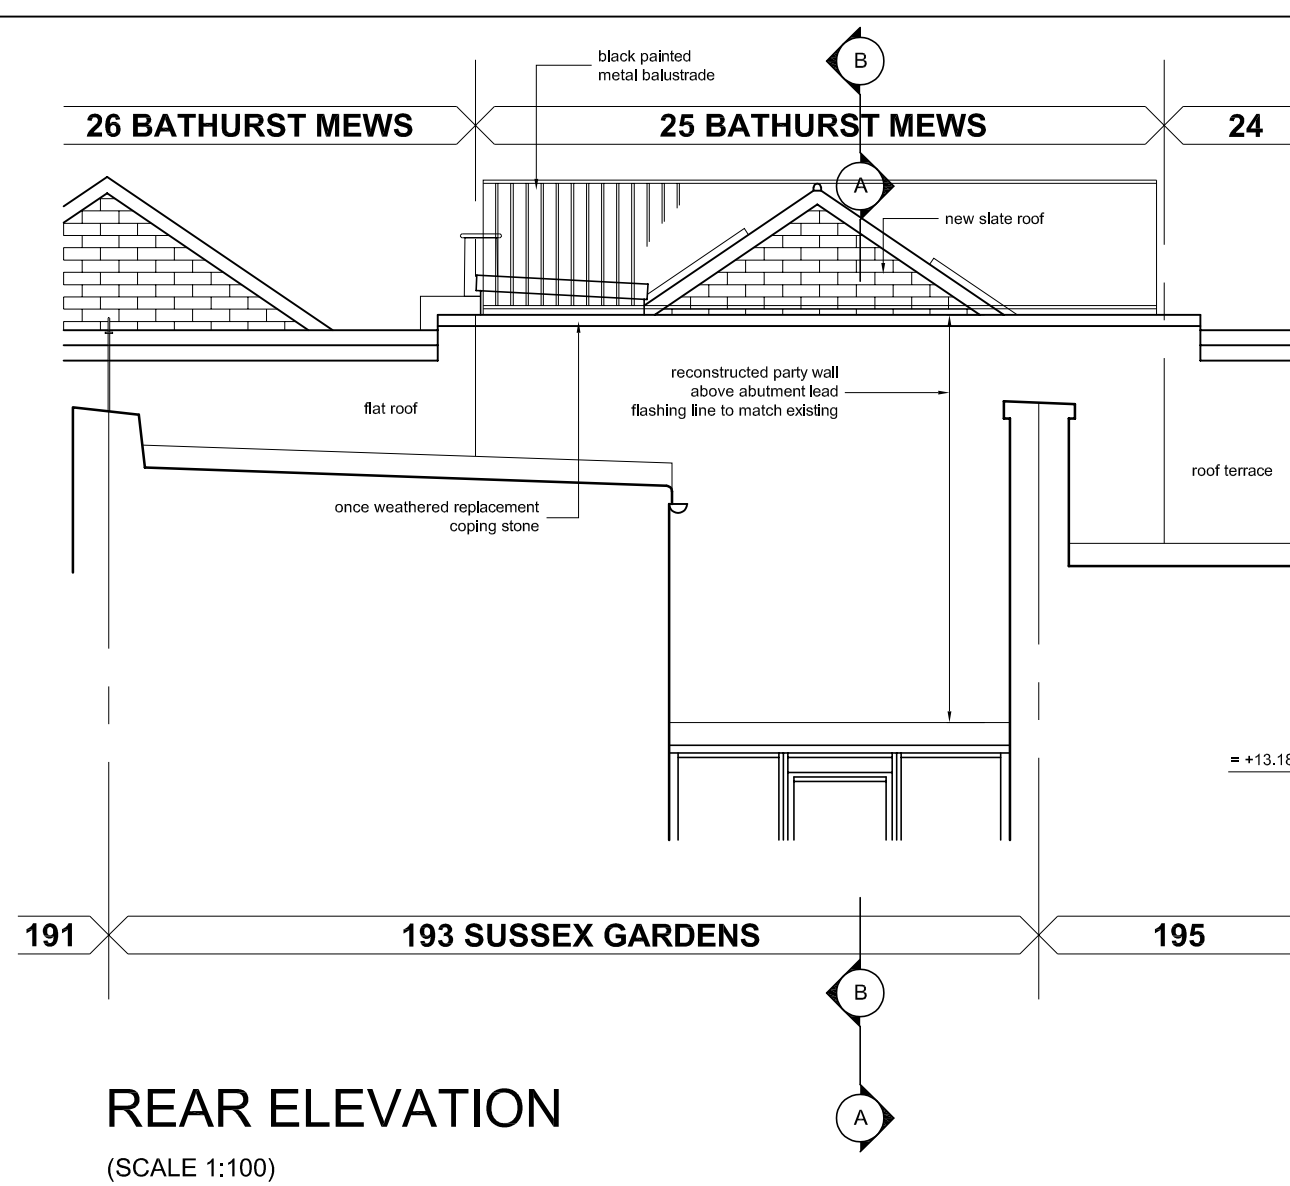

REAR ELEVATION  
(SCALE 1:100)

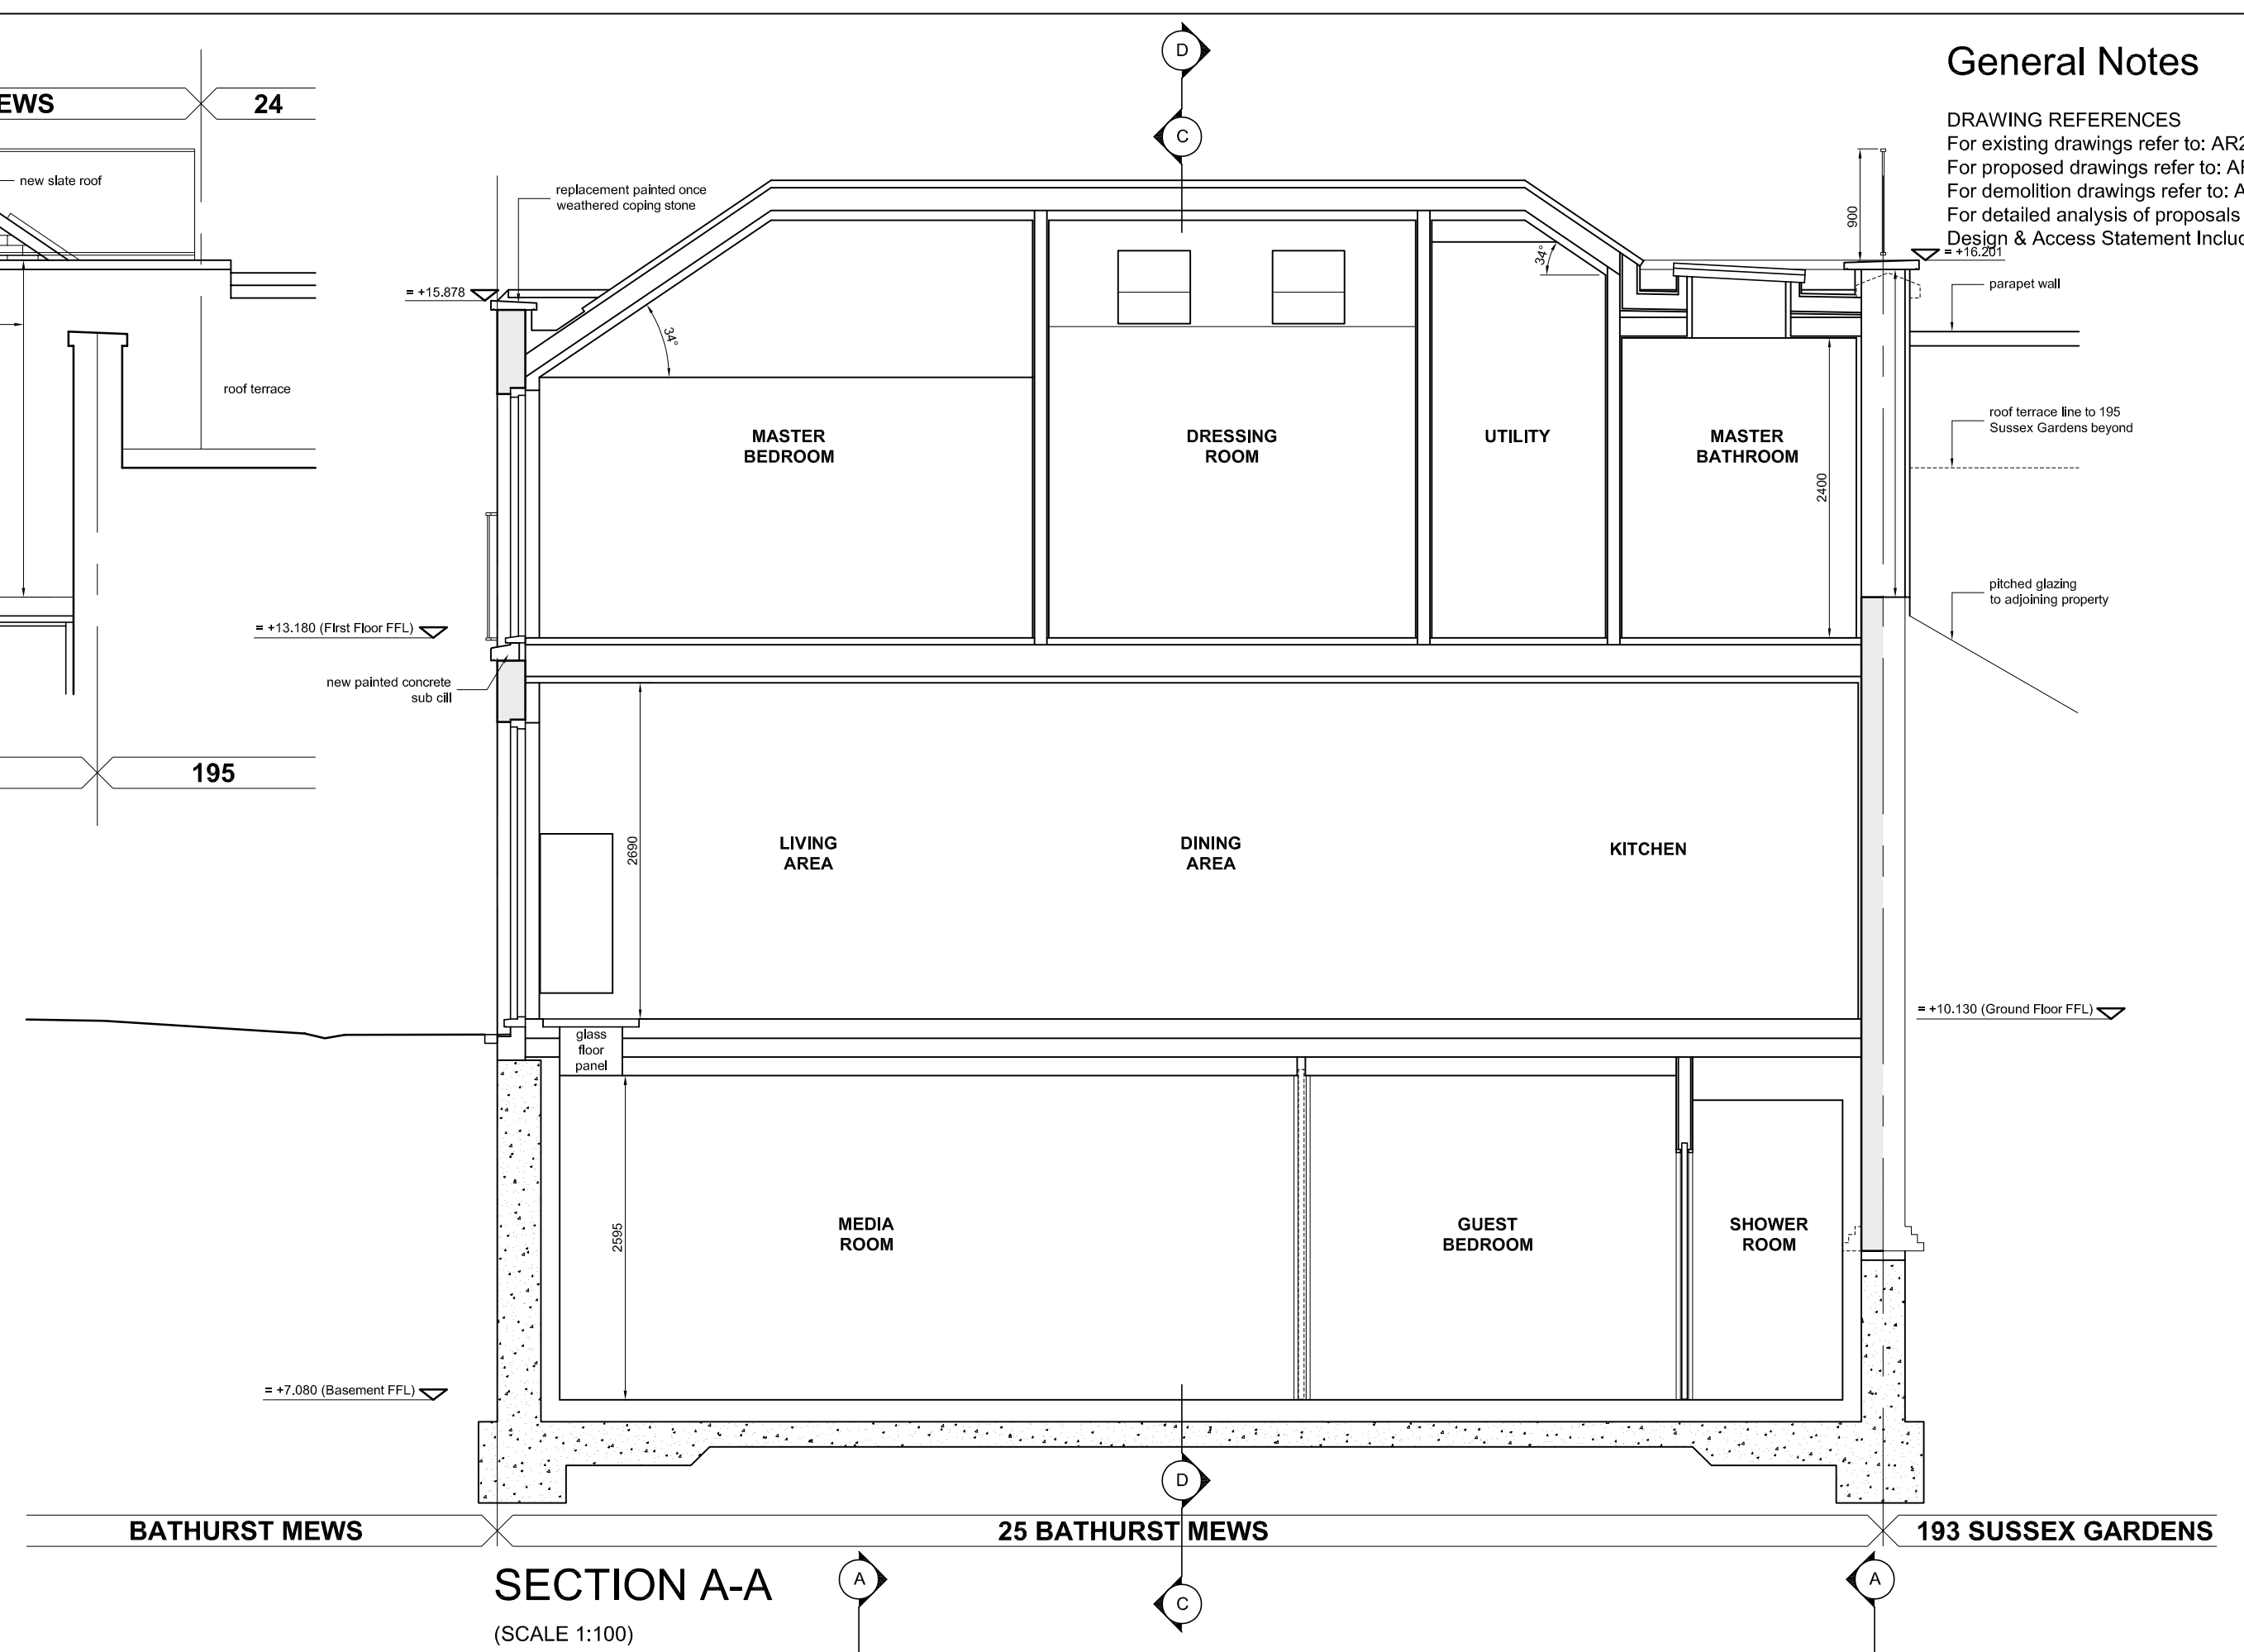

SECTION A-A  
(SCALE 1:100)

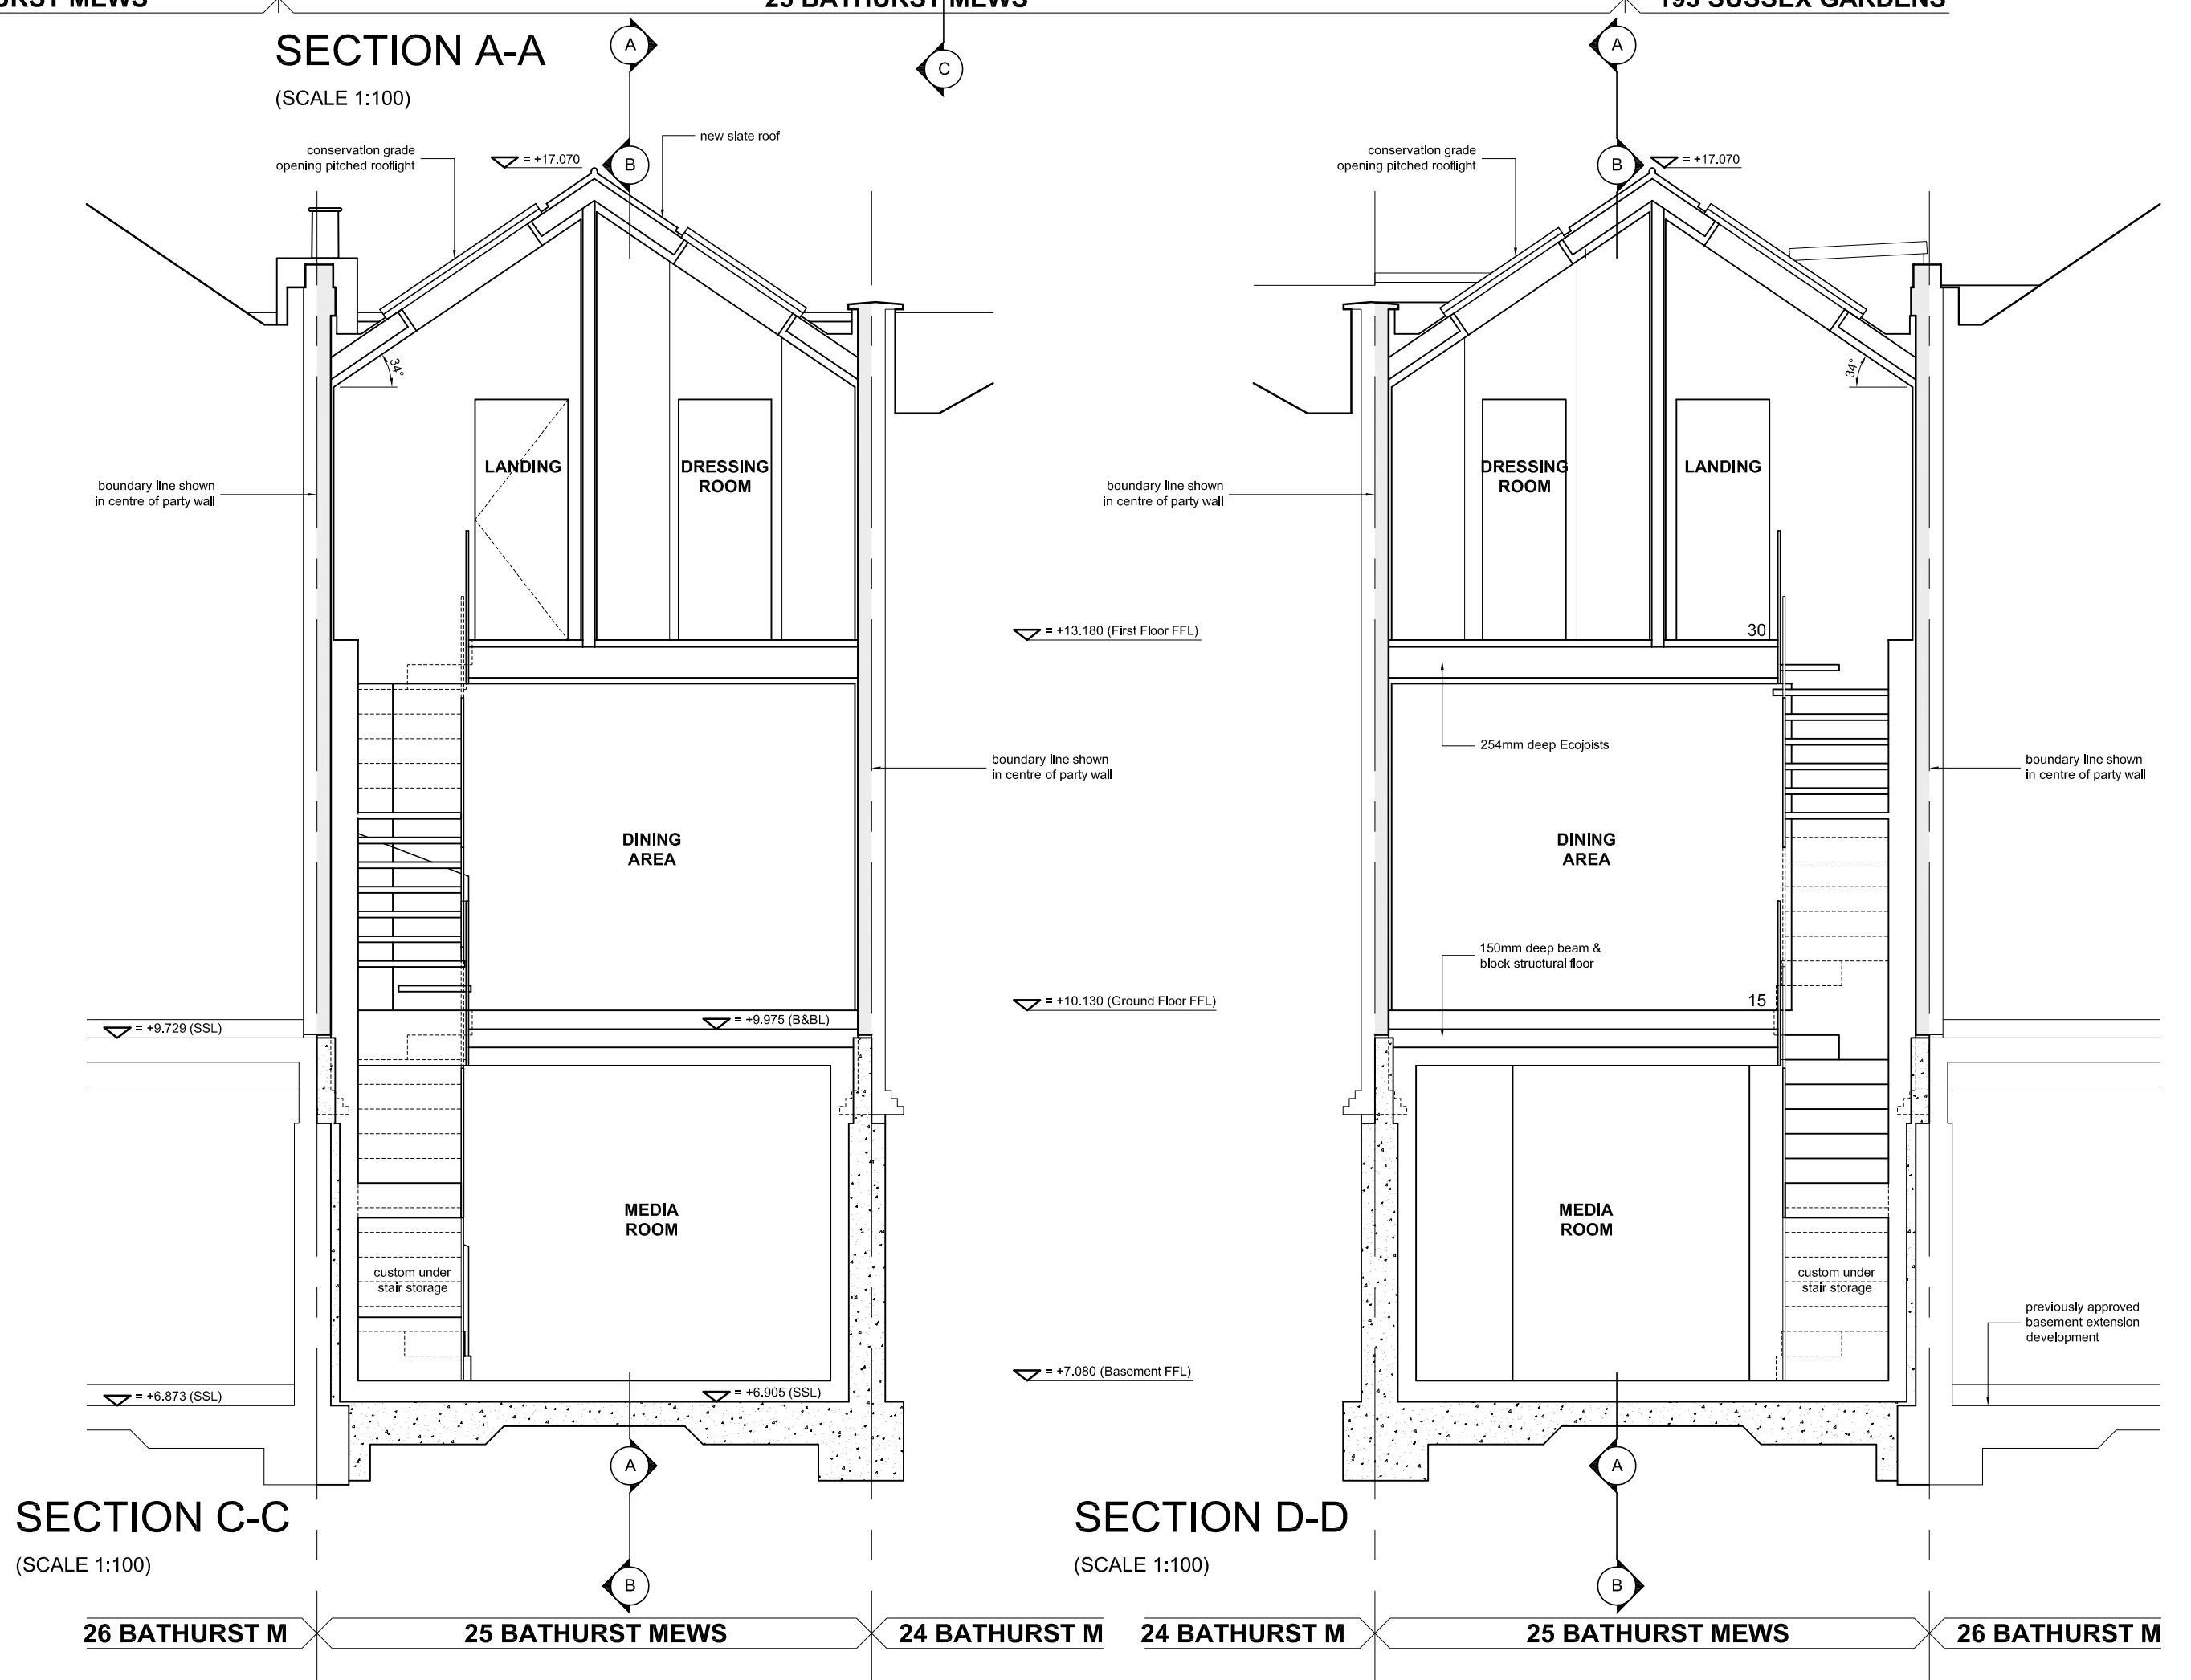

SECTION C-C  
(SCALE 1:100)

SECTION D-D  
(SCALE 1:100)

## General Notes

DRAWING REFERENCES  
For proposed drawings refer to: AR2358/PL1/01 & PL1/02  
For demolition drawings refer to: AR2358/PL1/03 & PL1/04  
For detailed analysis of proposals refer to:  
Design & Access Statement Including Heritage Assessment

Site  25 BATHURST MEWS LONDON W2 2SB		Drawing Title  PROPOSED ELEVATIONS & SECTIONS		Revision Notes		<div>PLANNING APPLICATION JANUARY 2021</div>		Drawing Key <div><div>Existing fabric</div><div>Beam or step line over</div><div>FFL = +0.000 Internal floor finish level</div><div>= +15.878 External level</div></div>		<div><div>ARCHITECTURE &amp; INTERIORS</div><div>4 Montpelier Street, London SW7 1EE Web: www.rbddesign.com Tel: +44 (0)207 193 7245 Email: office@rbddesign.com</div></div>
Drawing Number  AR2358/PL1/04	Revision  —	Scale <div>A1-SHEET</div> 1:50 (1:100 @ A3)	Date  01/09/20	Drawn By  BN	Checked By  APW	Notes All dimensions and levels are to be checked on site by the Contractor. All discrepancies or omissions must be reported to the Architect immediately. This drawing is the property of Realisation By Design Ltd. Copyright reserved. DO NOT SCALE		(SCALE 1:50) <div><div></div><div>0 (m)</div><div>1</div><div>2</div><div>3</div><div>4</div><div>5</div></div>		