






FRONT ELEVATION
(SCALE 1:100)

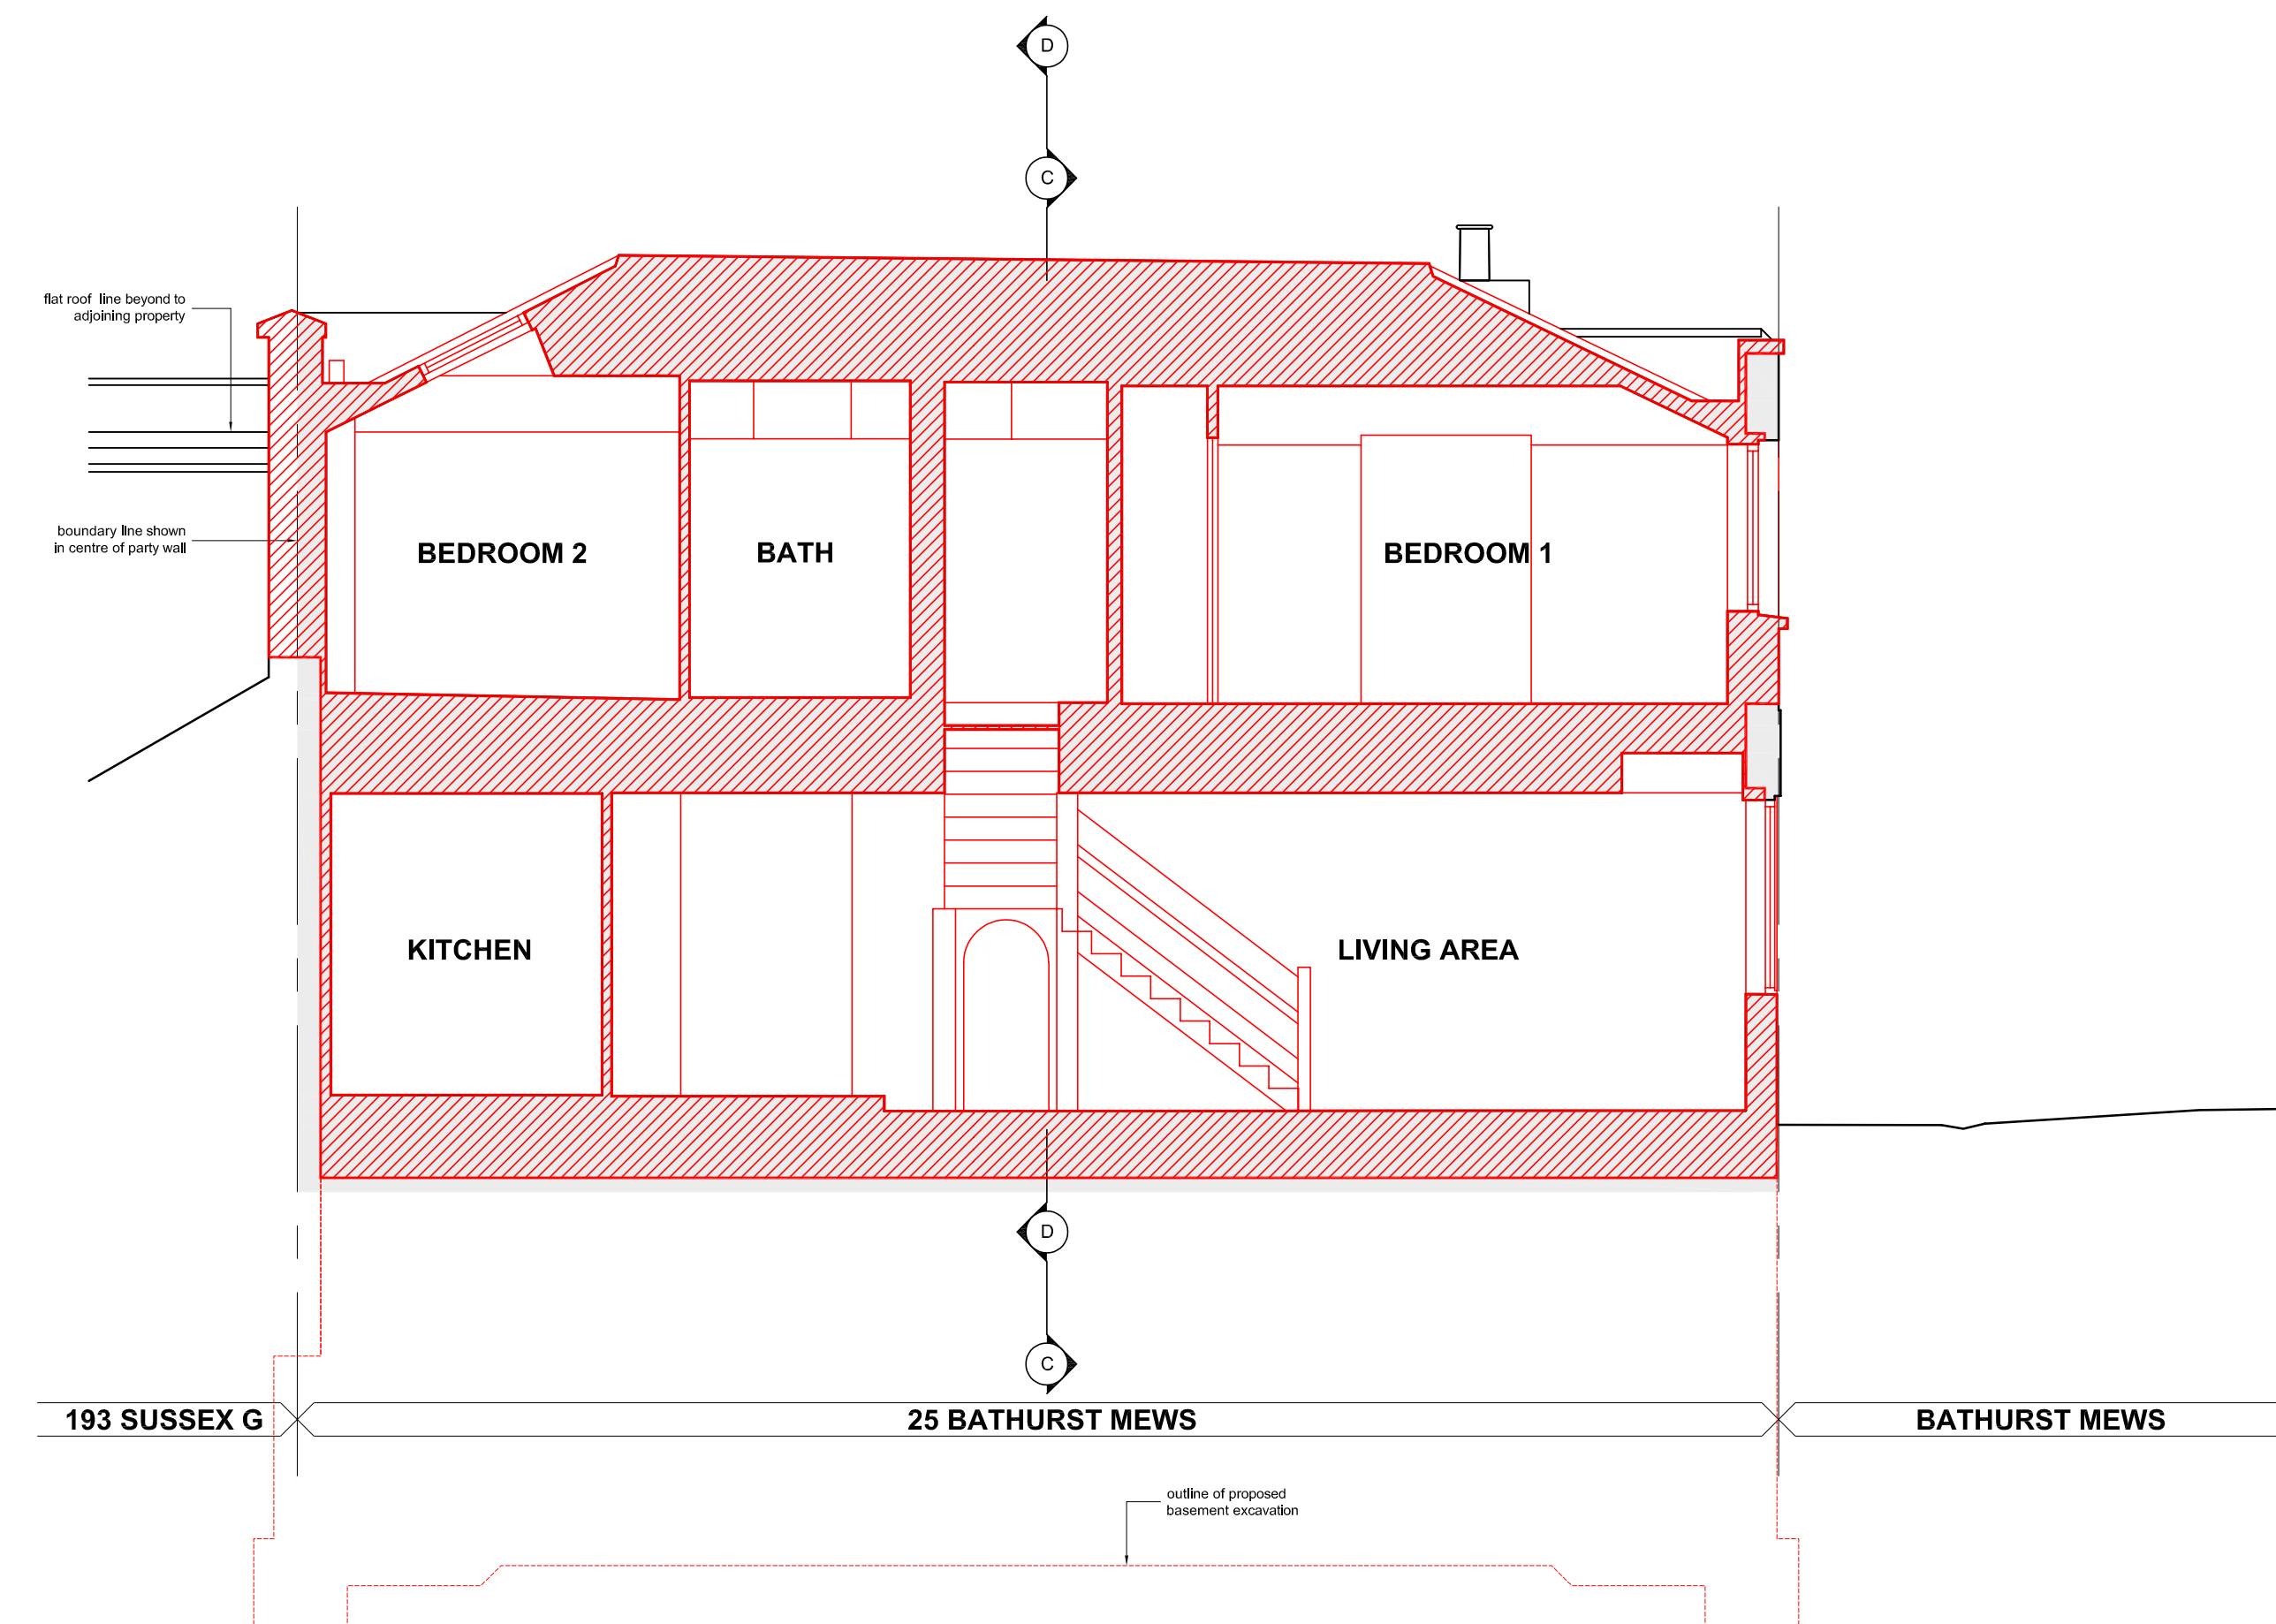


SECTION B-B
(SCALE 1:100)

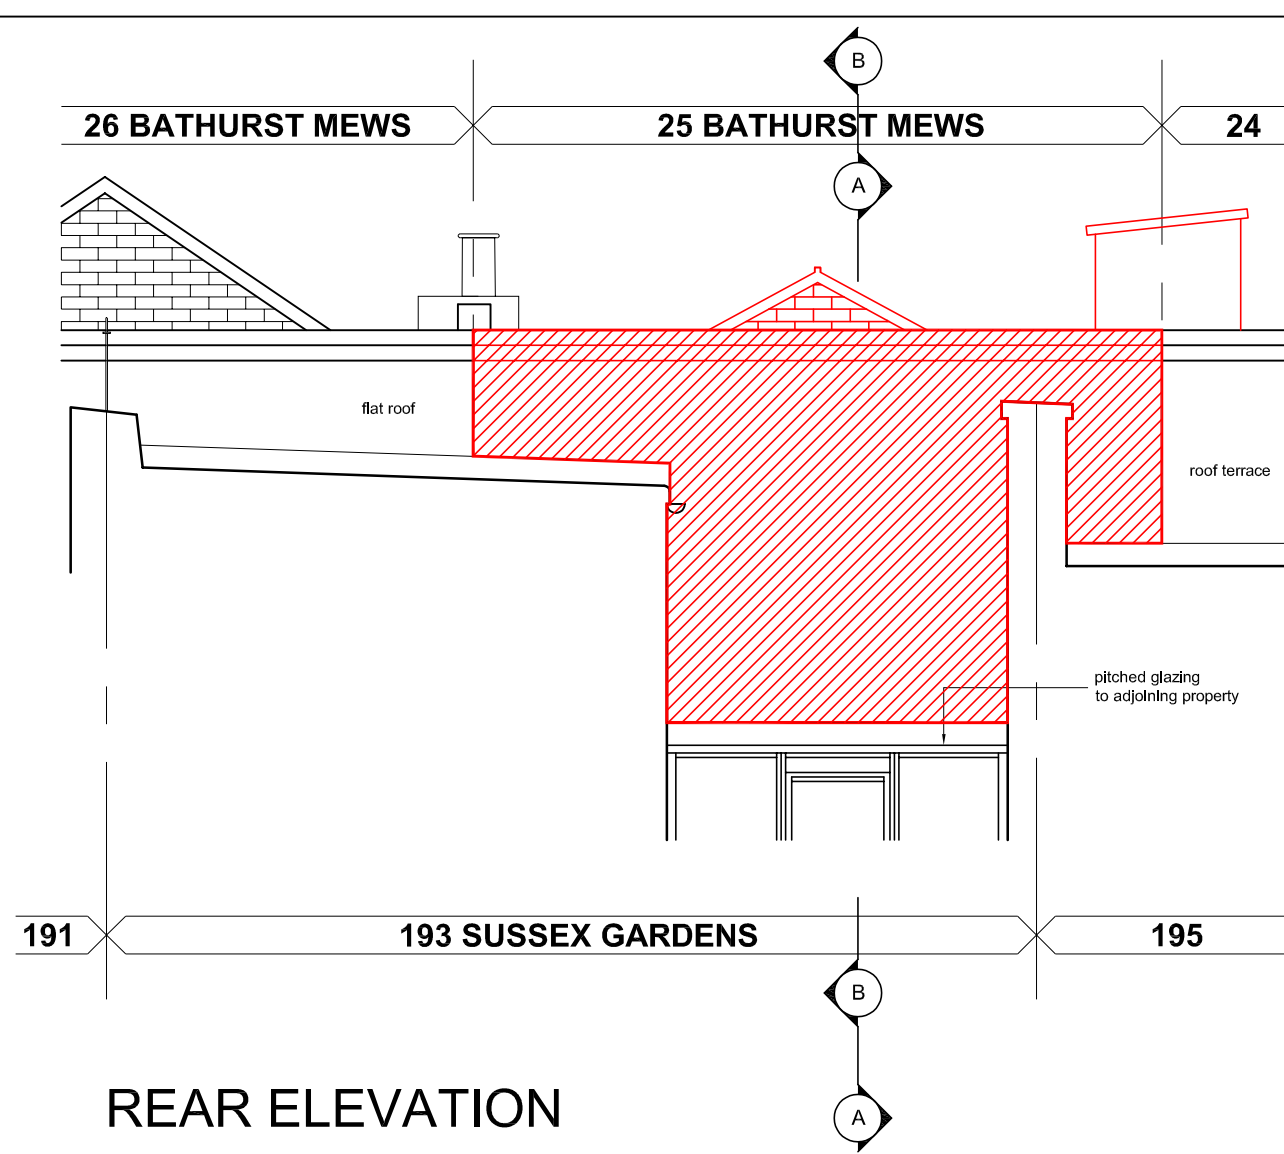


REAR ELEVATION
(SCALE 1:100)

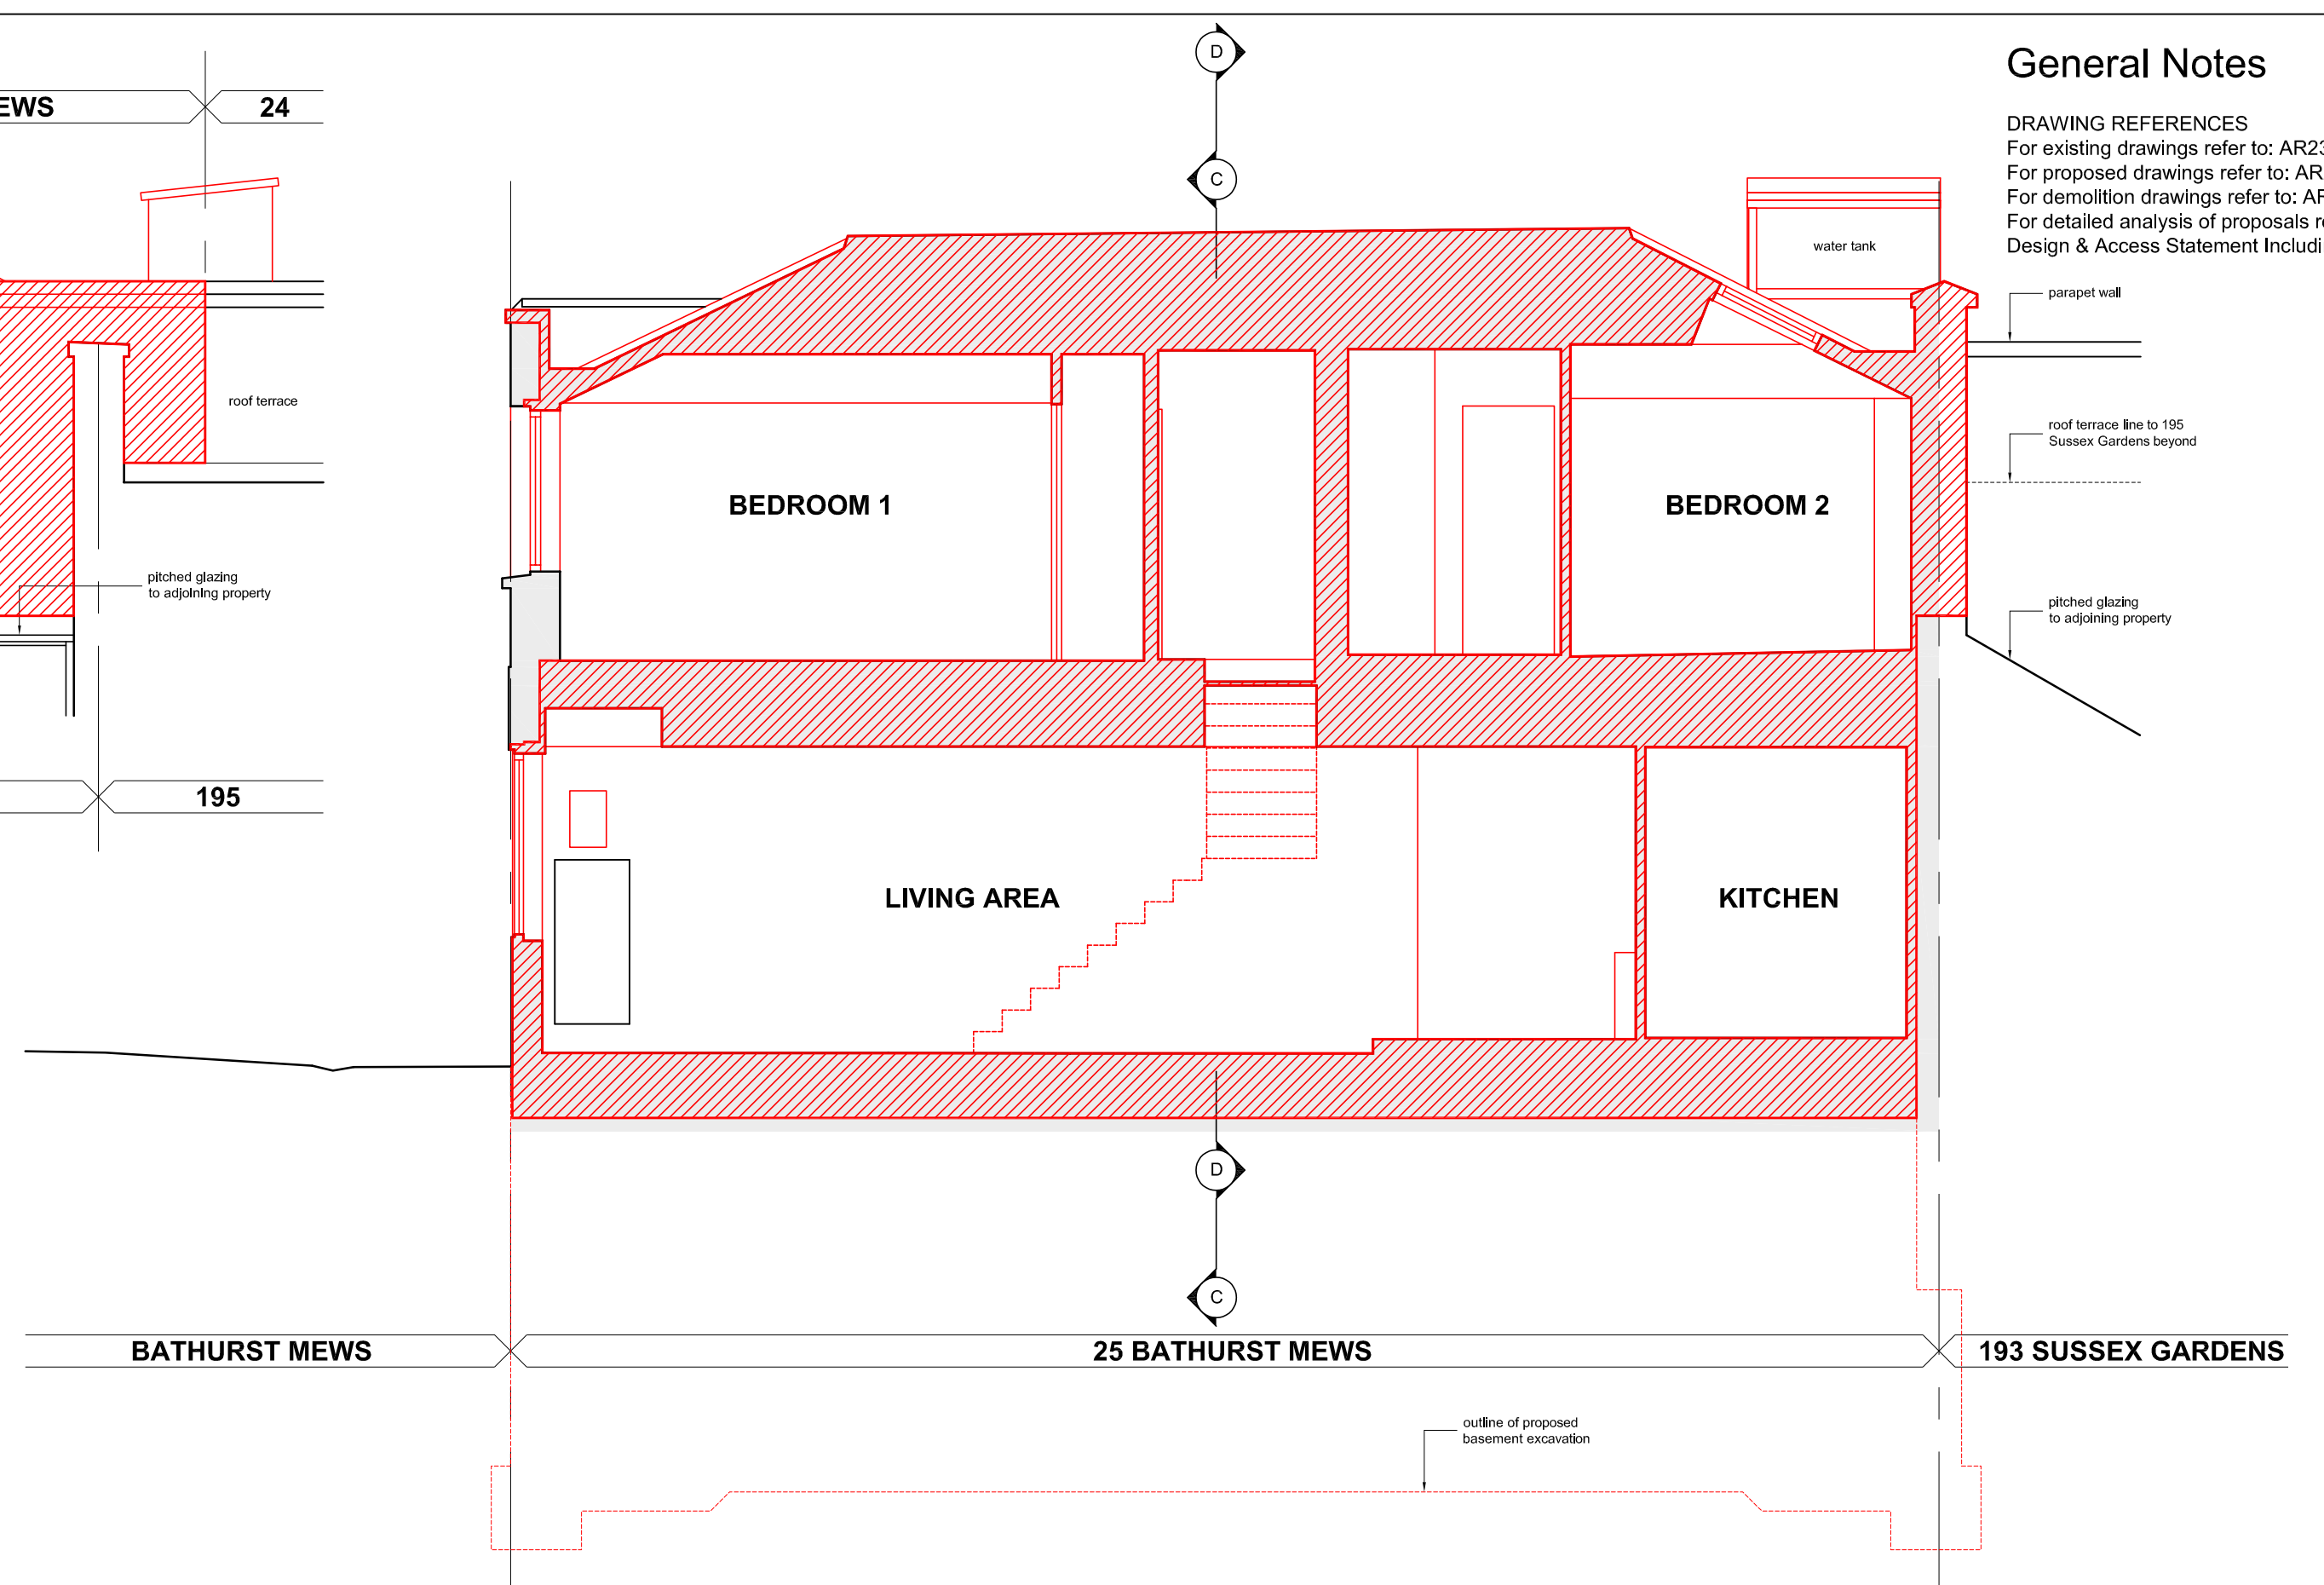

SECTION A-A
(SCALE 1:100)

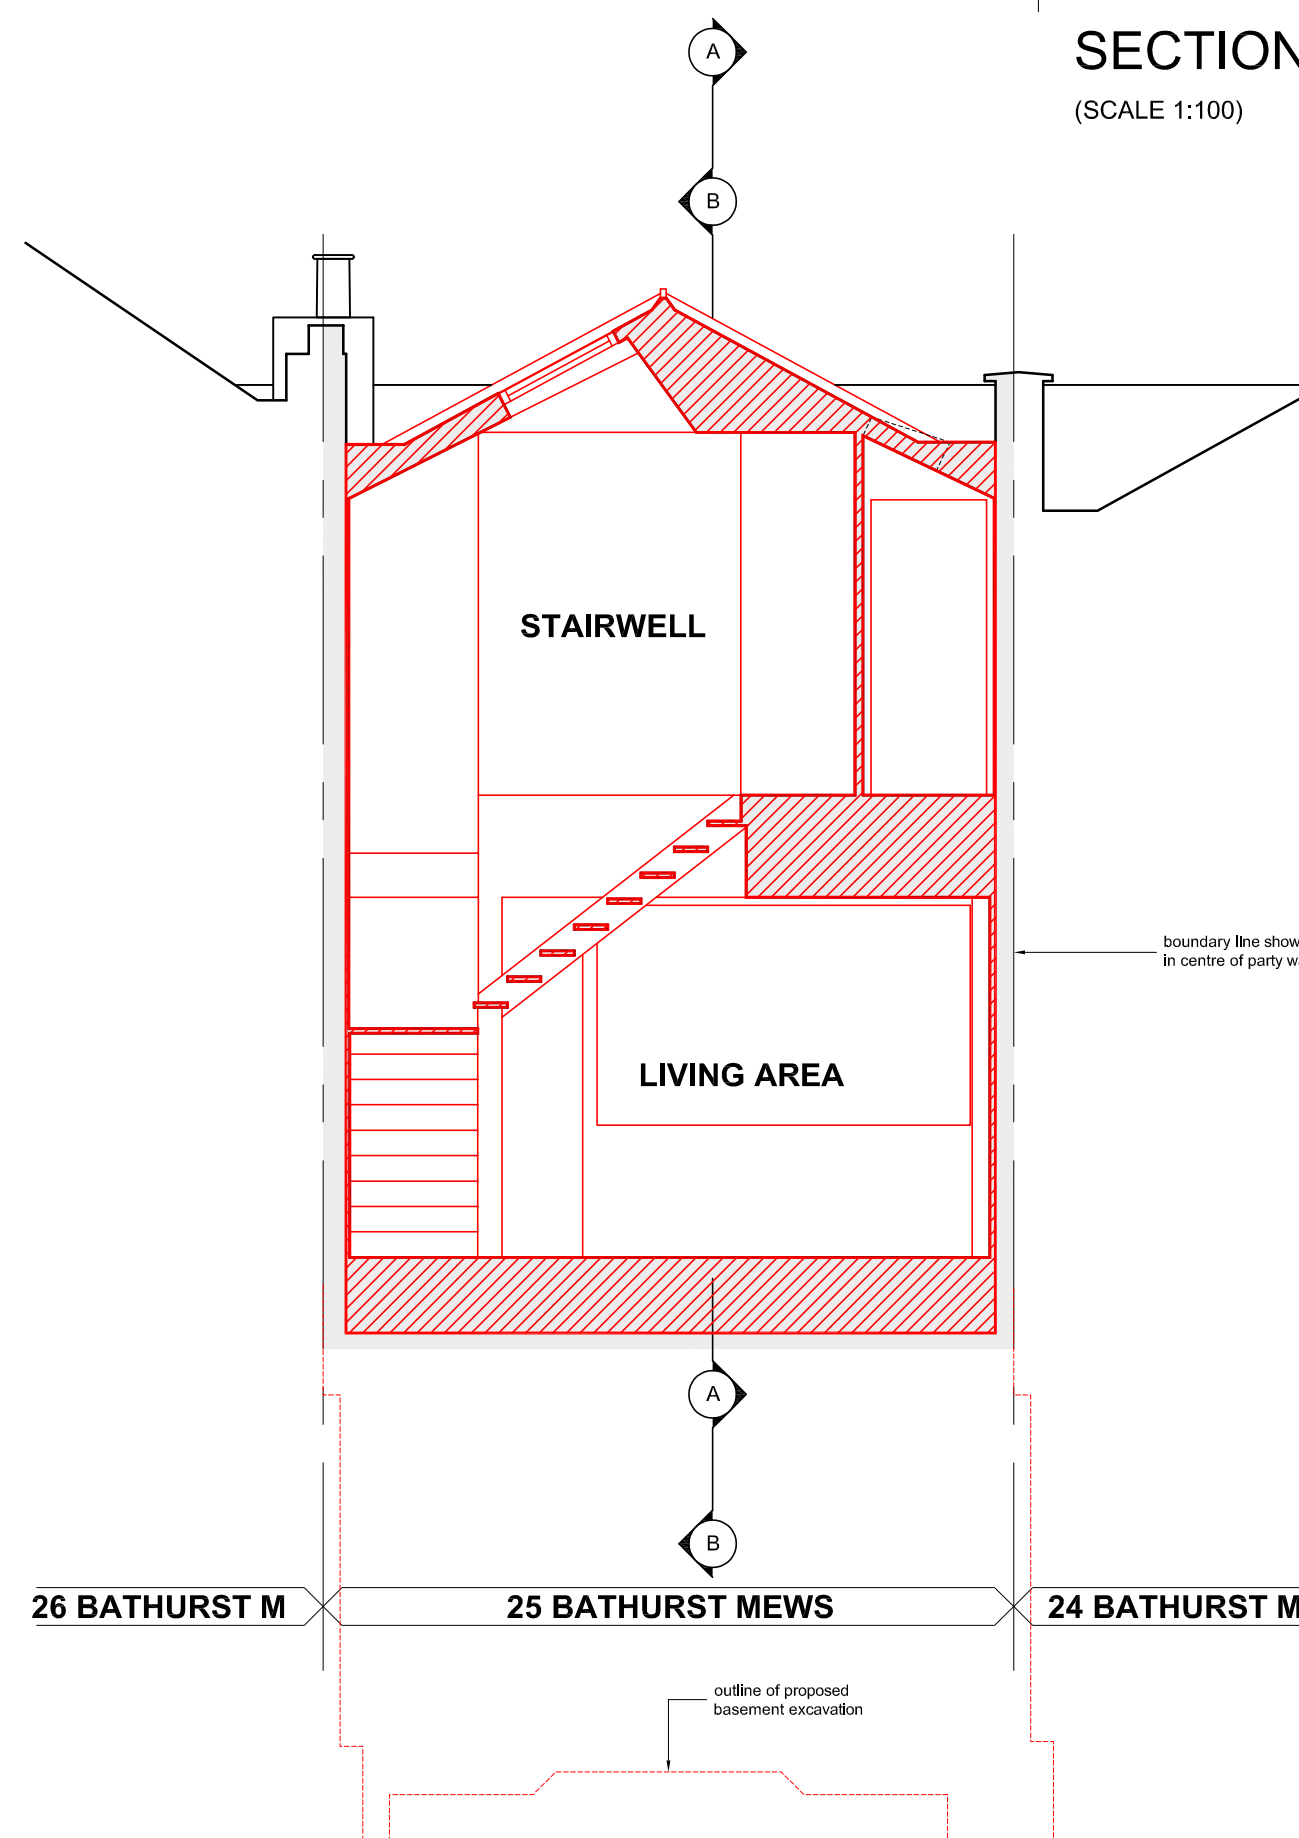

SECTION C-C
(SCALE 1:100)

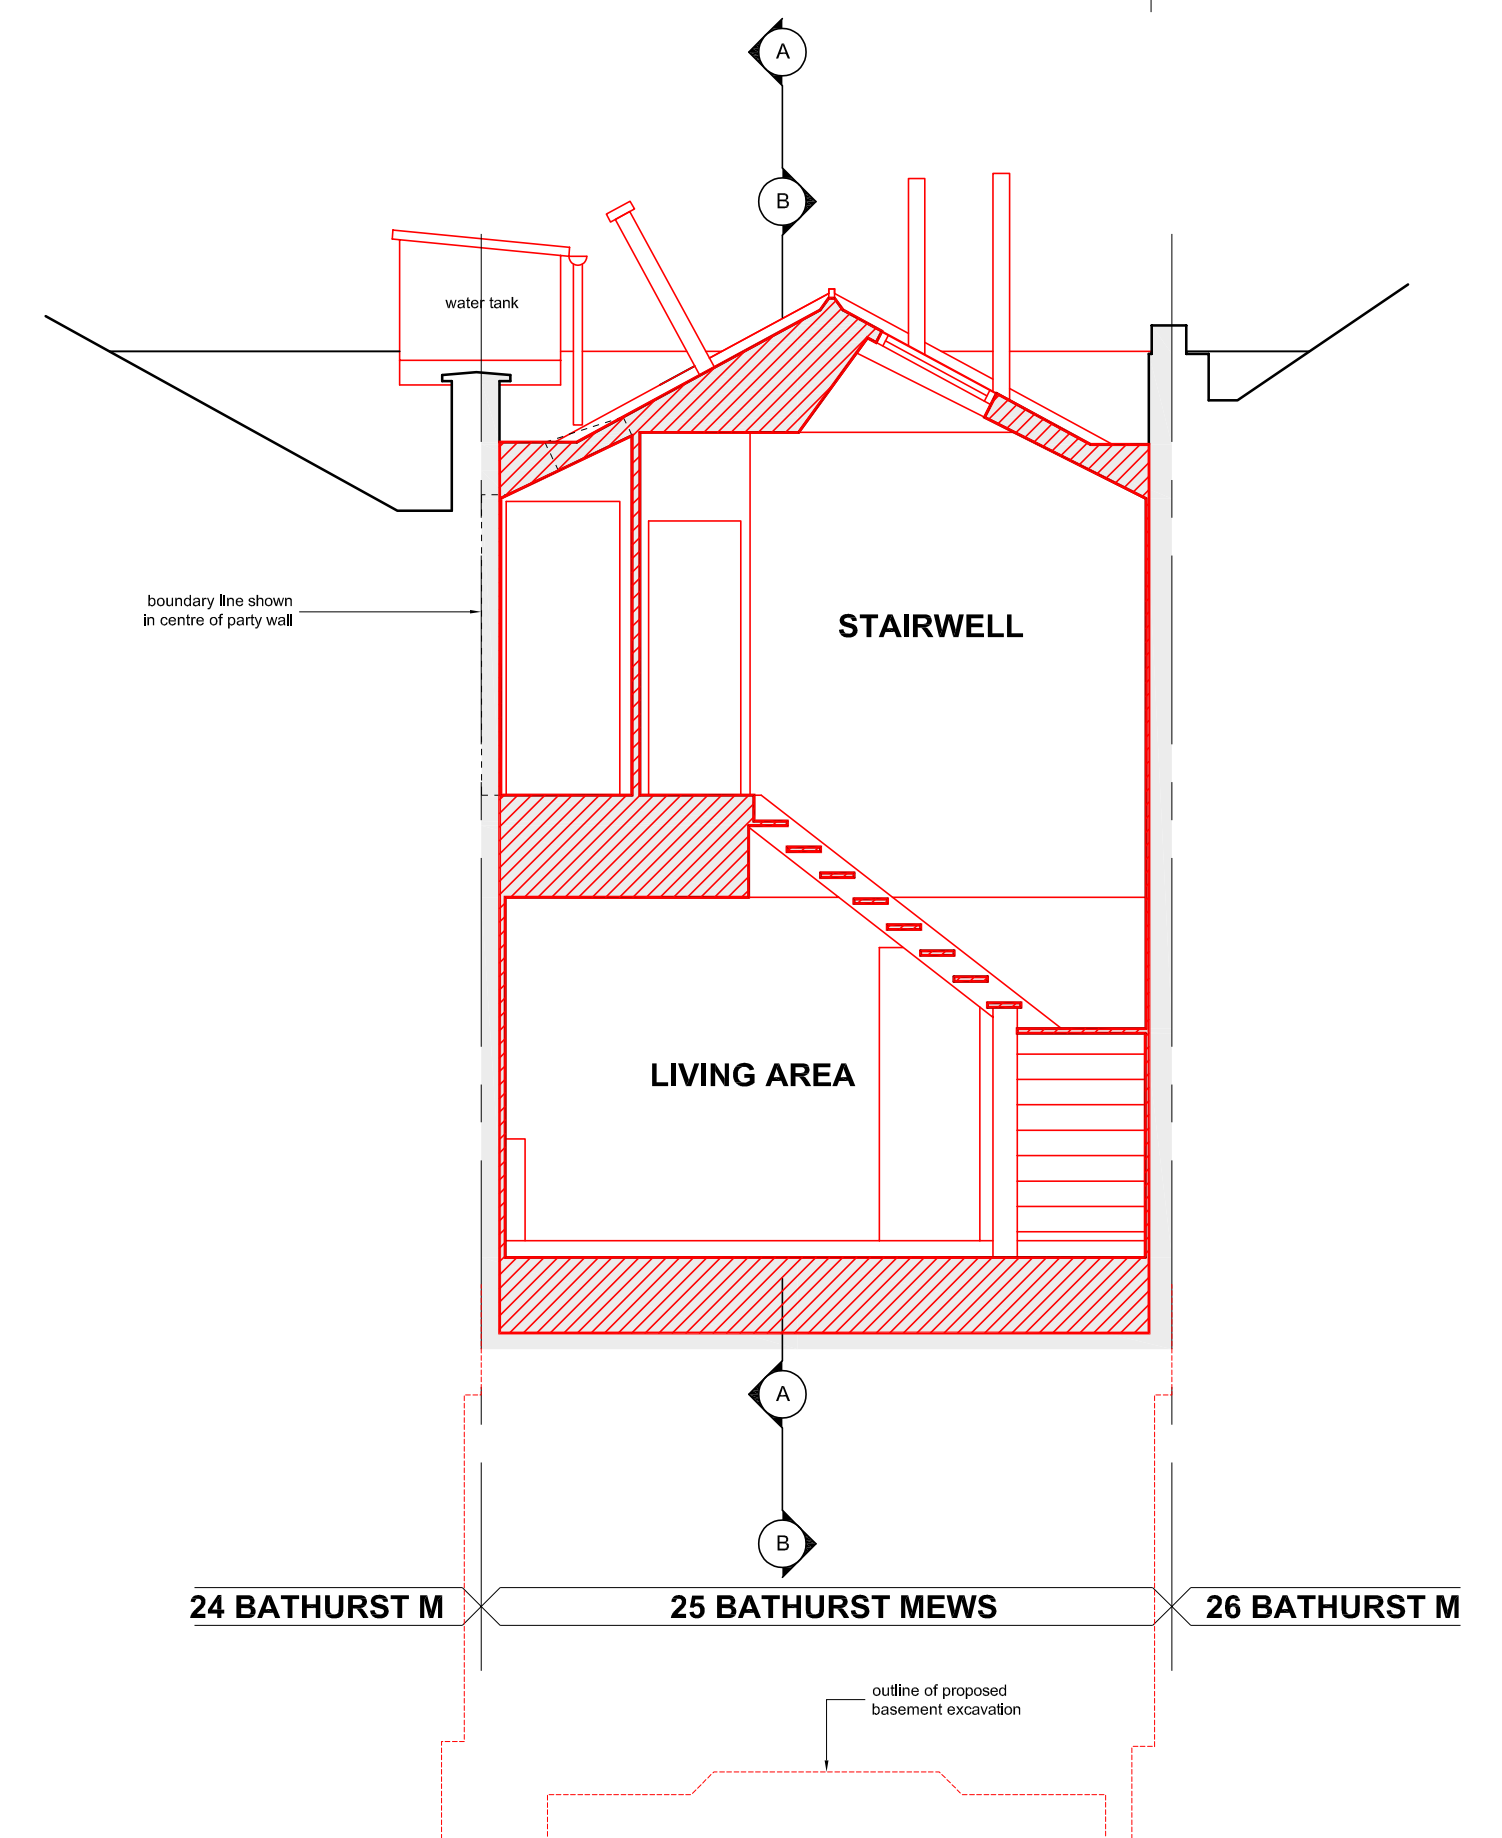

SECTION D-D
(SCALE 1:100)

General Notes

DRAWING REFERENCES
For existing drawings refer to: AR2358/PL1/01 & PL1/02
For proposed drawings refer to: AR2358/PL1/03 & PL1/04
For demolition drawings refer to: AR2358/PL1/05 & PL1/06
For detailed analysis of proposals refer to:
Design & Access Statement Including Heritage Assessment

Site <div>25 BATHURST MEWS LONDON W2 2SB</div>		Drawing Title <div>DEMOLITION ELEVATIONS & SECTIONS</div>		Revision Notes		<div>PLANNING APPLICATION</div> <div>JANUARY 2021</div>		Drawing Key <div><div></div> Existing fabric</div> <div><div></div> Demolition</div>		<div><div>ARCHITECTURE & INTERIORS</div><div>4 Montpelier Street, London SW7 1EE Web: www.rbddesign.com Tel: +44 (0)207 193 7245 Email: office@rbddesign.com</div></div>
Drawing Number <div>AR2358/PL1/06</div>	Revision <div>—</div>	Scale <div>1:50 (1:100 @ A3)</div>	<div>A1-SHEET</div> <div>Date</div> <div>01/09/20</div>	Drawn By <div>BN</div>	Checked By <div>APW</div>	Notes All dimensions and levels are to be checked on site by the Contractor. All discrepancies or omissions must be reported to the Architect immediately. This drawing is the property of Realisation By Design Ltd. Copyright reserved. DO NOT SCALE		<div>(SCALE 1:50)</div> <div><div></div><div>0 (m) 1 2 3 4 5</div></div>		