


10/09/20	Revision .01 new drawing

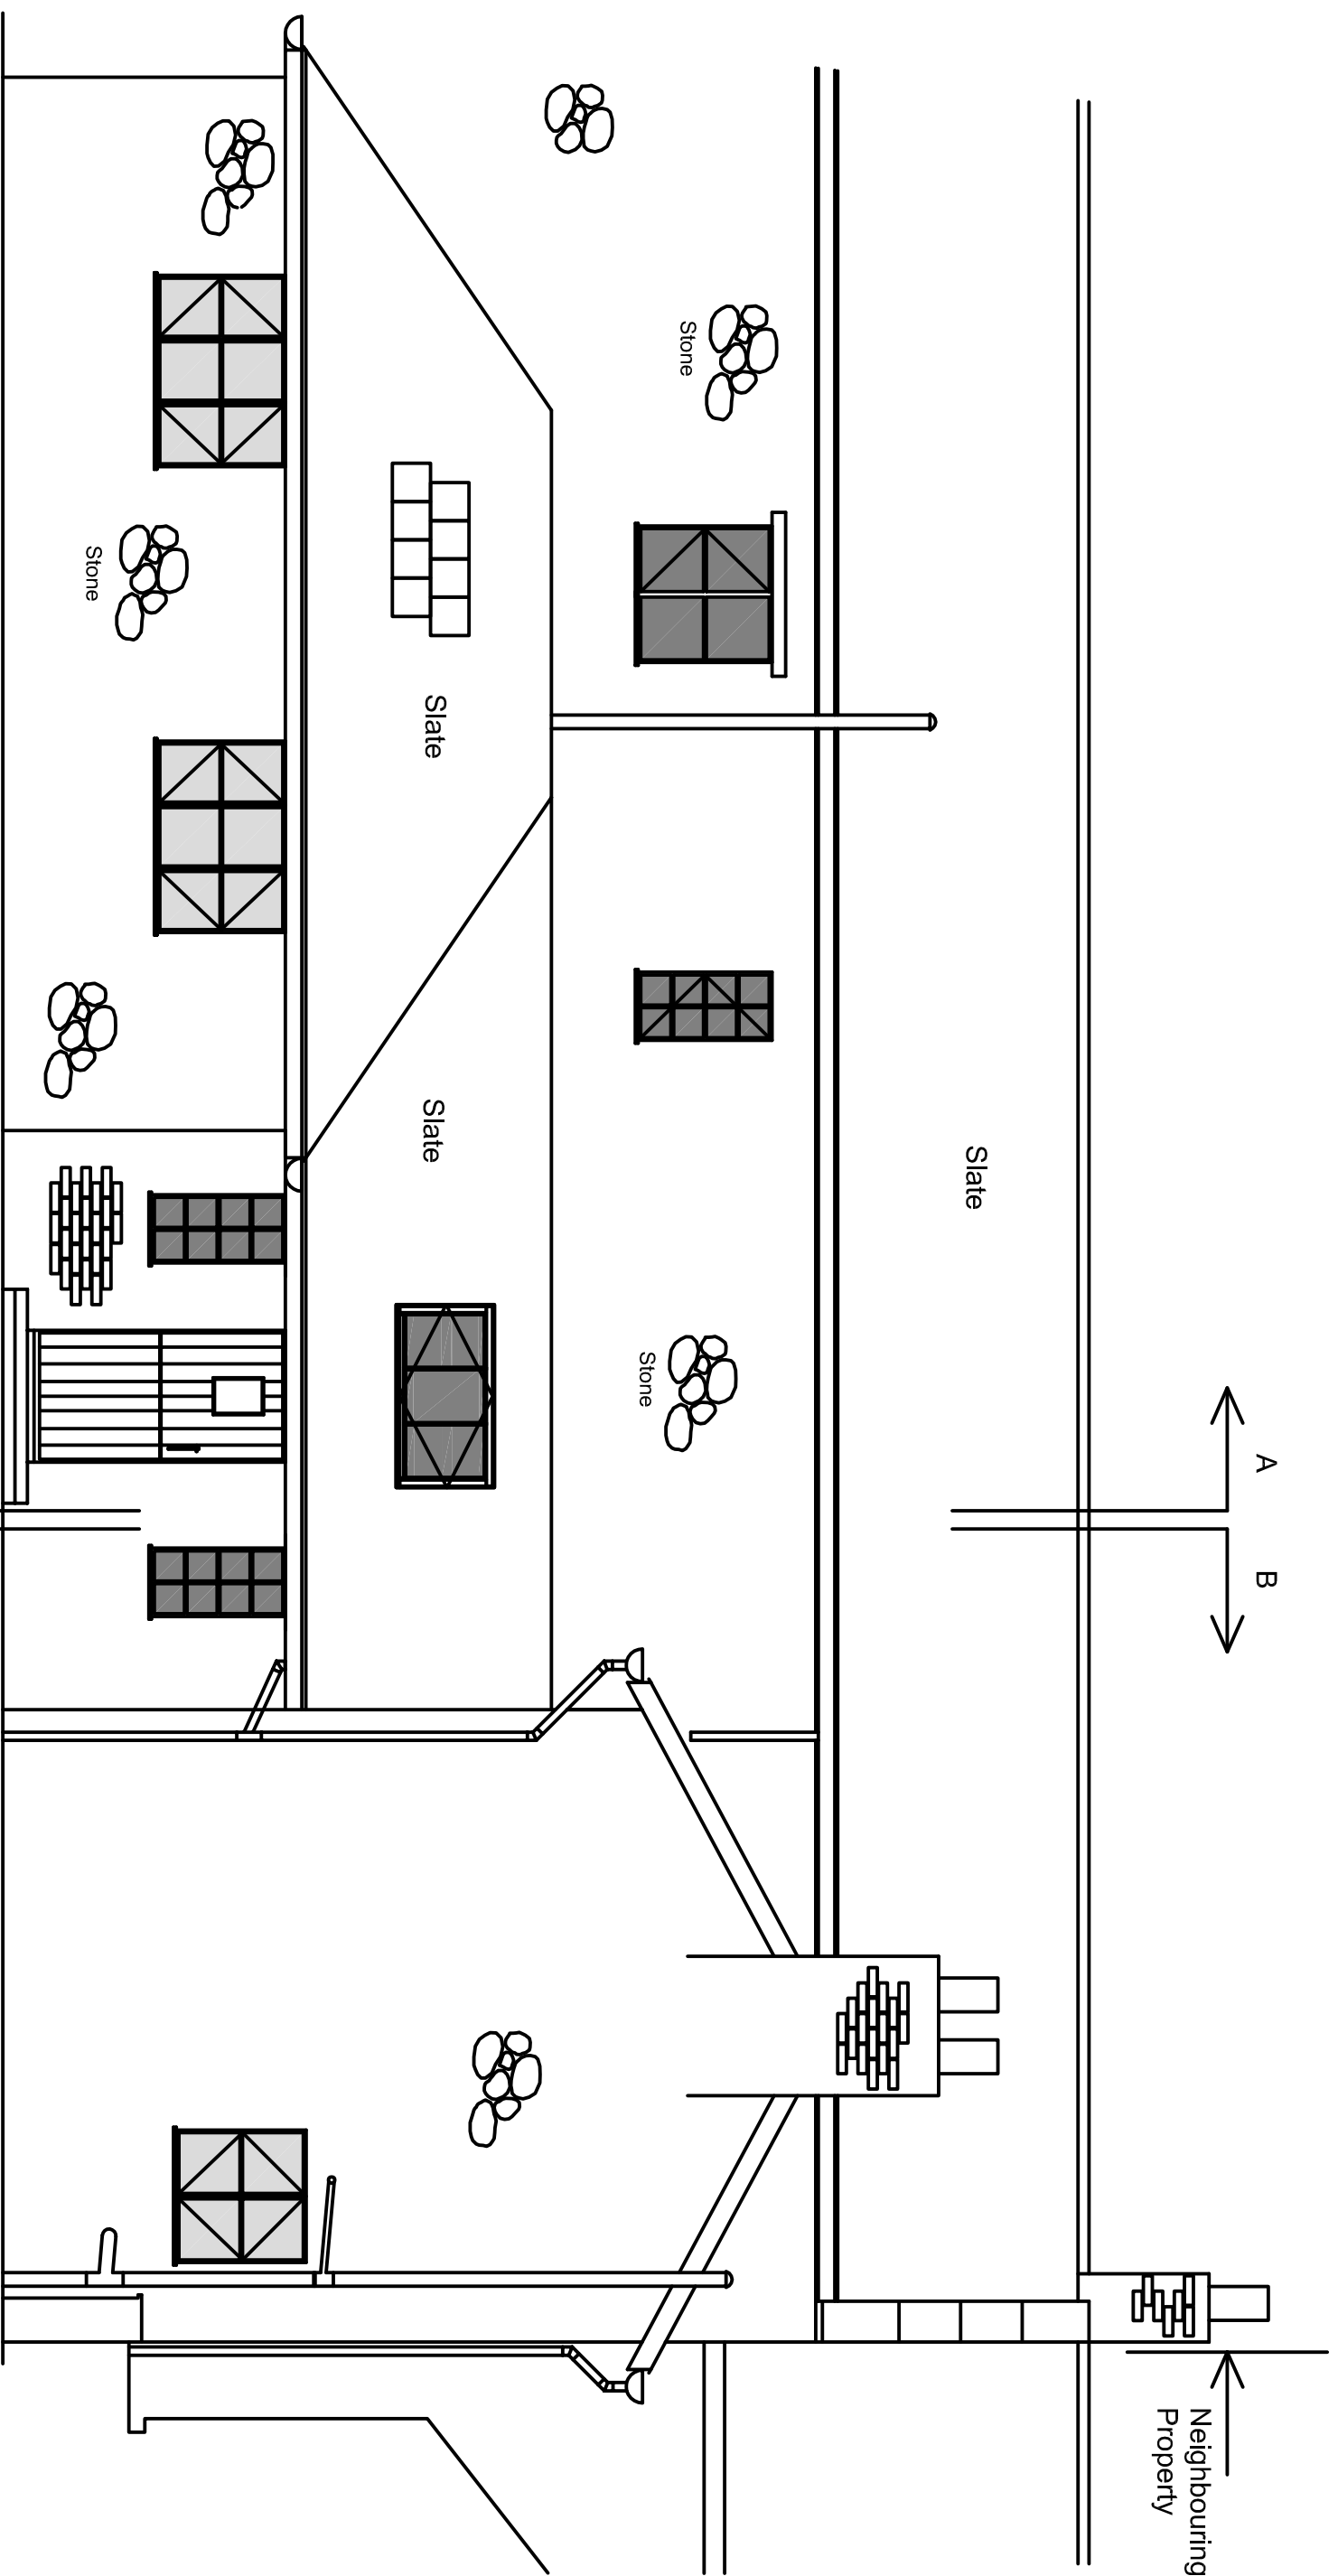

Scale
50 : 1
at A3
1 M

NOTES :-
See KF-341.01 and KF-348.01
for A--A and B--B Sections

A ← → B

Dwg No KF-342.01 September 2019

Proposed north Elevation (Site)
Knowle Farm Uploders - Alterations &
construction to form new Kitchen/
Breakfast Room, Lobby, Utility & WC.