


05/09/19	Revision .01 new drawing
07/02/20	.02 Detail amendments

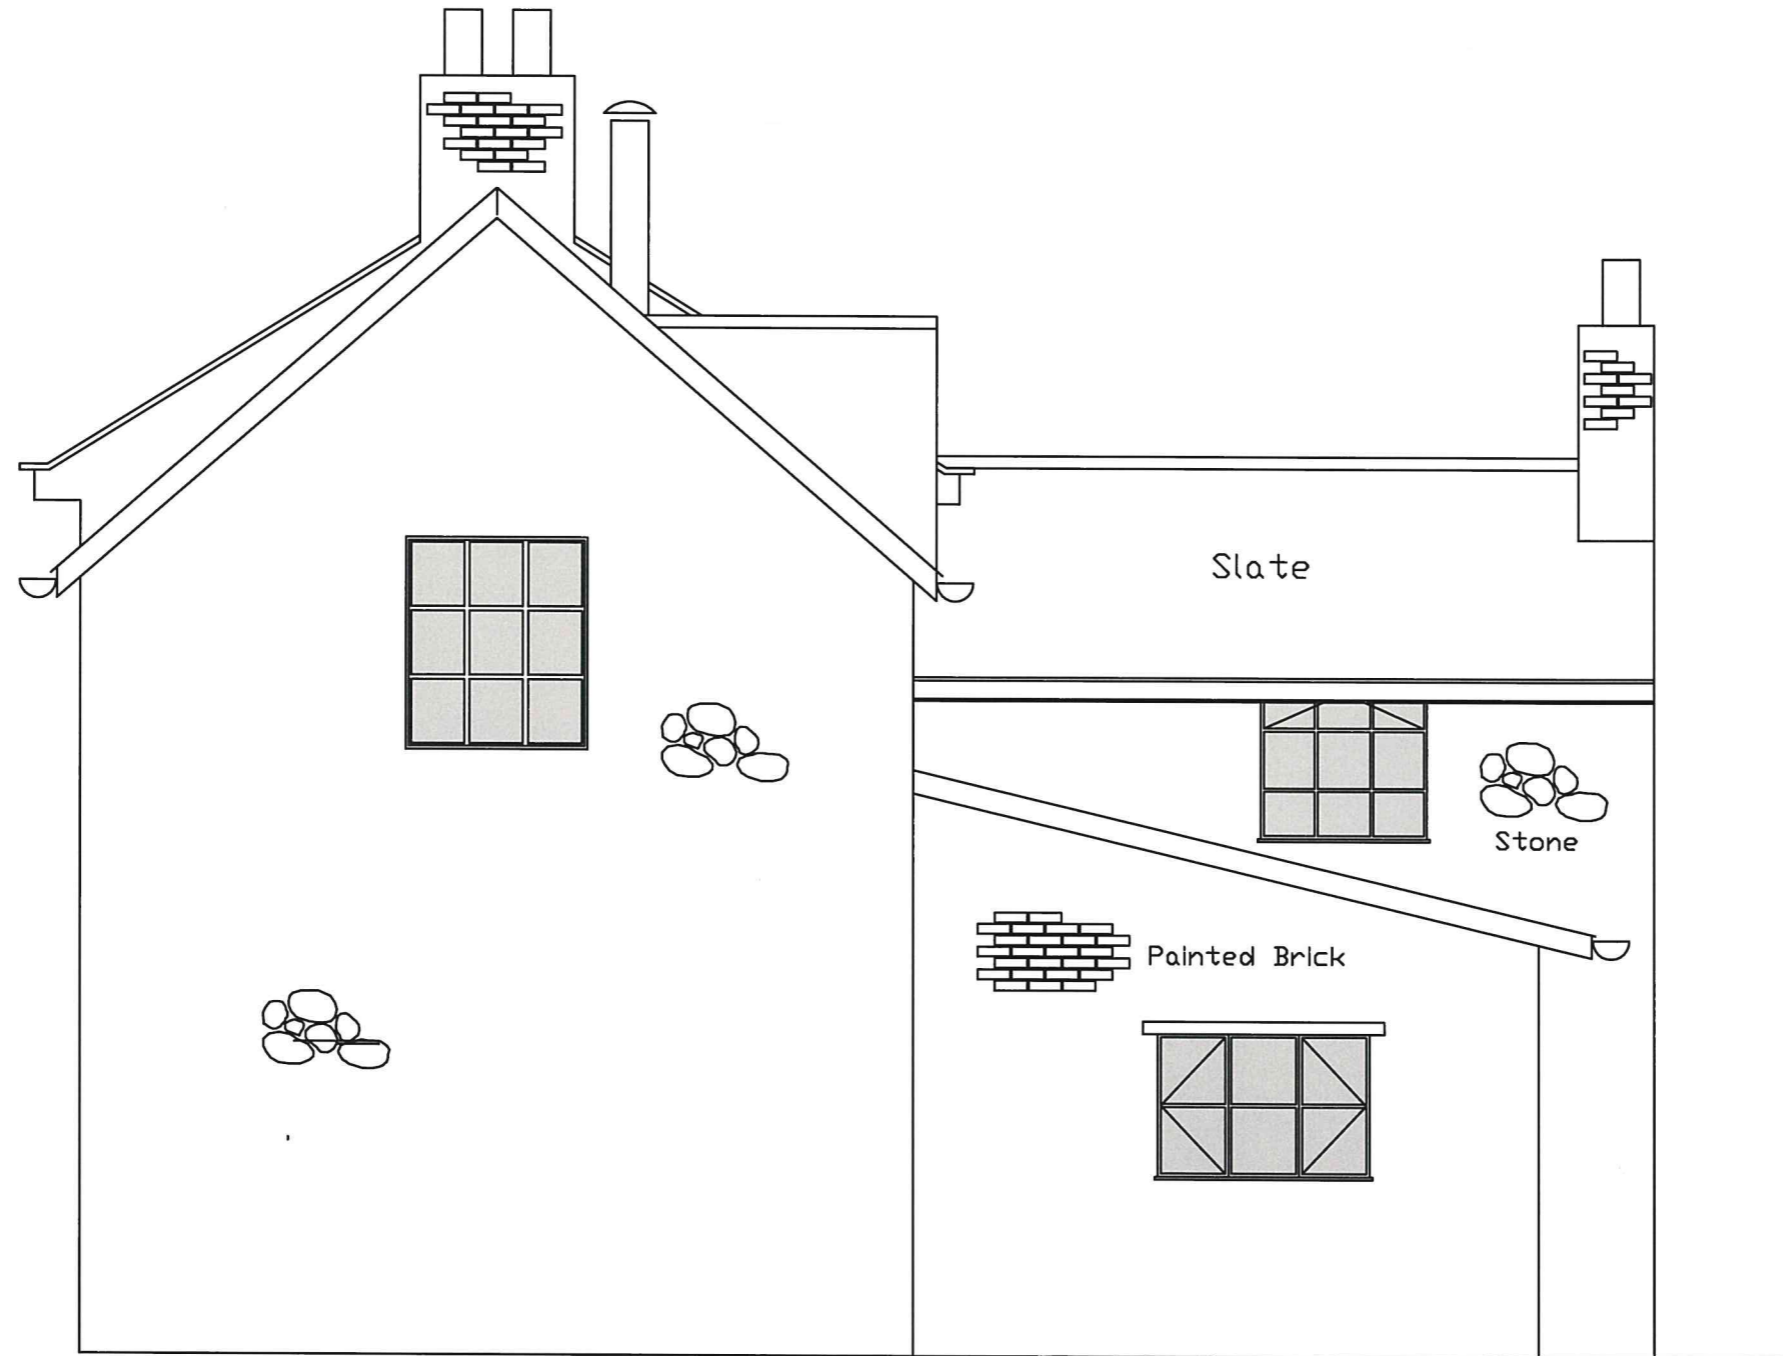


NOTES :-

Garden wall omitted

Newly introduced Window to be single glazed side-hung casement. Timber frame painted white under exposed timber lintel. Gutters to be half round metal, all RWG to be painted black.

Scale
50 : 1
at A3

 

Dwg No KF-336.02	September 2019
Proposed East Elevation	
Knowle Farm Uploders - Alterations & construction to form new Kitchen/ Breakfast Room, Lobby, Utility & WC.	