


05/09/19	Revision 01 new drawing
07/02/20	.02 Detail amendments

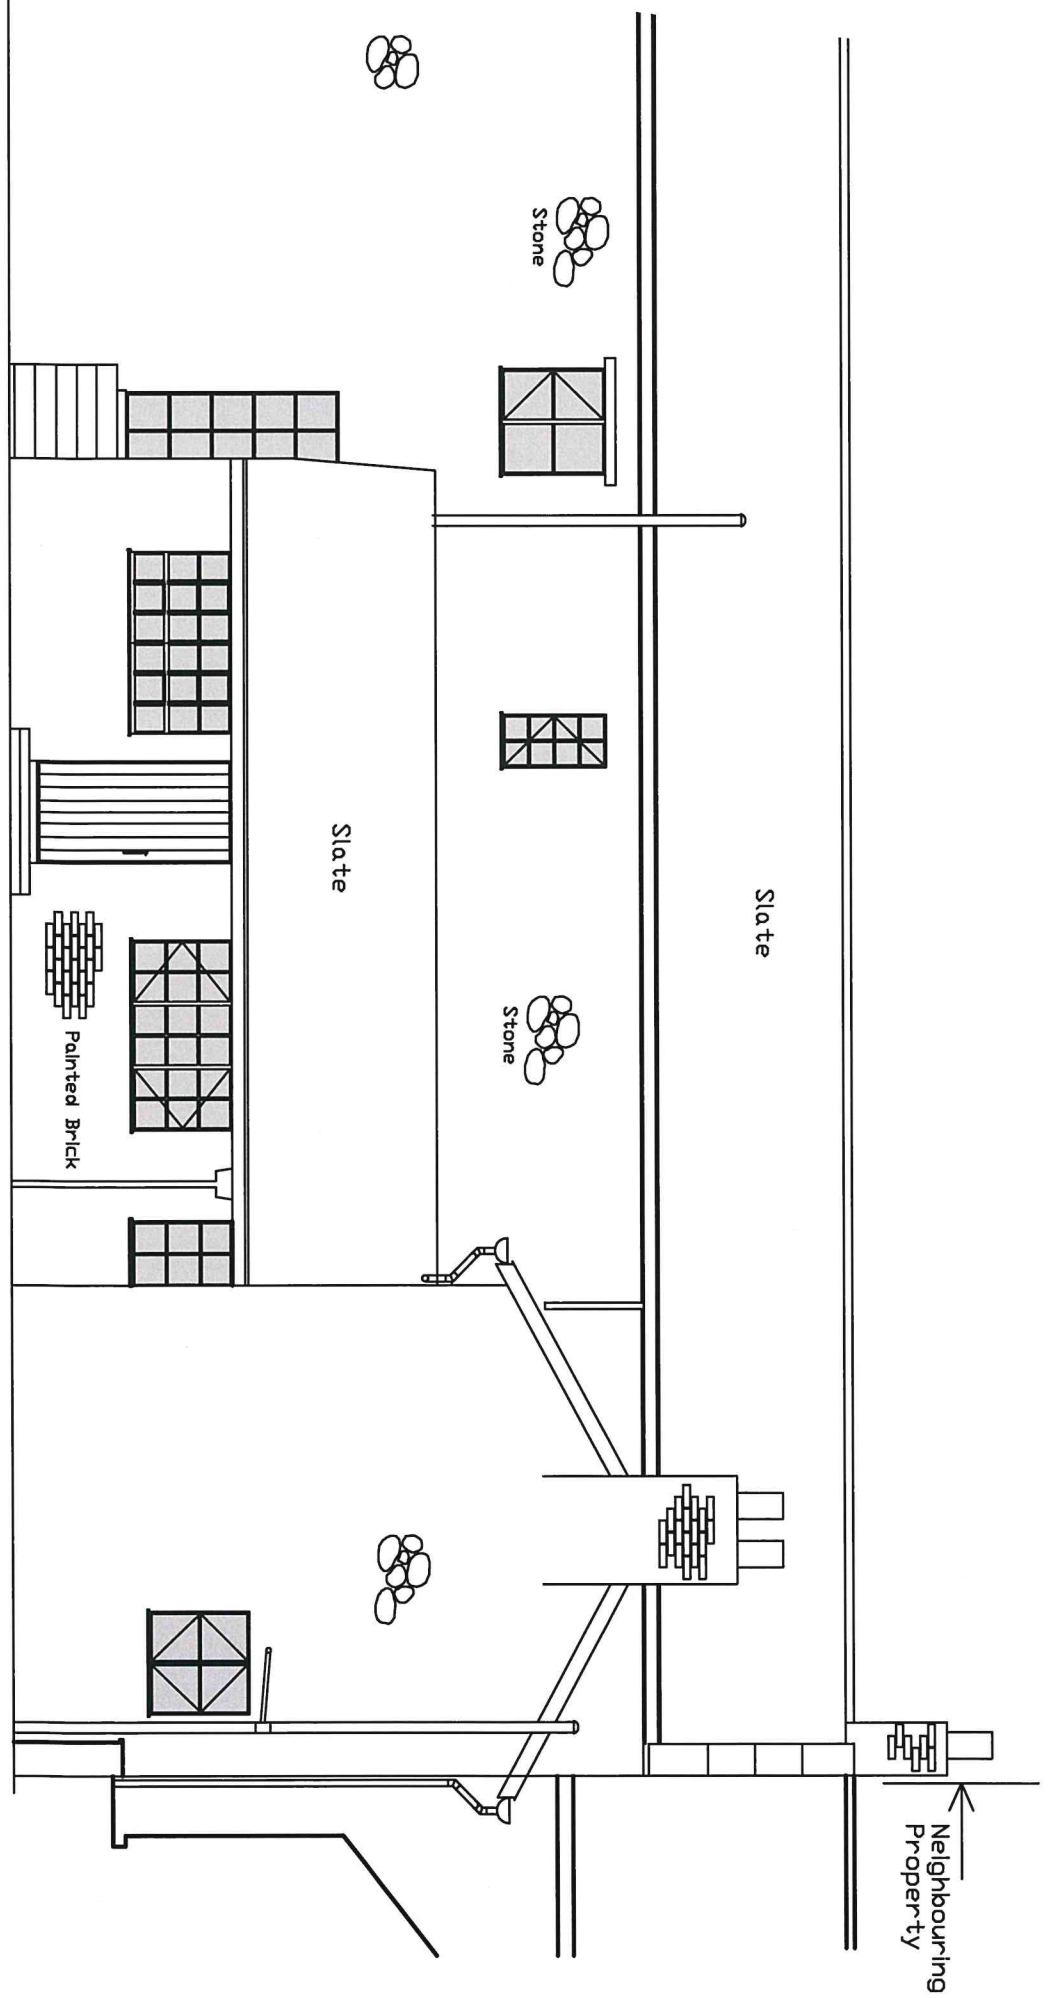

Scale  
50 : 1  
at A3  
1 M

Dwg No KF-332.02	September 2019
Existing North Elevation (Site)	
Knowle Farm Uploders - Alterations & construction to form new Kitchen/ Breakfast Room, Lobby, Utility & WC.	