



10/09/20	Revision .01 new drawing

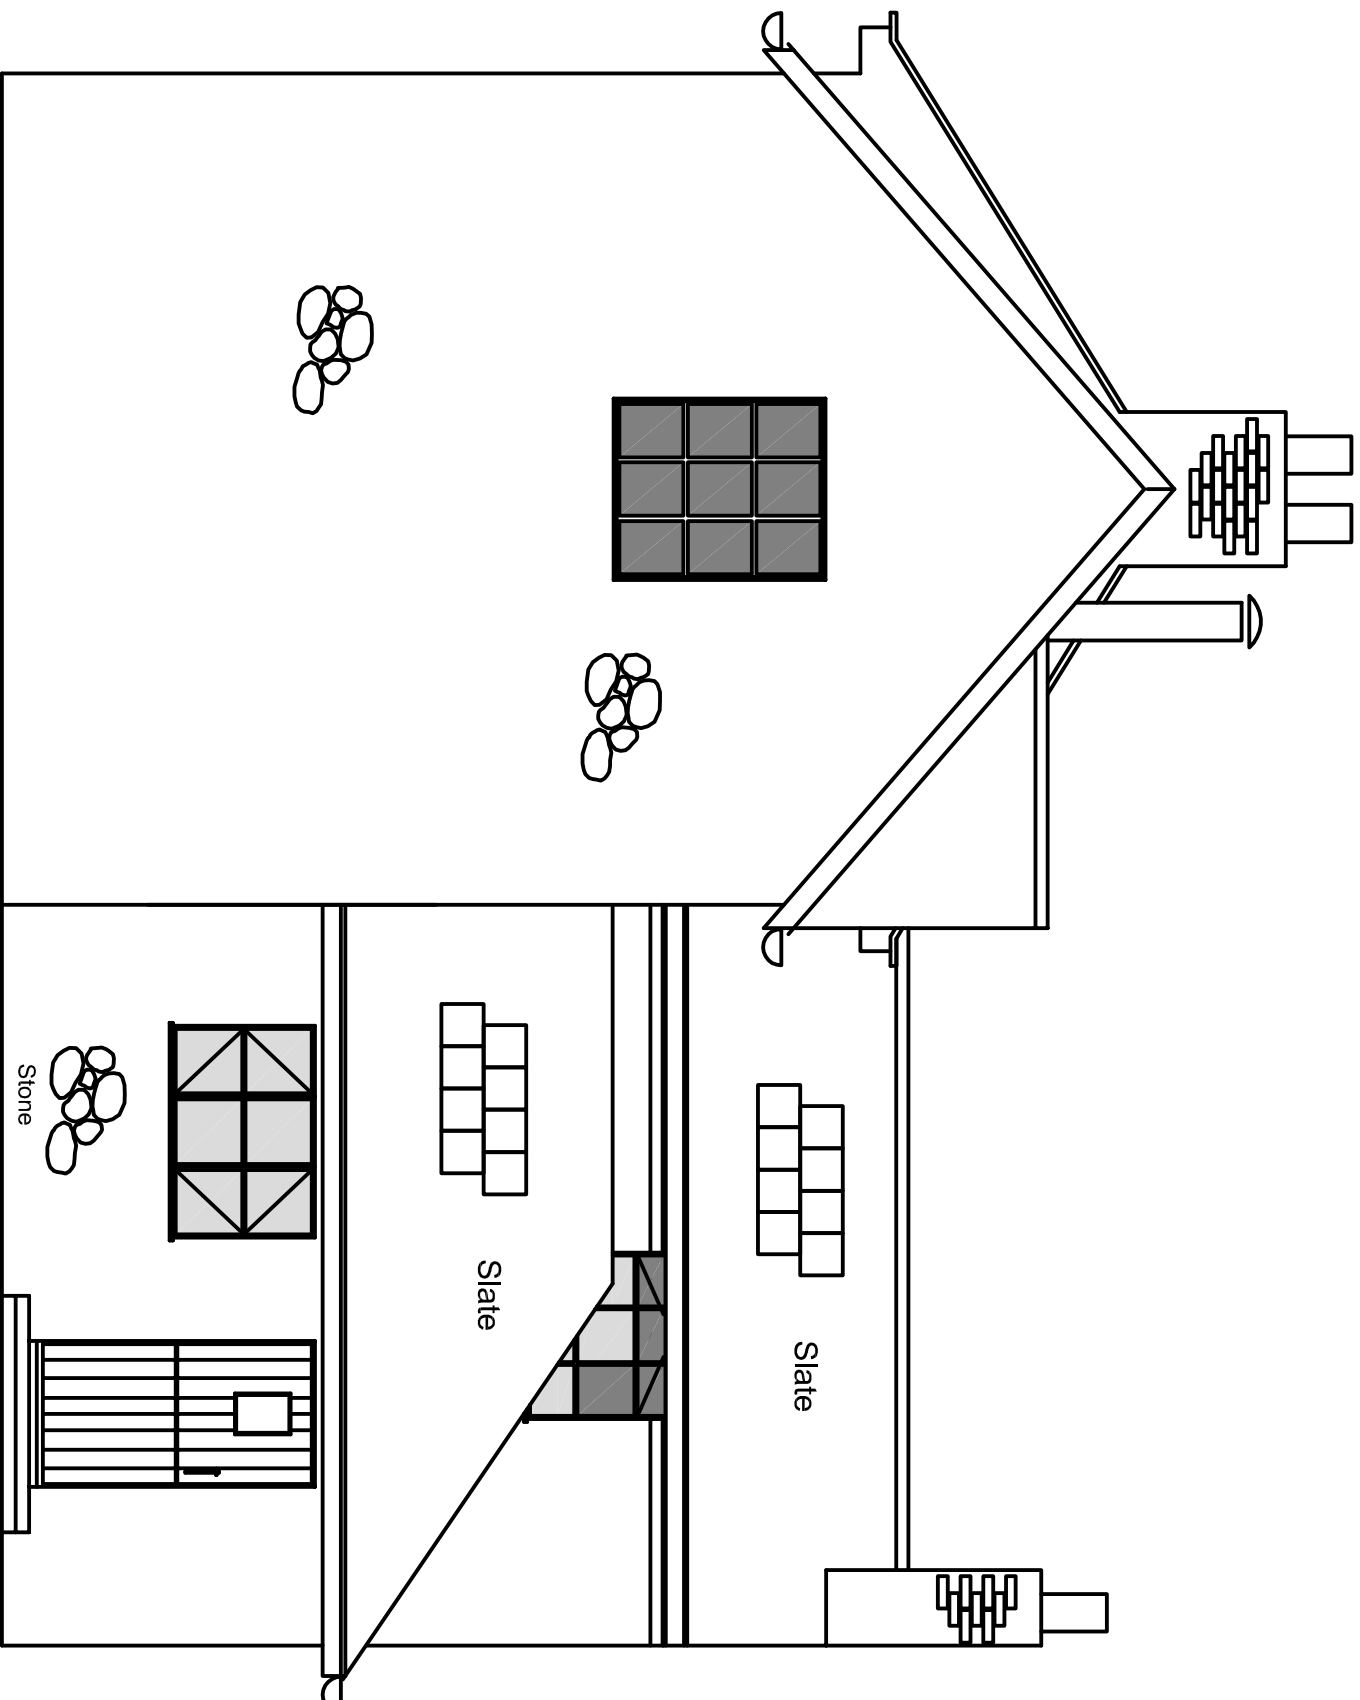

NOTES :-  
Garden wall omitted

Scale  
50 : 1  
at A3

 

Dwg No KF-343.01                      September 2020

Proposed East Elevation

Knowle Farm Uploders - Alterations &  
construction to form new Kitchen/  
Breakfast Room, Lobby, Utility & WC.