


Scale 1:100
0 1 2 3 4 5m

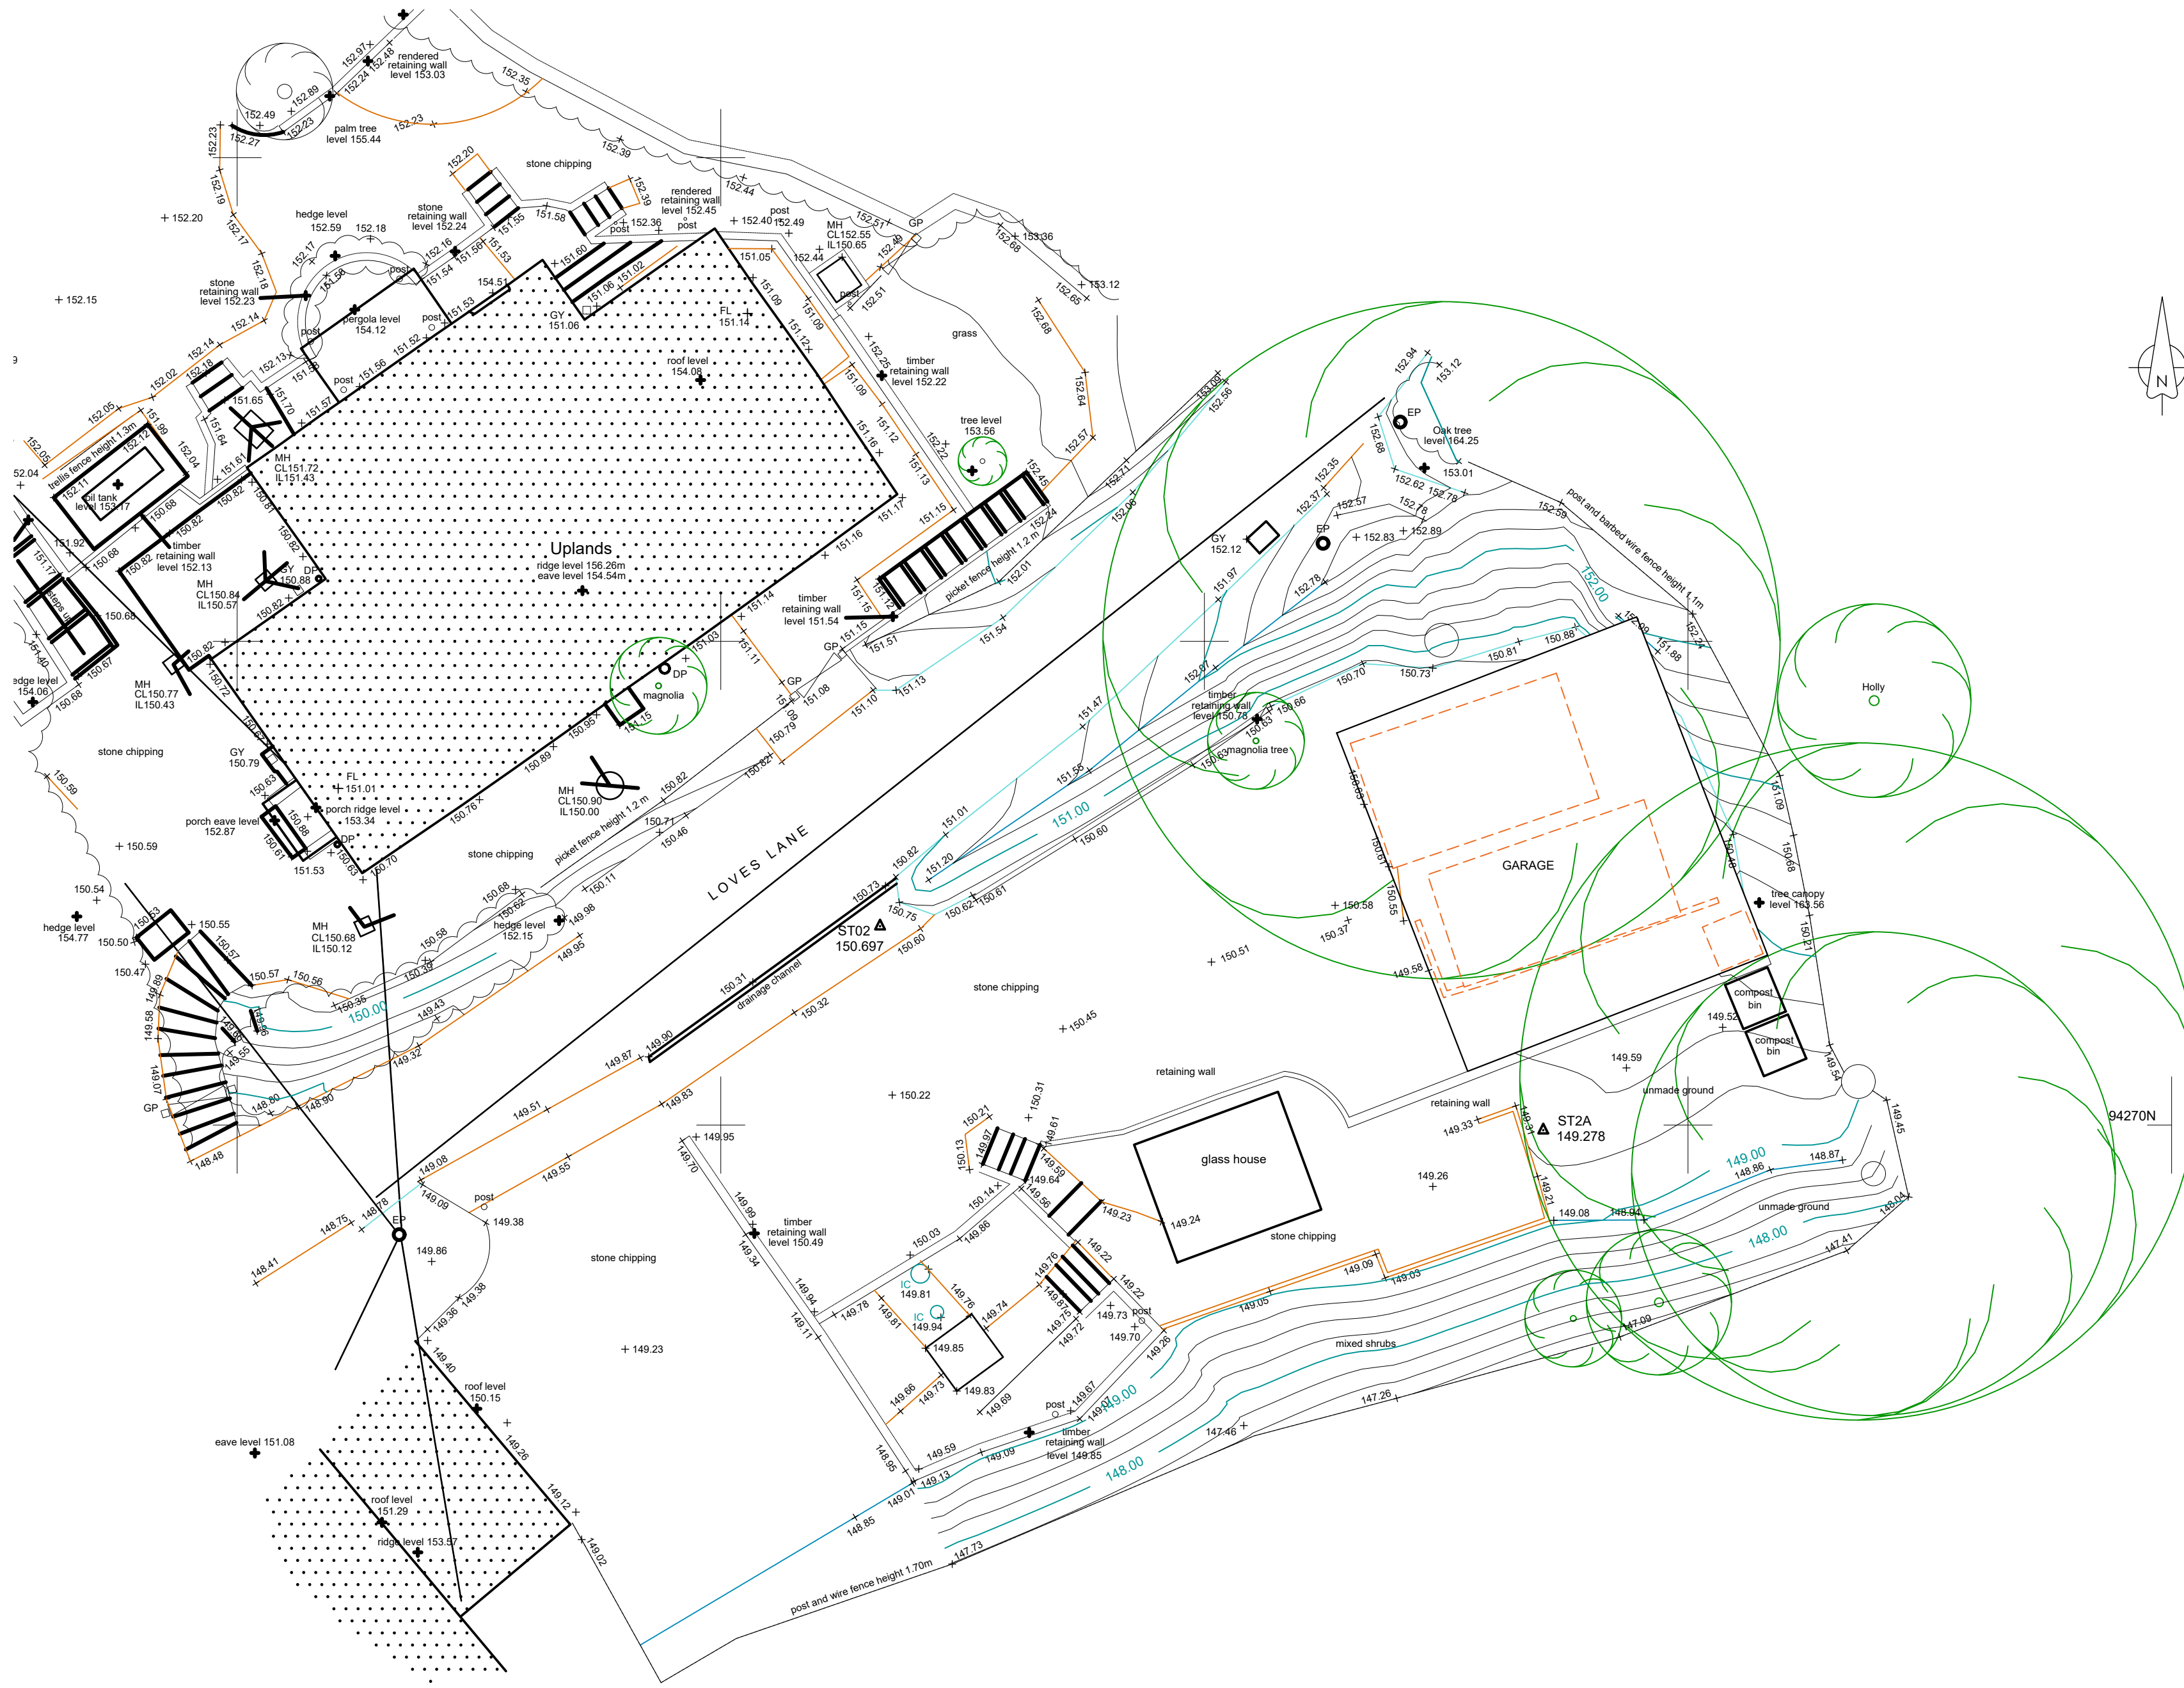

- MATERIALS**
- Roof Dark grey profiled metal sheet roofing
 - Walls Natural untreated timber boarding
 - Door Dark grey metal roller door
 - Window Painted timber
- Indicates structure to be removed

L F WEBB & PARTNER

58 Broad Street
Lyme Regis
Dorset DT7 3QF
t 01297 442678
www.lfwebb.co.uk

Project
Proposed double garage
Uplands, Loves Lane
Title
Proposed site plan

Drawing status:
Planning

Scale 1:100 (@ A2)	Date November 2020	
Drawing No. 1497.004		Rev.

© This drawing must not be reproduced in whole or in part without consent. Written dimensions must be checked on site.