


Notes


Do not scale, use figured dimensions only.

All dimensions to be verified on site prior to the commencement of any work or the production of any shop drawing. All discrepancies to be reported to the Author.


This drawing is to be read in conjunction with all related Designers and Engineer's drawings and any other relevant information including the designer's residual hazard schedule and other pre-construction information before commencement of any works on site.

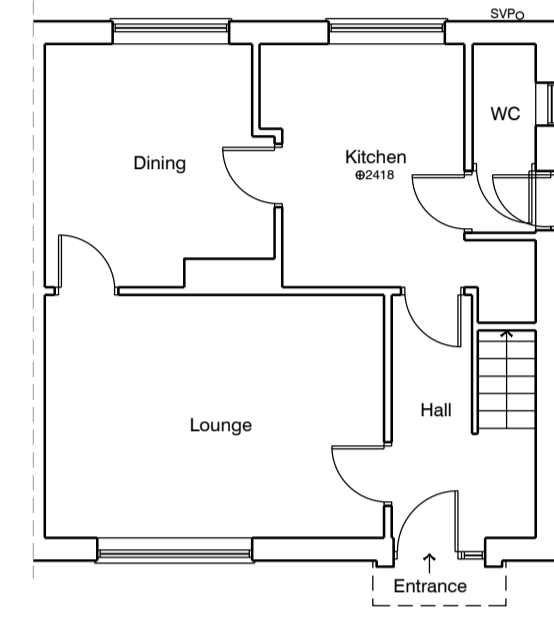


EXISTING GROUND FLOOR

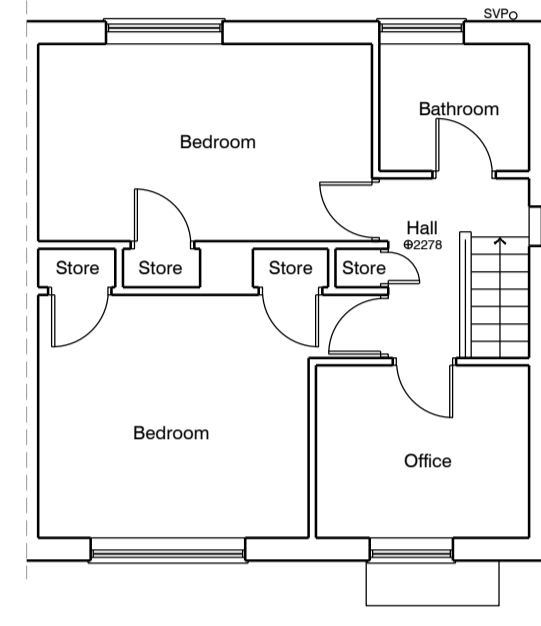


EXISTING FIRST FLOOR

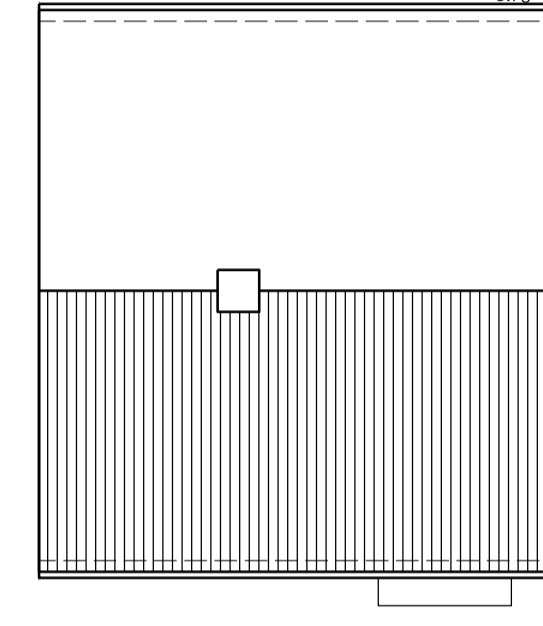


EXISTING ROOF PLAN

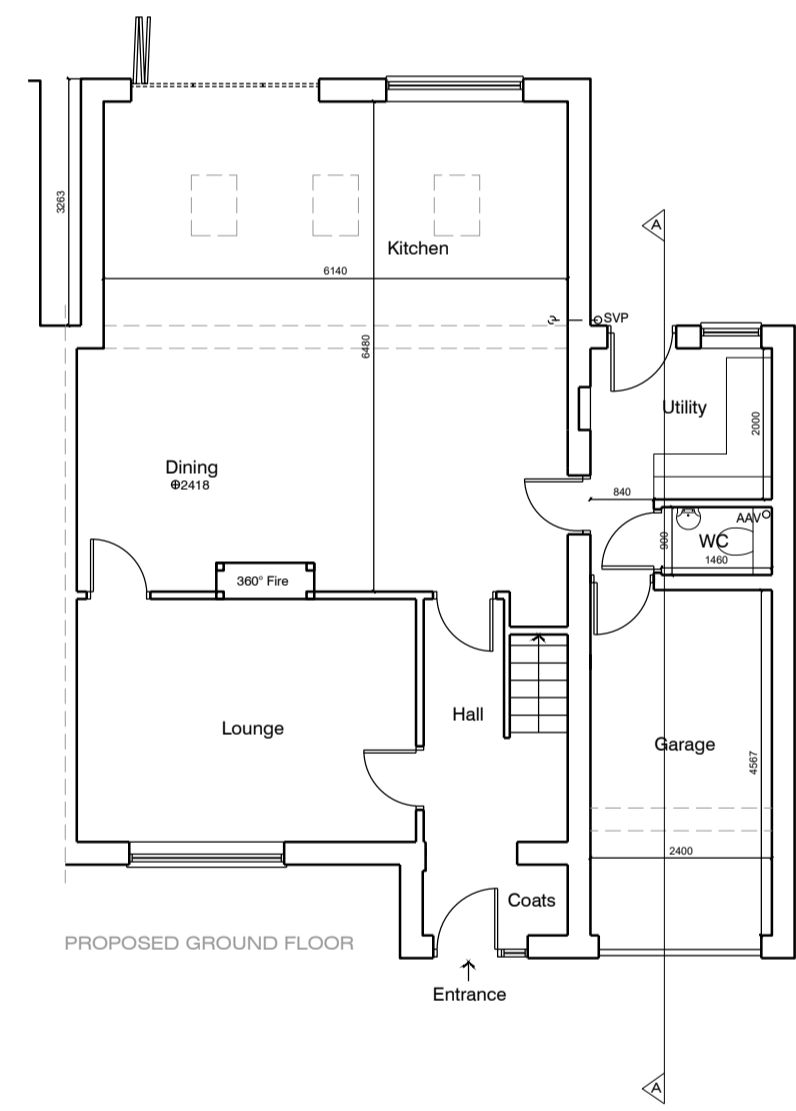


PROPOSED GROUND FLOOR

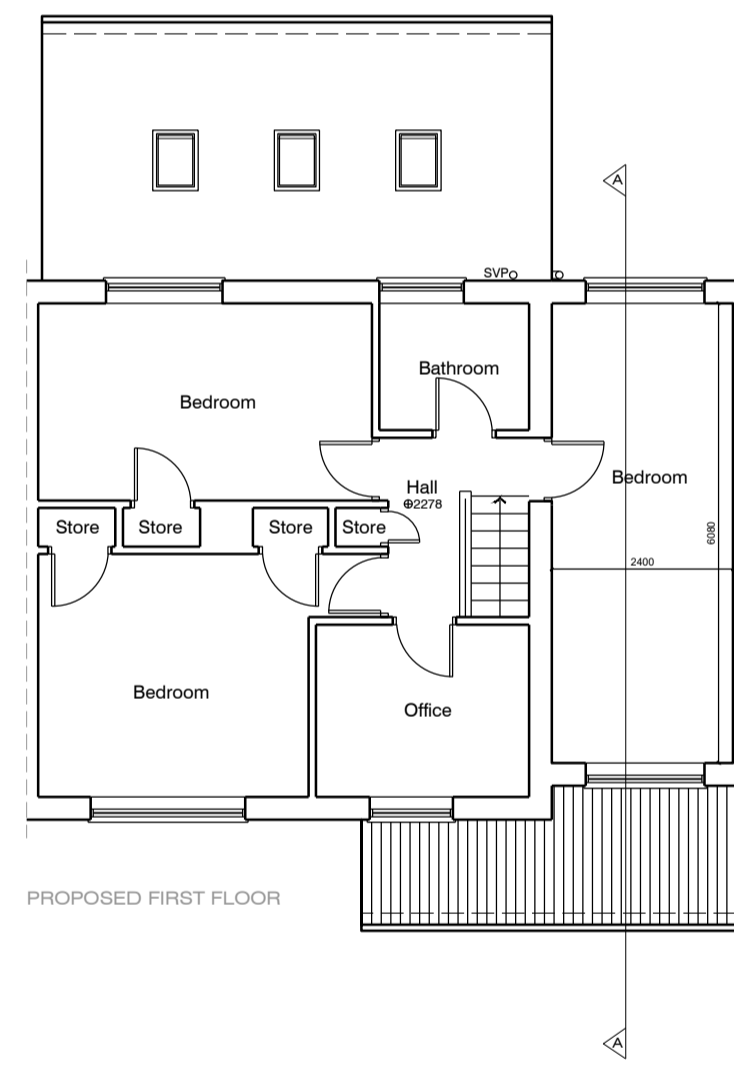

PROPOSED FIRST FLOOR

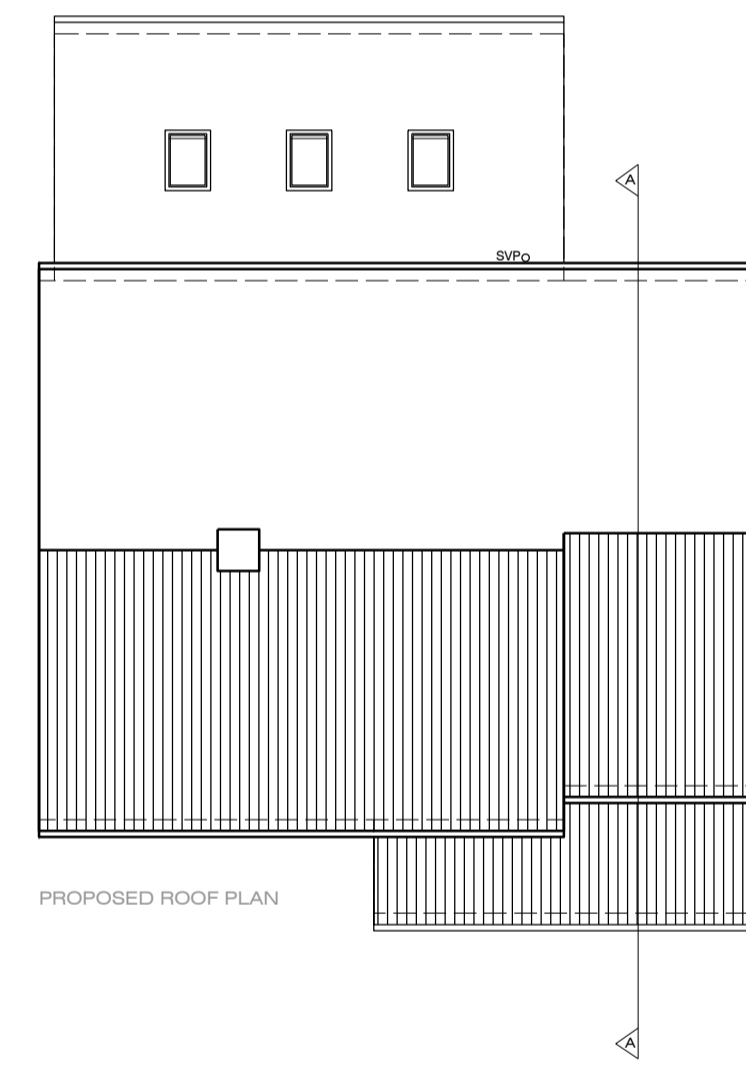

PROPOSED ROOF PLAN

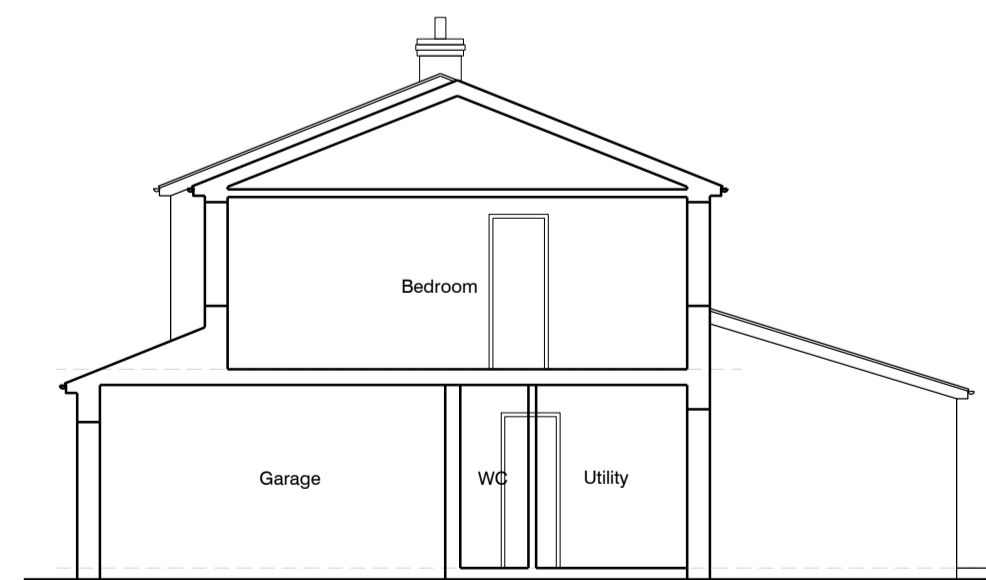

PROPOSED SECTION A-A

PLANNING TENDER CONSTRUCTION

Architectural Services York
31 Beckfield Lane
York
YO26 5PN

07841 039833
info@architecturalservicesyork.co.uk
www.architecturalservicesyork.co.uk



Project
Proposed Development at 25
Chaloners Road, Dringhouses, York
YO24 2TW

Drawing Title
Existing and Proposed Plans & Sections

Scale 1:100 @ A1 Date DEC/ 2020

Drawing No. FP01/ 01 Rev. -

