




Notes
 Do not scale, use figured dimensions only.
 All dimensions to be verified on site prior to the commencement of any work or the production of any shop drawing. All discrepancies to be reported to the Author.
 This drawing is to be read in conjunction with all related Designers and Engineers drawings and any other relevant information including the designer(s) residual hazard schedule and other pre-construction information before commencement of any works on site.

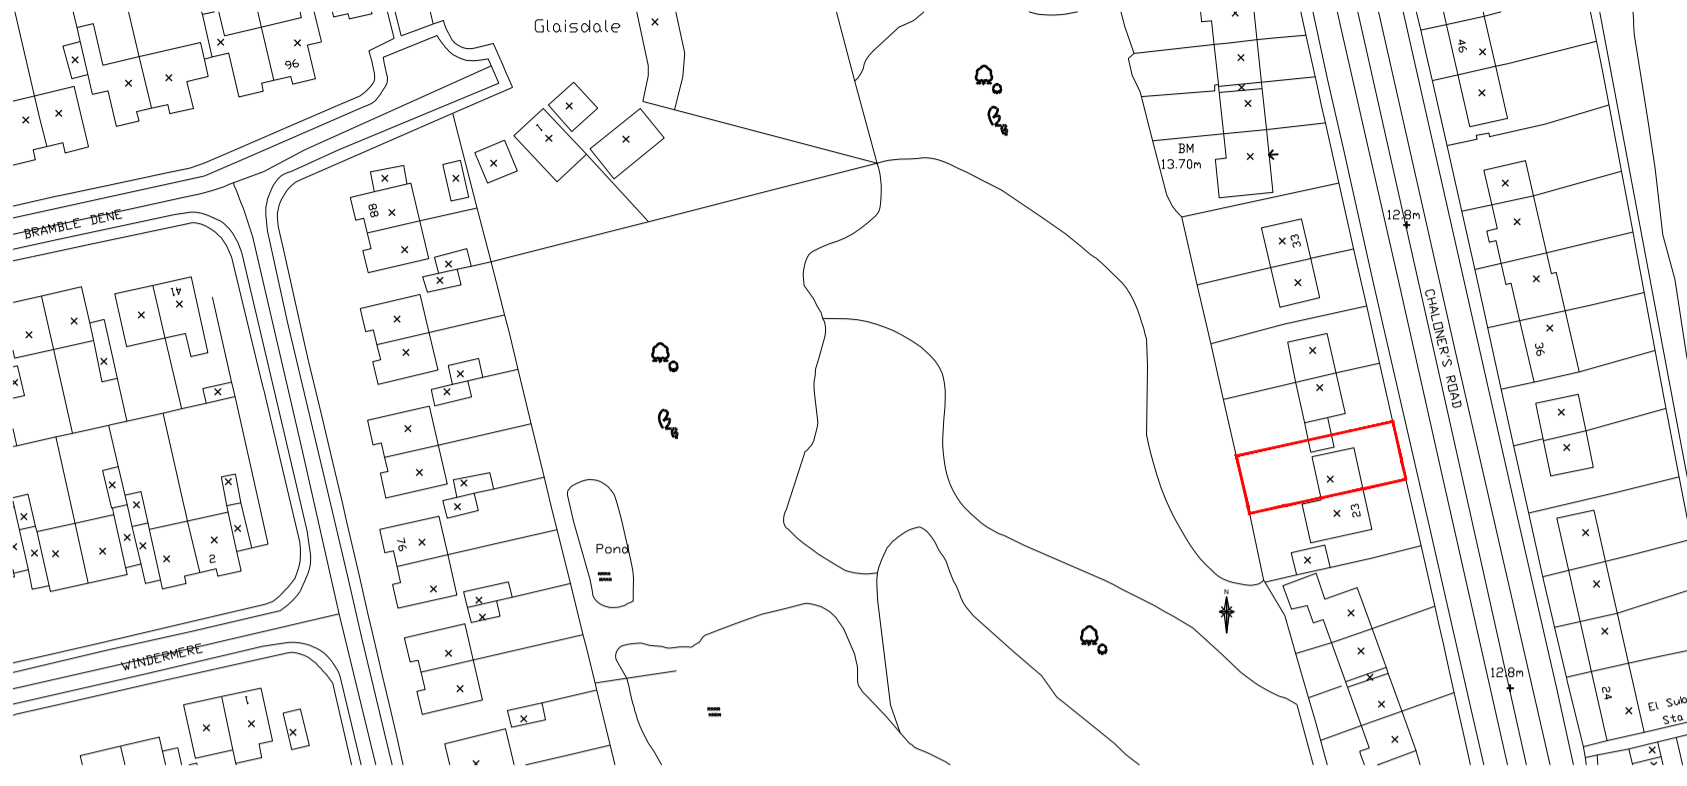



LOCATION PLAN 1/1250

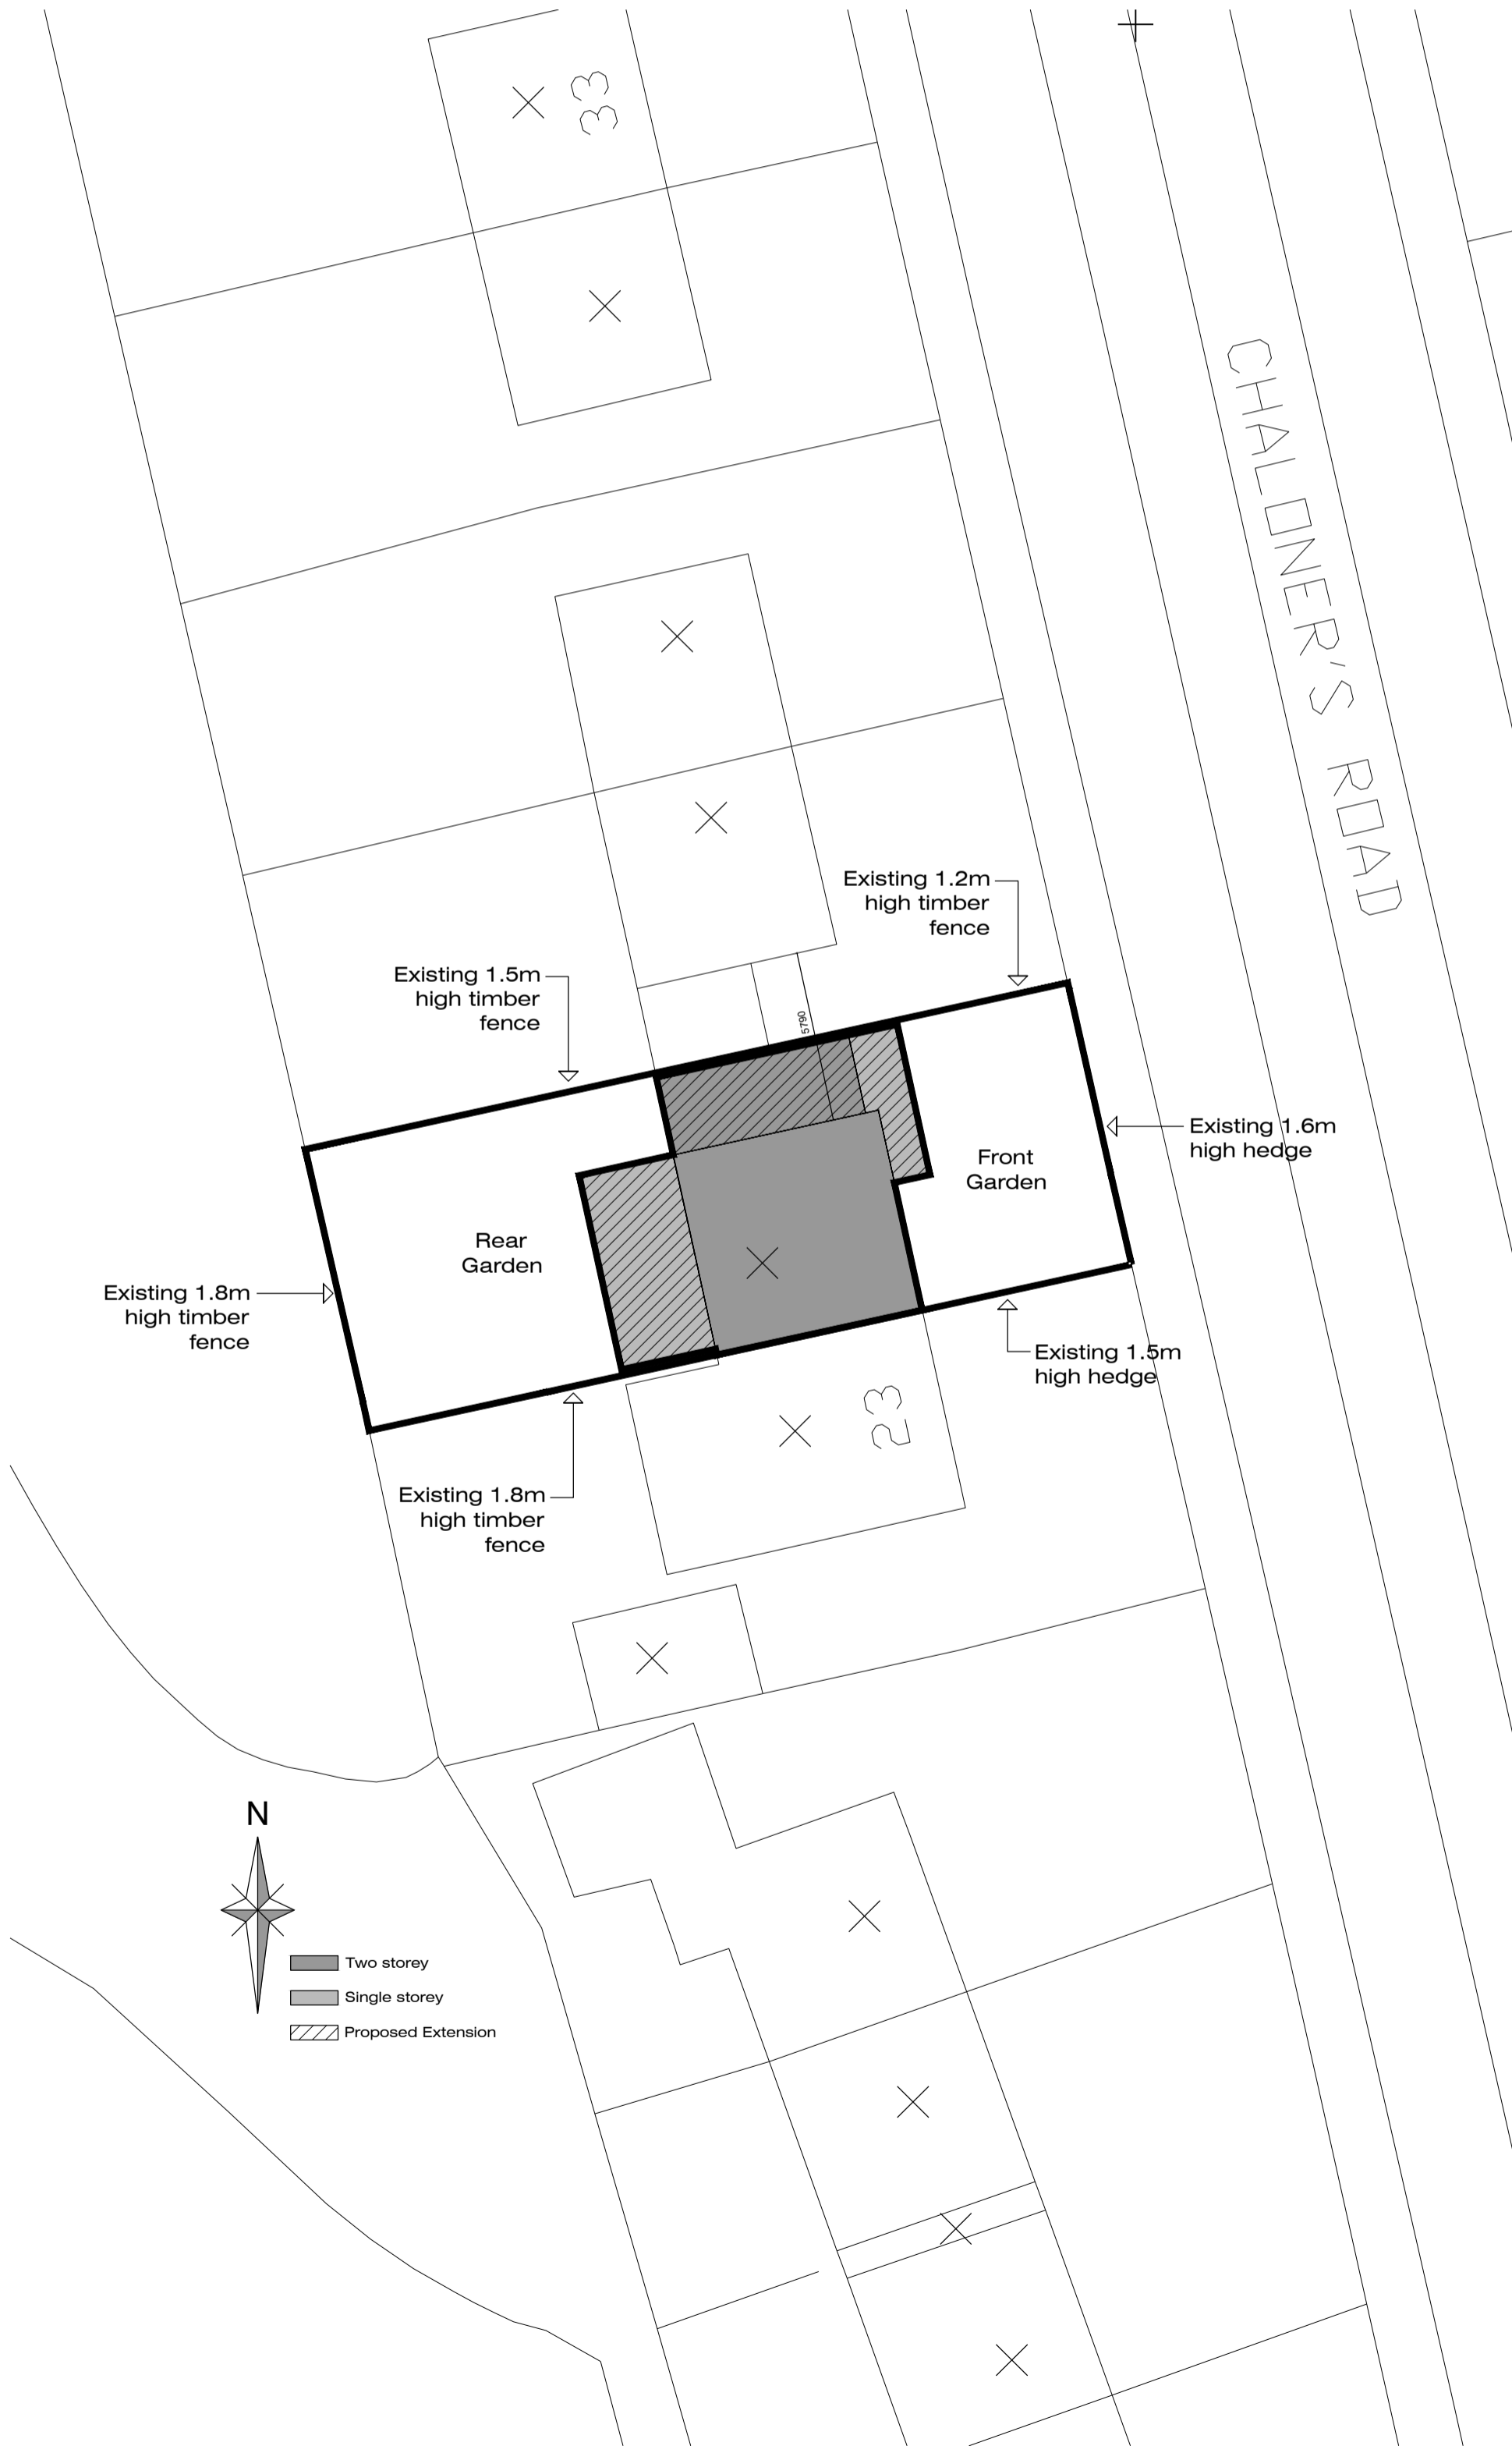

PROPOSED BLOCK PLAN 1/200

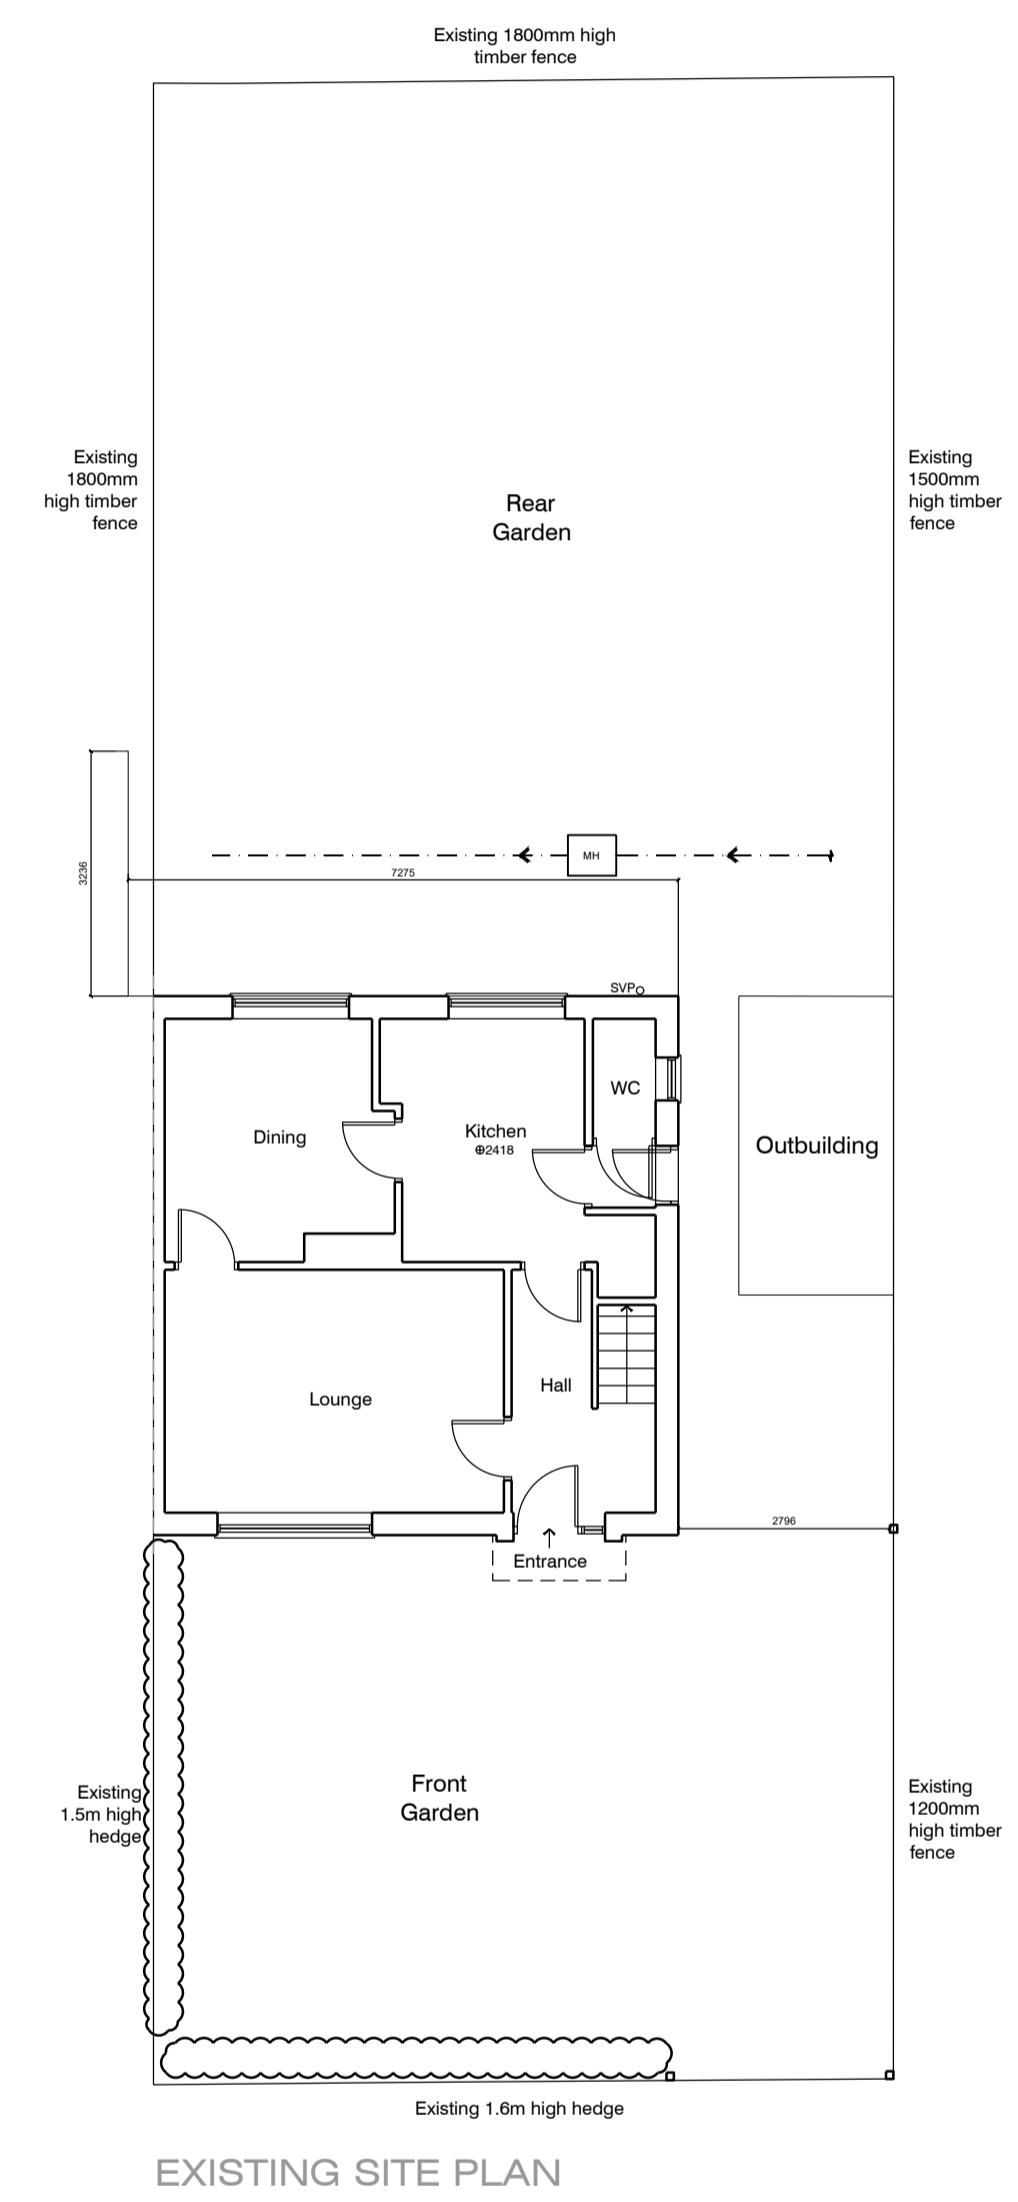

EXISTING SITE PLAN

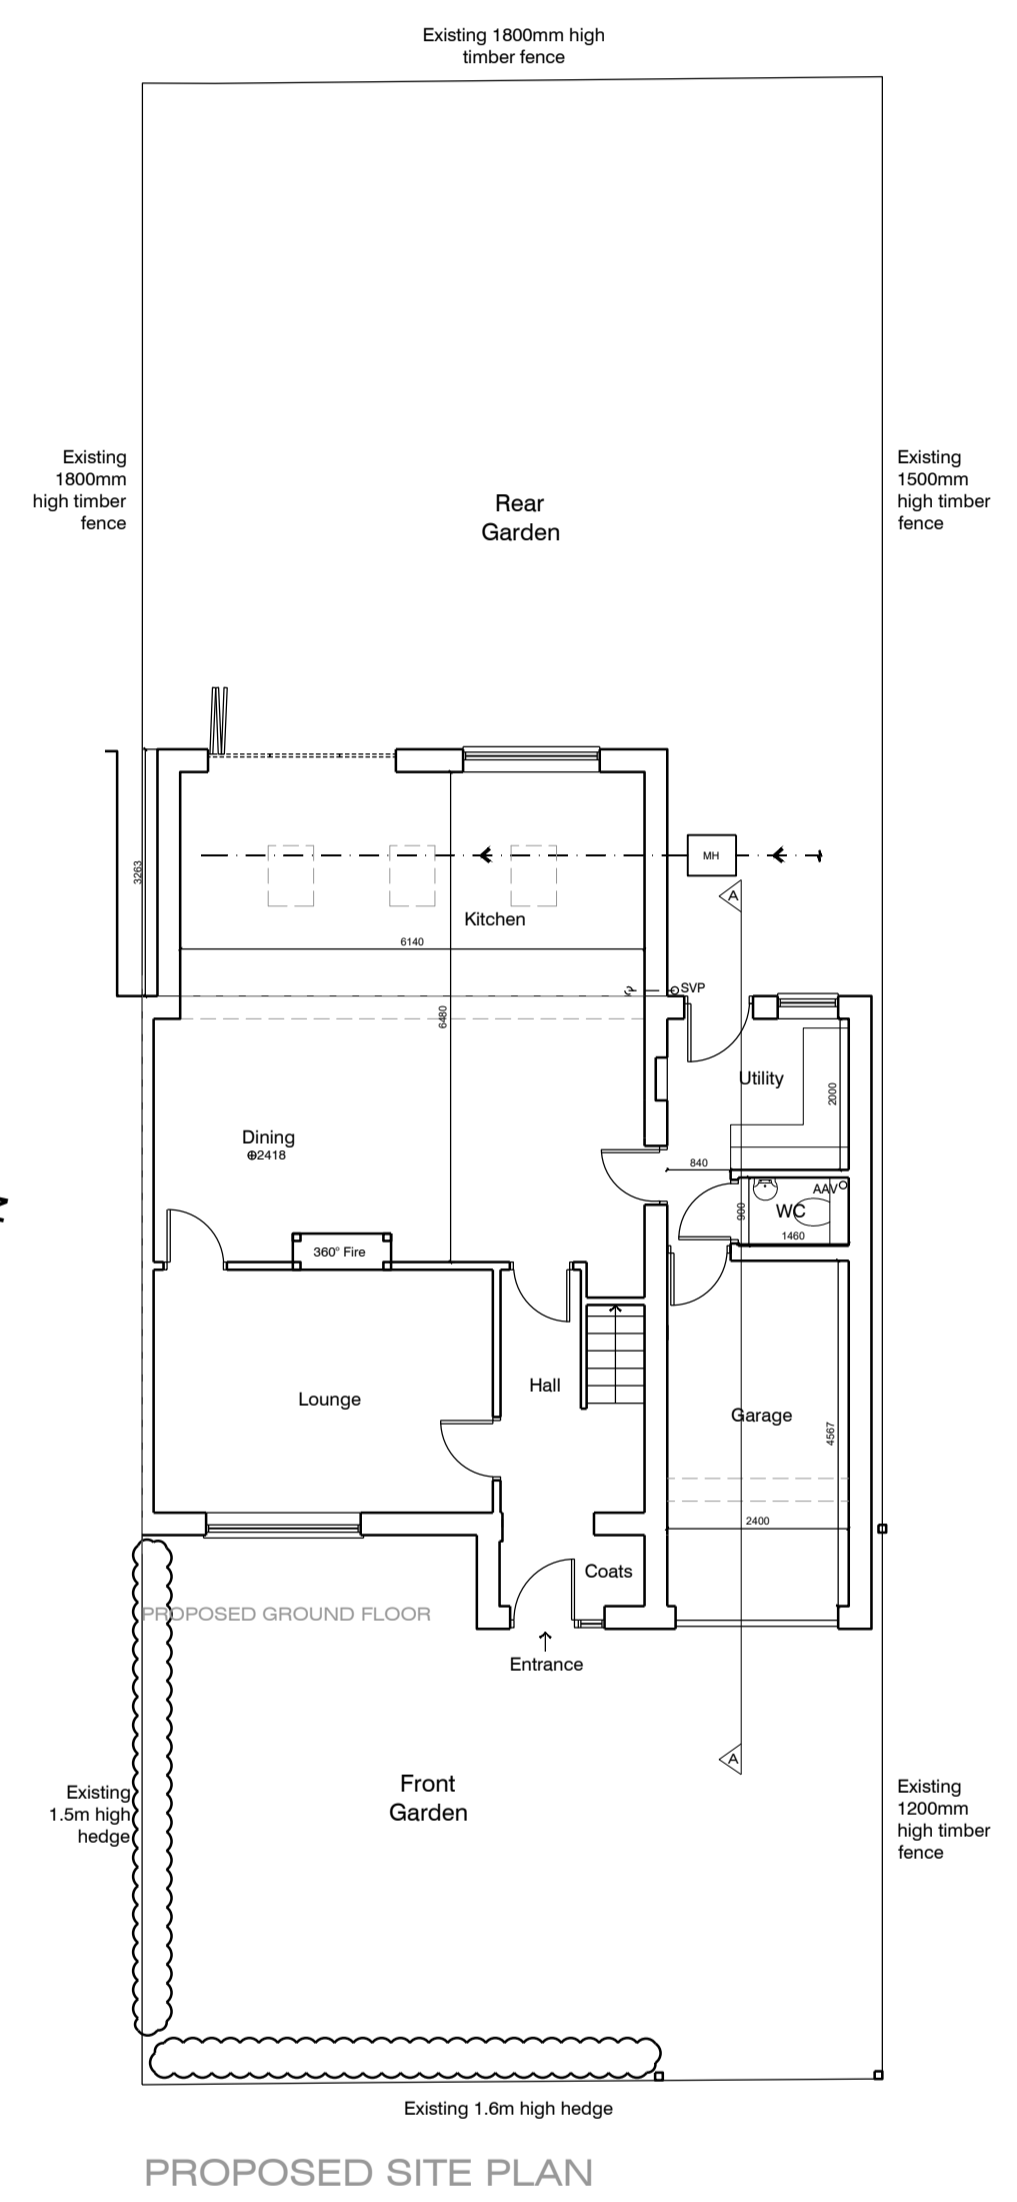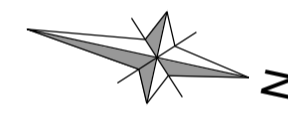

PROPOSED SITE PLAN

PLANNING TENDER CONSTRUCTION

Architectural Services York
 31 Beckfield Lane
 York
 YO26 5PN

07841 039833
 info@architecturalservicesyork.co.uk
 www.architecturalservicesyork.co.uk



Project
 Proposed Development at 25
 Chaloners Road, Dringhouses, York
 YO24 2TW

Drawing Title
 Existing & Proposed Site Plan & Block
 Plan

Scale 1: 100 @ A1 Date DEC/ 2020

Drawing No. FP01/ 03 Rev. -

