



5 Front Elevation
024 Scale: 1:100



1 Rear Elevation
024 Scale: 1:100

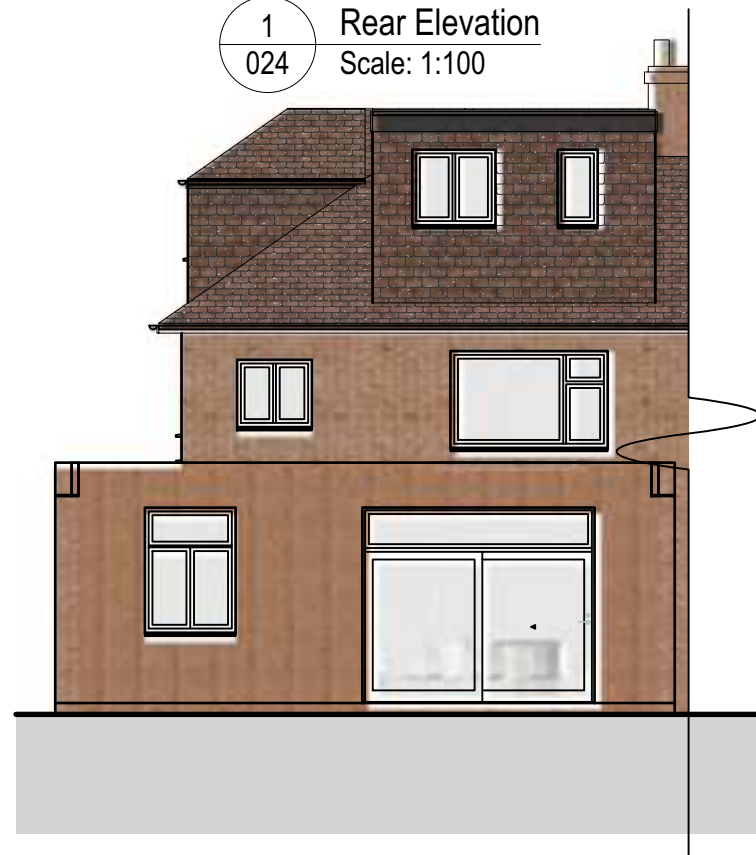


3 Flank Elevation
024 Scale: 1:100

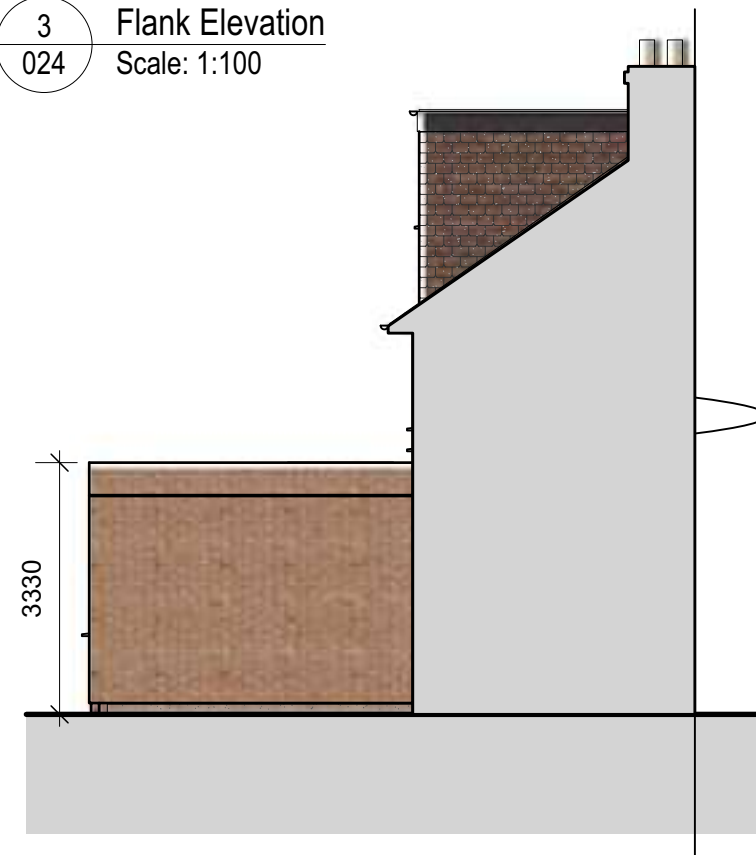

2 Flank Elevation
024 Scale: 1:100



CC Section CC
024 Scale: 1:100

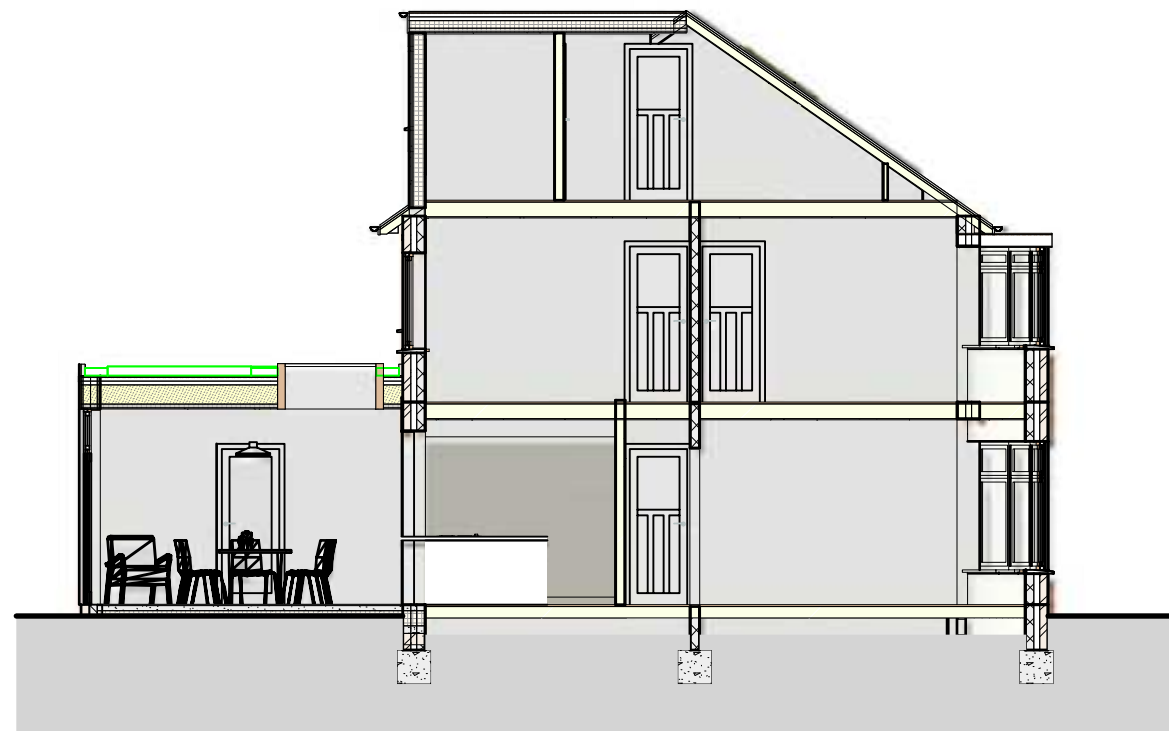

Rev Date Note

Revision Notes

Drawing Number

2020-WHG48-19

024 Rev

Drawing Title

As Proposed

Drawing Date This Print/PDF

10/09/2020 23/12/2020

Drawn By Phil Bixby

Sheet Size A3

Project Name

Proposed extension / alterations

Project Address

48 White House Gardens, York YO24 1EA

Client

Anne & Mark

