


3 Second Floor Plan
022 Scale: 1:50

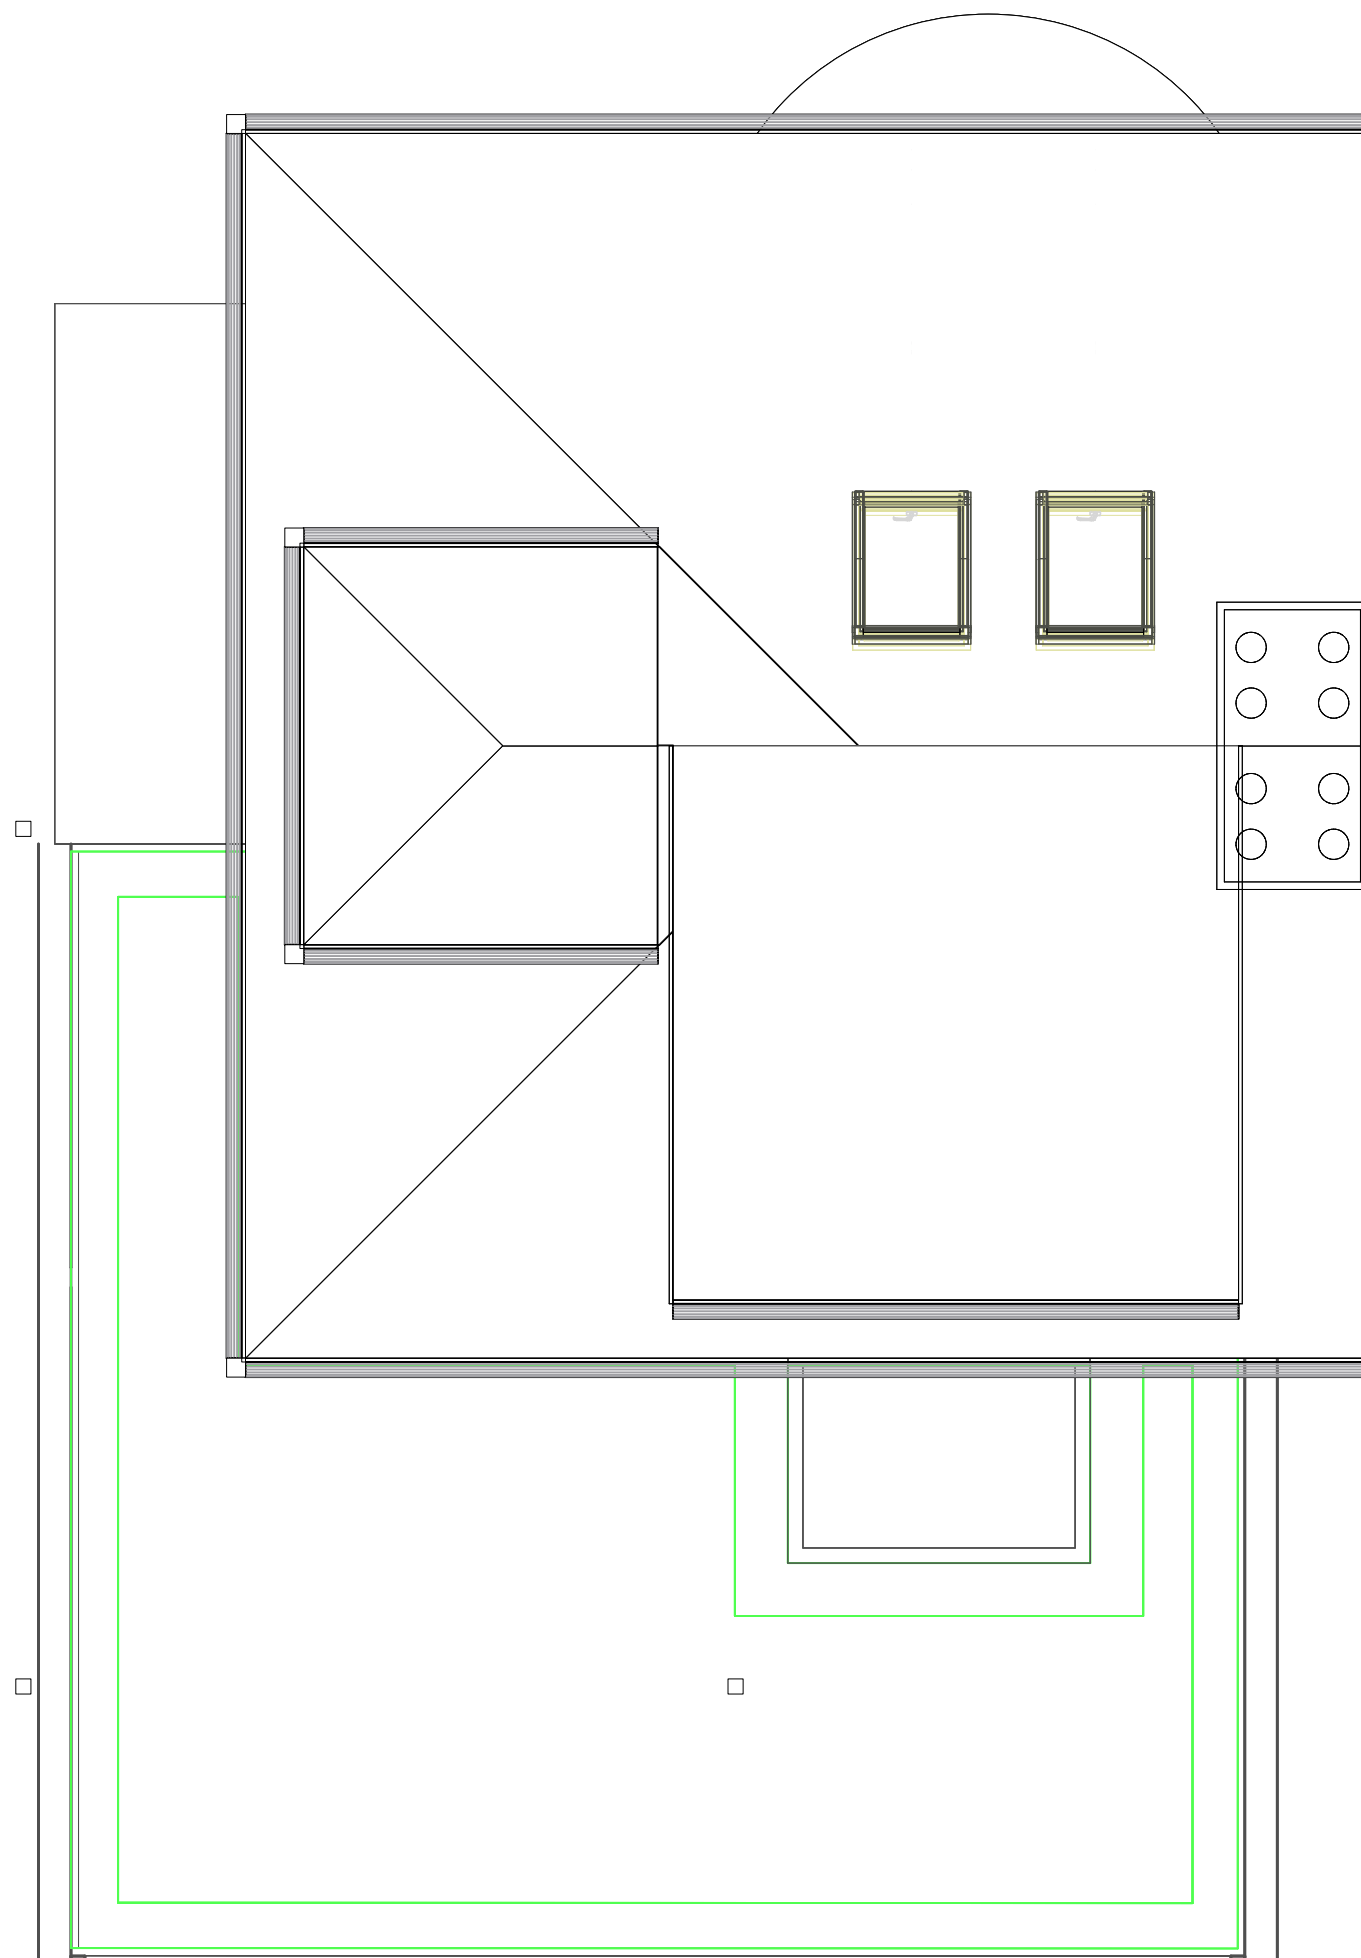

4 Roof Plan
022 Scale: 1:50

Rev Date Note

Revision Notes

Drawing Number

2020-WHG48-19

022 Rev

Drawing Title

As Proposed

Drawing Date

10/09/2020

This Print/PDF

23/12/2020

Drawn By Phil Bixby

Sheet Size A3

Project Name

Proposed extension / alterations

Project Address

48 White House Gardens, York YO24 1EA

Client

Anne & Mark

