

PROPOSED ELEVATIONS


Planning 4 Property.com

(SHEET: PROP/ ELEs / C / 01)

The Gatehouse, Warbury Lane, Woking, Surrey, GU21 2TX

SCALE 1:100 @A3 Date: December 2020


The elevations presented on this sheet are for planning permission purposes only and are not construction drawings. All drawings, plans, elevations and computer generated images provided are indicative of a planning proposal used only by local planning authorities to decide a planning application. This information must not be used or relied upon for construction and structural engineering procedures.

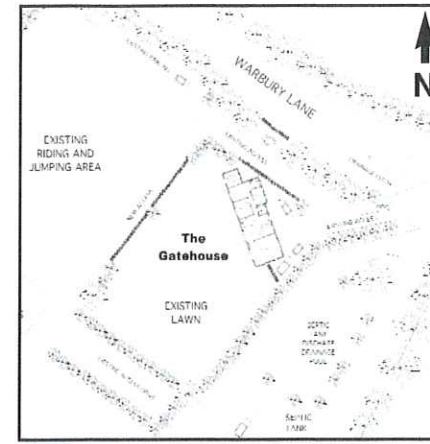

SITE REFERENCE PLAN



PROPOSED REAR VIEW - COMPUTER GENERATED IMAGE

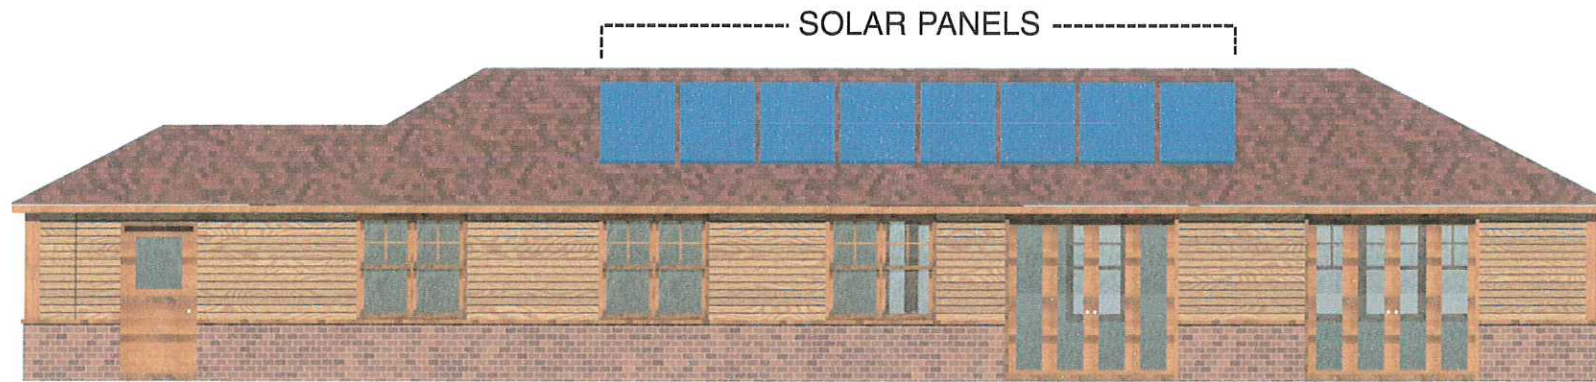

PROPOSED REAR (South West) ELEVATION





PROPOSED SIDE (North West) ELEVATION



PROPOSED FRONT (North East) ELEVATION



PROPOSED SIDE (South East) ELEVATION

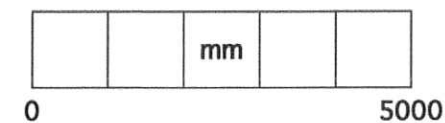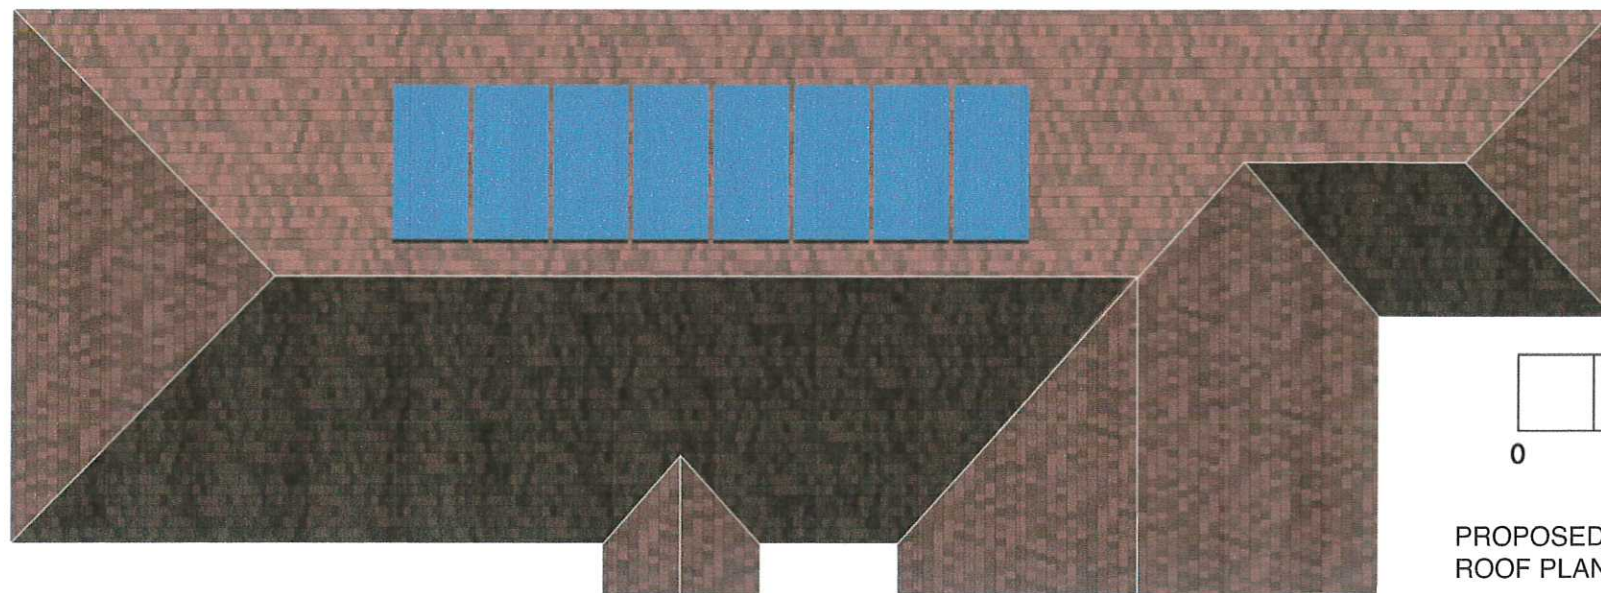

PROPOSED ROOF PLAN