


PROPOSED FLOOR TO CEILING SECTION

(SHEET: PROP/ SECTION / C / 01)


The Gatehouse, Warbury Lane, Woking, Surrey, GU21 2TX

SCALE 1:100 @A3 Date: December 2020

The elevations presented on this sheet are for planning permission purposes only. All drawings, plans, elevations and computer generated images provided are indicative of a planning proposal used only by local planning authorities to decide a planning application. This information must not be used or relied upon for construction and structural engineering procedures.

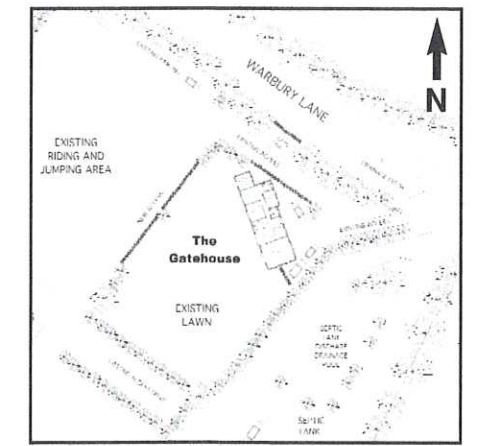


SITE REFERENCE PLAN

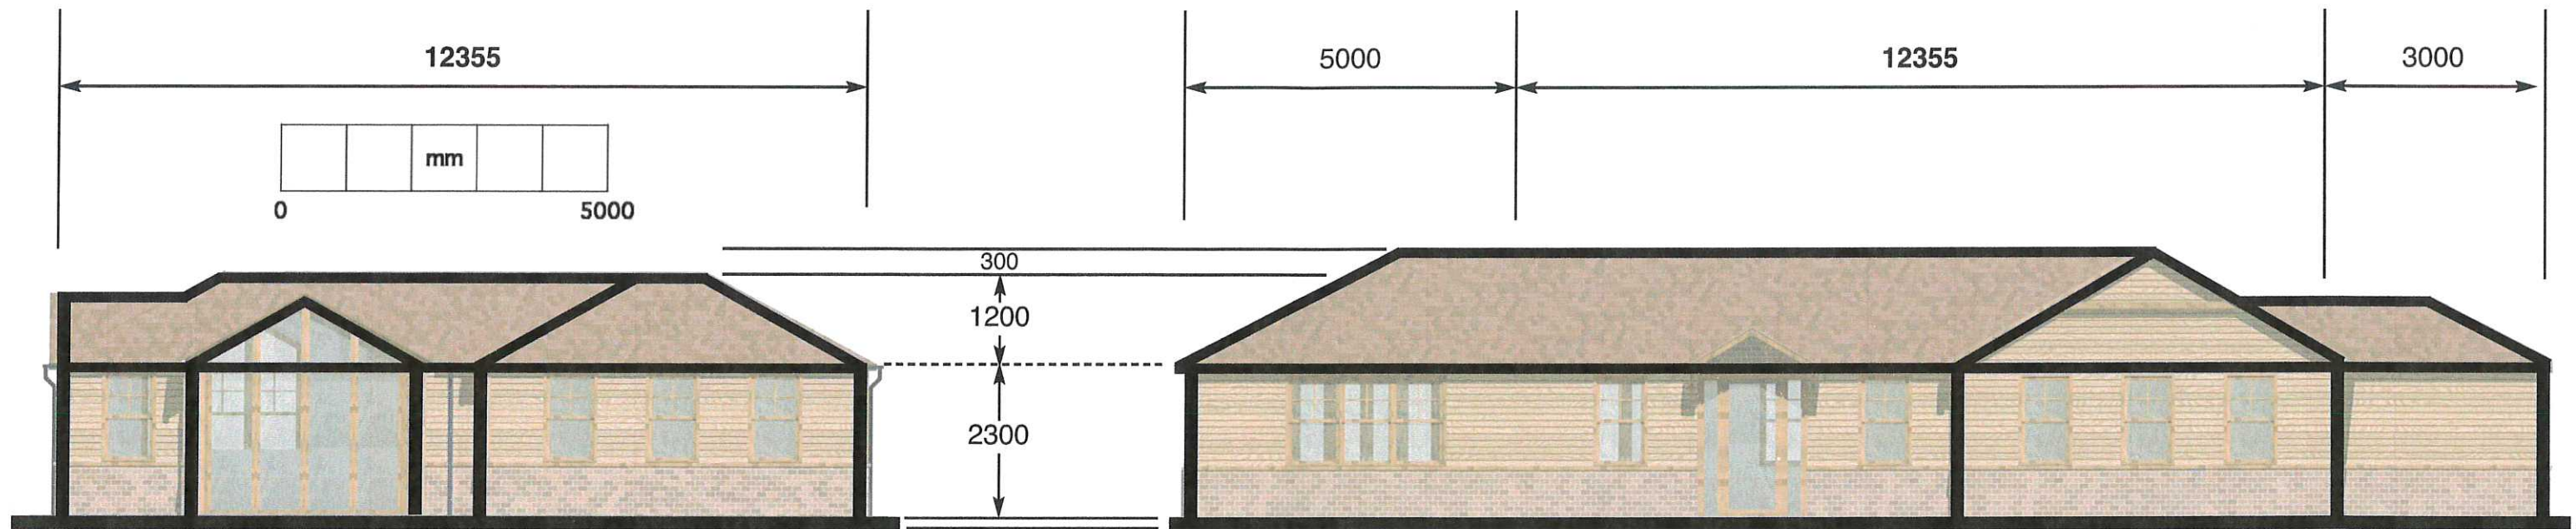


APPROVED FLOOR TO CEILING HEIGHT (FRONT ELEVATION)

PROPOSED FLOOR TO CEILING HEIGHT (FRONT ELEVATION)

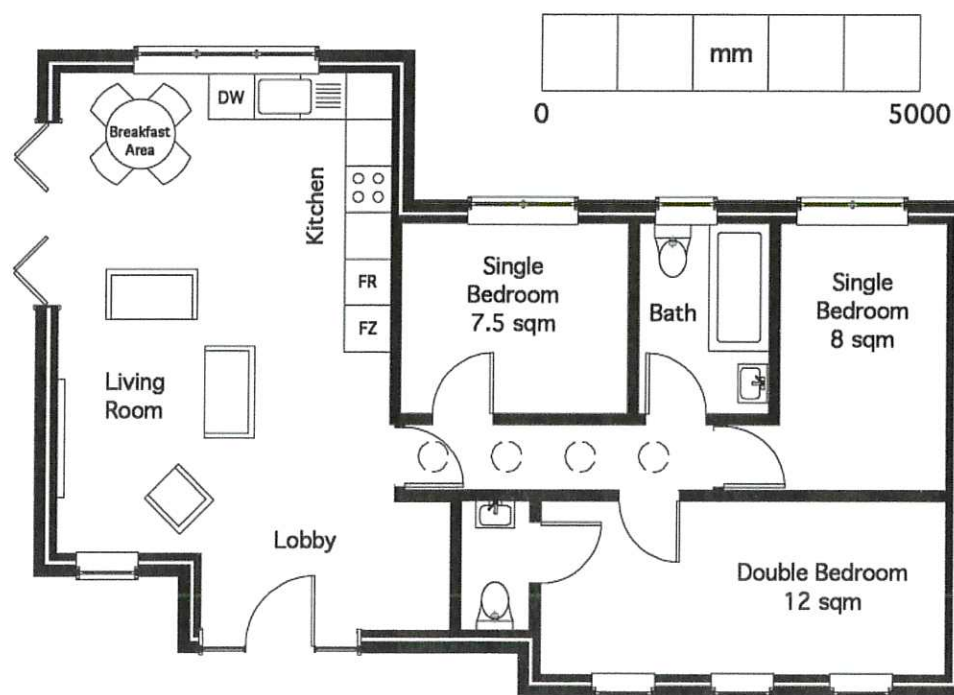

APPROVED FLOOR FLOOR PLAN (PLAN/2015/0290)

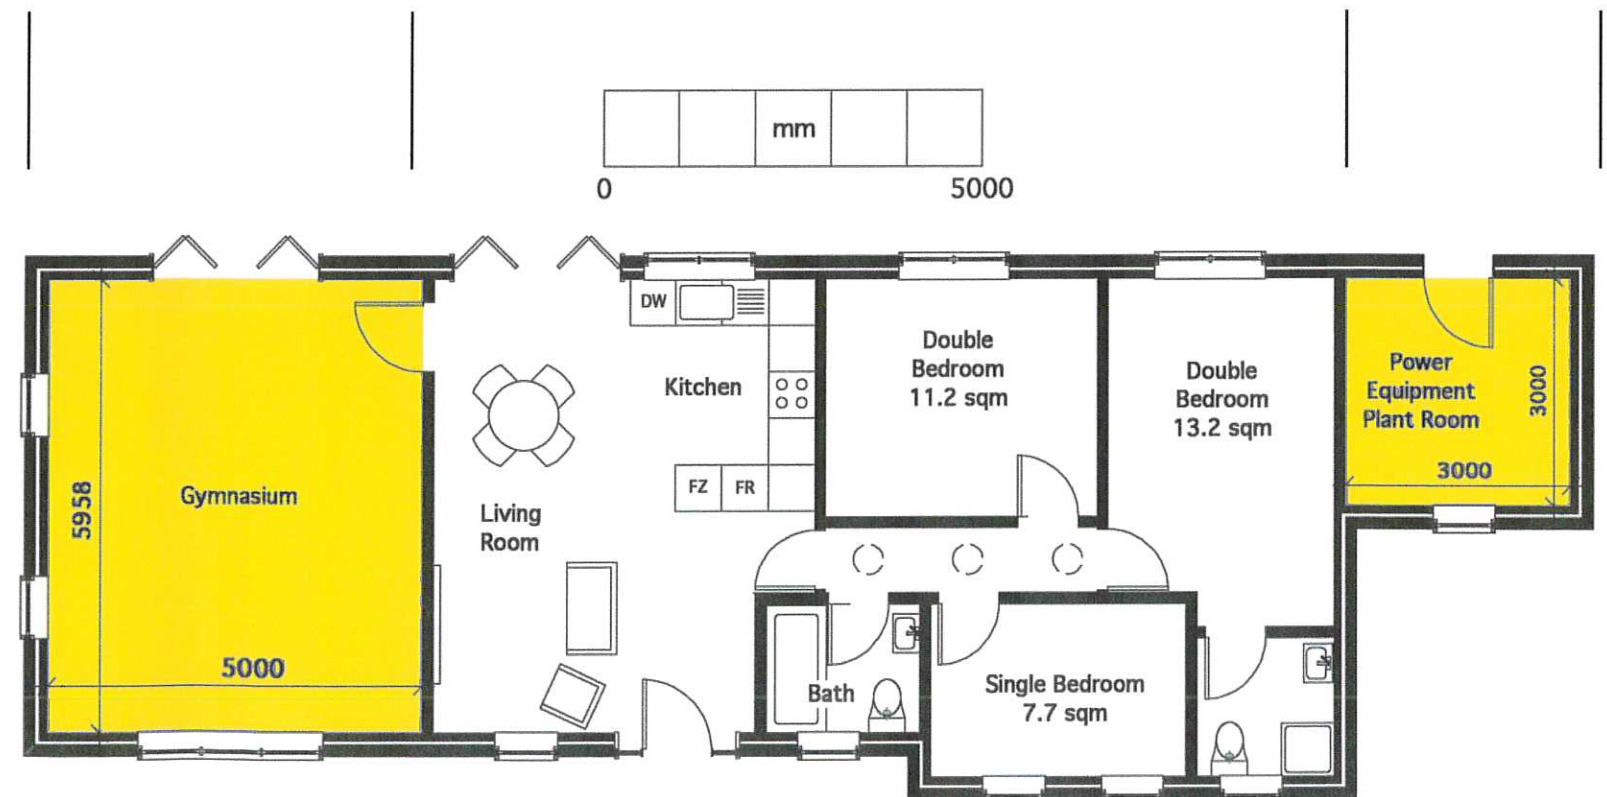

PROPOSED FLOOR PLAN