



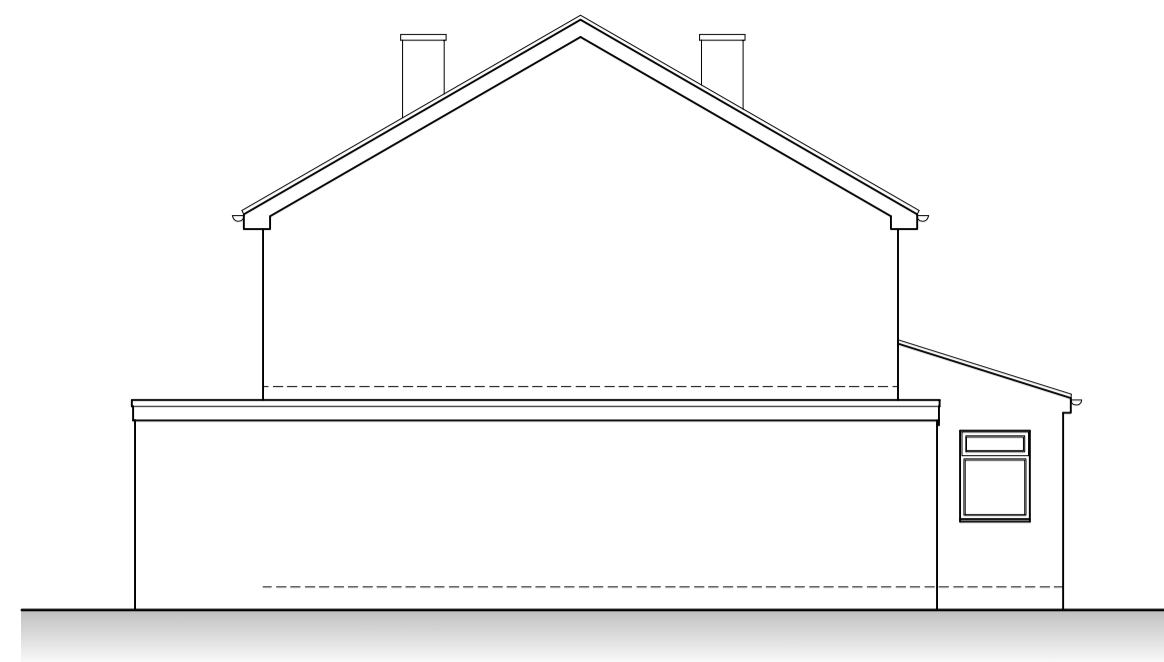


ELEVATION A - FRONT

scale 1:100

 


ELEVATION B - SIDE

scale 1:100

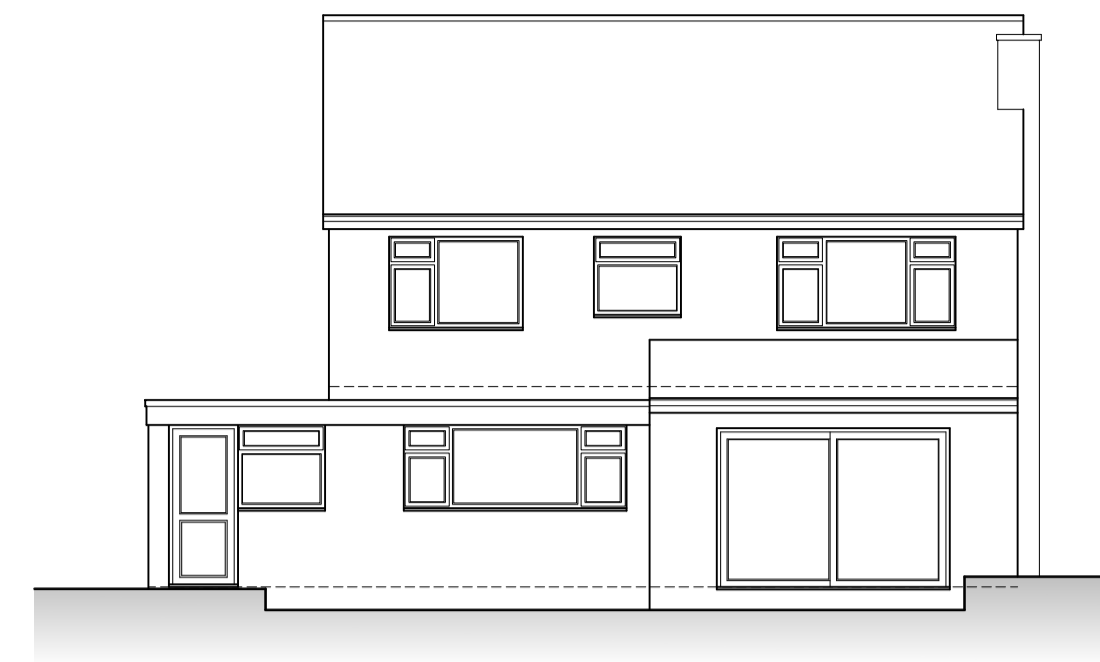


ELEVATION C - REAR

scale 1:100

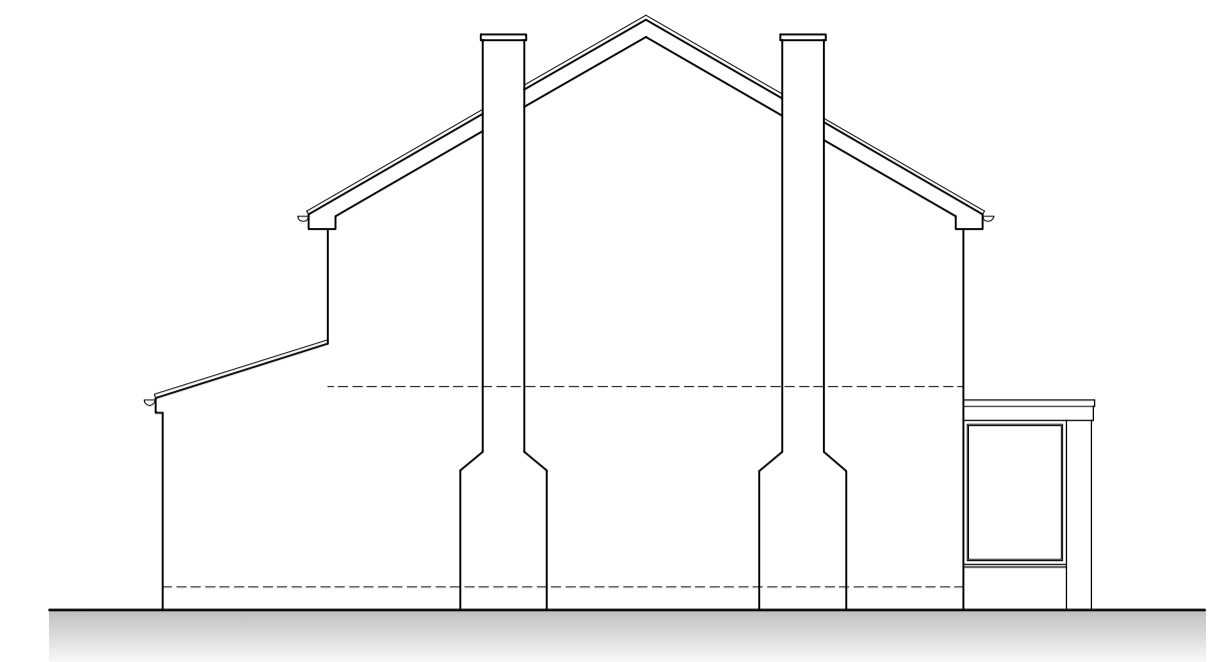


ELEVATION D - SIDE

scale 1:100

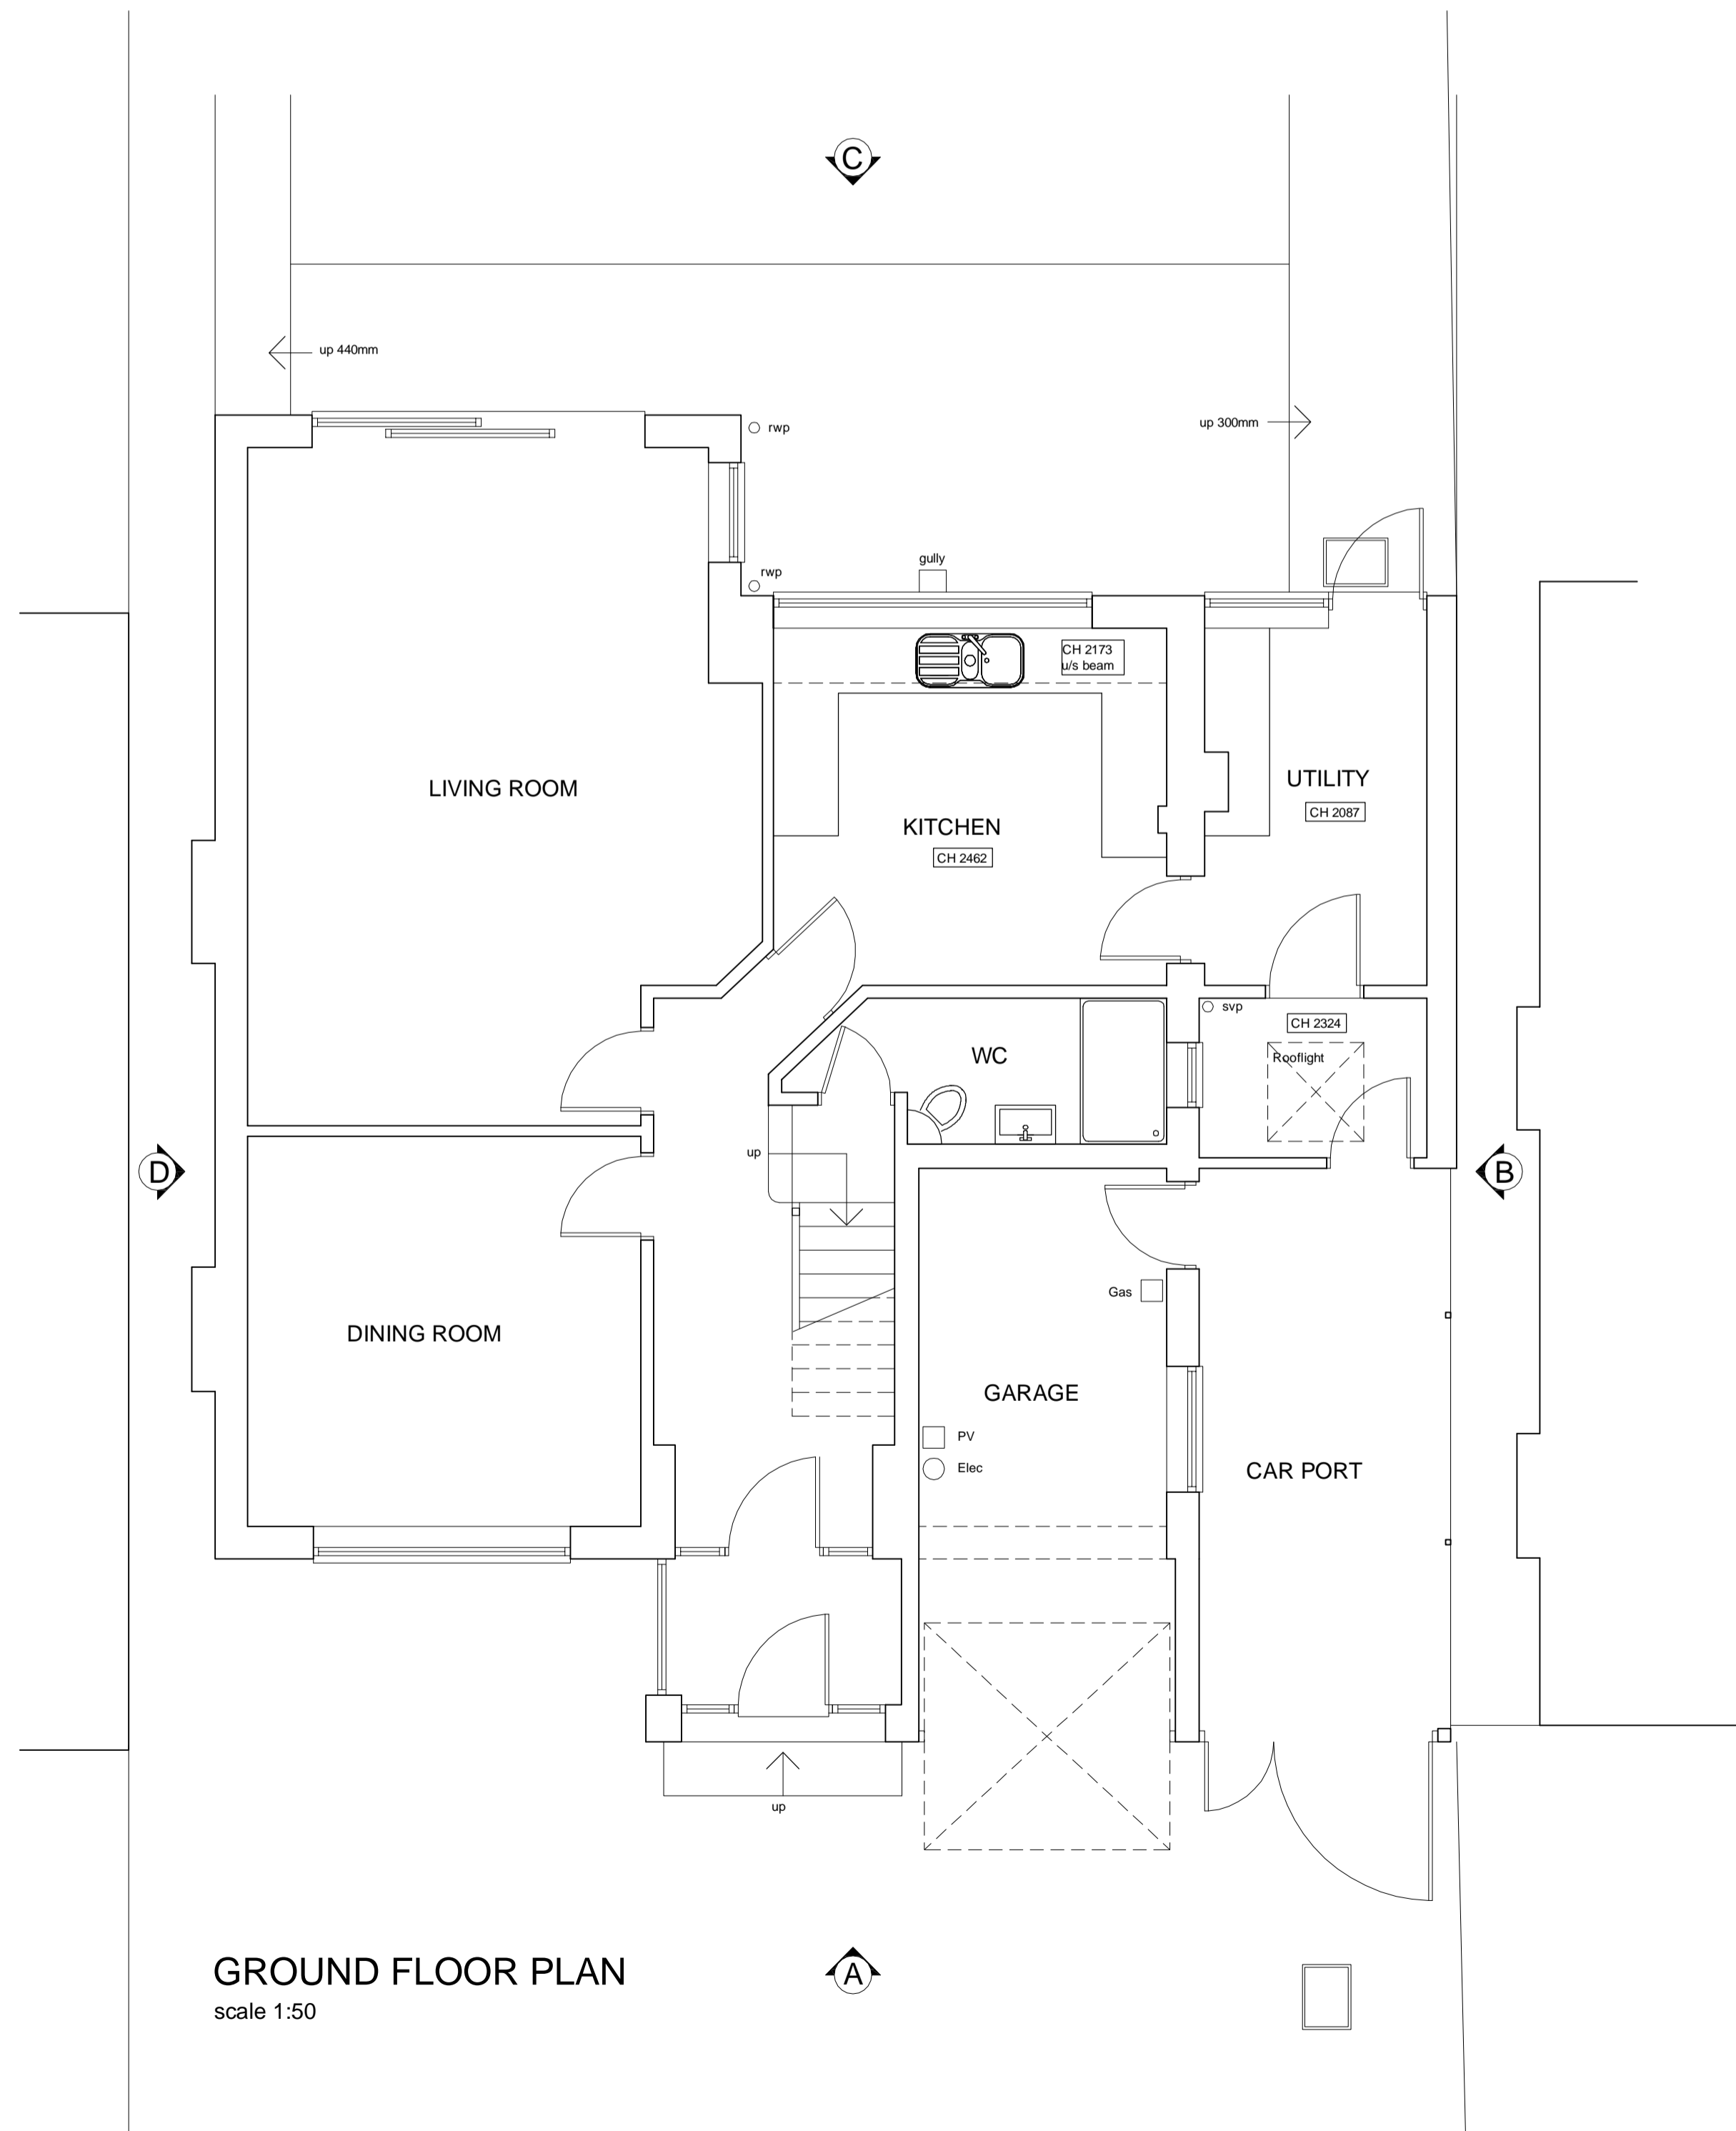


GROUND FLOOR PLAN

scale 1:50

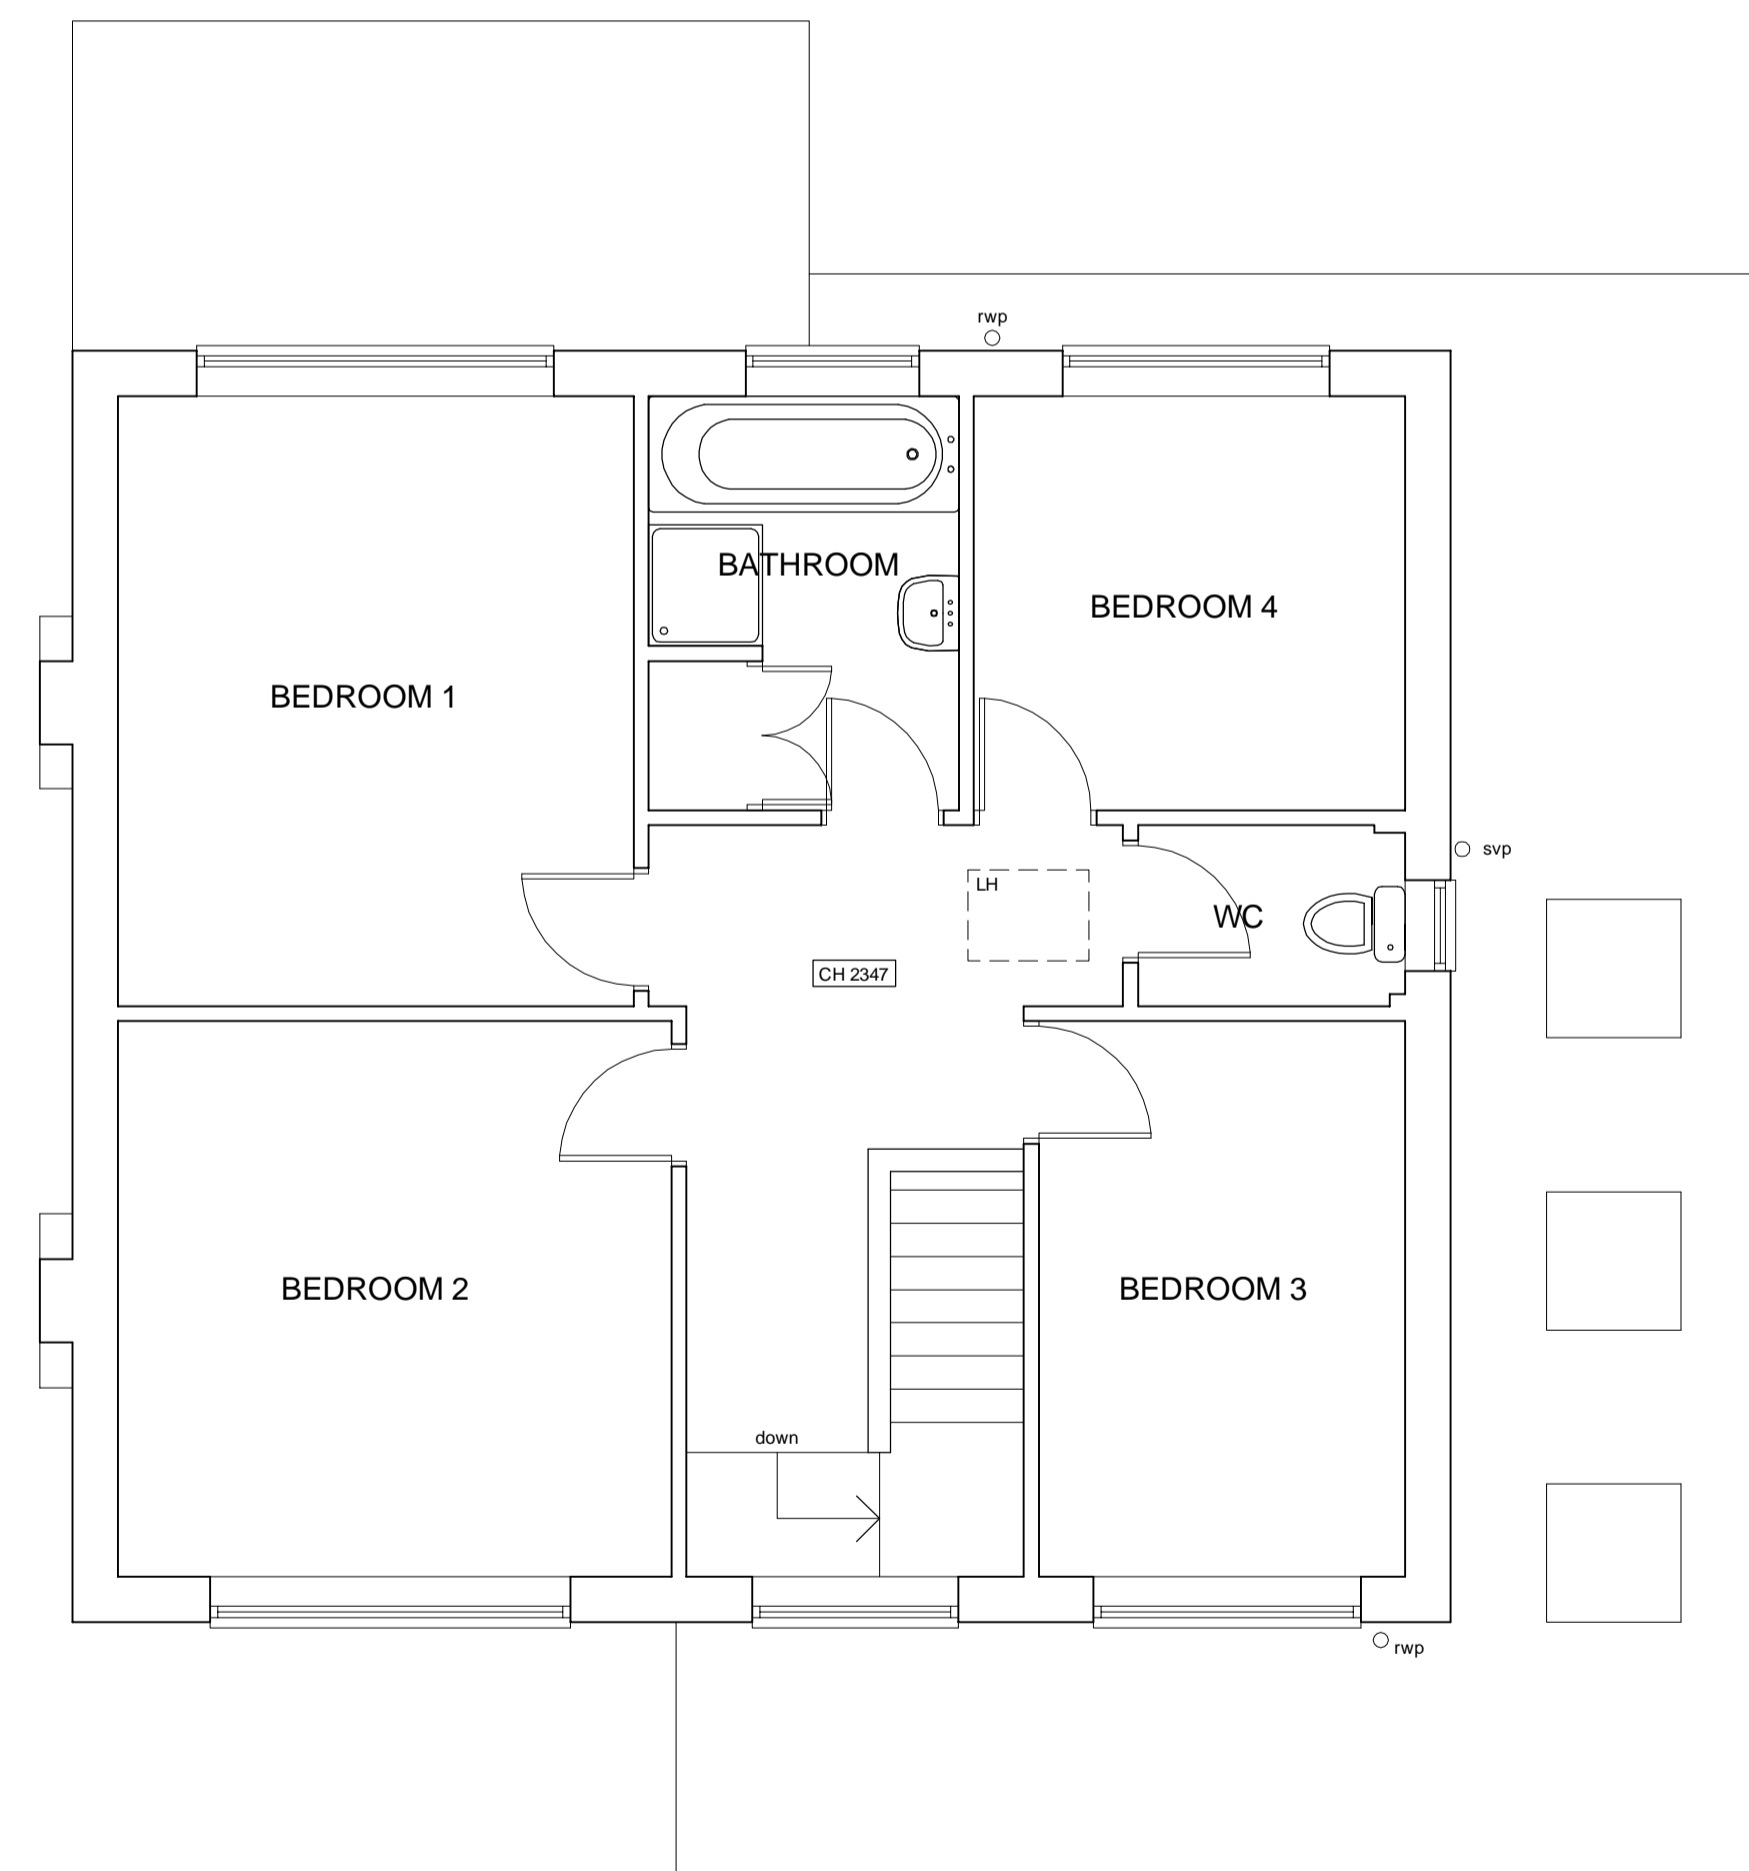



FIRST FLOOR PLAN

scale 1:50

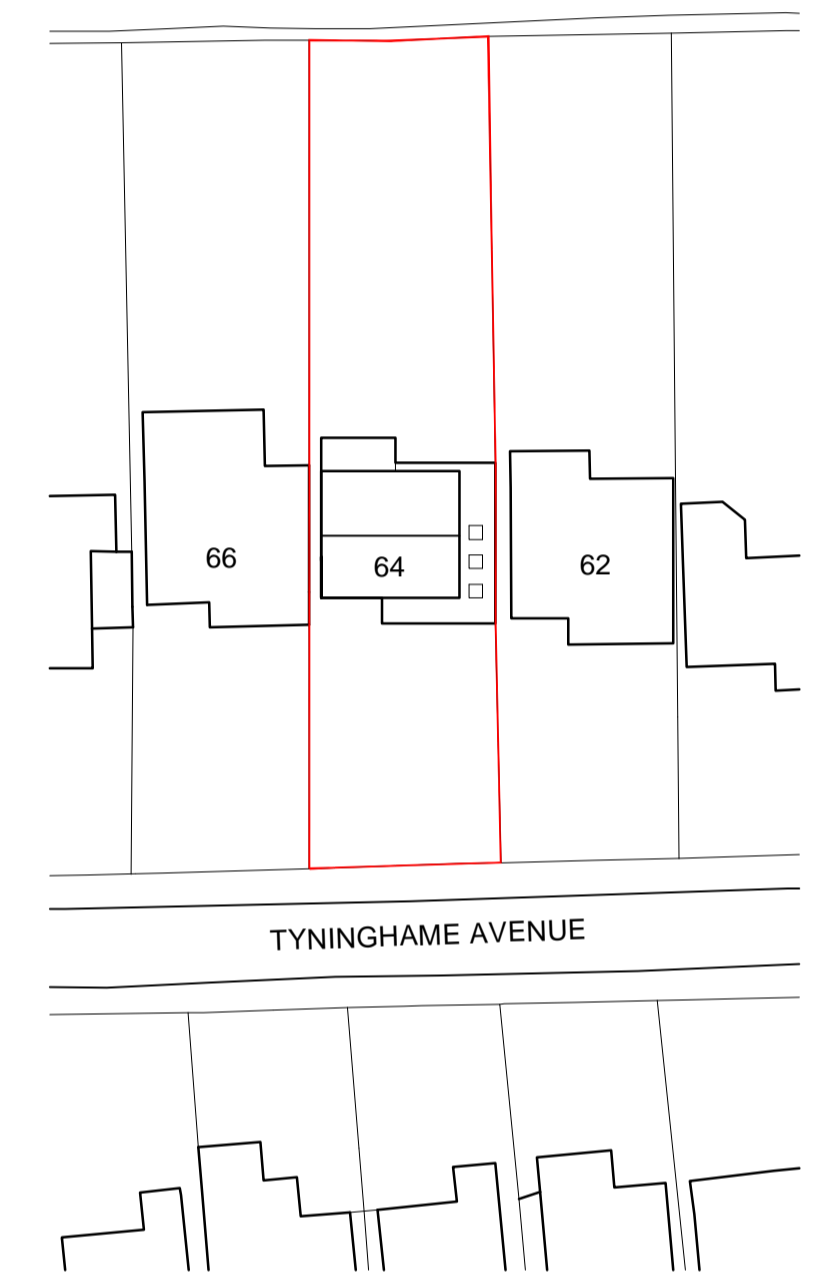

BLOCK PLAN

scale 1:500

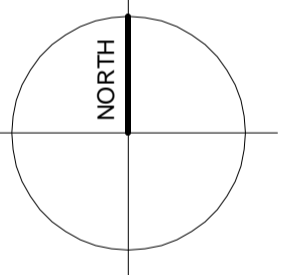 

rev	date	description	by
drawn by	checked by	date	
MGS	RJT	JUL 2020	



ACP Architecture Ltd  
Roma Parva, Second Floor, 9 Waterloo Road,  
Wolverhampton West Midlands, WV1 4DJ  
T: 01902 423428 F: 01902 427189  
E: acp@acpractice.co.uk

client  
MR & MRS NAVRATIL

project title  
64 TYNINGHAME AVENUE, TETTENHALL  
WOLVERHAMPTON, WV6 9PW

drawing title  
EXISTING  
PLANS & ELEVATIONS

status  
scale  
1:50 1:100 @ A1

project number  
drawing number  
revision  
20040 101

ACP Architects is a trading name of ACP Architecture Ltd.  
This drawing and the works depicted are the copy right of ACP Architects and may only be reproduced by written permission. All dimensions depicted are subject to checking on site, any discrepancies to be noted to ACP Architects immediately. Only figured dimensions are to be used. The information on this drawing is solely applicable to the above project.