



**SITE PLAN scale 1:500**

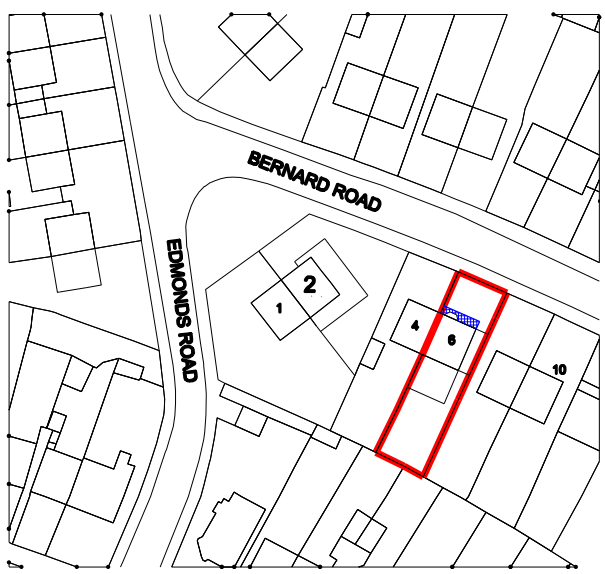

**LOCATION PLAN scale 1:1250**

 

**Drawing no 3B  
on A4**