



0 1 2 3 4 5 6 7 8 metres  
Scale Bar 1:50

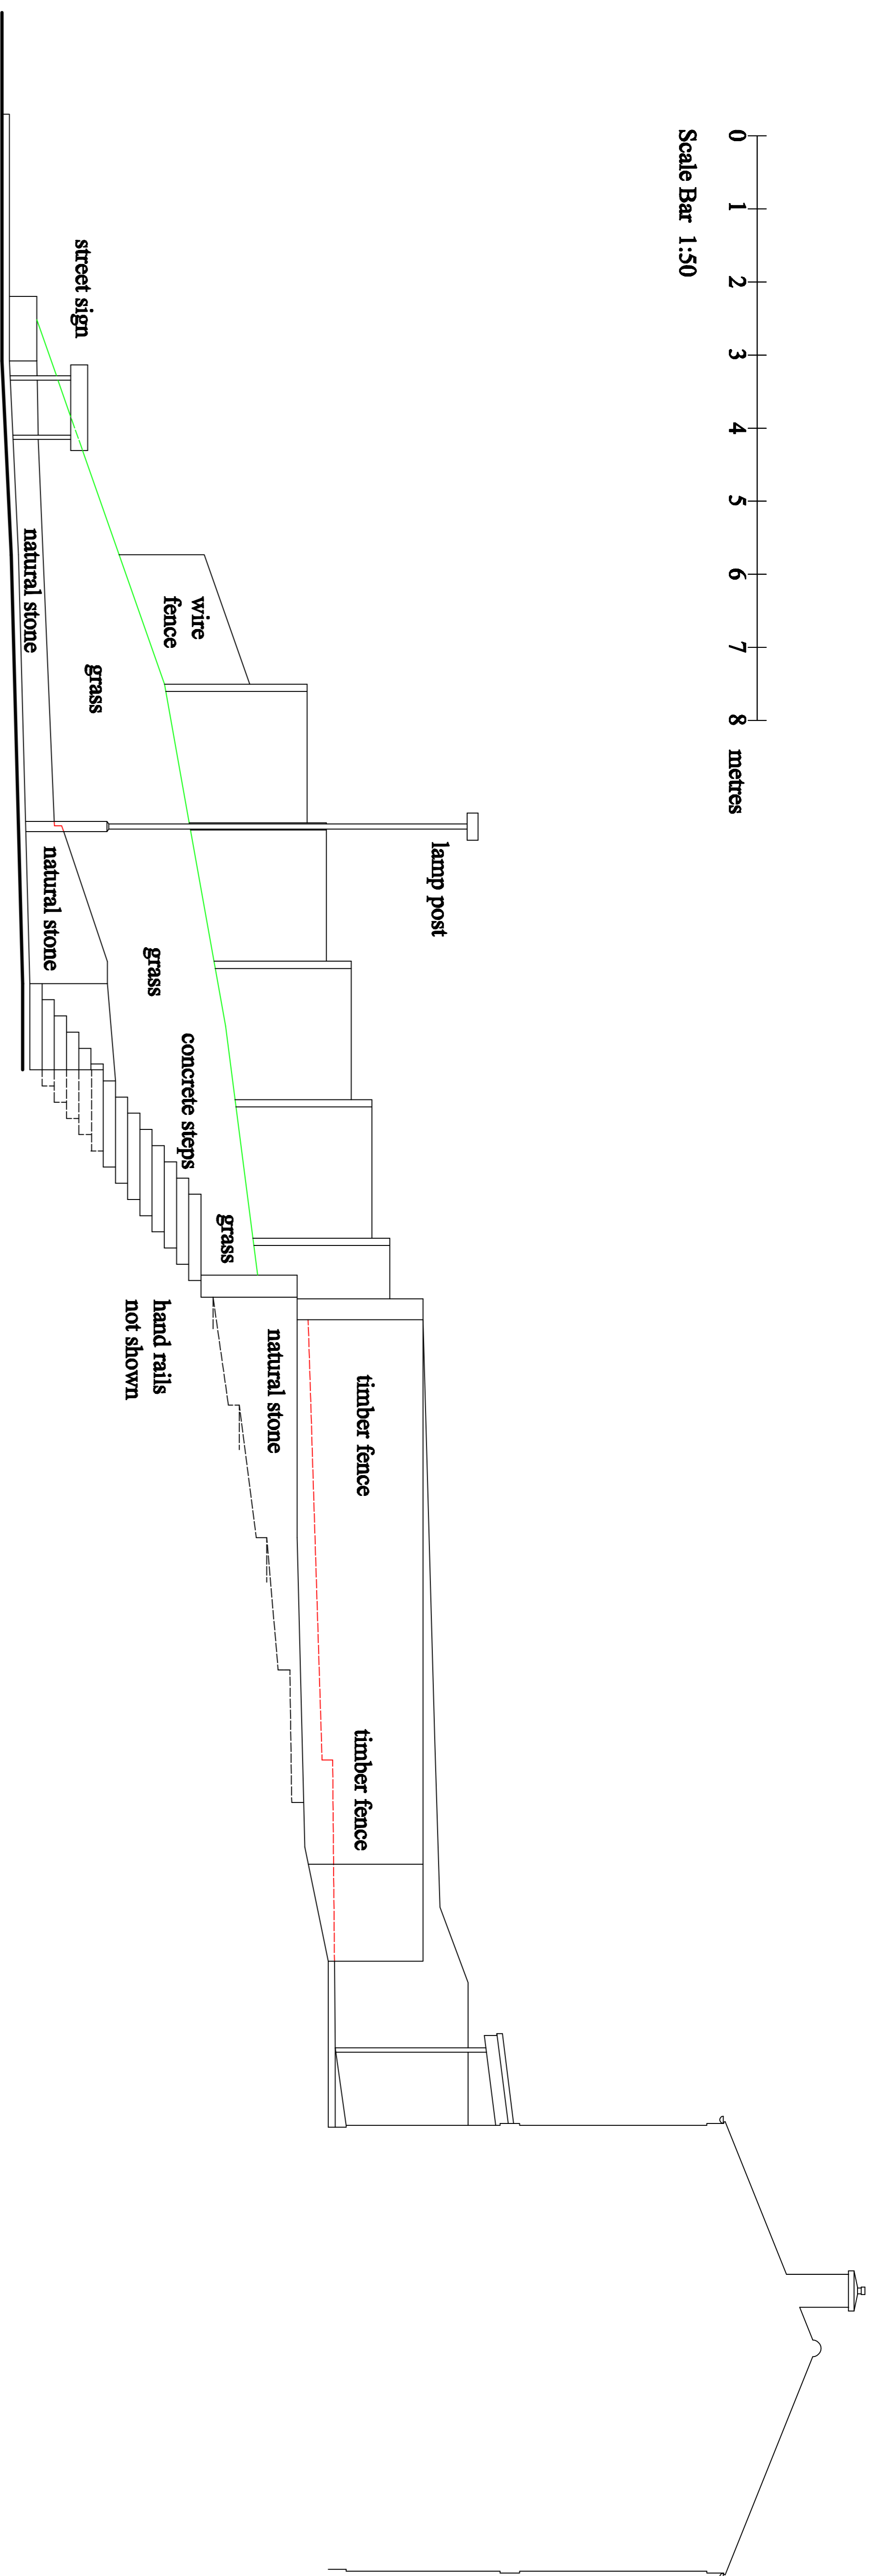

**SOUTH - EAST ELEVATION - ROAD FRONTAGE - CHURCHILL CLOSE**

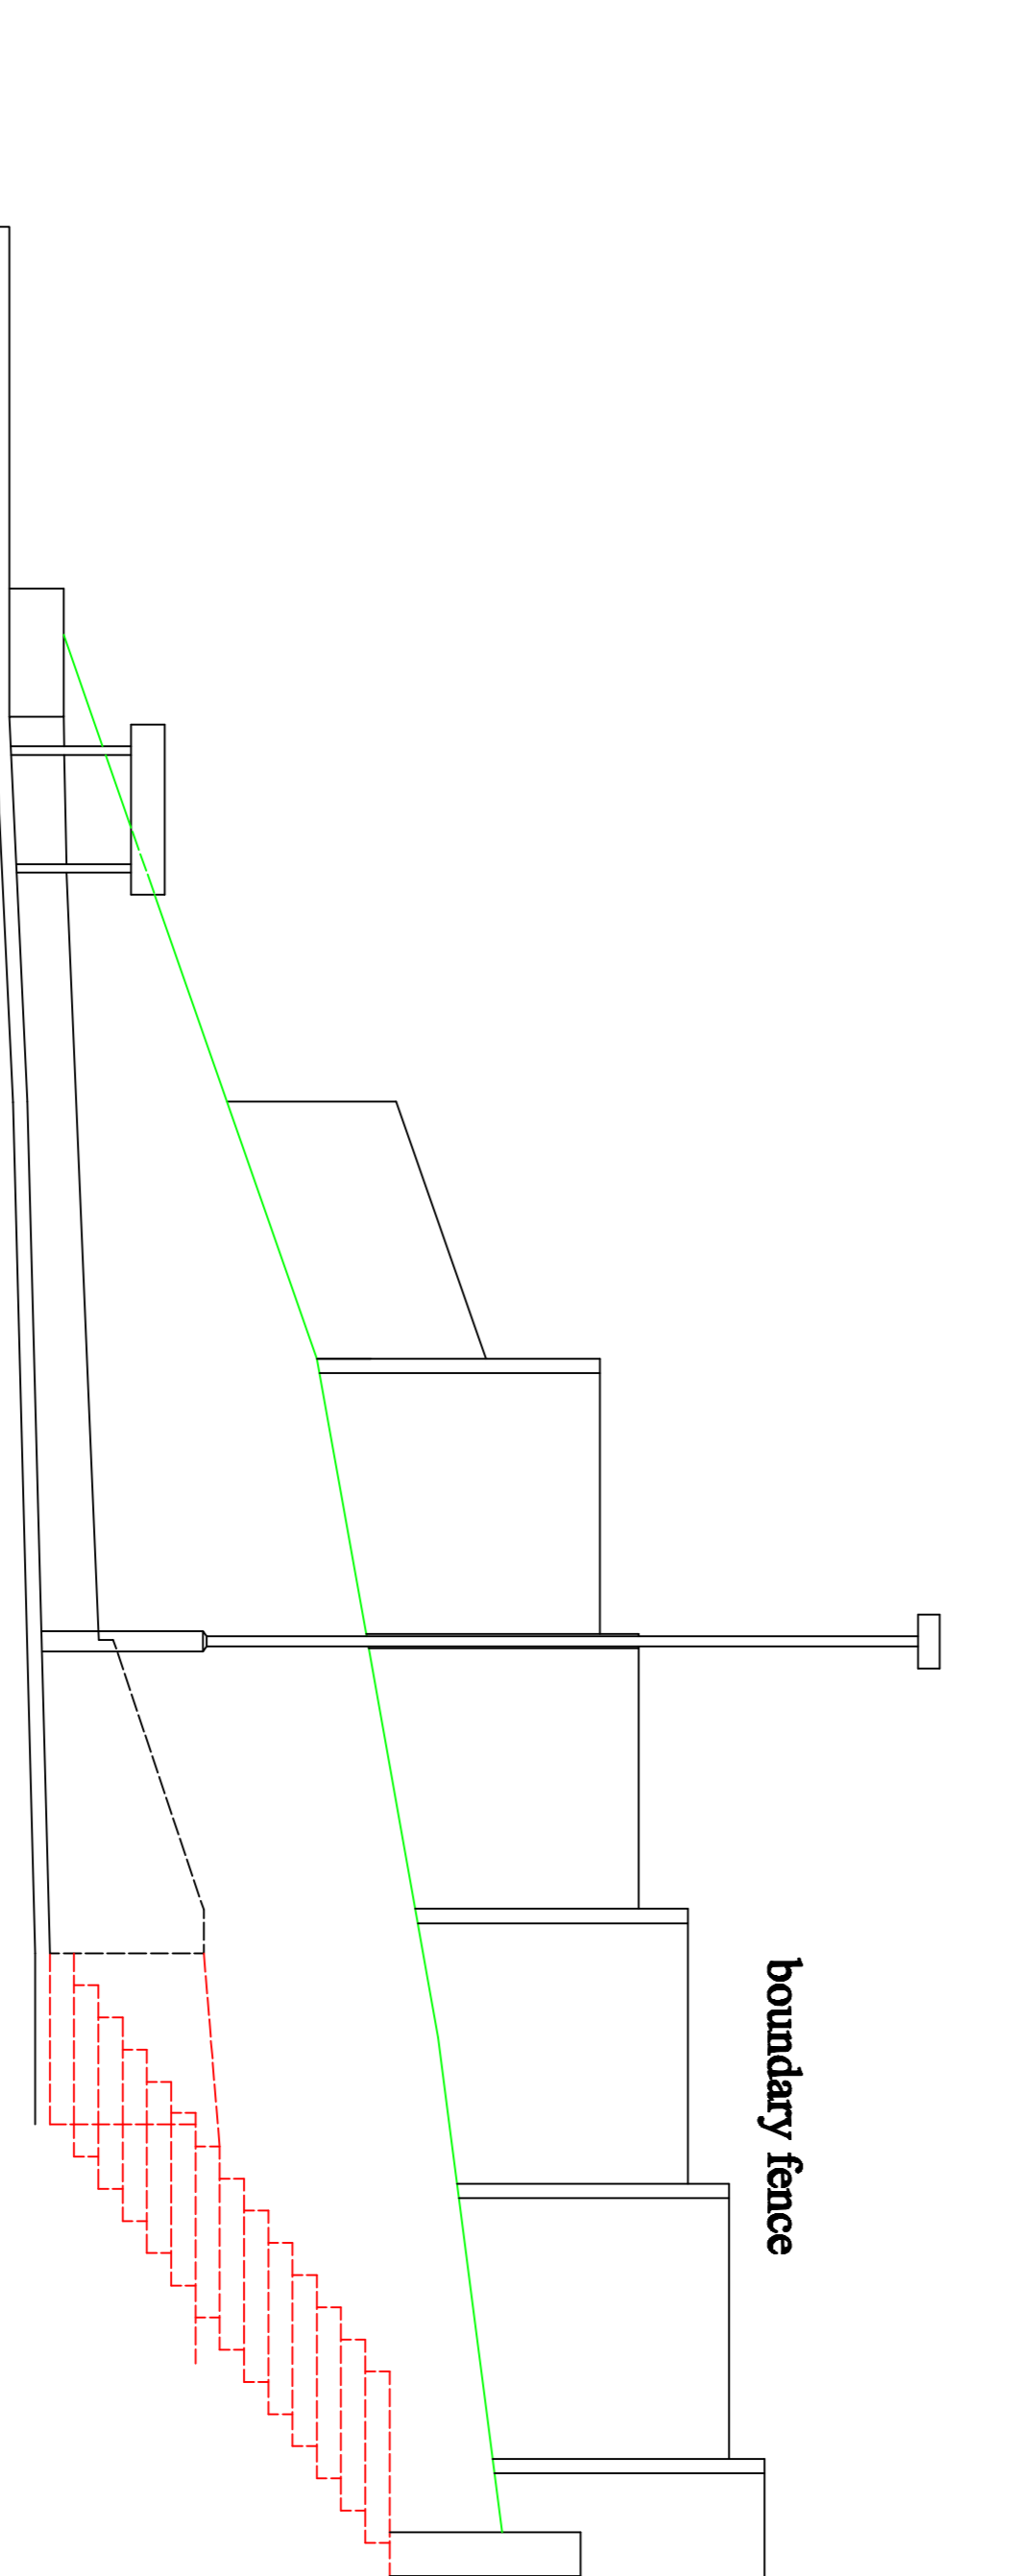

**SOUTH - EAST ELEVATION - GARDEN**

**EXISTING SOUTH - EAST ELEVATIONS**

Revision: Drawn: (4)		Christopher Fearn Limited.	
Issue: 29-10-2020, (4)		Architectural Consultant.	
SURVEY OF PART OF No 1 CHURCHILL CLOSE, WYKE REGIS, WEYMOUTH, DORSET. DT4 9LZ.		61 Victoria Grove, Bridport, Dorset. DT6 3AE. Telephone 01308 456077. email: christfearn4@hotmail.com	
Scale:	1:50	Drawing No.	206/2
Drawn:	Chris Fearn, 2020	© Copyright	2020