





Scale Bar 1:50

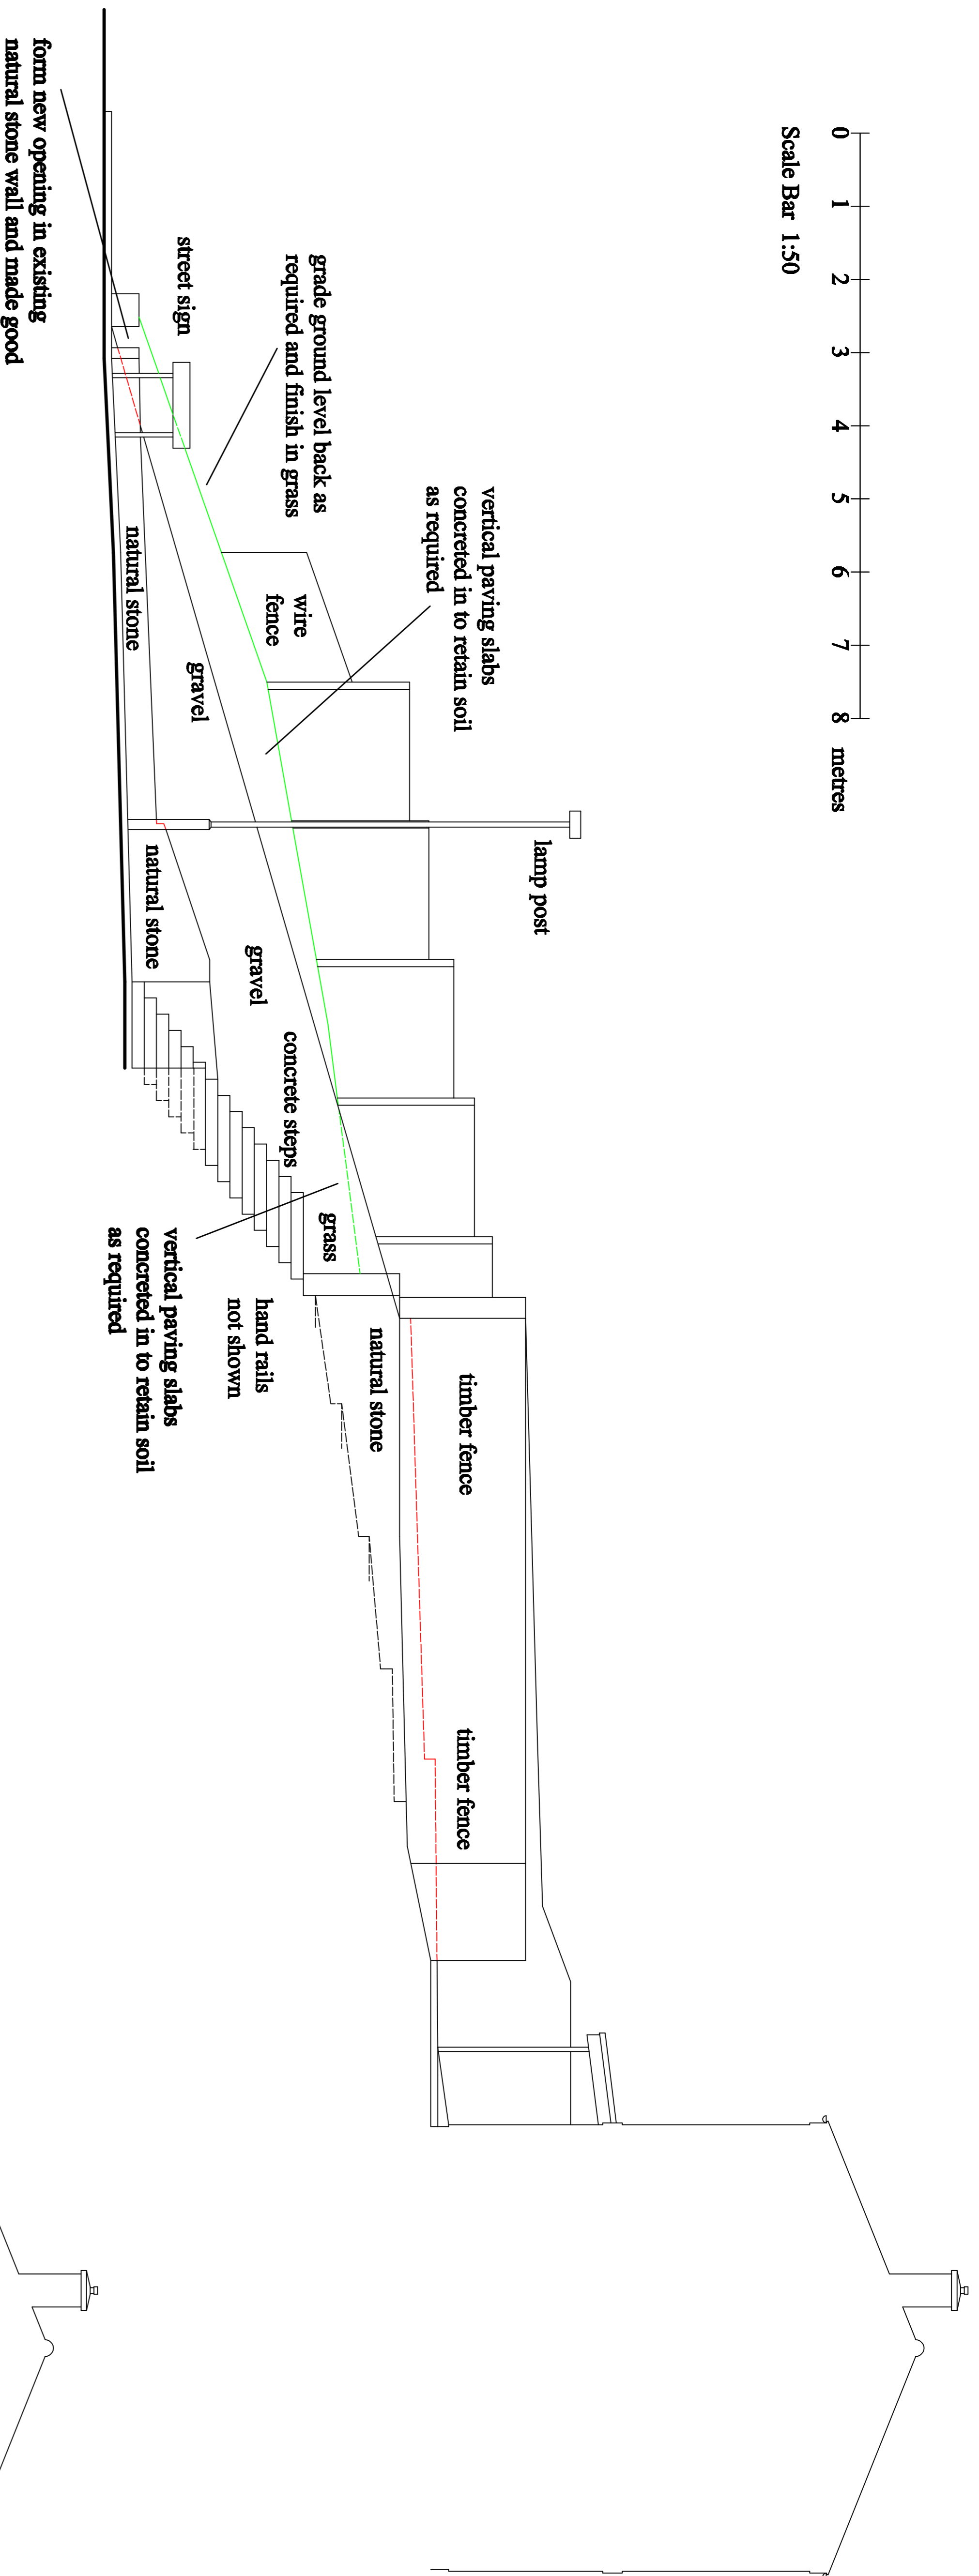

SOUTH - EAST ELEVATION - ROAD FRONTAGE - CHURCHILL CLOSE

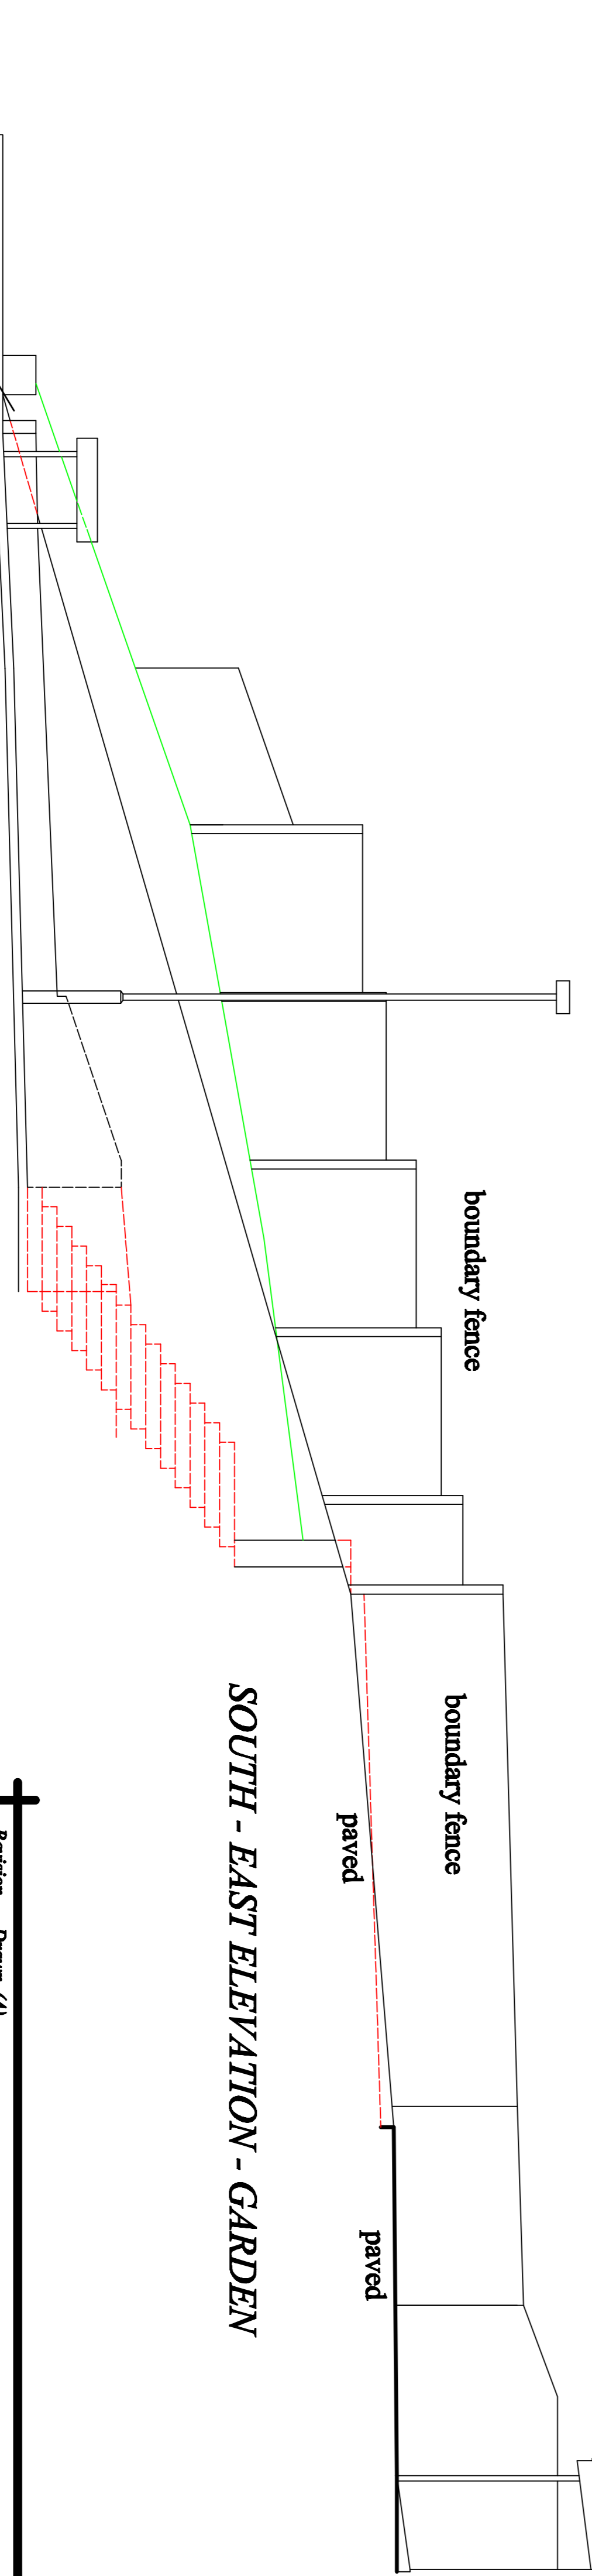

SOUTH - EAST ELEVATION - GARDEN

PROPOSED SOUTH - EAST ELEVATIONS

Revision: Drawn: (4)

Issue: 29-10-2020, (4)

**PROPOSED
VEHICULAR ACCESS AND DROPPED KERB
AT: No 1 CHURCHILL CLOSE,
WYKE REGIS, WEYMOUTH,
DORSET.
DT4 9LZ.**

Christopher Fearn Limited.

Architectural Consultant.

61 Victoria Grove, Bridport, Dorset. DT6 3AE.

Telephone 01308 456077. email: christfearn4@hotmail.com

Scale: 1:50

Drawn: Chris Fearn, 2020

Drawing No.

© Copyright 2020

206/5

4