


WEST ELEVATION - ROAD FRONTAGE - SHRUBBERRY LANE

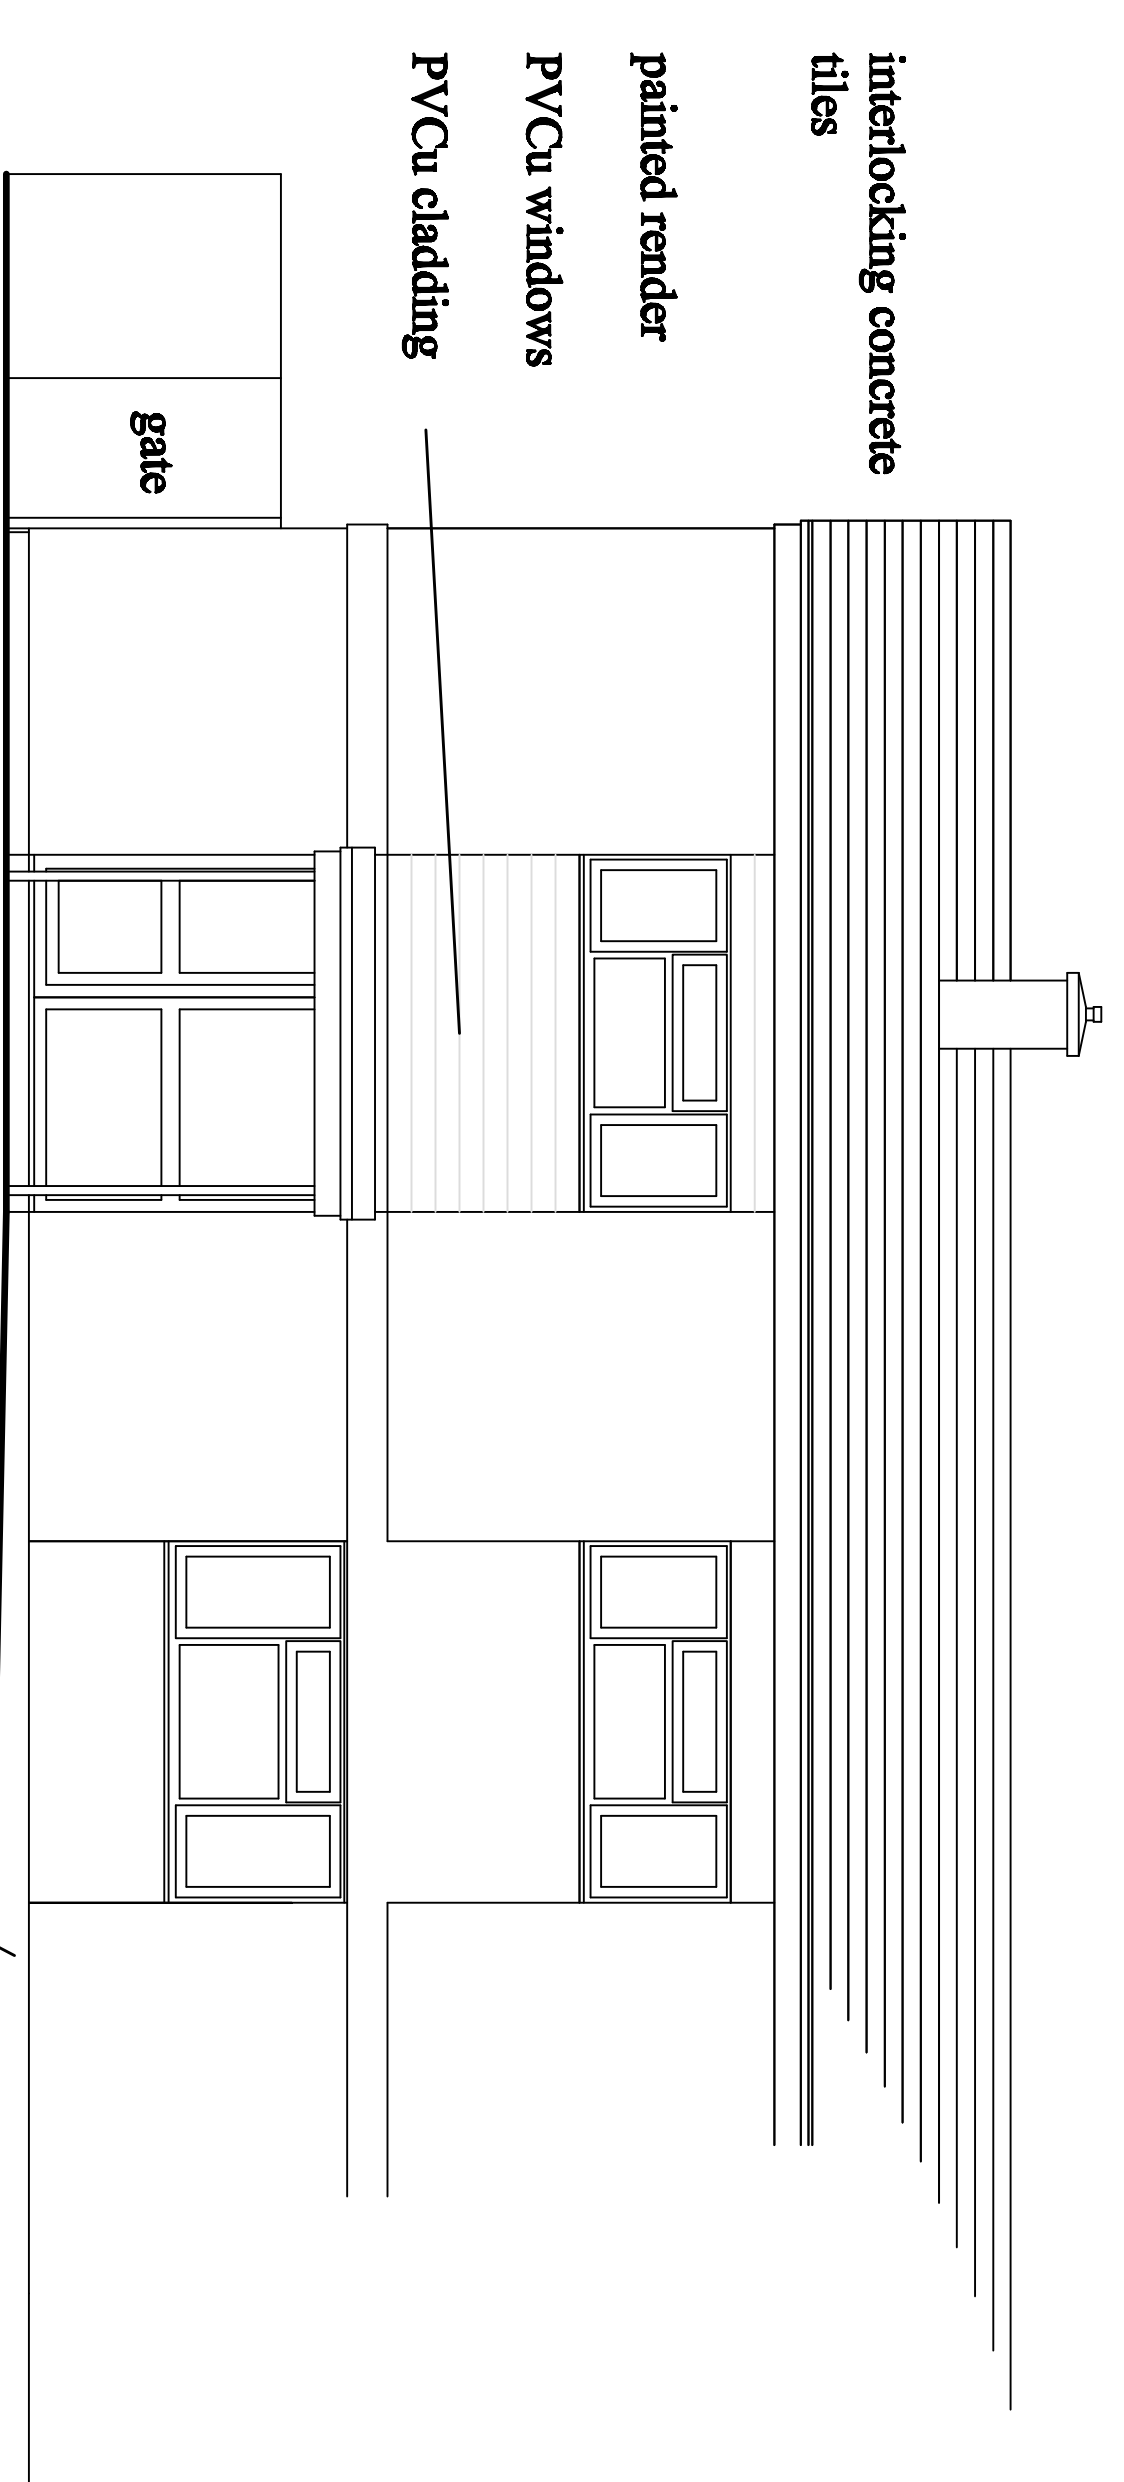

WEST ELEVATION

EXISTING WEST ELEVATIONS

Revision	Drawn	(A)
Issue	29-10-2020	(A)

SURVEY OF PART OF
No 1 CHURCHILL CLOSE,
WYKE REGIS, WEYMOUTH,
DORSET. DT4 9LZ.

Christopher Fearn Limited.
Architectural Consultant.

61 Victoria Grove, Bridport, Dorset. DT6 3AE.
Telephone 01308 456077. email: christyfearn1@hotmail.com

Scale	1:50	Drawing No.	206/3
Drawn	Chris Fearn	Copyright	2020

