
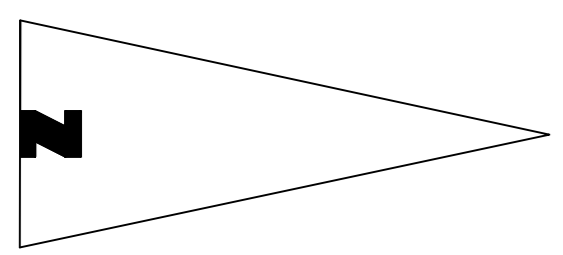


PART SITE PLAN

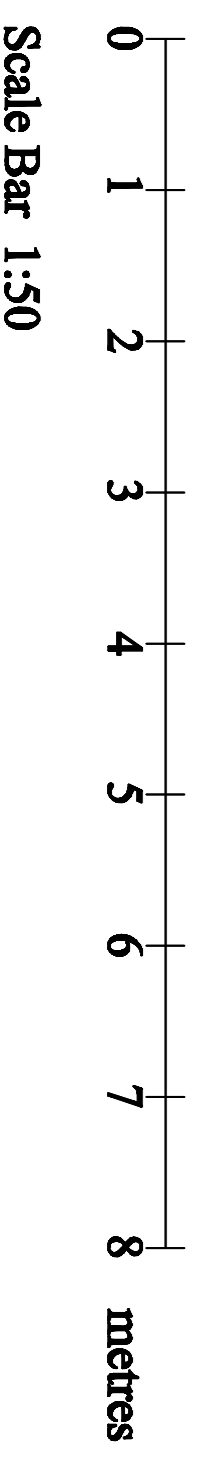

PROPOSED PART SITE PLAN

<p>Revision: Drawn: (A)</p>	
<p>Issue: 29-10-2020 (A)</p>	
<p>PROPOSED VEHICULAR ACCESS AND DROPPED KERB AT: No 1 CHURCHILL CLOSE, WYKE REGIS, WEYMOUTH, DORSET. DT4 9LZ.</p>	
<p>Christopher Fearn Limited. Architectural Consultant. 61 Victoria Grove, Bridport, Dorset. DT6 3AE. Telephone 01308 456077. email: christyfearn@hotmail.com</p>	
Scale:	1:50
Drawn:	Chris Fearn. 2020
Drawing No.:	© Copyright 2020
	206/4