



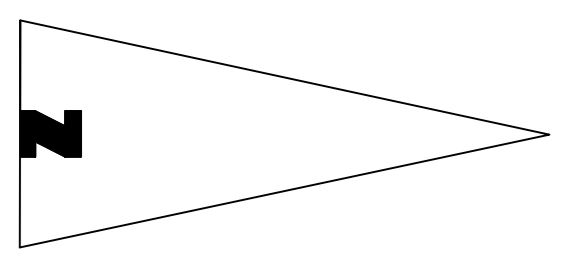

PART SITE PLAN

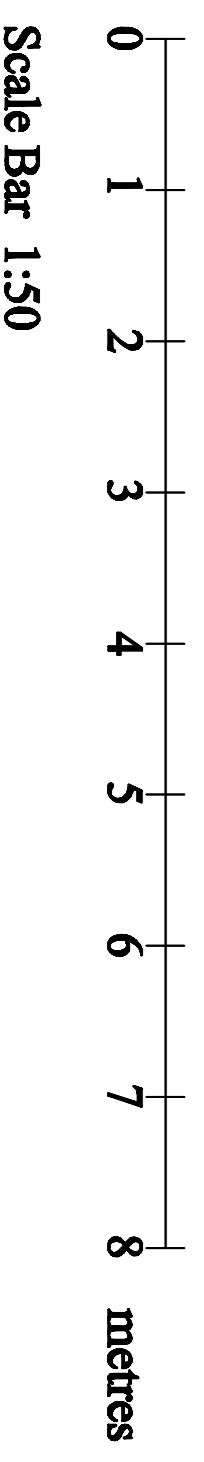

<p>Revision: Drawn: (A)</p> <p>Issue: 29-10-2020 (A)</p>		<p>Christopher Fearn Limited. Architectural Consultant.</p> <p>61 Victoria Grove, Bridport, Dorset. DT6 3AE. Telephone 01308 456077. email: christfearn1@hotmail.com</p>	
<p>SURVEY OF PART OF No 1 CHURCHILL CLOSE, WYKE REGIS, WEYMOUTH, DORSET. DT4 9LZ.</p>		<p>Scale: 1:50</p> <p>Drawn: Chris Fearn, 2020</p>	<p>Drawing No. 206/1</p> <p>© Copyright 2020</p>