




SOUTH STREET

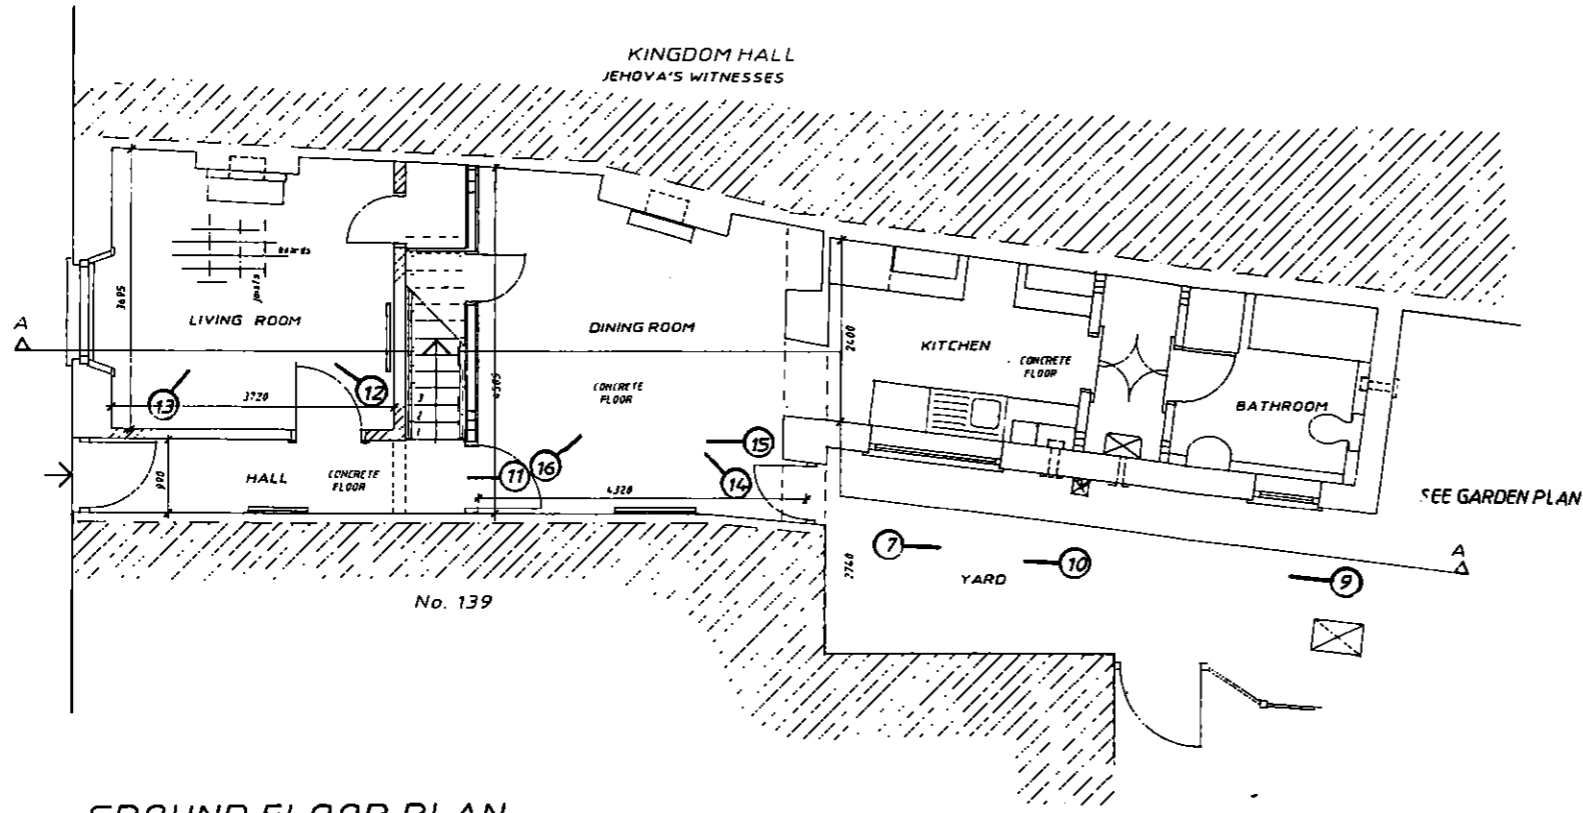

GROUND FLOOR PLAN

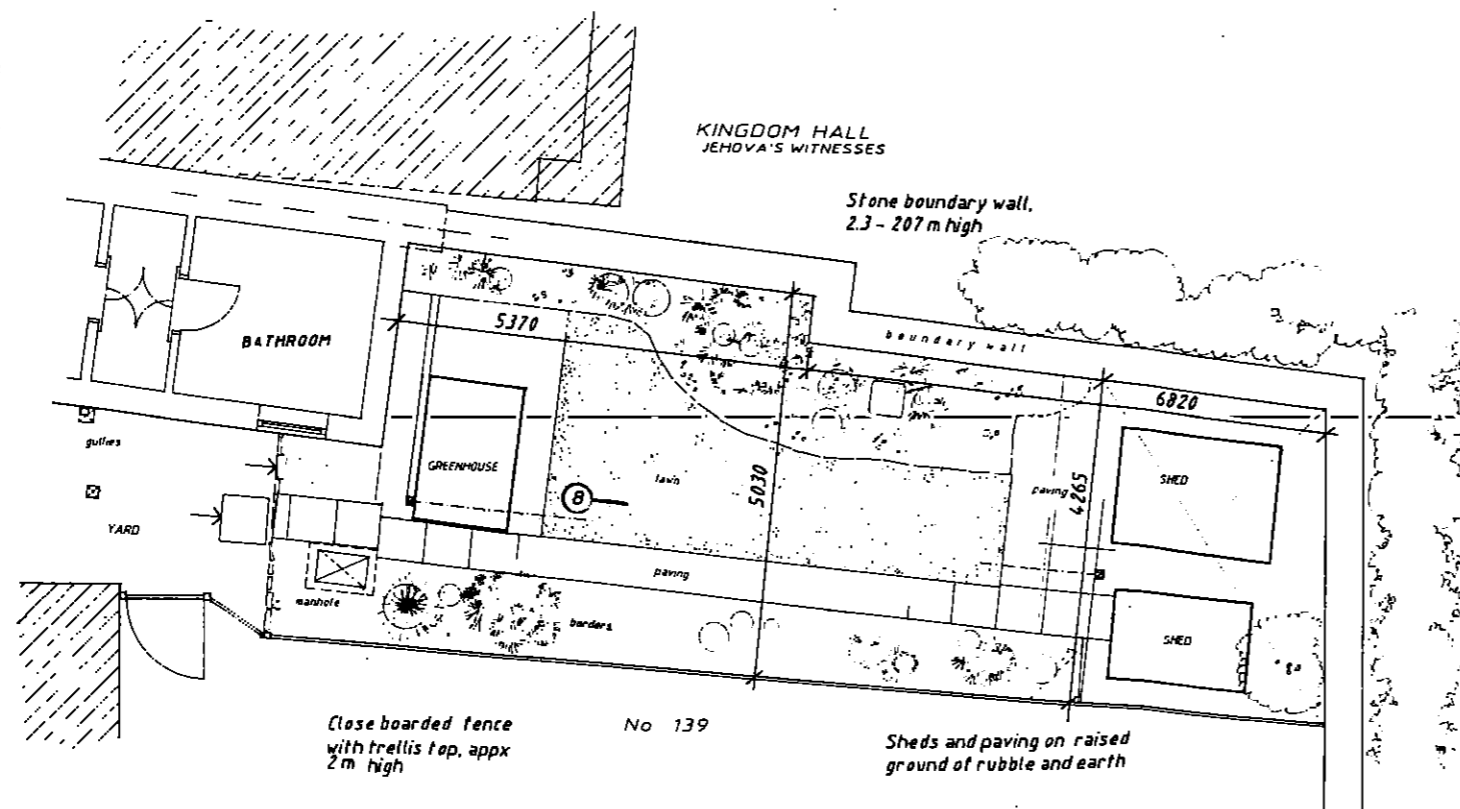

GARDEN PLAN

 

VIEWPOINT OF SITE PHOTOGRAPHS

JOHN MOSELEY ARCHITECTS
 ARCHITECTURE - PLANNING - ILLUSTRATION
 John Moseley
 BA, Dip Arch RIBA
 75 South Street • Bridport • Dorset • DT6 3NZ
 01308 424239 www.johnmoseleyarchitects.co.uk
 Email johnmoseleyarchitects@hotmail.com

Client DANIELA PINARDI

Project 137 SOUTH STREET,
 BRIDPORT

Title GROUND FLOOR PLAN & GARDEN
 AS EXISTING

Scale 1:100 (A3) Date NOV 2020

Drawing No. DP/2020/PL07

Copyright of Architect • Check Dimensions and levels
 • Report Dimensions • Do not scale

