


05/09/19	Revision .01 new drawing
07/02/20	.02 Detail amendments

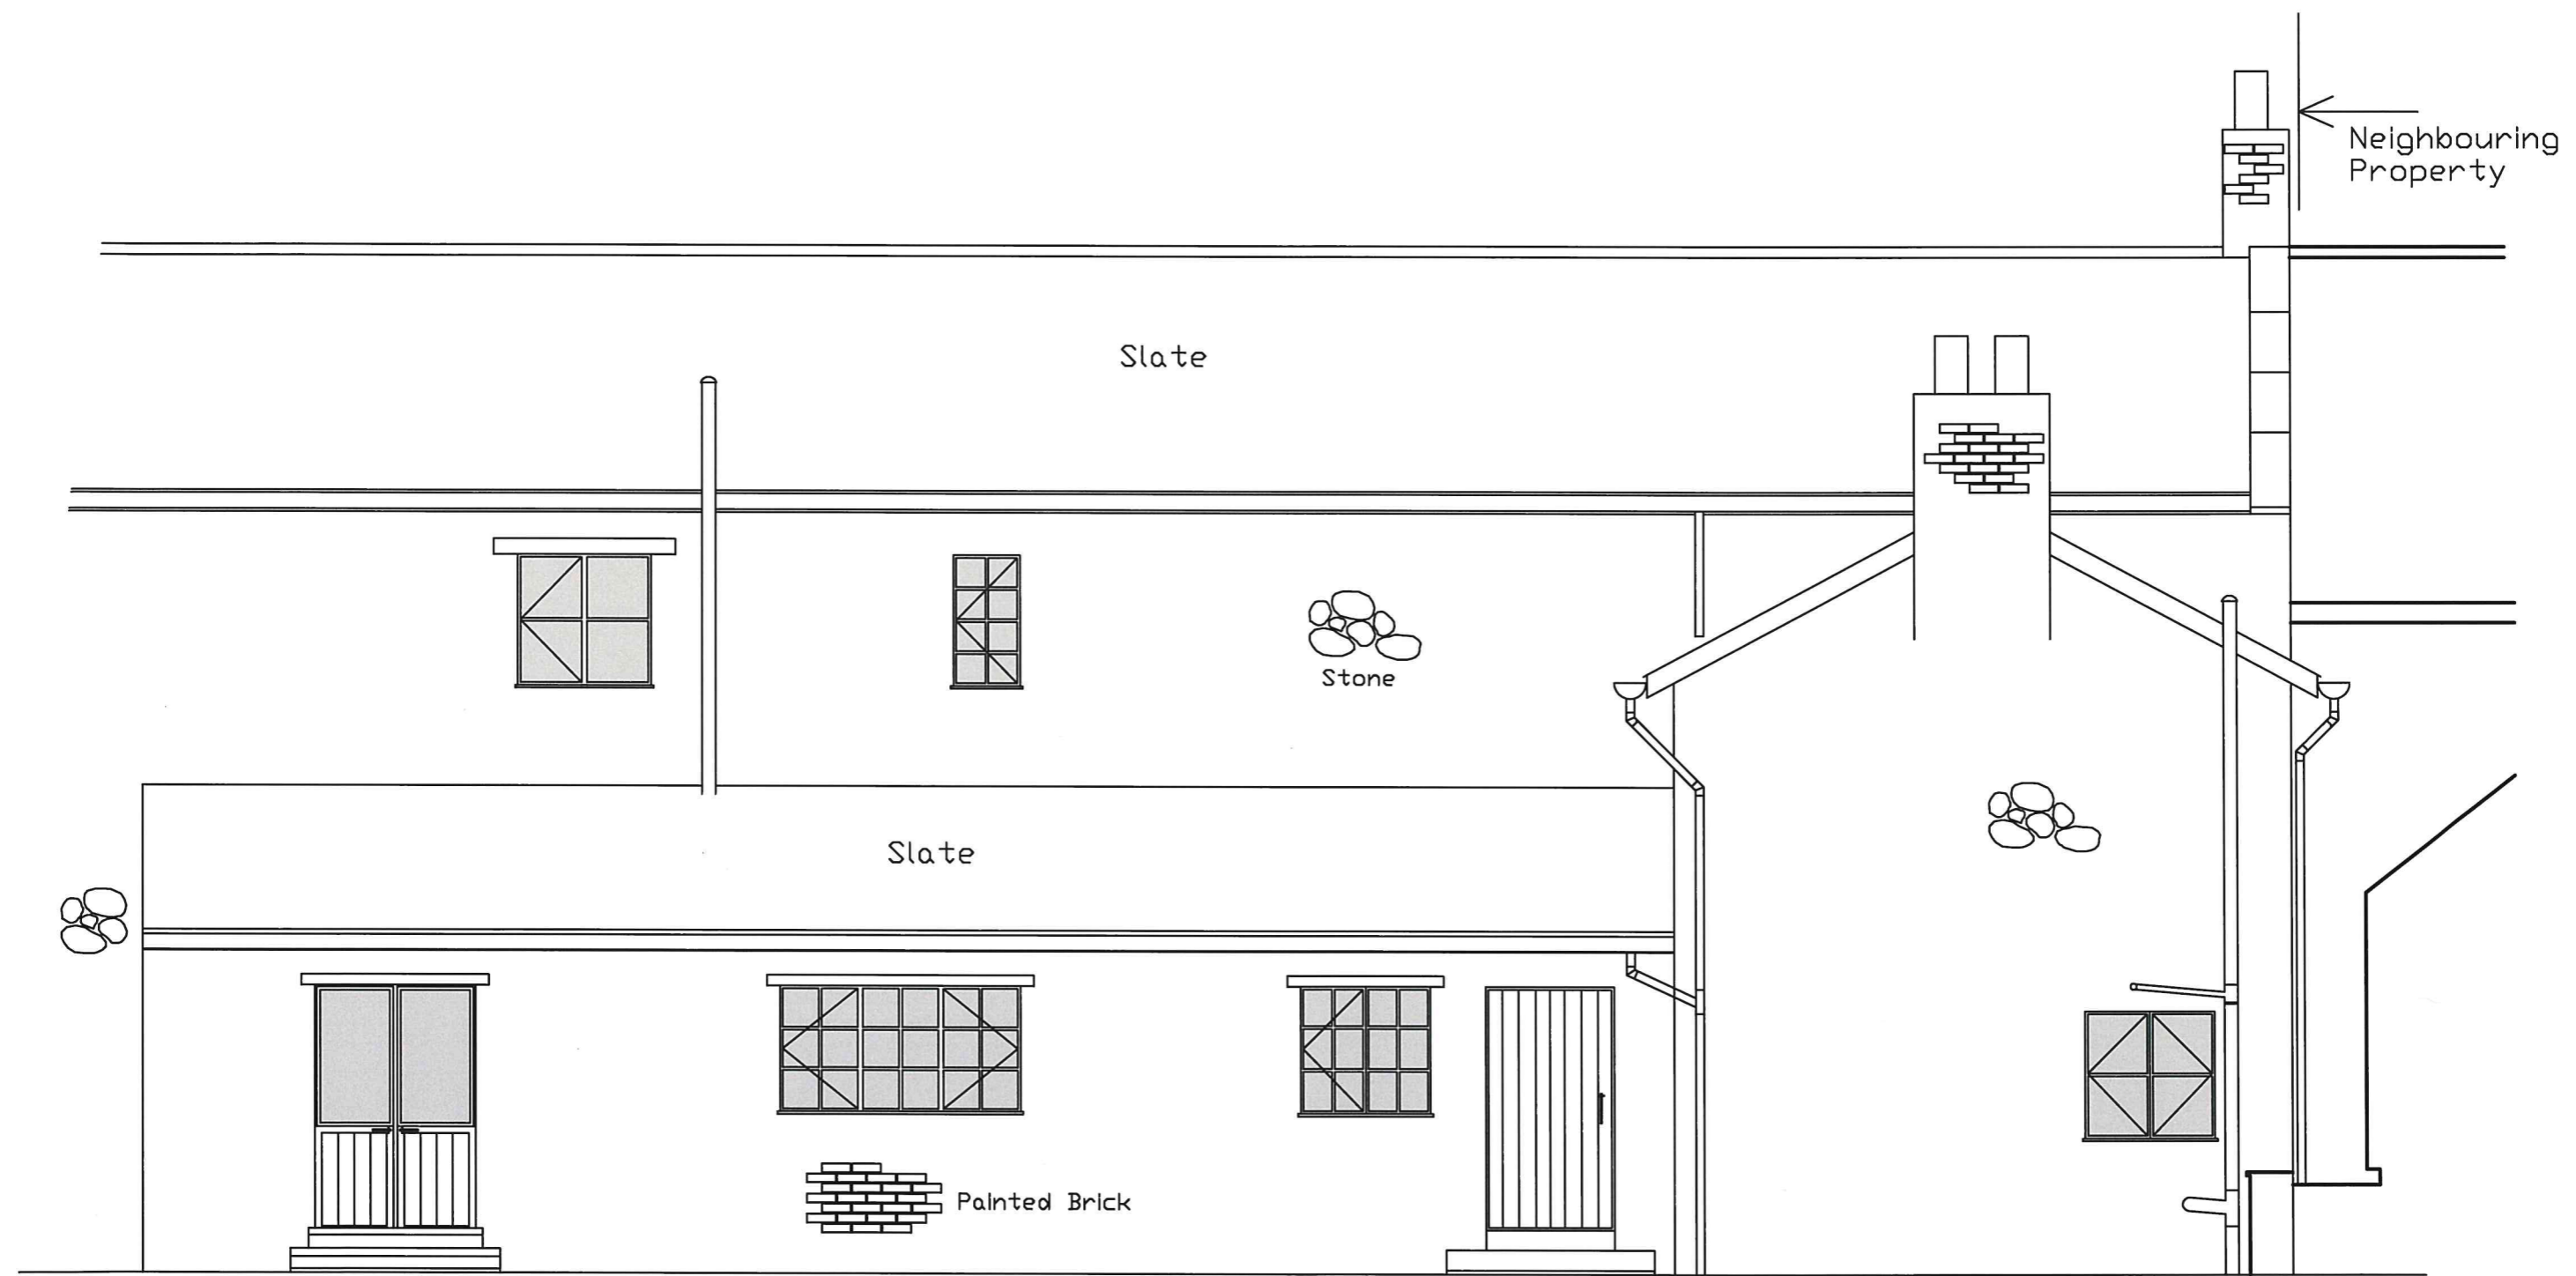

NOTES :-
 Newly introduced French Door and Windows to be single glazed side-hung casement, Timber frames painted white under exposed timber lintels. Gutters to be half round metal, all RWG to be painted black.

Scale
 50 : 1
 at A3
 1 M

Dwg No KF-335.02 September 2019
 Proposed north Elevation (Site)
 Knowle Farm Uploders - Alterations & construction to form new Kitchen/ Breakfast Room, Lobby, Utility & WC.