



KEY	
<span style="color: red;">---</span>	Application Boundary (0.10 Ha)
<span style="color: blue;">---</span>	Outline of Existing Property
<span style="color: brown;">---</span>	Pre-Application Scheme Outline



1 PLAN  
Proposed First Floor Plan  
SCALE 1: 100

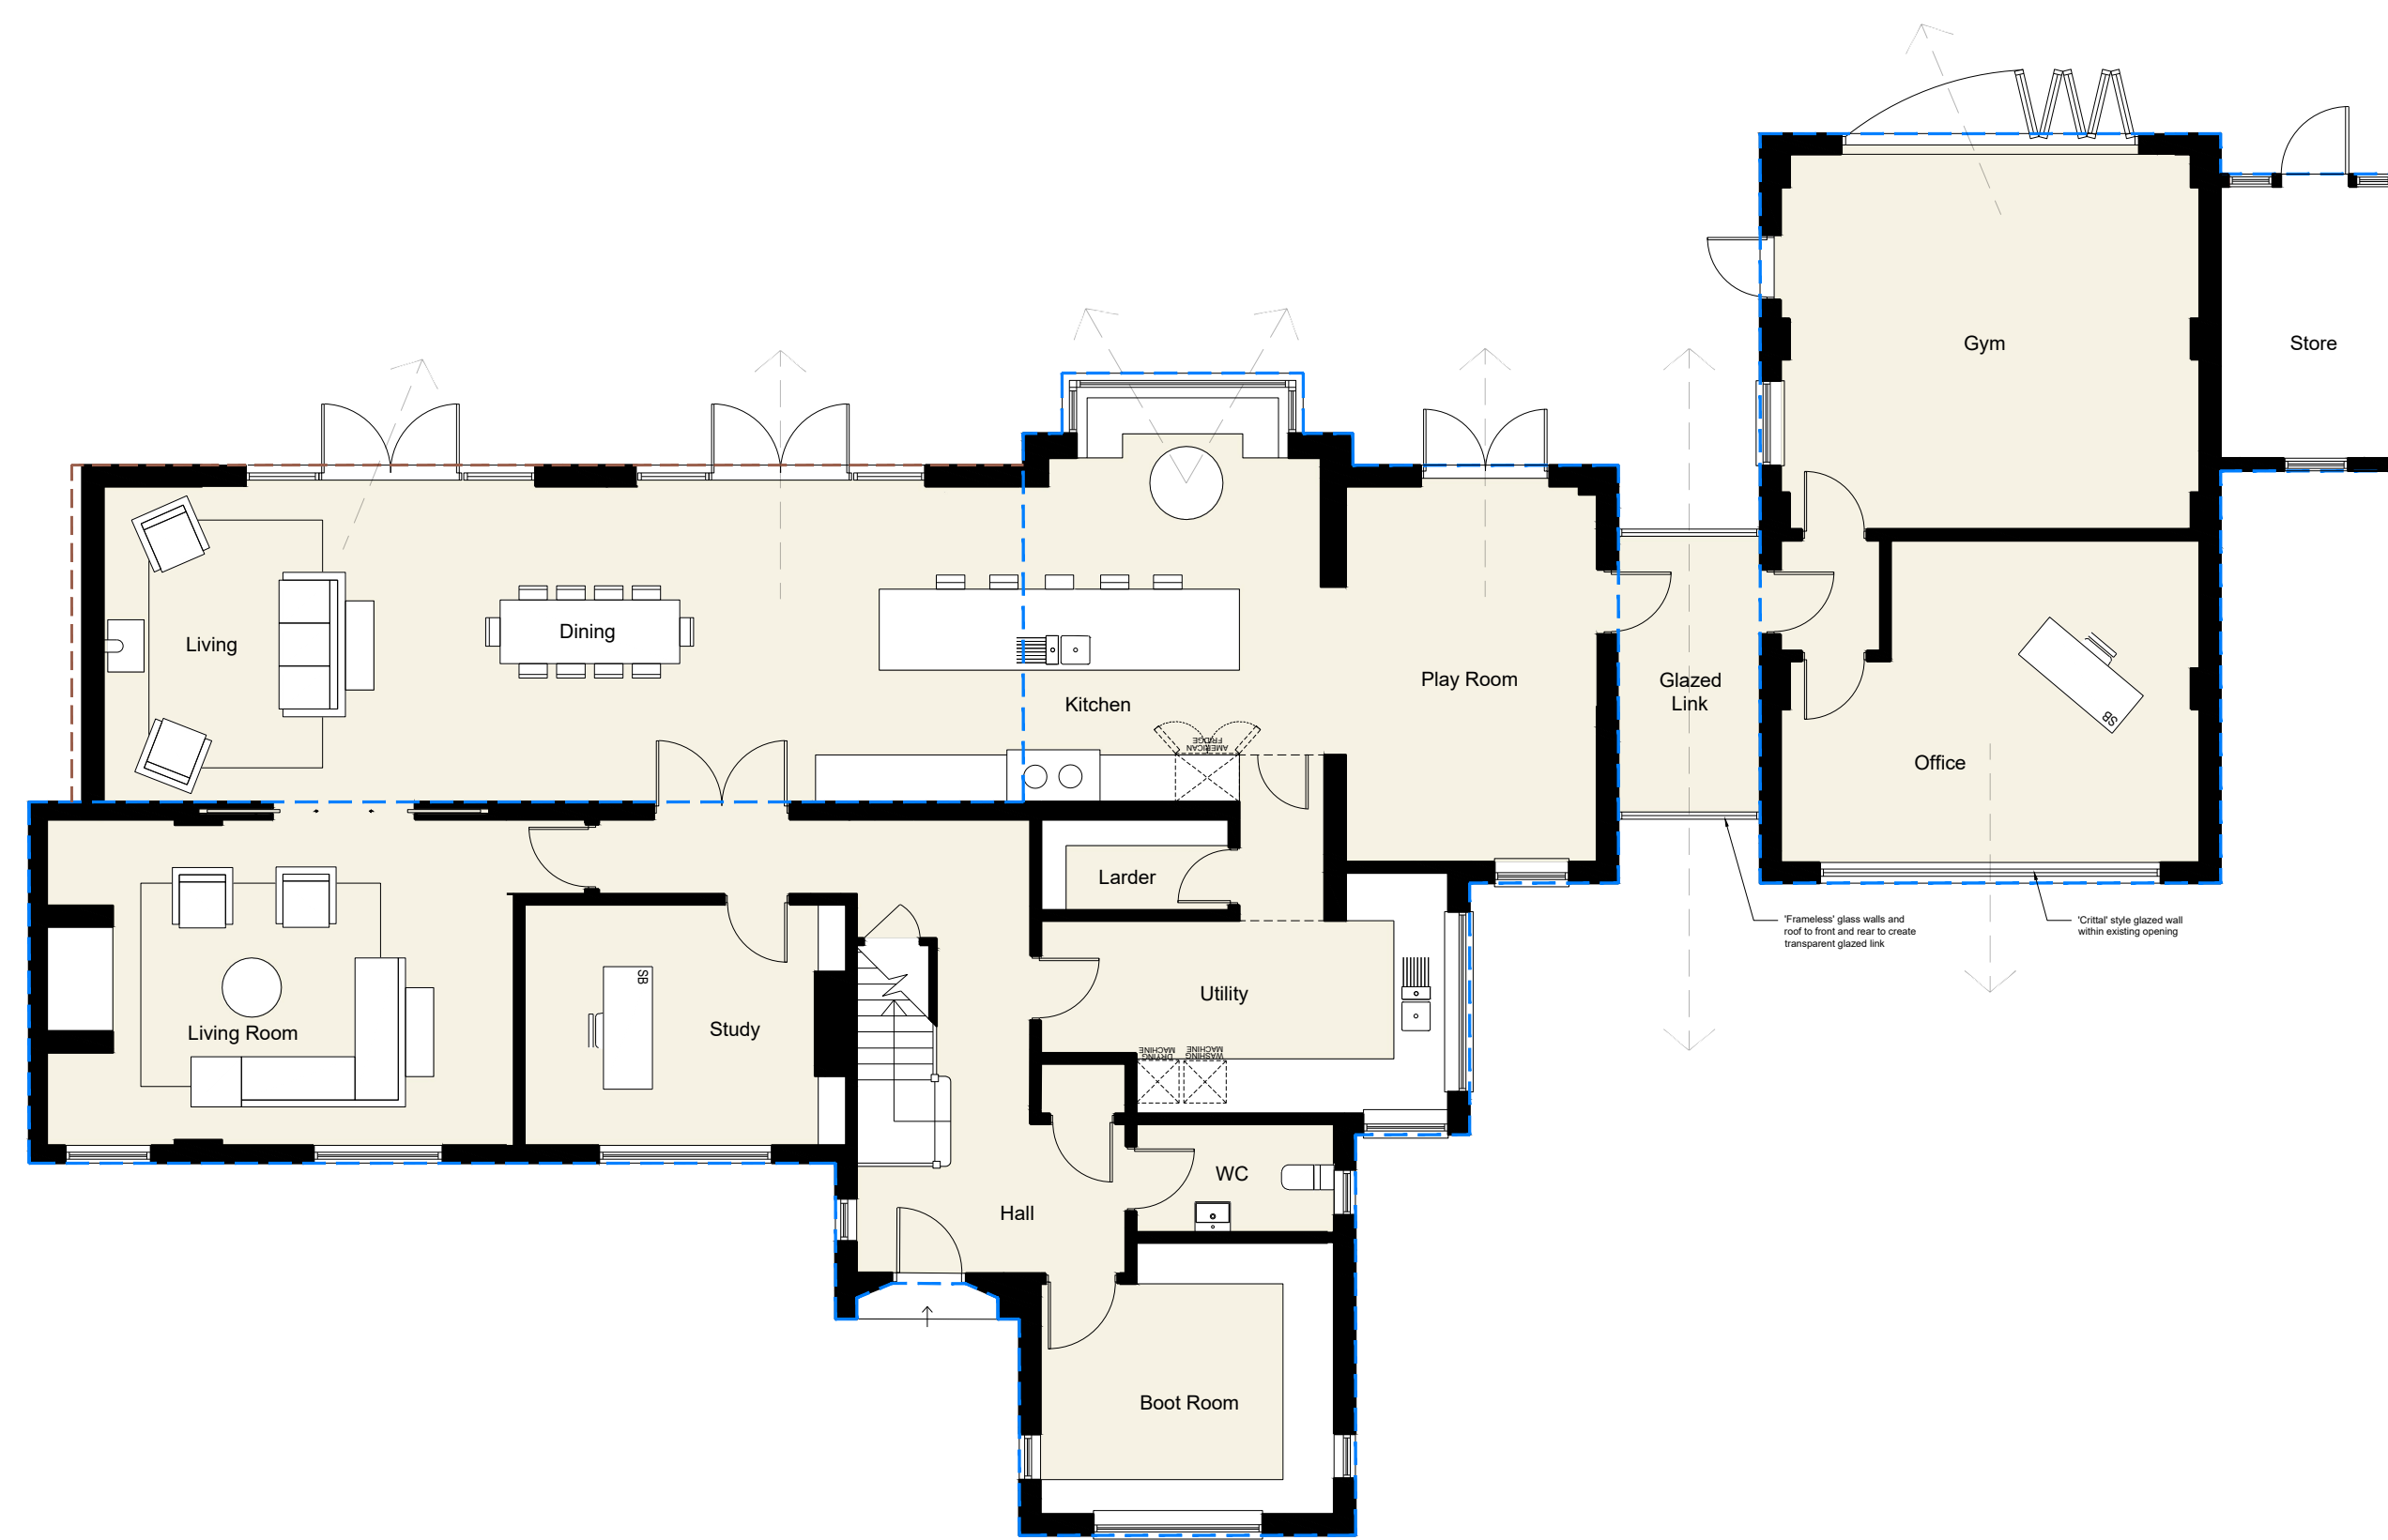

2 PLAN  
Proposed Ground Floor Plan  
SCALE 1: 100

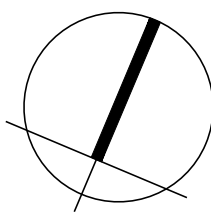

## PLANNING

P2	Proposed scheme amended for planning	JEP / SM	13.11.2020
P1	Proposed plans updated in line with checking survey - 23.09.2020	LW / SM	23.09.2020
REV	DESCRIPTION	DR / CH	DATE

Fairlawn, Parkfield  
Sevenoaks, Kent, TN15 0HX

Proposed Floor Plans

Scale @ A1	1:100
Created	AUGUST 2020
Drawn By	LW
Checked By	SM
Purpose of Issue	FOR INFORMATION

OPEN architecture

OPEN architecture	Architecture
	Building Surveying
	Project Management
	Interior Design

Anton House	www.openarc.co.uk
South Park	T +44 01732 779580
Sevenoaks / Kent / TN13 1EB	F +44 01732 741316

Job Reference	Drawing Number	Rev
---------------	----------------	-----

20086 P200 P2

