






2 PLAN
Existing First Floor Plan
SCALE 1: 100

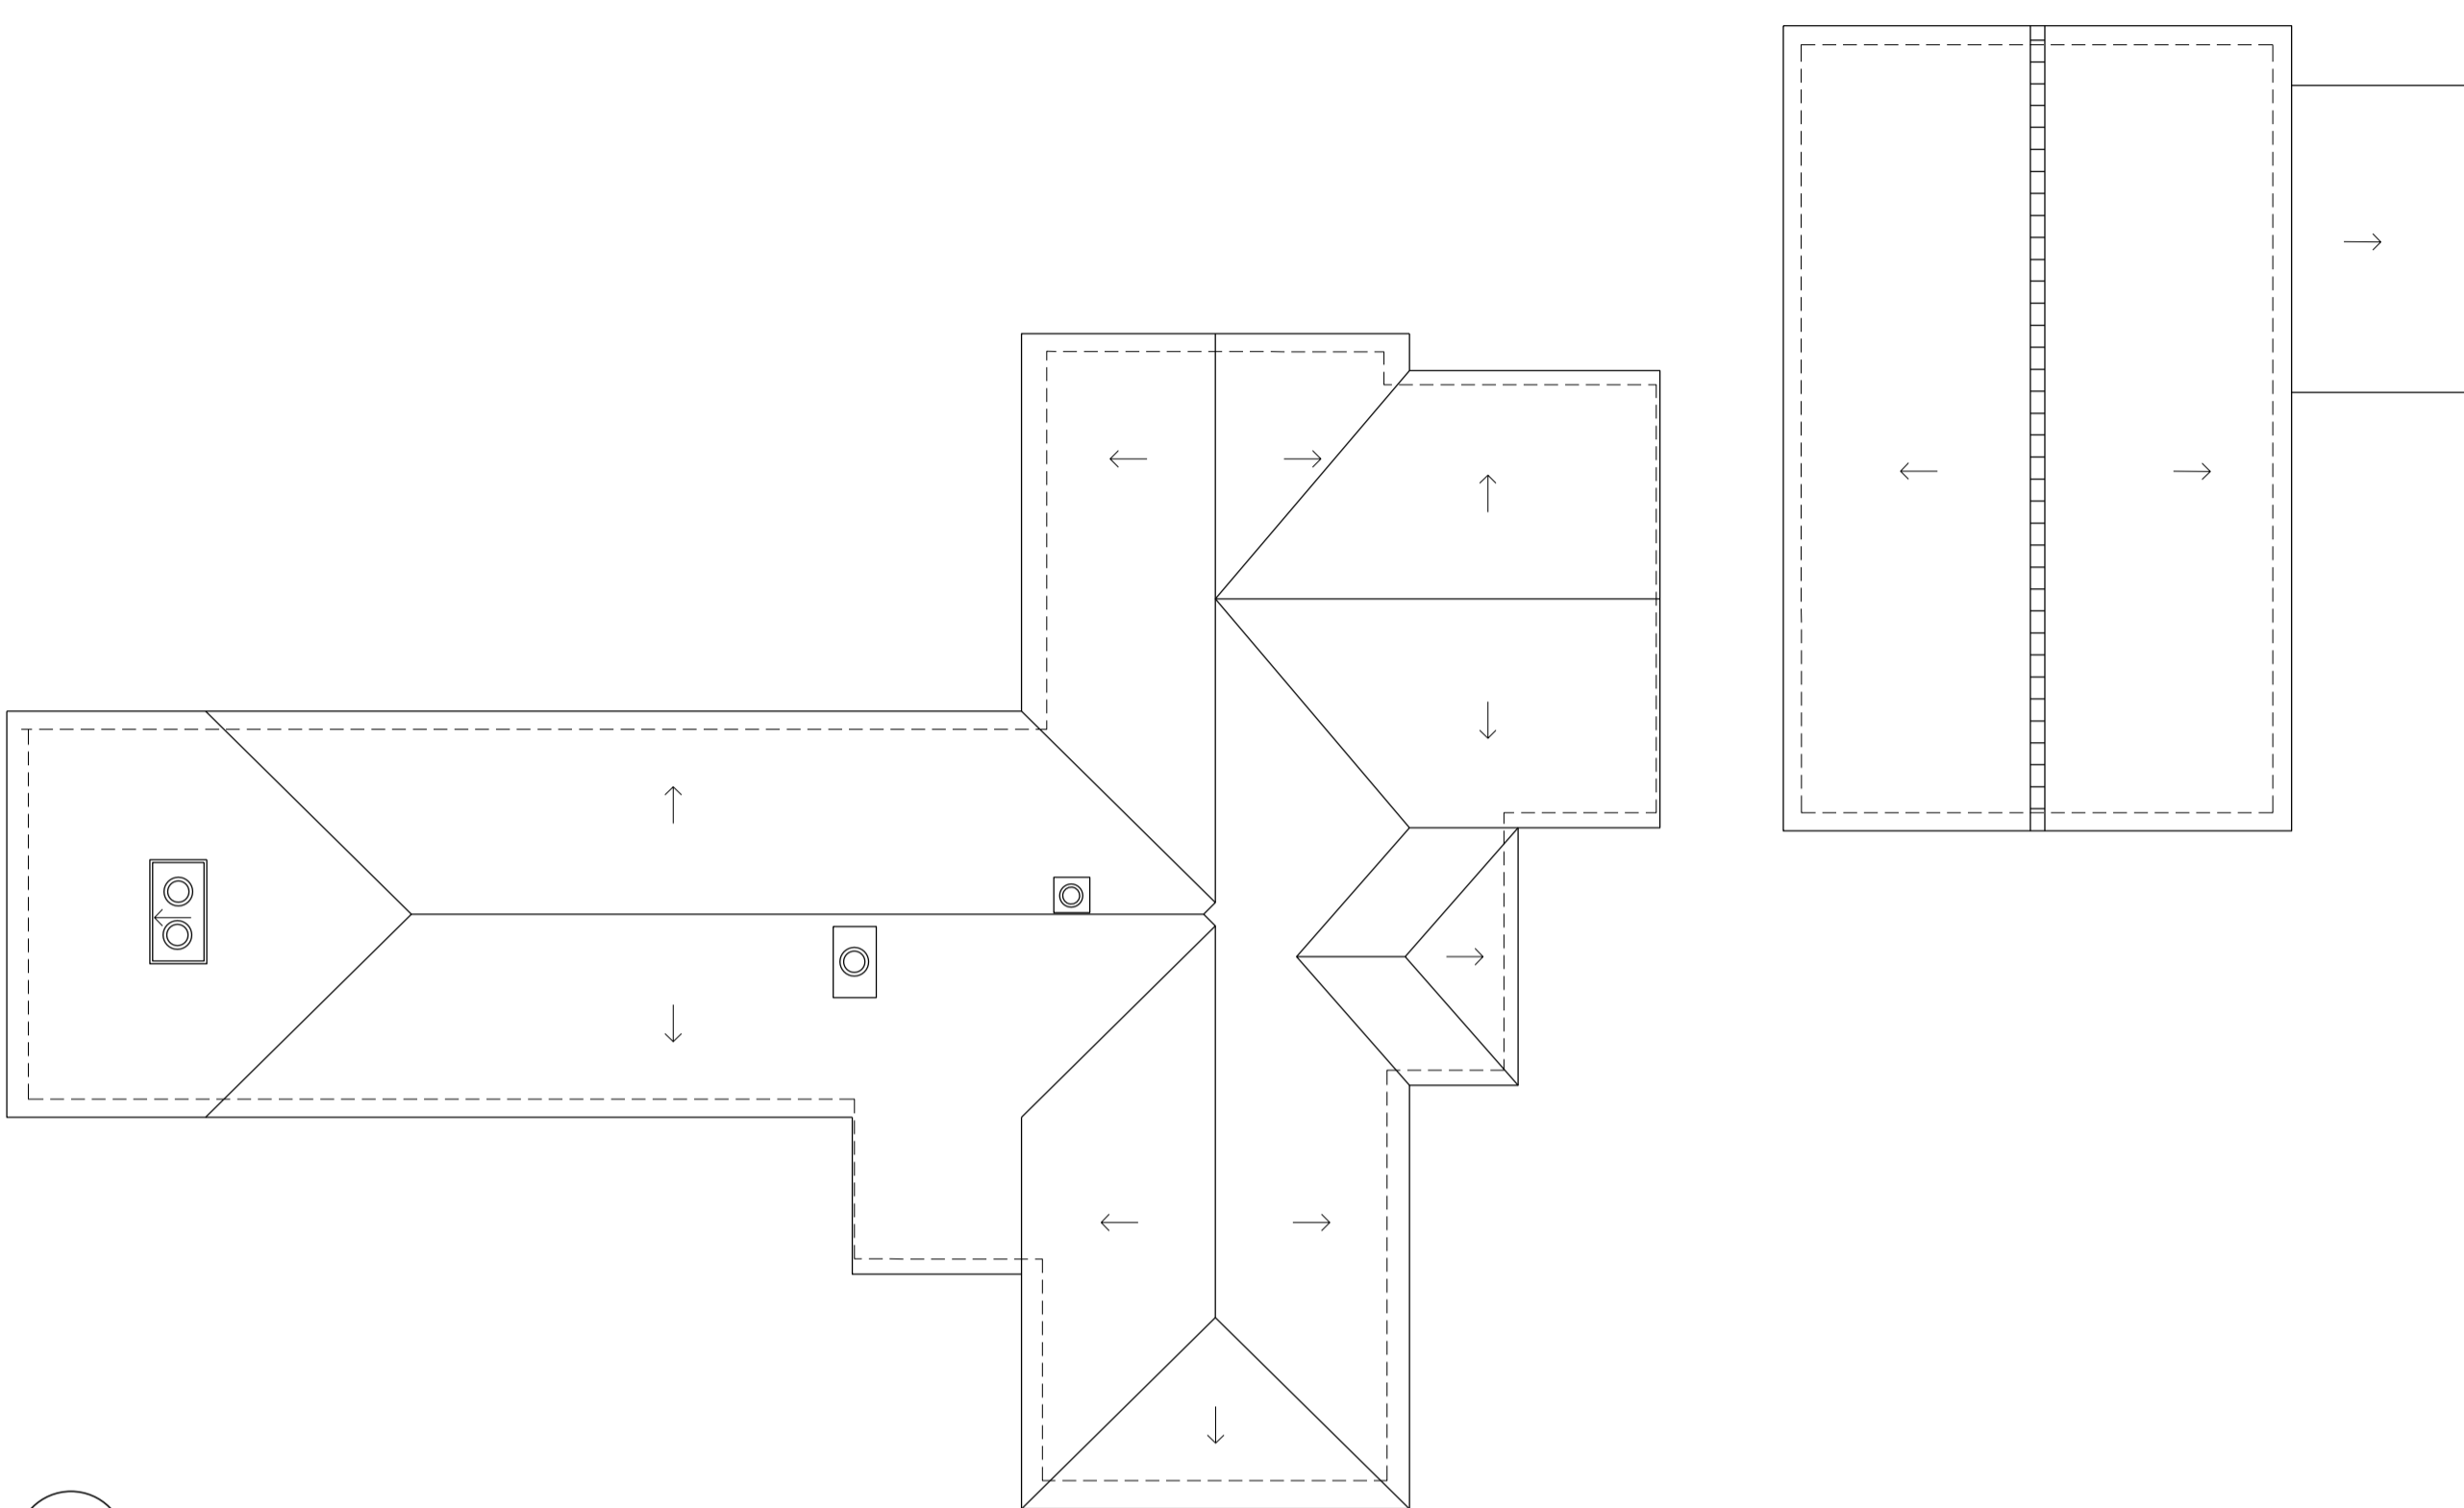


3 PLAN
Existing Roof Plan
SCALE 1: 100

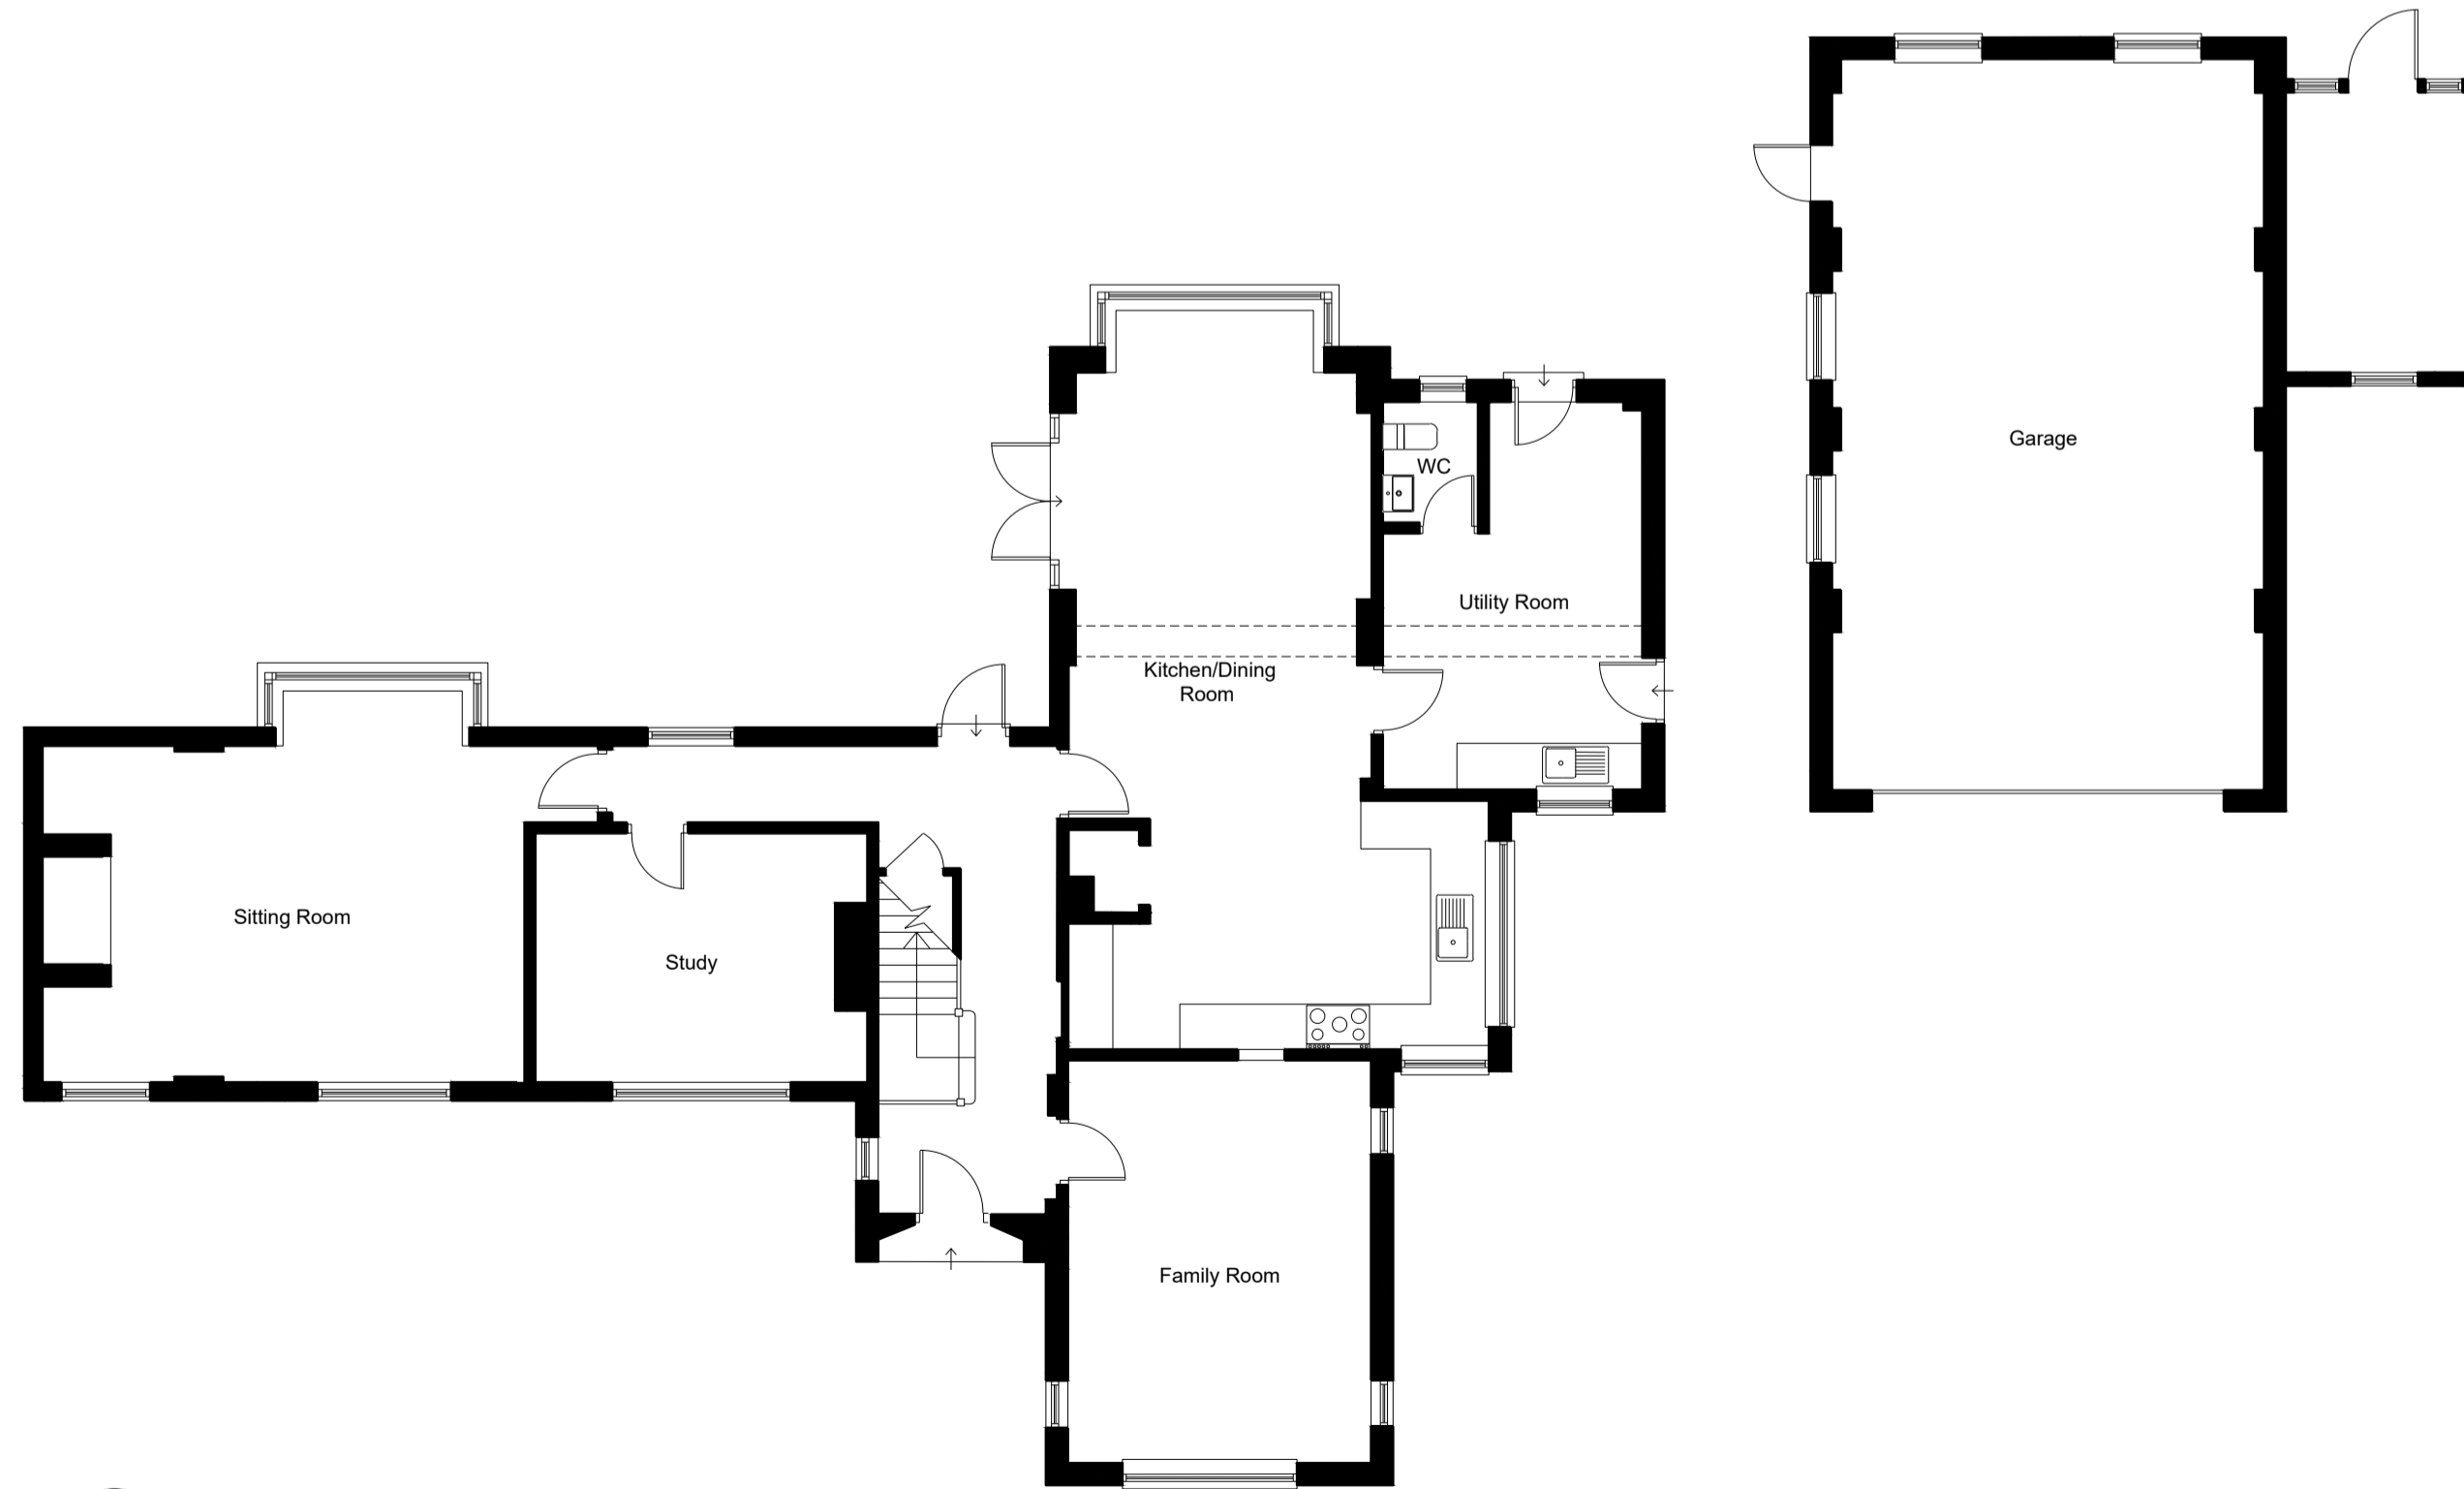

1 PLAN
Existing Ground Floor Plan
SCALE 1: 100

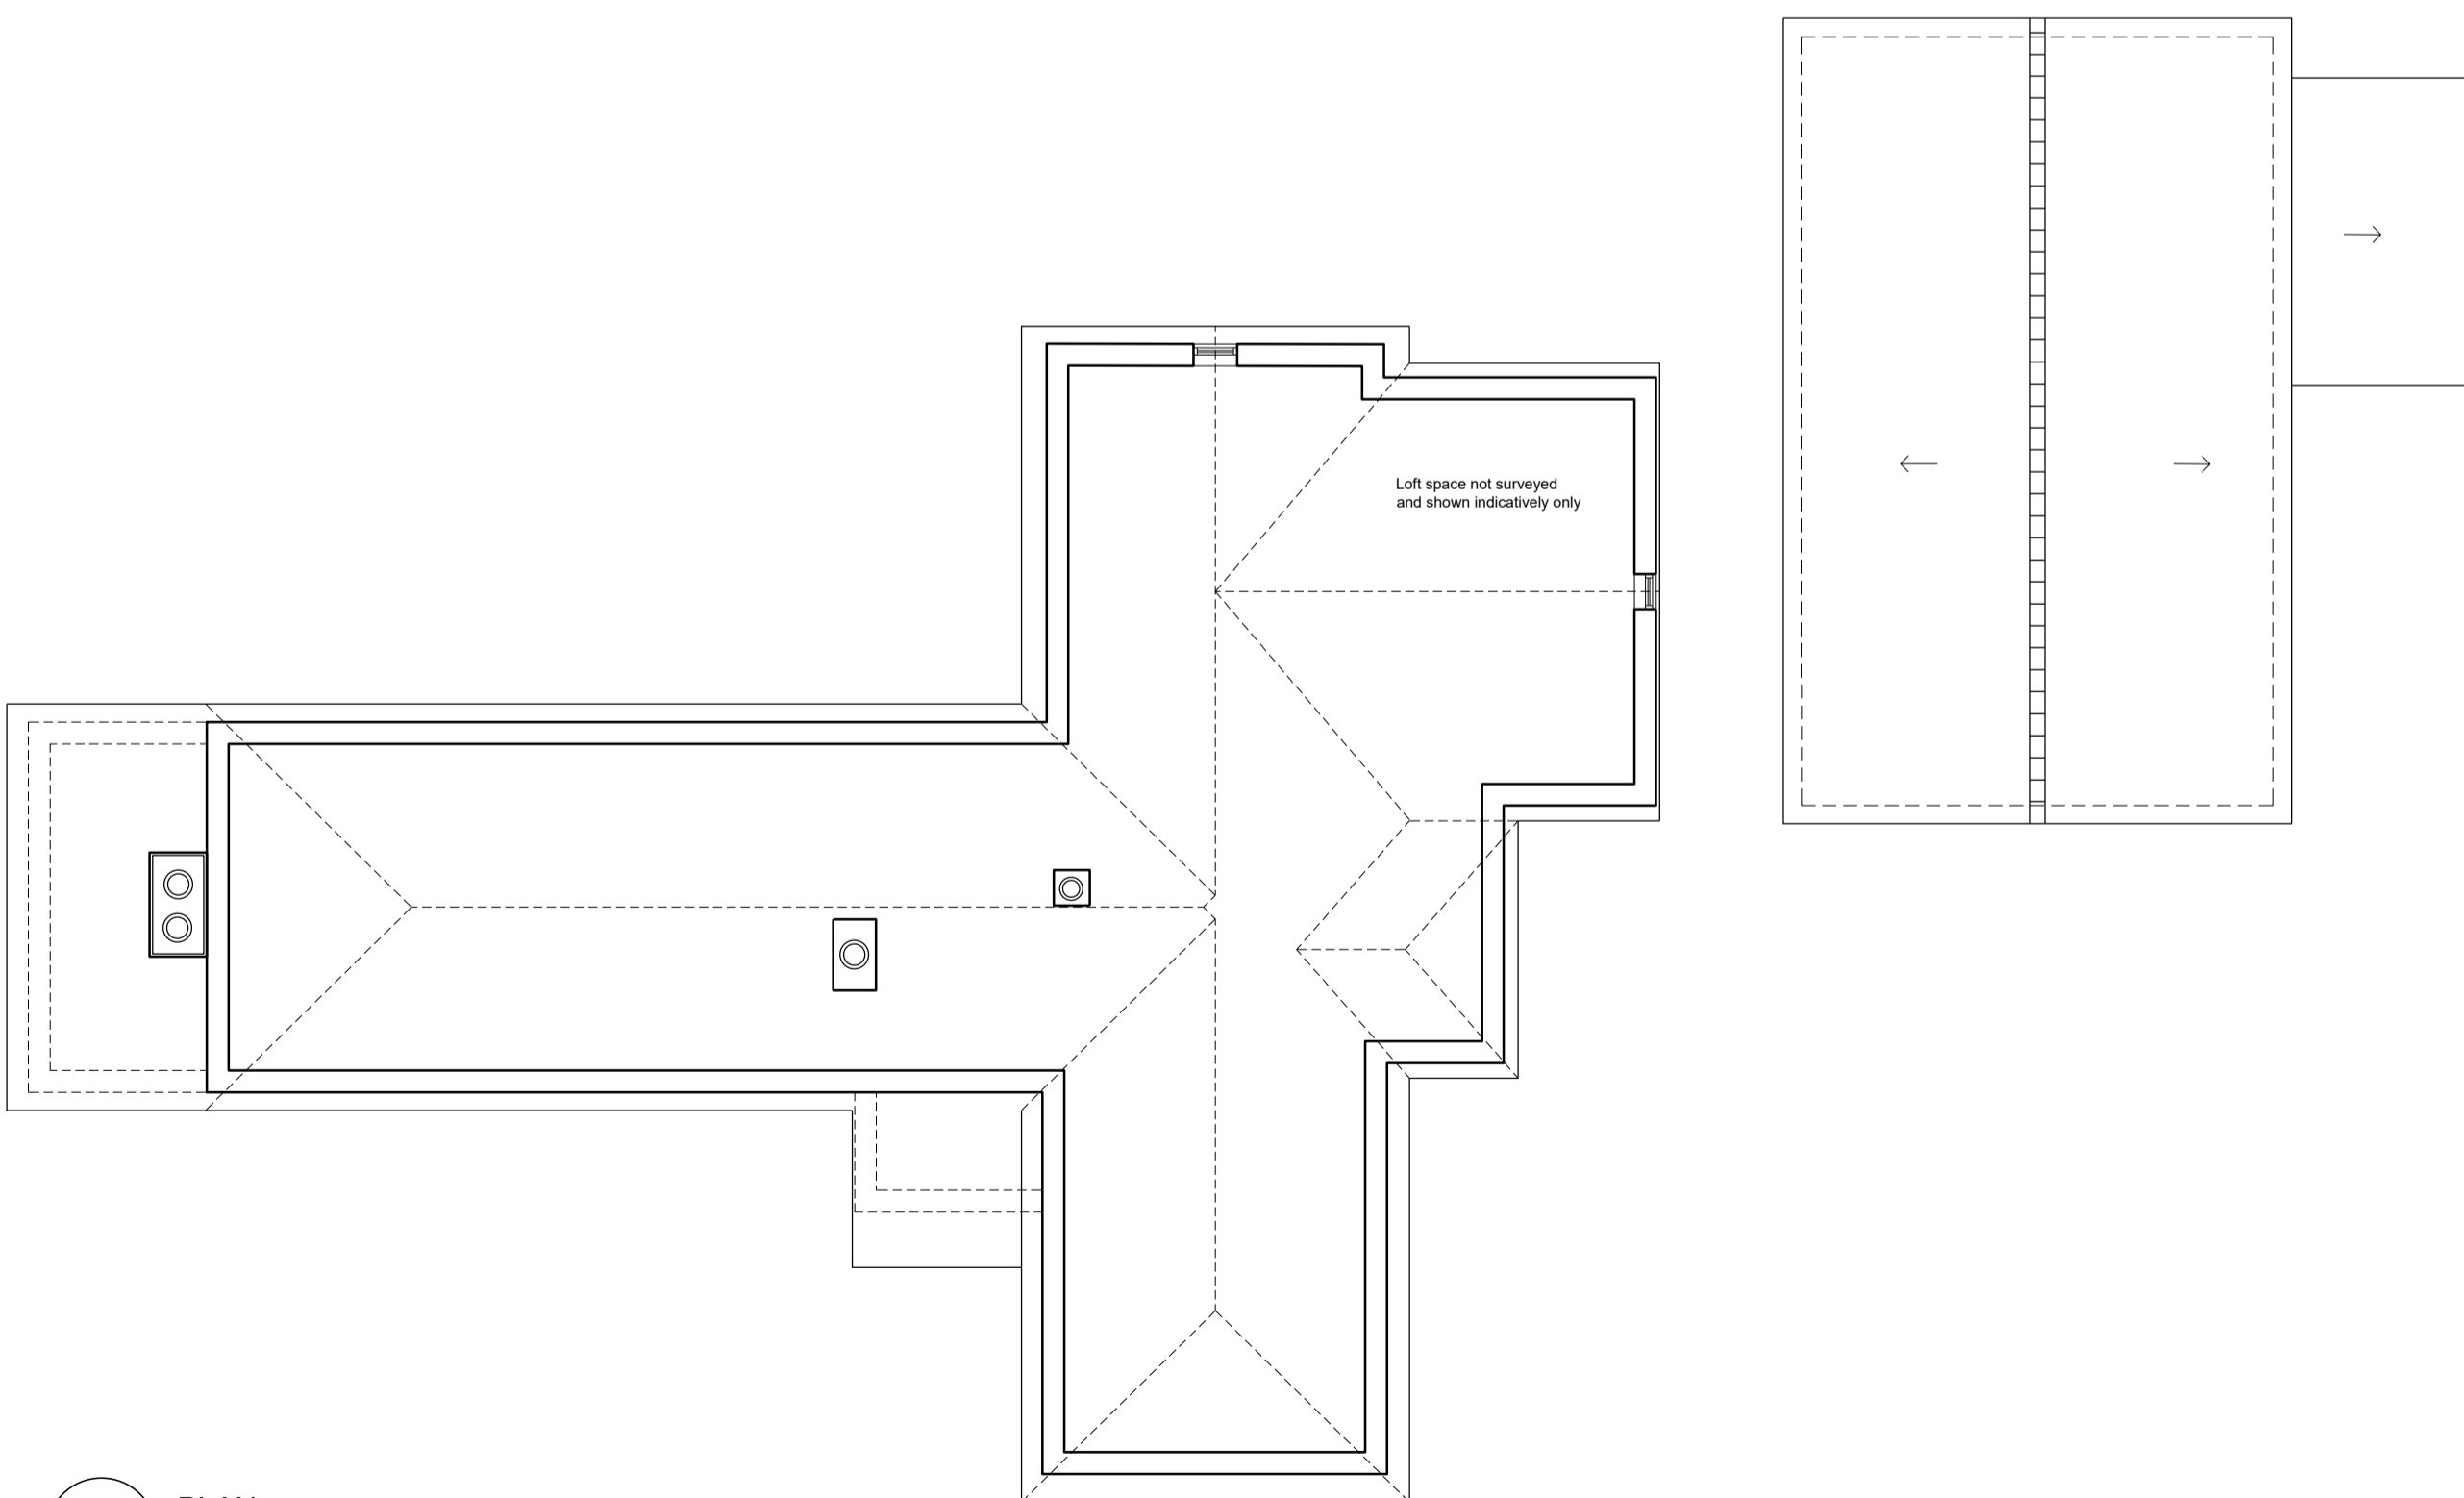

4 PLAN
Existing Loft Plan
SCALE 1: 100

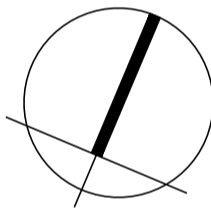

FOR INFORMATION

P3	- Amended ground floor plan to show garage window - Included loft plan	JEP / SM	08.01.2021
P2	Updated plans	JEP / SM	13.11.2020
P1	Existing plans updated in line with checking survey - 23.08.2020	LW / SM	23.09.2020

REV	DESCRIPTION	DR / CH	DATE
-----	-------------	---------	------

Fairlawn, Parkfield
Sevenoaks, Kent, TN15 0HX

Existing Floor Plans

Scale @ A1	1:100
Created	AUGUST 2020
Drawn By	LW
Checked By	SM
Purpose of Issue	FOR INFORMATION

OPEN architecture

OPEN architecture	Architecture
	Building Surveying
	Project Management
	Interior Design

Anton House	www.openarc.co.uk
South Park	T +44 01732 779580
Sevenoaks / Kent / TN13 1EB	F +44 01732 741316

Job Reference	Drawing Number	Rev
---------------	----------------	-----

20086 E011 P3

