


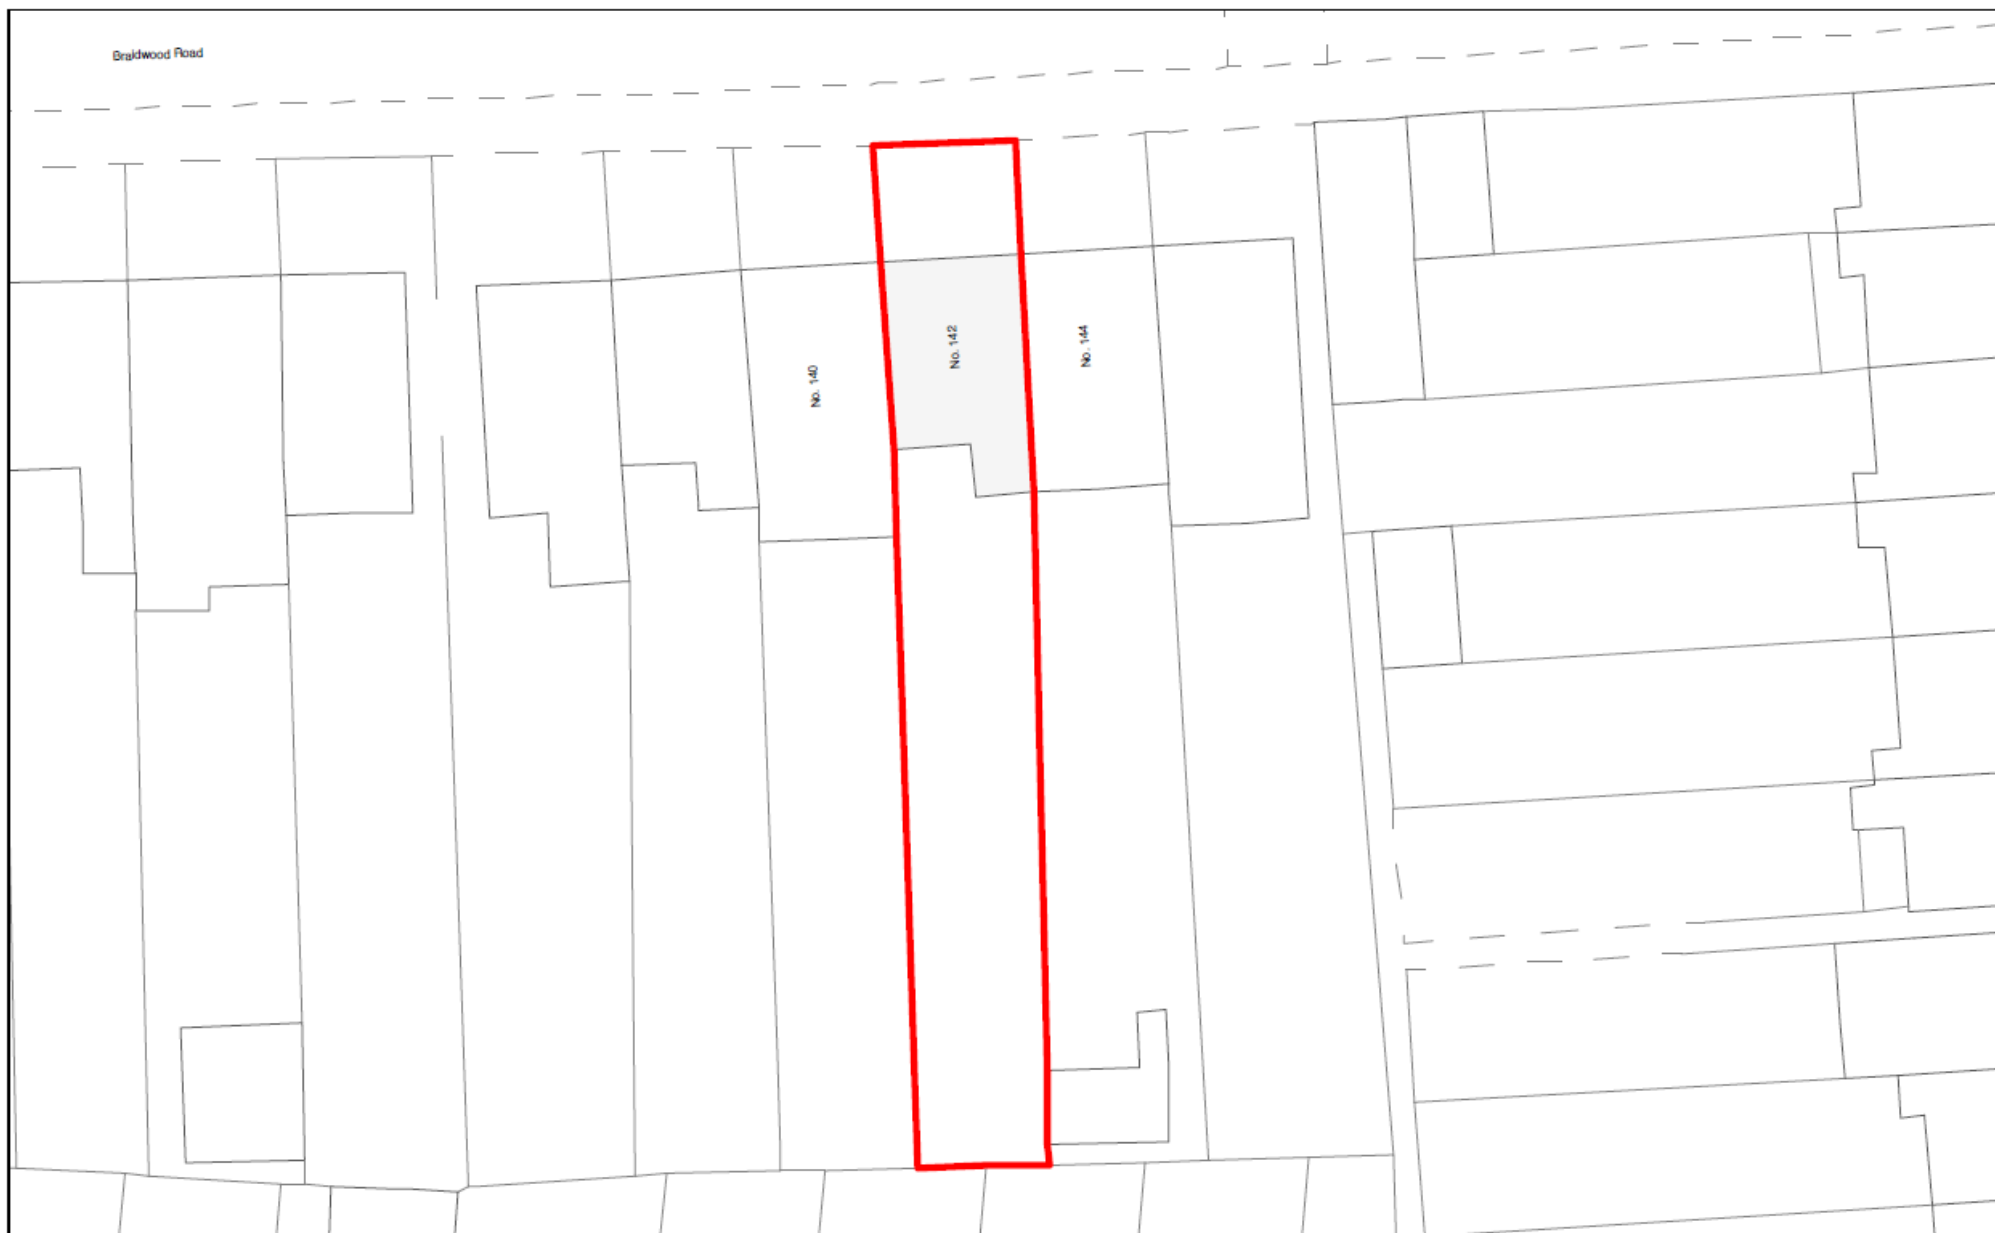

Bridgwood Road



KEY	Revision	Date	Description	NOTES	
 					Scale: 1:200 Ref: Site Plan