

Existing Plans & Elevations...

Proposed Plans & Elevations...




Existing Front Elevation
scale 1:100@A1



Existing Side Elevation
scale 1:100@A1




Proposed Front Elevation
scale 1:100@A1

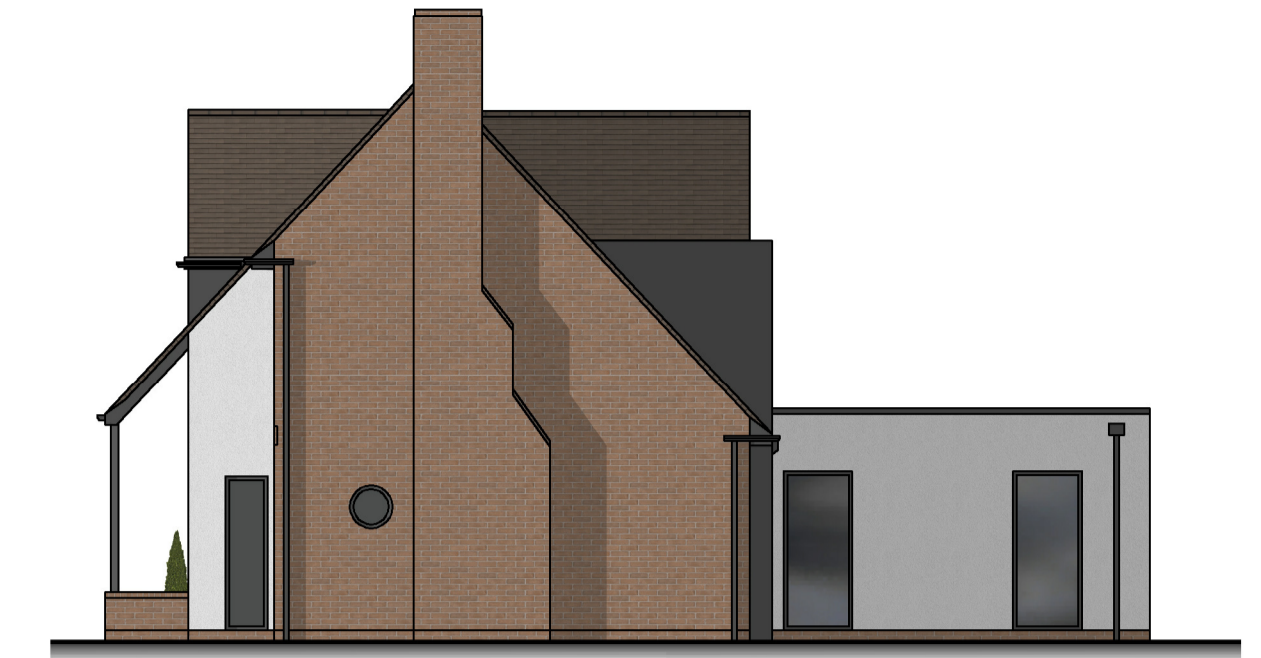

Proposed Side Elevation
scale 1:100@A1



Existing Rear Elevation
scale 1:100@A1

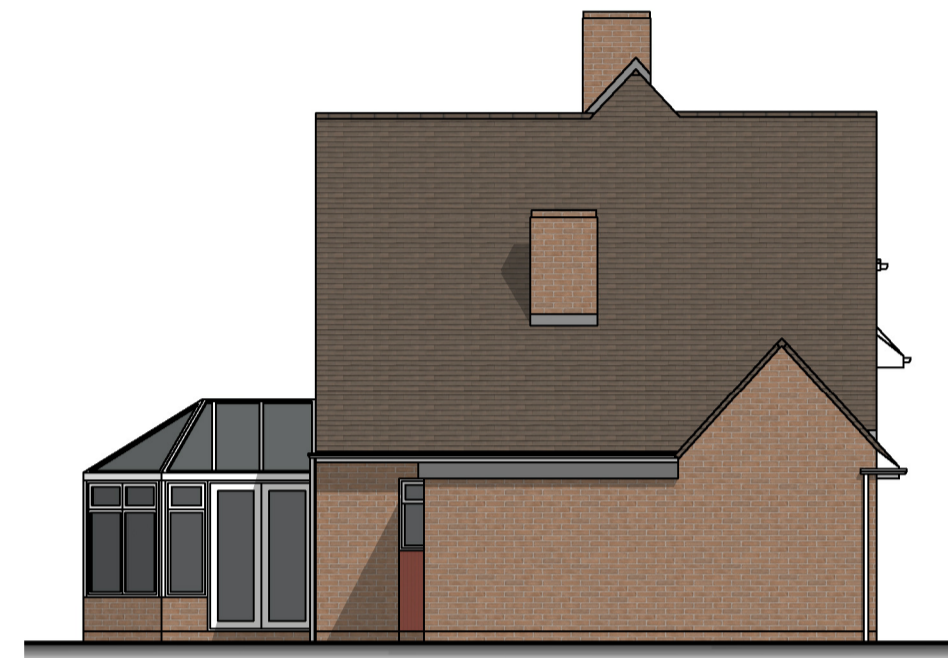


Existing Side Elevation
scale 1:100@A1




Proposed Rear Elevation
scale 1:100@A1




Proposed Side Elevation
scale 1:100@A1

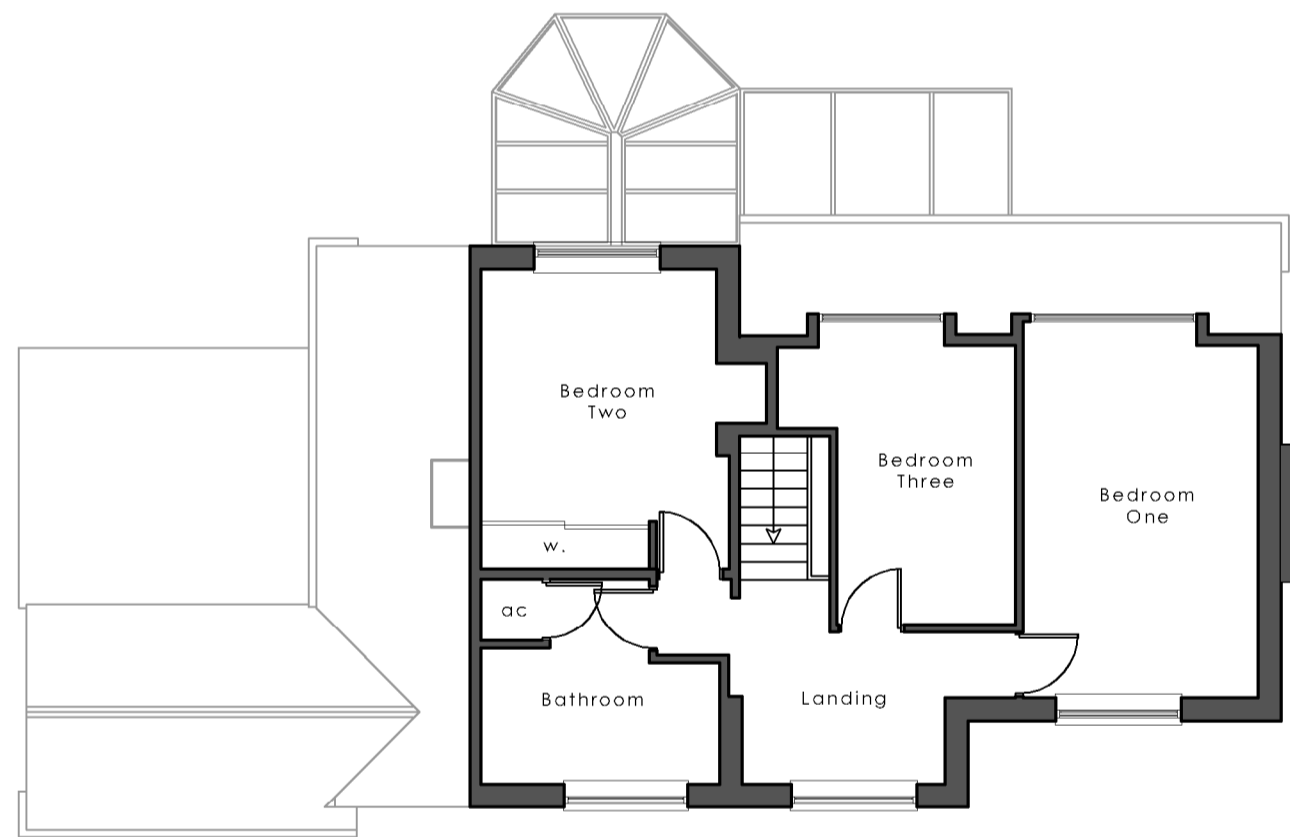


Existing First Floor Plan
scale 1:100@A1

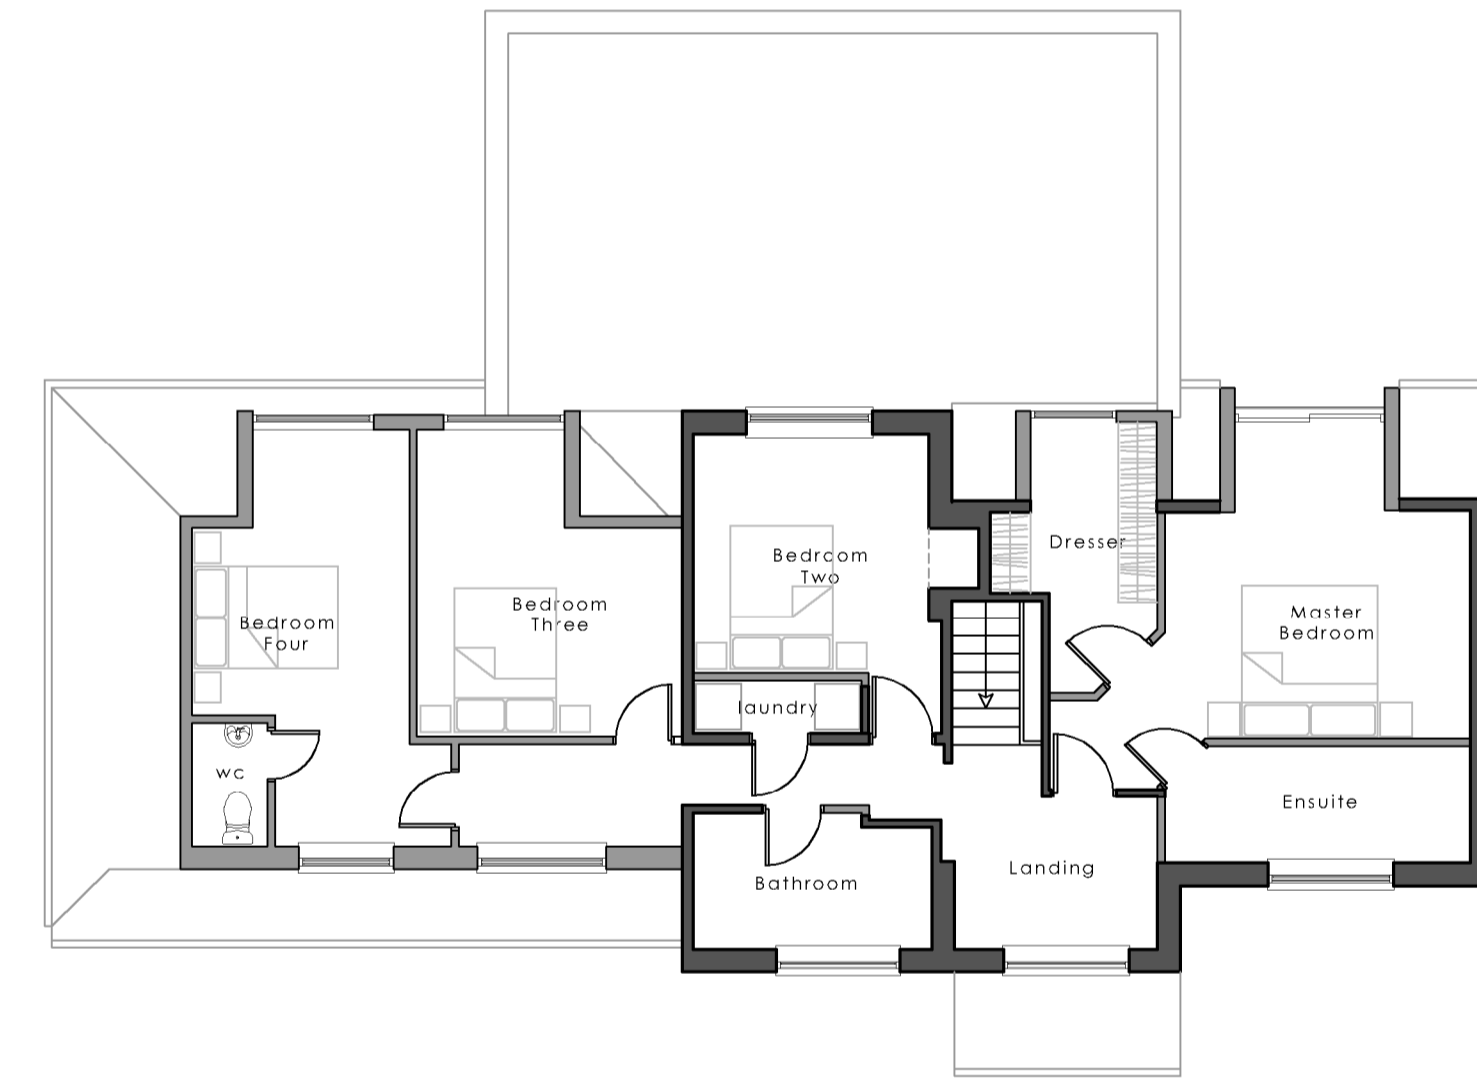


Proposed First Floor Plan
scale 1:100@A1

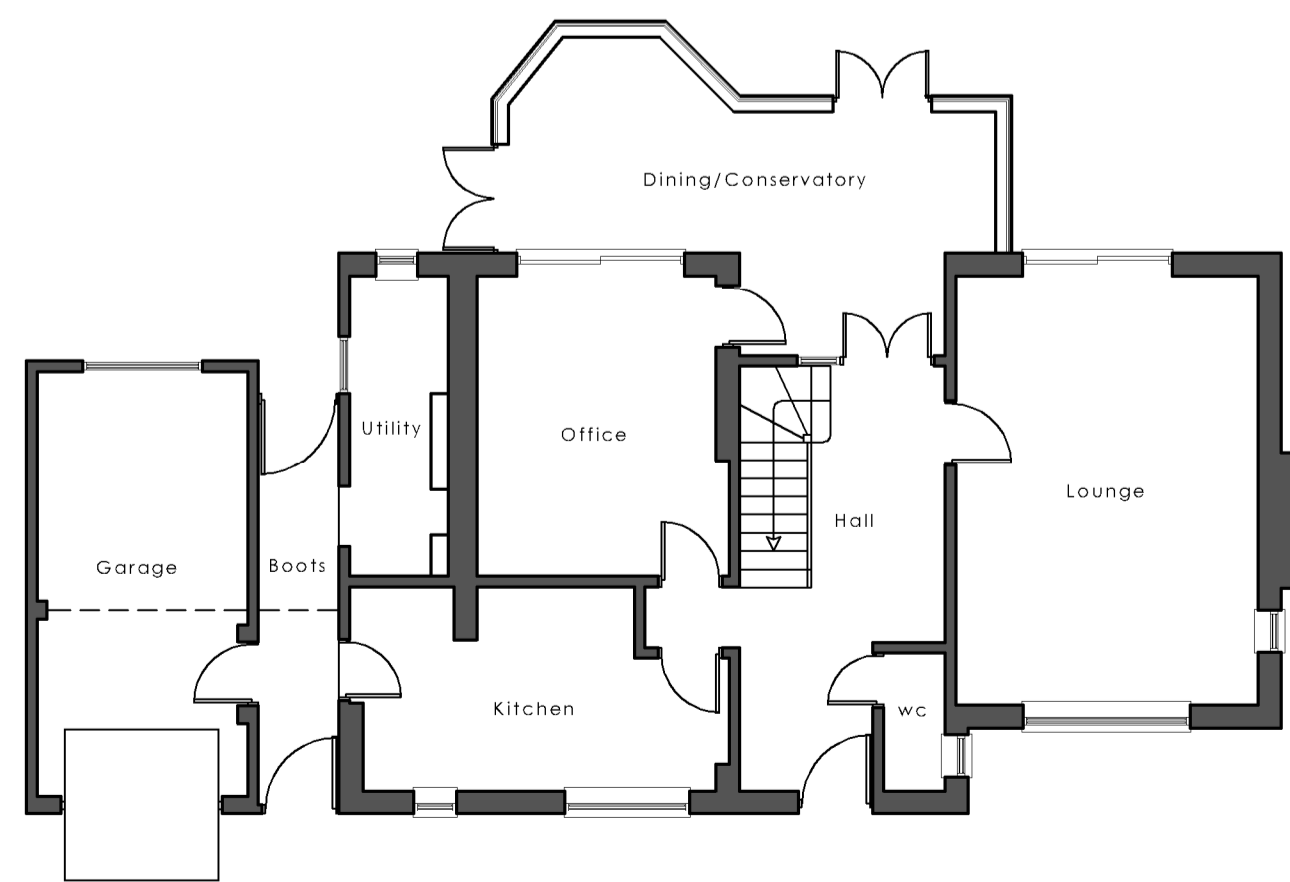

Existing Ground Floor Plan
scale 1:100@A1

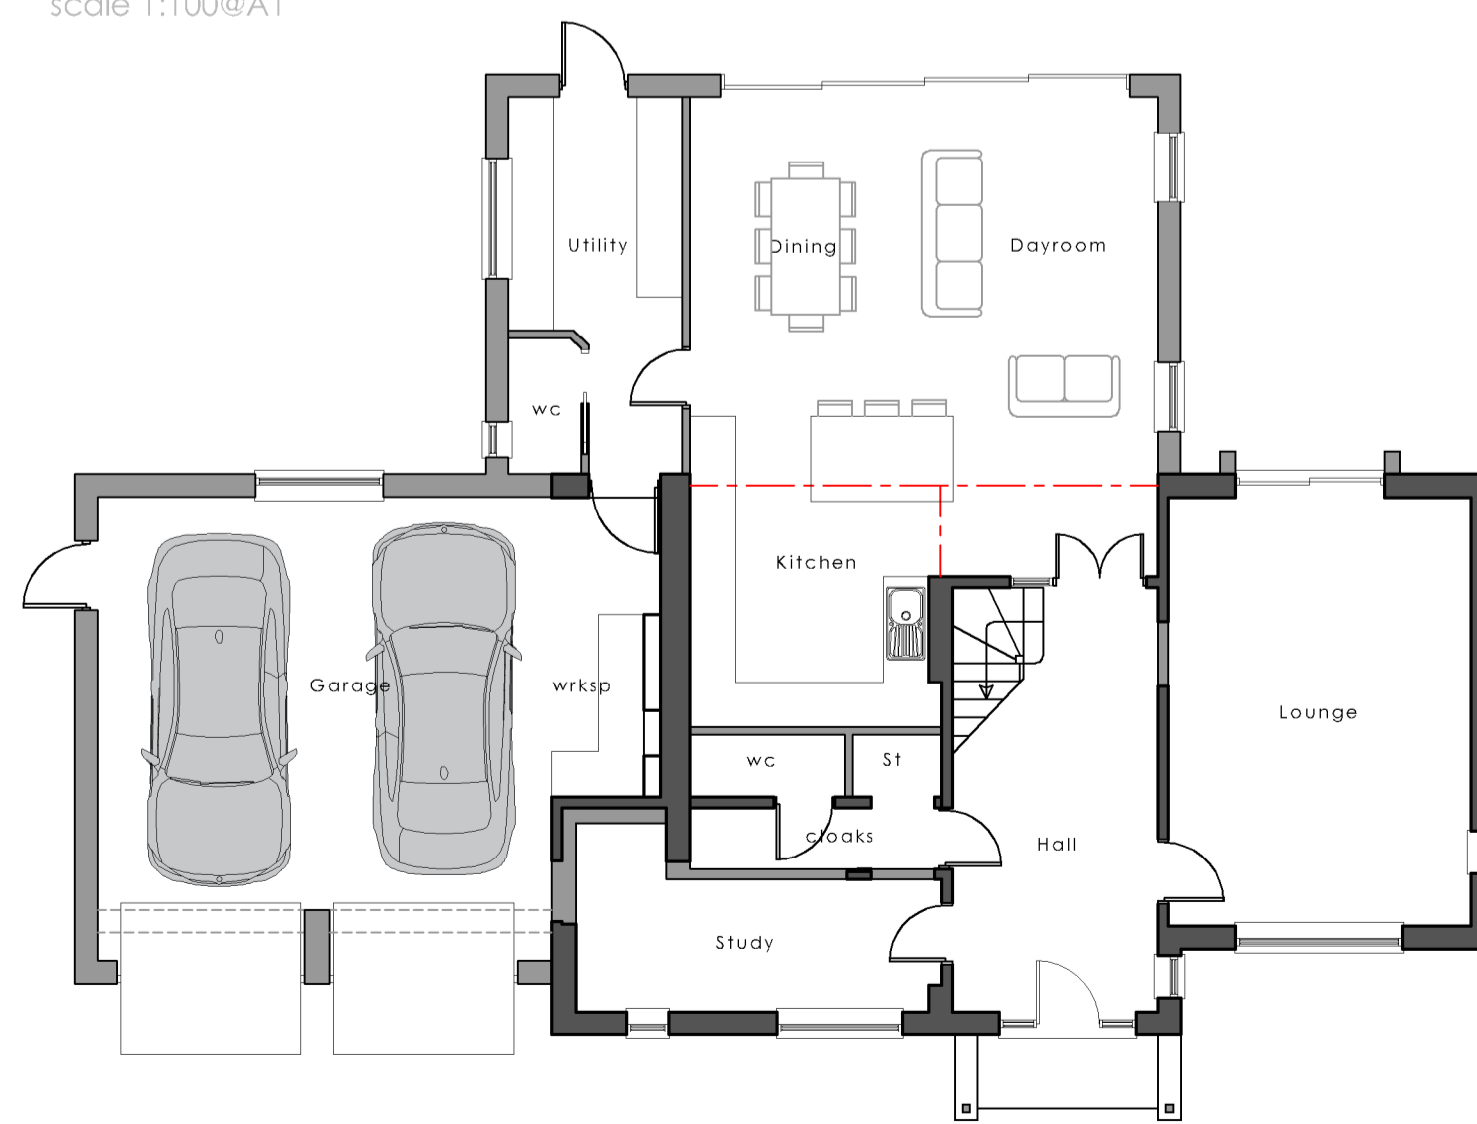

Proposed Ground Floor Plan
scale 1:100@A1

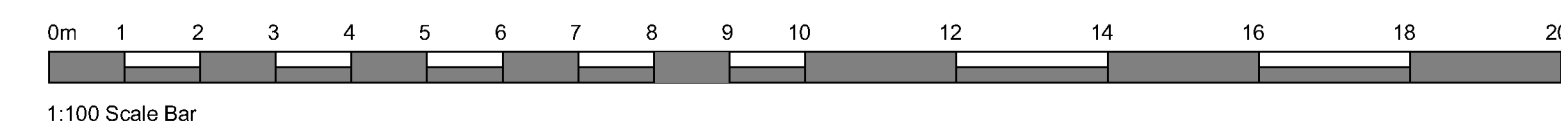

Hunters Ride, 12 Quarry Hills Lane..

Rev	Date	Note
A	09-12-20	Revised to suit client comments.

Status:
Client:
Mr & Mrs Allen

Project:
**Extensions to Hunters Ride,
12 Quarry Hills Lane, Lichfield**

Drawing title:
**Existing & Proposed
Plans & Elevations**

Drawing number:
386-200

Date of first issue:
25-11-20

Scale / Paper size:
1:100 / A1

Revision:
A

This drawing and the building works depicted are the copyright and may not be reproduced without written permission. This drawing must be read and checked against any specialist drawings and information provided. Do not scale from this drawing when using this for construction purposes. Use square dimensions only.