


"Helibeam" 2nr 6mm stainless steel bars in 40mm deep. Chase in mortar joint pointed in lime mortar.

SOUTH ELEVATION

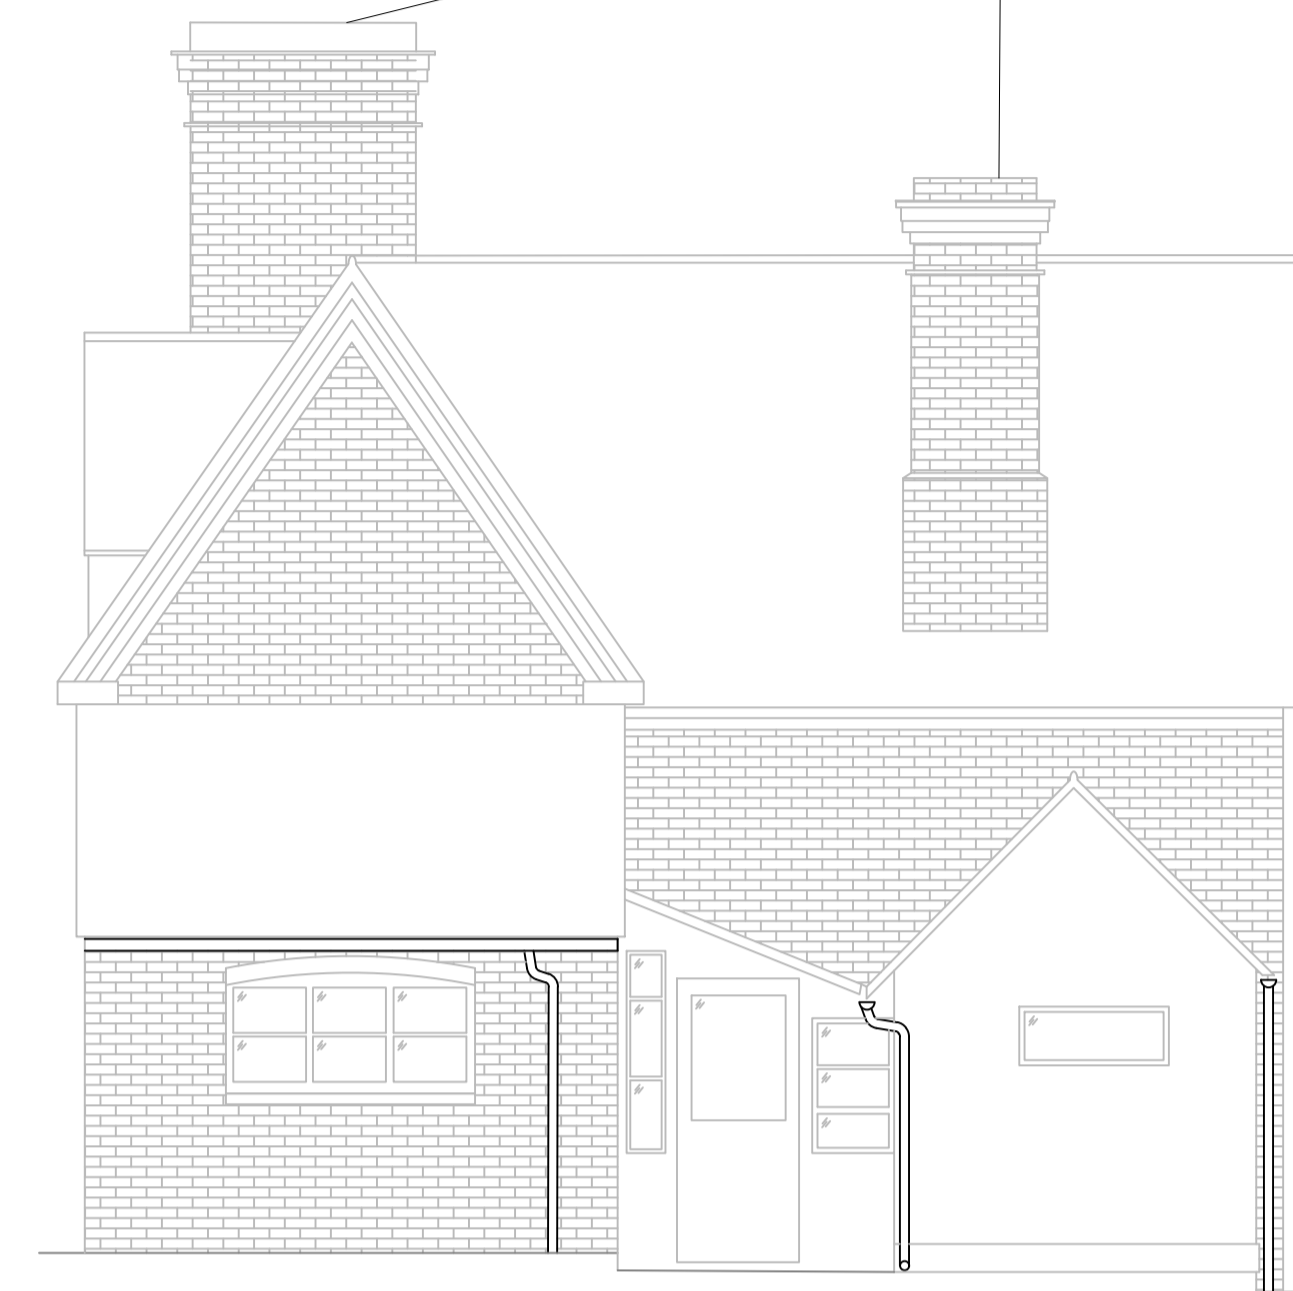

Both chimneys provisionally rebuilt. Top two courses using existing bricks and point. Mortar mix: NHL 3.5 : 2.5 parts well graded sharp sand.

EAST ELEVATION



NORTH ELEVATION



WEST ELEVATION

Client NATIONAL TRUST	Drawing Title PROPOSED ELEVATIONS		
Job Title THE LODGE PETERSFIELD ROAD CHERITON SO24 0NH	Scale 1:50@A1	Drawn by JC	Date 23/12/2020
	Checked by JF	Job No. J0023309	Drg. No. GA
1 Chapel Place, London, W1G 0DJ			
T: 02075183200 www.carterjonas.co.uk			