

MR & MRS BECKETT
 HEADMORE FARMHOUSE
 TELEGRAPH LANE
 FOURMARKS
 HAMPSHIRE
 GU34 3ES


PROPOSED:
 GARAGE & GAMES ROOM

ROOKERY
 BARNES
 HARTLEY WOOD
 FARM
 OAKHANGER
 HAMPSHIRE
 GU35 9JW


TEL. 01420 488870
 E-MAIL
 INFO@ROOKERYBARNES.COM
 WWW.ROOKERYBARNES.COM

DRAWING NO.
 RB12 695
 SHEET 1 OF 1
 ISSUE 1


SCALE 1:100 [A3]
 DATE: 31.05.12

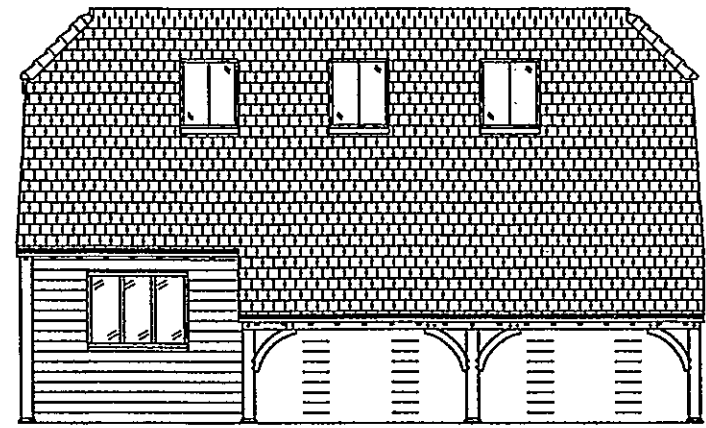


NORTH ELEVATION

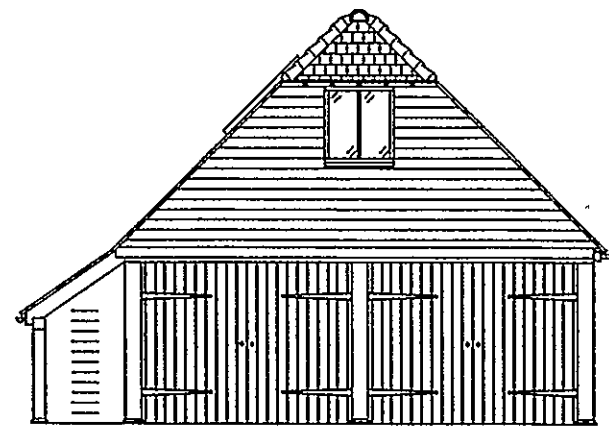


WEST ELEVATION

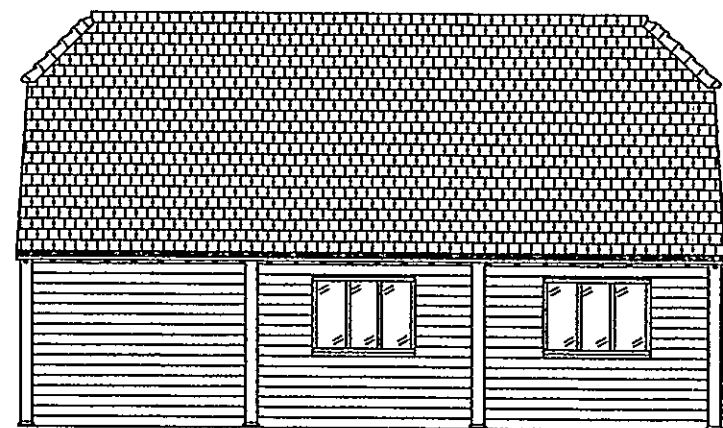


SOUTH ELEVATION

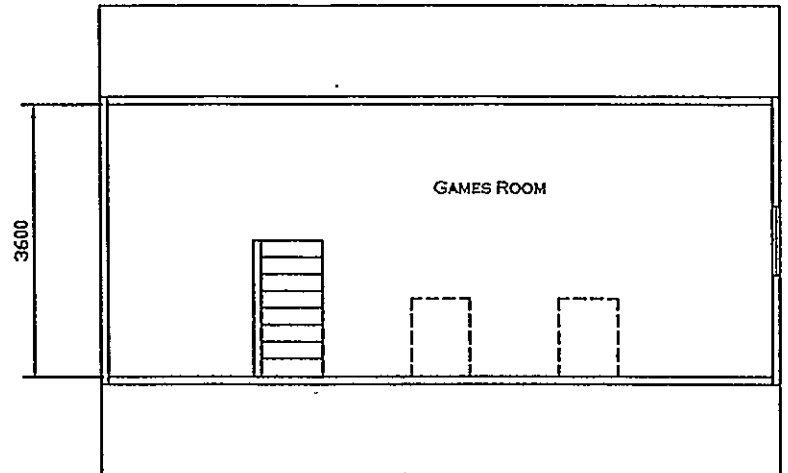


FIRST FLOOR PLAN

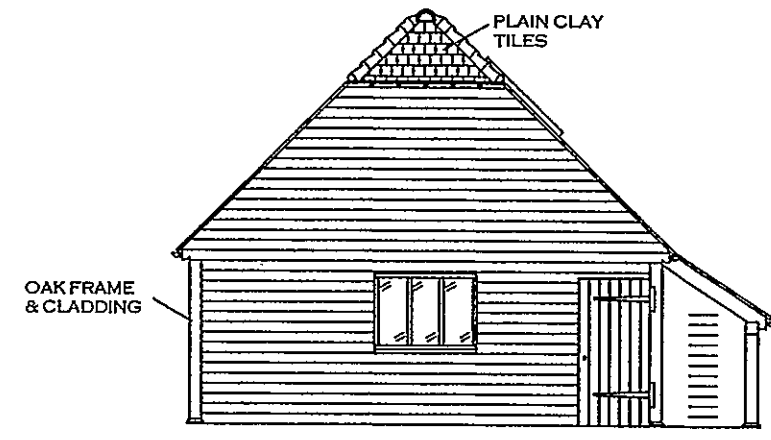

EAST ELEVATION

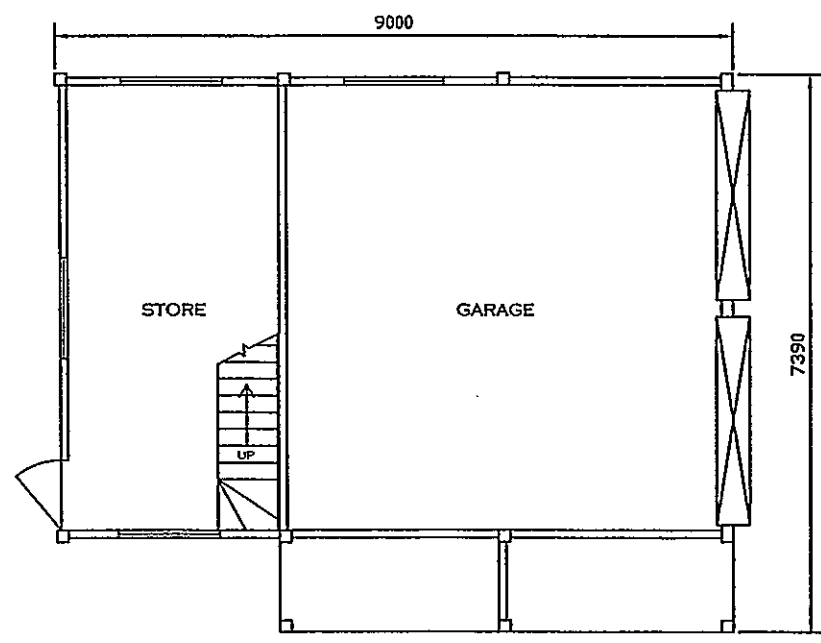

PLAN

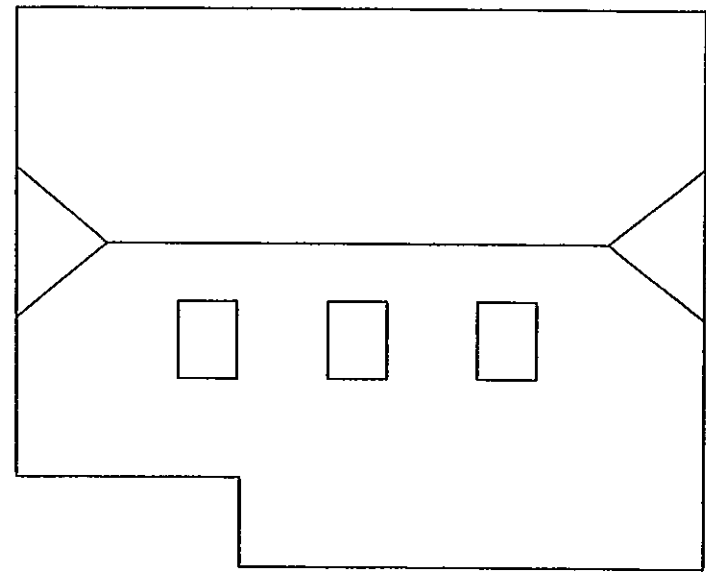

ROOF PLAN

